


| KEY | |
|-----|---|
| | NEW GYPSUM BOARD CEILING |
| | A2-6" RECESSED DOWNLIGHT-FOCAL POINT 6" IN ID CFL |
| | A1-FOCAL POINT-AVENUE C 7'-6" SUSPENDED FIXTURE WITH FLUSH OPAL SATIN LENSE |
| | A4-LIGHTOLIER SV 75 LAMP, NARROW STRIP SURFACE MOUNT TWO-BUILD OR EQUAL |
| | A3-VIBRA AMEBA 2-220403 B-2205-03 C-2207-03 D-2215-03 E-2204-03 |

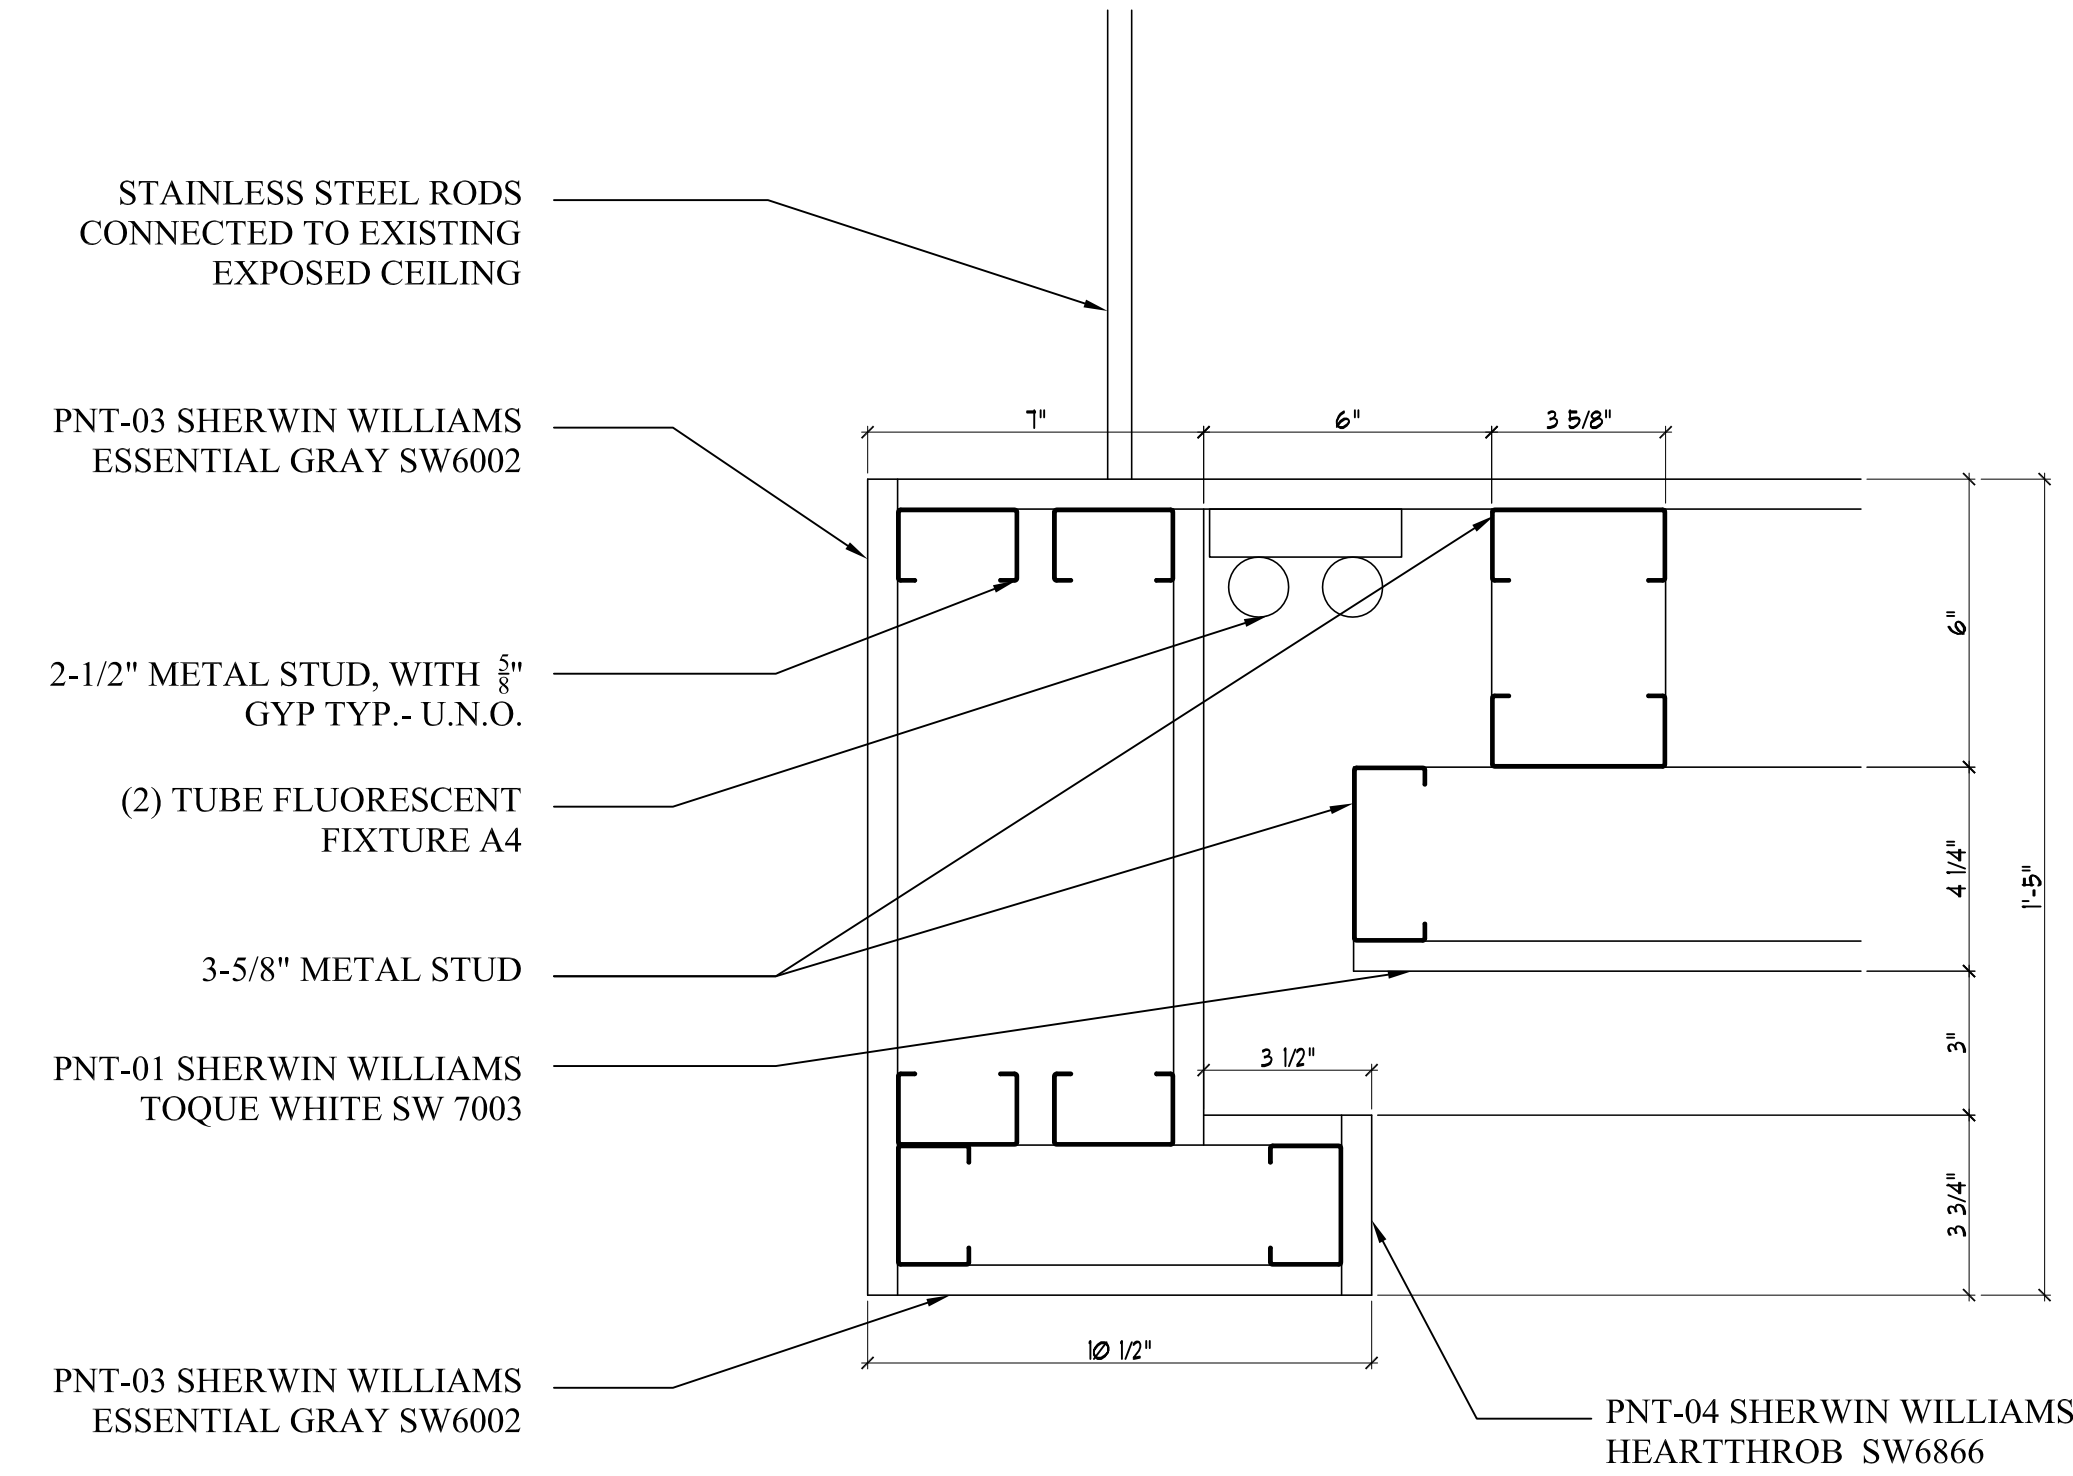

| ROOM FINISH SCHEDULE | | | | | | | | |
|----------------------|------------------|--|--------------------|-------|--------------|---------|--------|---|
| # | ROOM | FLOOR | BASE | WALLS | FINISH | CEILING | FINISH | REMARKS |
| | SHOWROOM | PT-02 W/ PT-01 RUNWAY AS INDICATED ON FLOOR PLAN | | GWB | PTD | EXIST. | PNT-04 | REFER TO INTERIOR ELEVATIONS FOR PAINT COLORS AND LOCATIONS |
| | OFFICE 1 | CPT-01 | 4" STAINLESS STEEL | GWB | PTD | EXIST. | PNT-04 | WALLS AT OFFICES TO BE 8'-6" A.F.F. |
| | OFFICE 2 | CPT-01 | | GWB | PTD | EXIST. | PNT-04 | |
| | CORRIDOR | CPT-01 | | GWB | PNT-03 | GYP | PNT-01 | |
| | OFFICE 3 | CPT-01 | | GWB | PNT-03 | GYP | PNT-01 | |
| | RESTROOM 1 | PT-02 | PT-02 | GWB | PNT-03/CT-01 | GYP | PNT-01 | |
| | RESTROOM 2 | PT-02 | PT-02 | GWB | PNT-03/CT-01 | GYP | PNT-01 | |
| | SERVICE WRITE-UP | PT-02 | PT-02 | GWB | PNT-03 | GYP | PNT-01 | |

| FINISH KEY | | | | |
|------------|-------------------------------|---------------------------|-------------------------------|--|
| TAG | MANUFACTURER | STYLE | COLOR | FINISH |
| CPT-01 | INTERFACE FLOOR | 1371102500 ACCENT FLANNEL | 6500 RED CHARCOAL | |
| CT-01 | AMERICAN OLEFIN | URBAN/CANNAS | DESIGNER WHITE 0061 | SIZE: 4.25" x 12.75" |
| GS-01 | ICD HIGH PERFORMANCE COATINGS | OPACL-COAT-300 | MATCH METAL PANEL BBR 3.5 RED | |
| PNT-01 | SHERWIN WILLIAMS | | TOQUE WHITE SW7003 | PROVIDE PAINT FINISH AS FOLLOWS: |
| PNT-02 | SHERWIN WILLIAMS | | MINK SW6004 | WALLS: EGGSHELL LATEX |
| PNT-03 | SHERWIN WILLIAMS | | ESSENTIAL GRAY SW6002 | DOORS: SEMI-GLOSS ALKYD |
| PNT-04 | SHERWIN WILLIAMS | | HEARTTHROB SW6866 | TRIM: SEMI-GLOSS ALKYD |
| PT-01 | FANDRE | FIAT BIANCO EXPO | HEARTTHROB SW6866 | CEILING: FLAT LATEX |
| PT-02 | ALFALUX | VERTIGO | CLAY | SLAT: ALL-EGGSHELL ALKYD |
| SS-01 | LG H-MACS | ACRYLIC SOLID SURFACE | IVORY WHITE S29 | 24" X 24" |
| WP-01 | INTERLAM | ART DIFFUSION-MEDITE FR2 | B-BRIGHT WHITE HG | LAPPATO |
| | | | | SOTO02 X2, DIRECTION-HORIZONTAL, 48" X 96" |

Prepared For: FIAT OF PORTLAND
1000 BRIGHTON AVE.
PORTLAND, MAINE

Consulting Engineer: ARCHETYPE architects
48 Union Wharf Portland, Maine 04101
(207) 772-6022 Fax (207) 772-4056

Project: FIAT SHOWROOM
4 RAND ROAD
PORTLAND, MAINE

Revisions:
1-26-11 GENERAL REVISION

Date: 10 January 2011
Scale: As Noted

CEILING PLAN

A5