


1 PROPOSED WEST (ROAD ROAD) ELEVATION
SCALE 1/8" = 1'-0"

2 PROPOSED WEST (ROAD ROAD) ELEVATION
SCALE 1/8" = 1'-0"

3 PROPOSED SOUTH (NEW) ELEVATION
SCALE 1/8" = 1'-0"

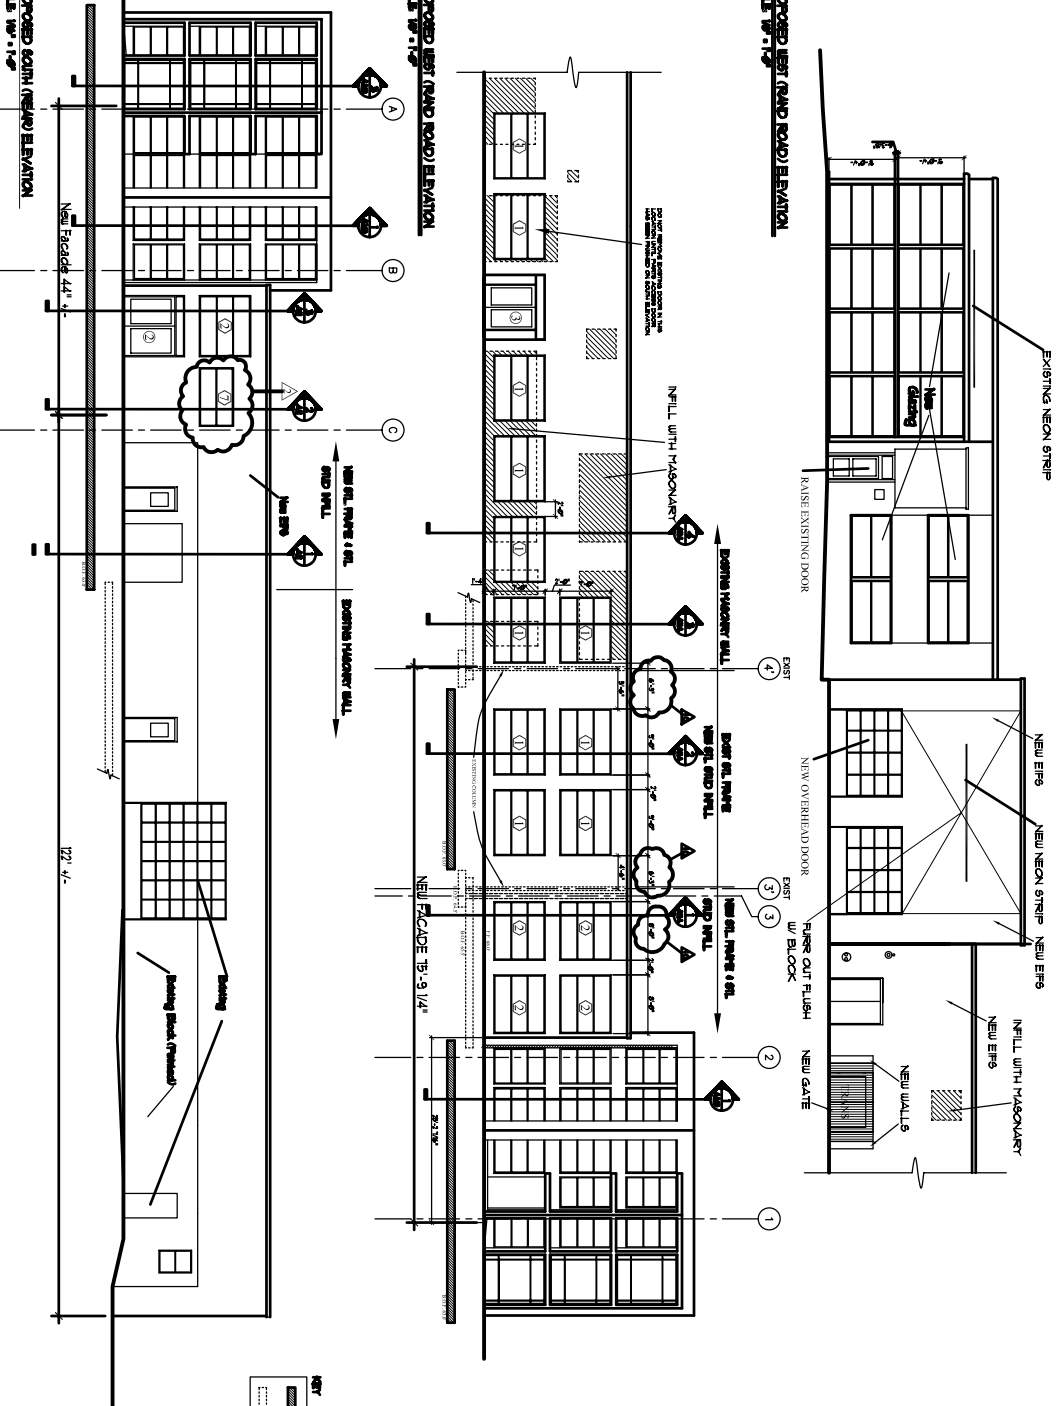

A3

SOUTH & WEST ELEVATIONS

Date	MAR 24, 2003	Scale	As Noted
Revisions	Issued for MEP 10-9-03		

Project:
FOREST CITY CHEVROLET
BRIGHTON AVE
PORTLAND, MAINE

ARCHETYPE, P.A.
ARCHITECTS
48 Union Wharf Portland, Maine 04101
(207) 772-8022 Fax (207) 772-4056

Owner: