


① FIRST FLOOR PLAN  
1/16" = 1'-0"

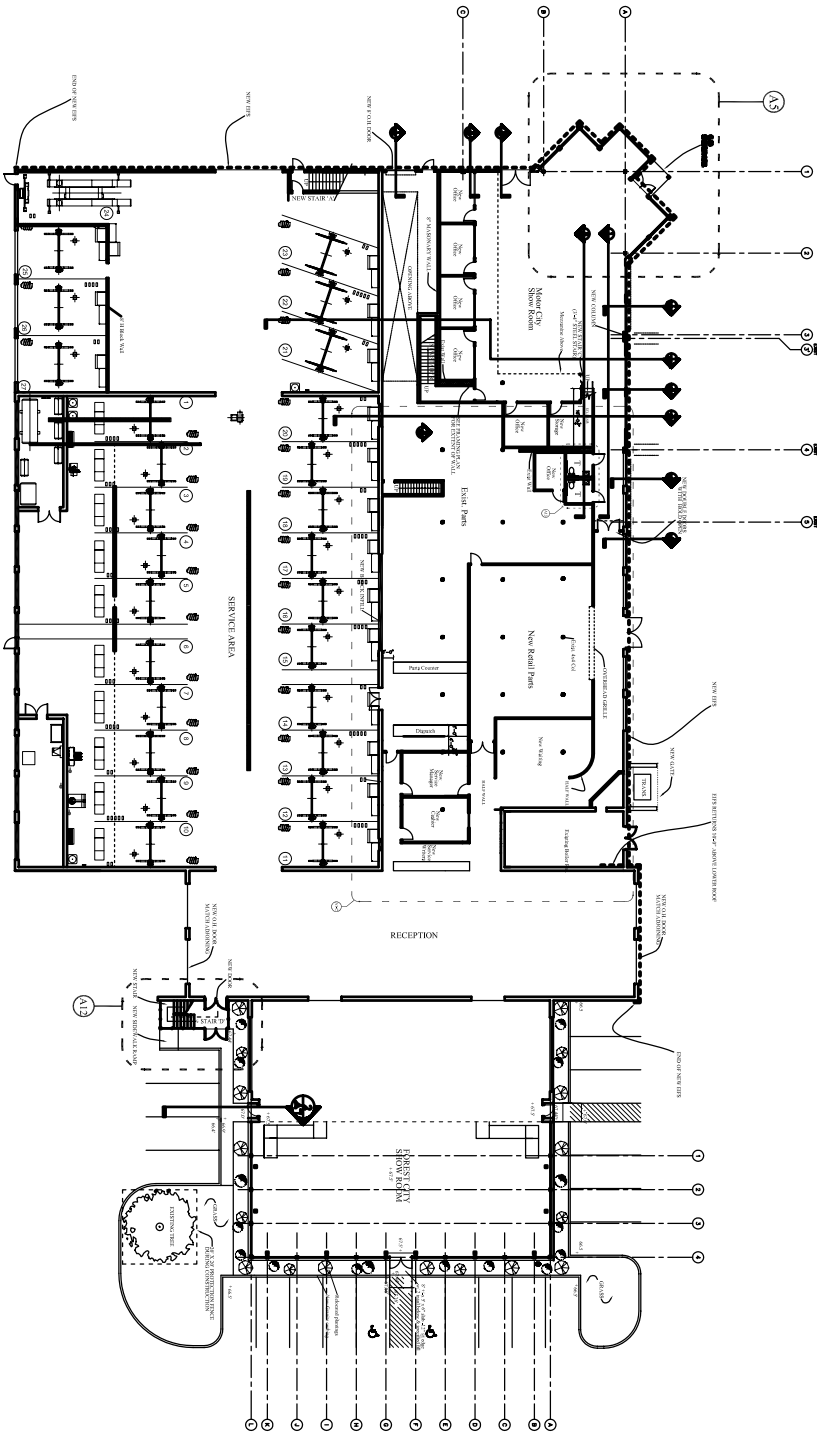

KEY

(Symbol)	STAFF WORK
(Symbol)	CUSTOMER WORK
(Symbol)	STORAGE
(Symbol)	REPAIR

<h1>A1</h1>	FIRST FLOOR PLAN	Date: April 24, 2003 Revisions: Issued for Contract May 27 2003 Issued for MEP, 10-8-03	Scale: 1/16" = 1'-0" Project: FOREST CITY CHEVROLET BRIGHTON AVE PORTLAND, MAINE	ARCHETYPE, P.A. ARCHITECTS 48 Union Wharf Portland, Maine 04101 (207) 772-6022 Fax (207) 772-4056	Owner:
	<p>10/15/2003 1:31:29 AM</p>				