


① FIRST FLOOR PLAN ONLY
SCALE: 1/8" = 1'-0"

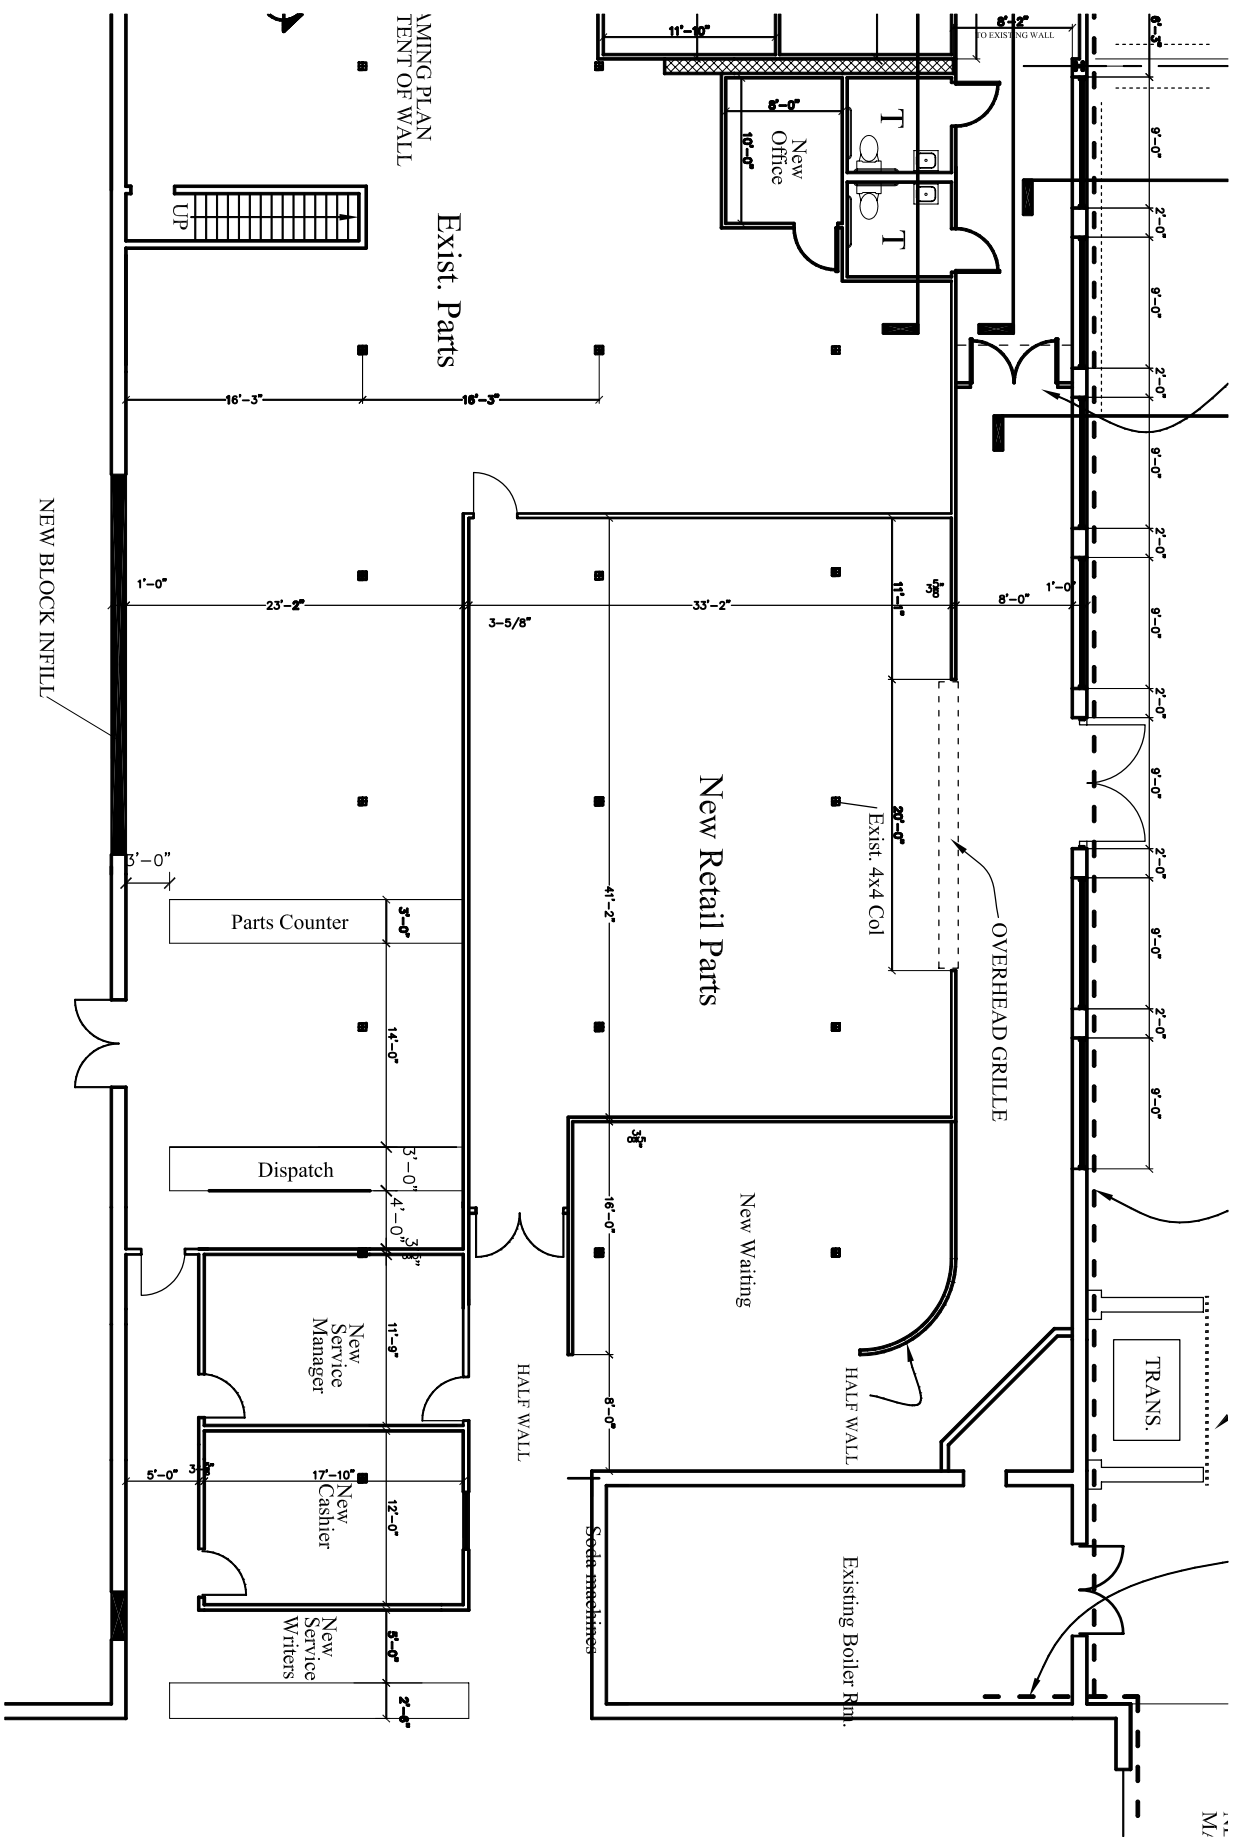

M/L

	Partial Parts & Service Plans	APRIL 23, 2003 Revisions Issued for MEP: Oct 9, 2003	1/8" = 1'-0" Project:	FOREST CITY CHEVROLET BRIGHTON AVE PORTLAND, MAINE	ARCHETYPE, P.A. ARCHITECTS 48 Union Wharf Portland, Maine 04101 (207) 772-6022 Fax (207) 772-4056	Owner:
