
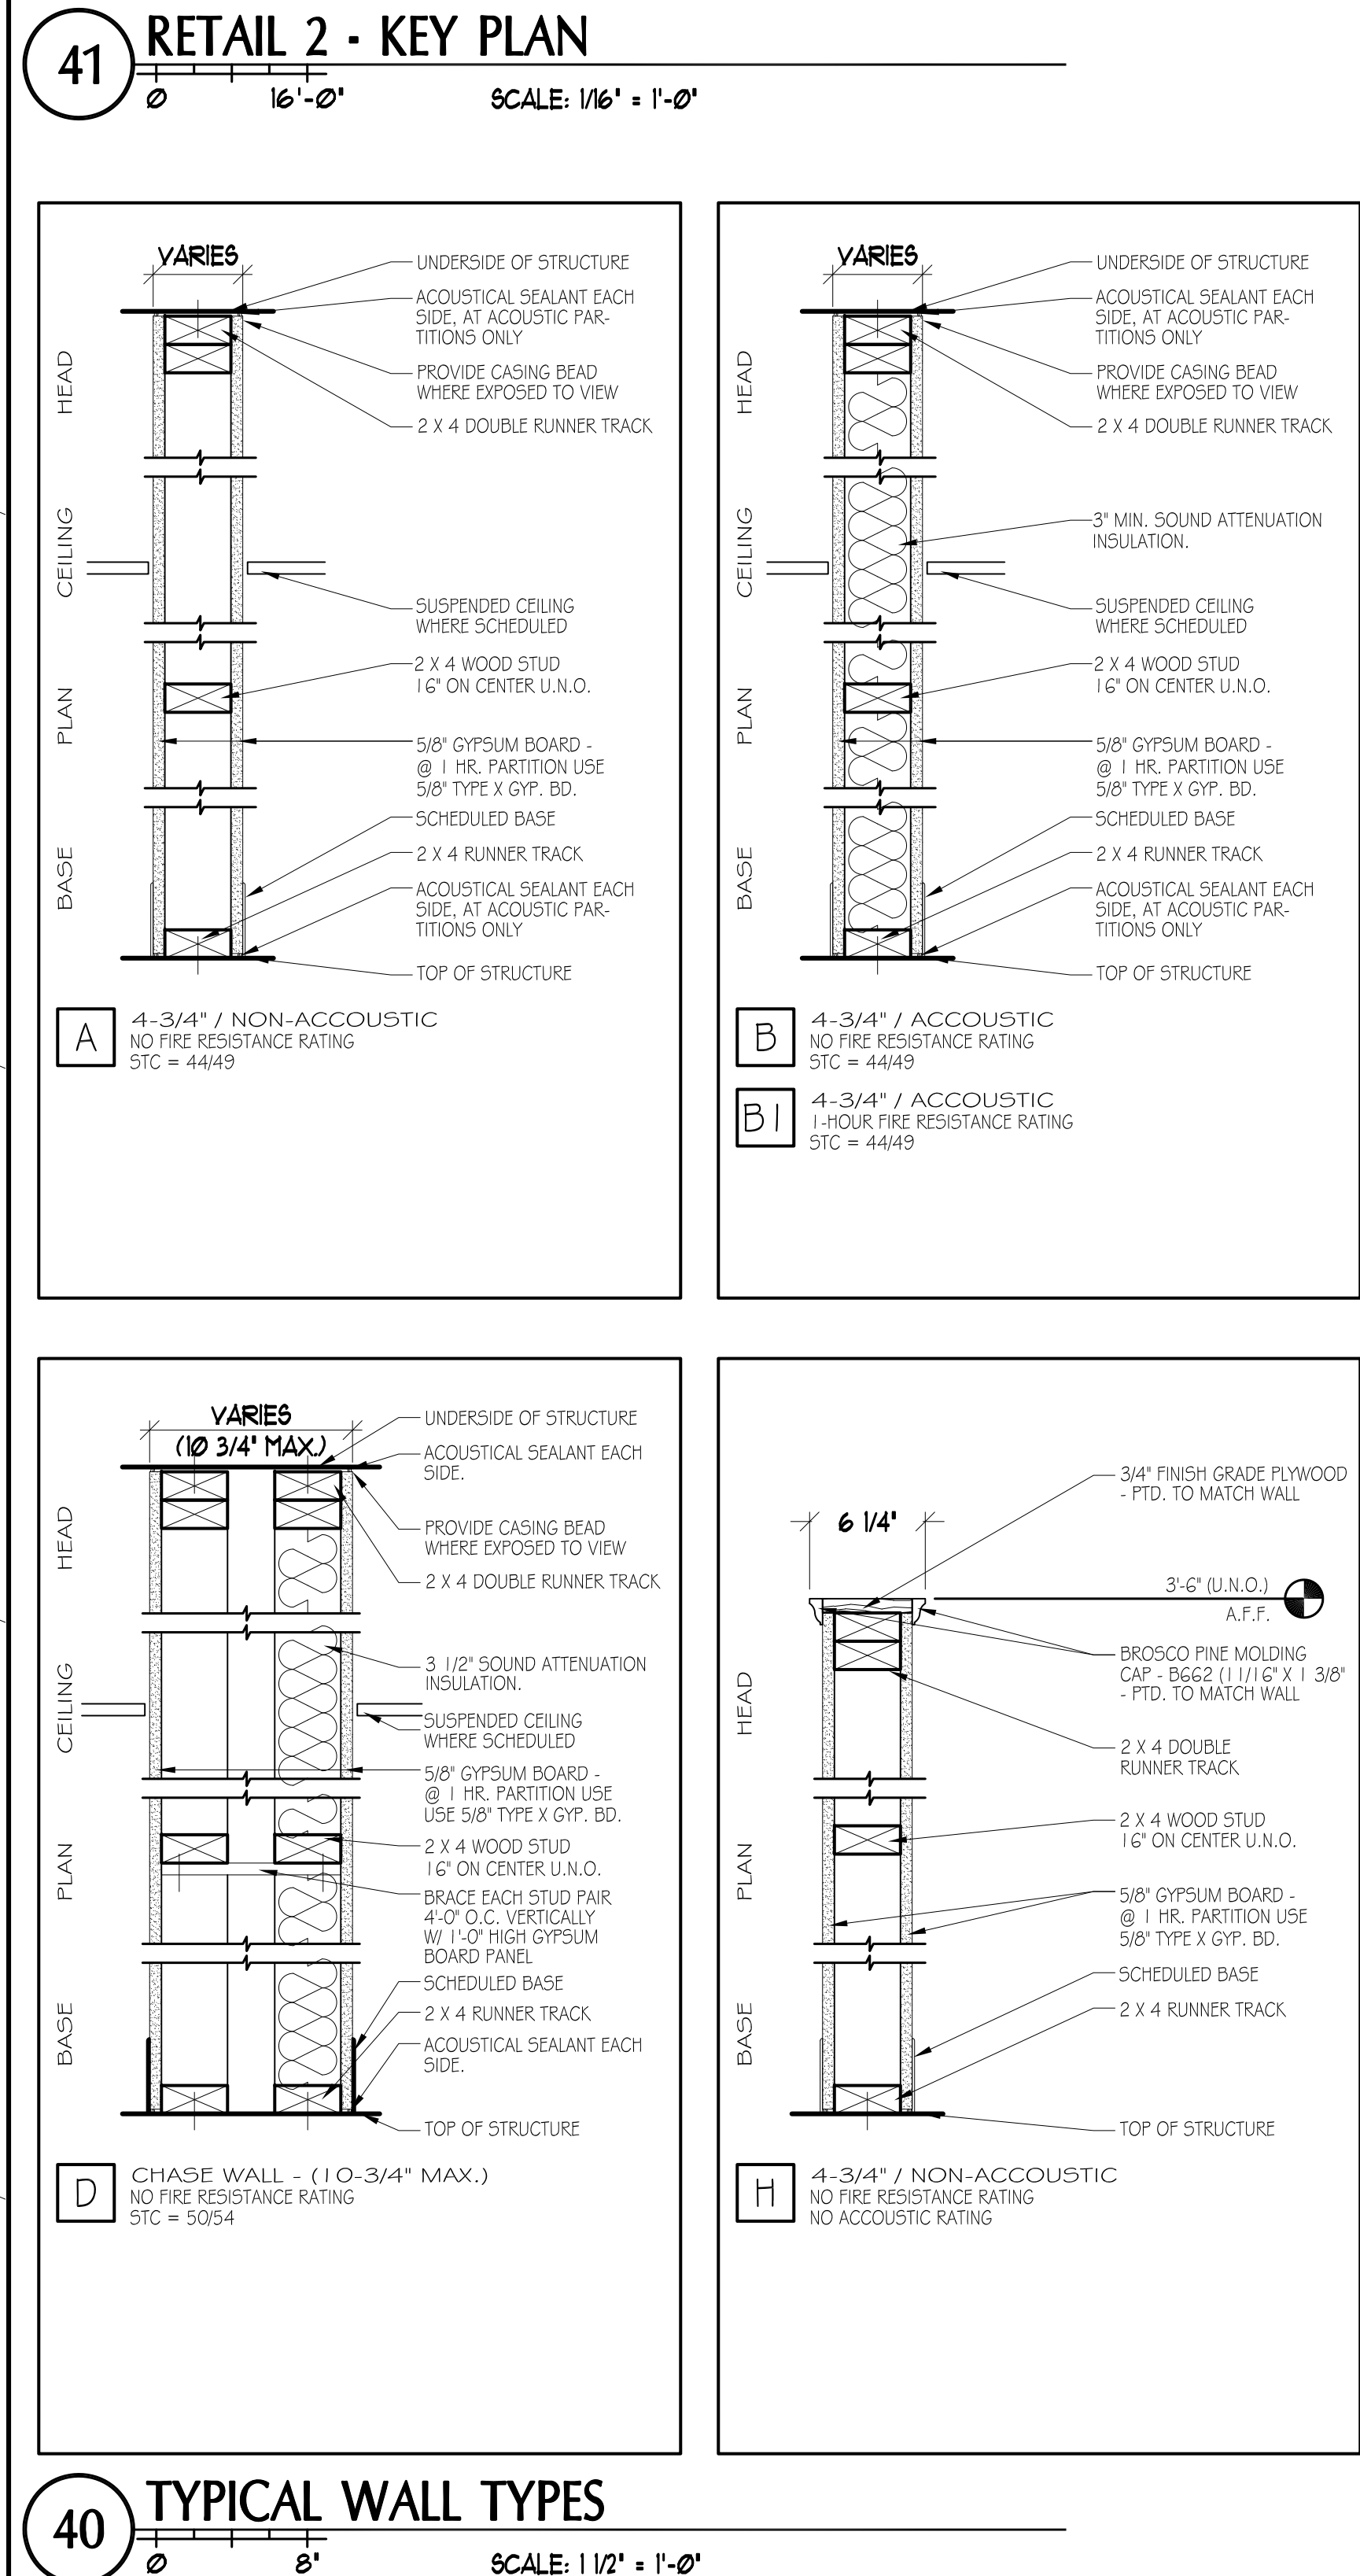
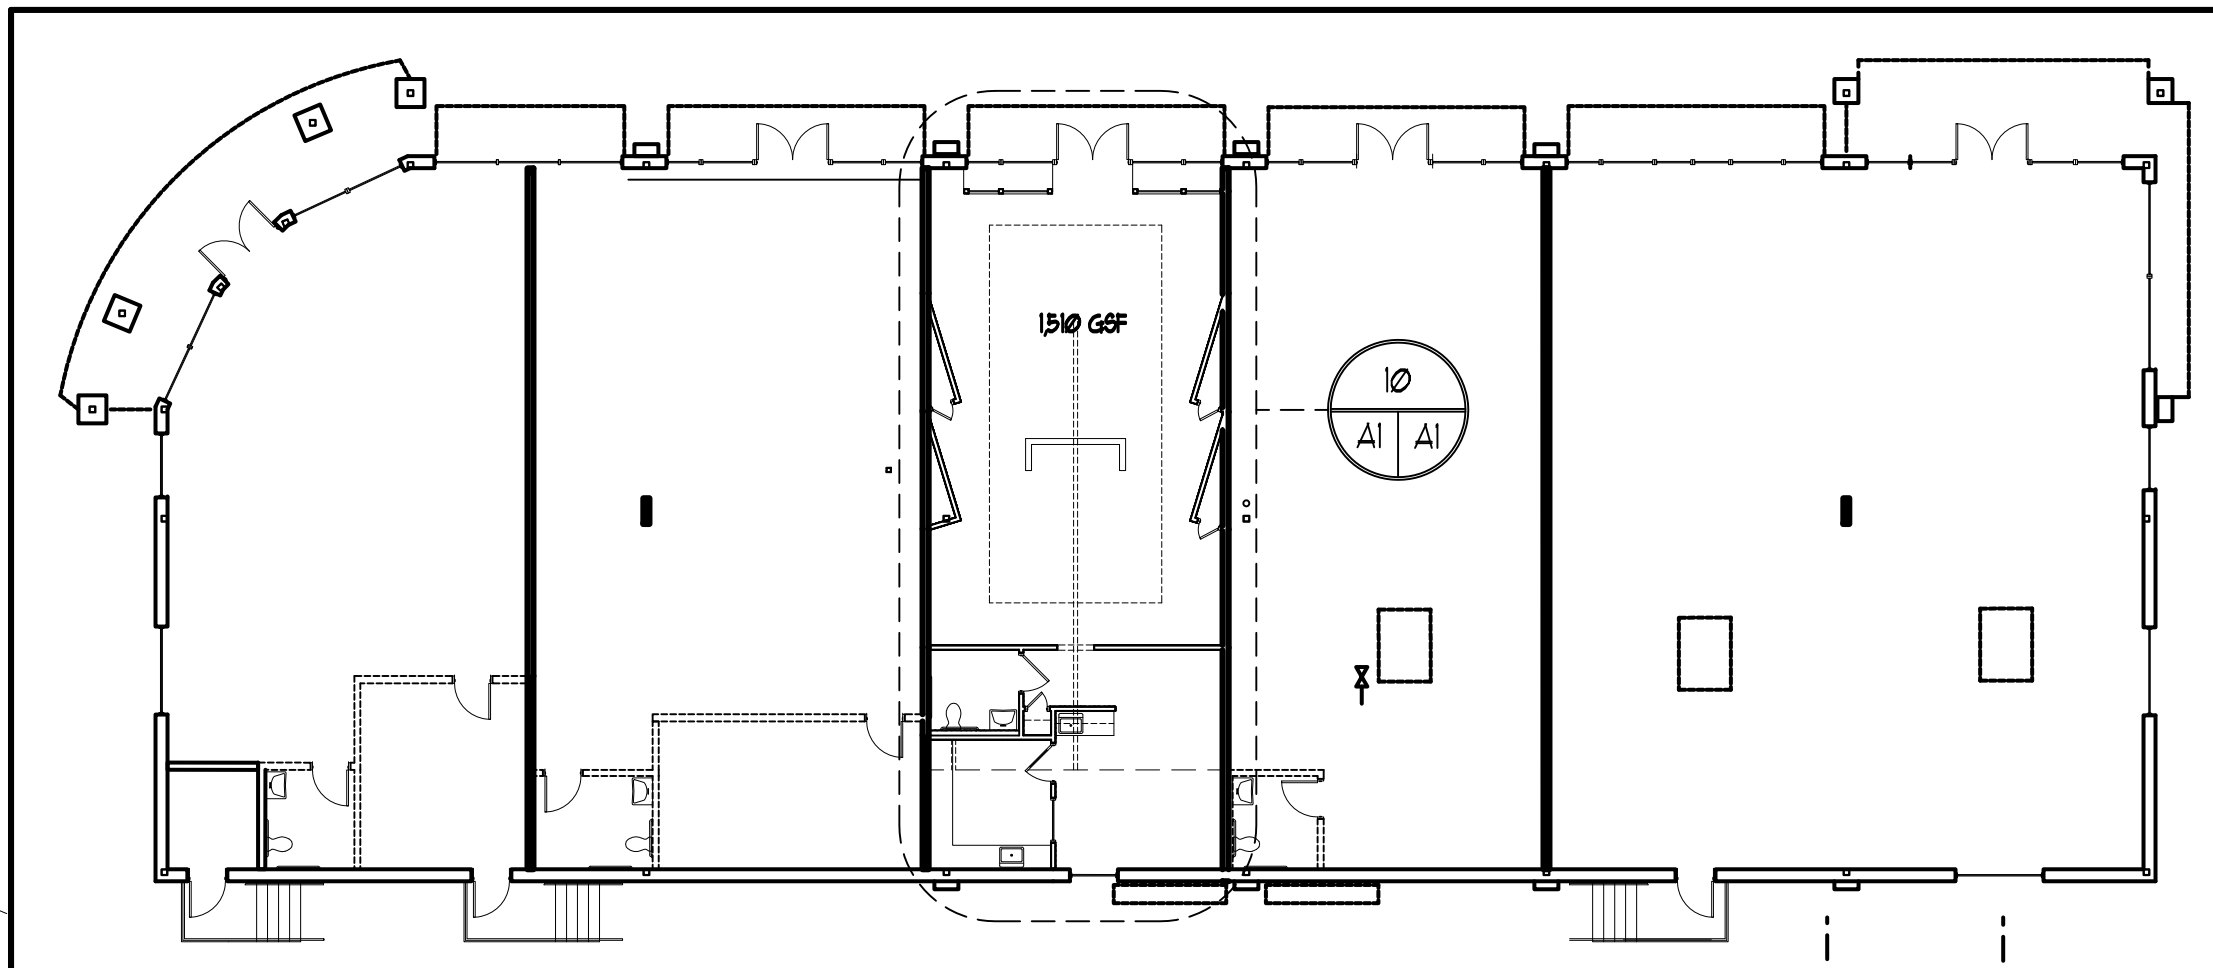
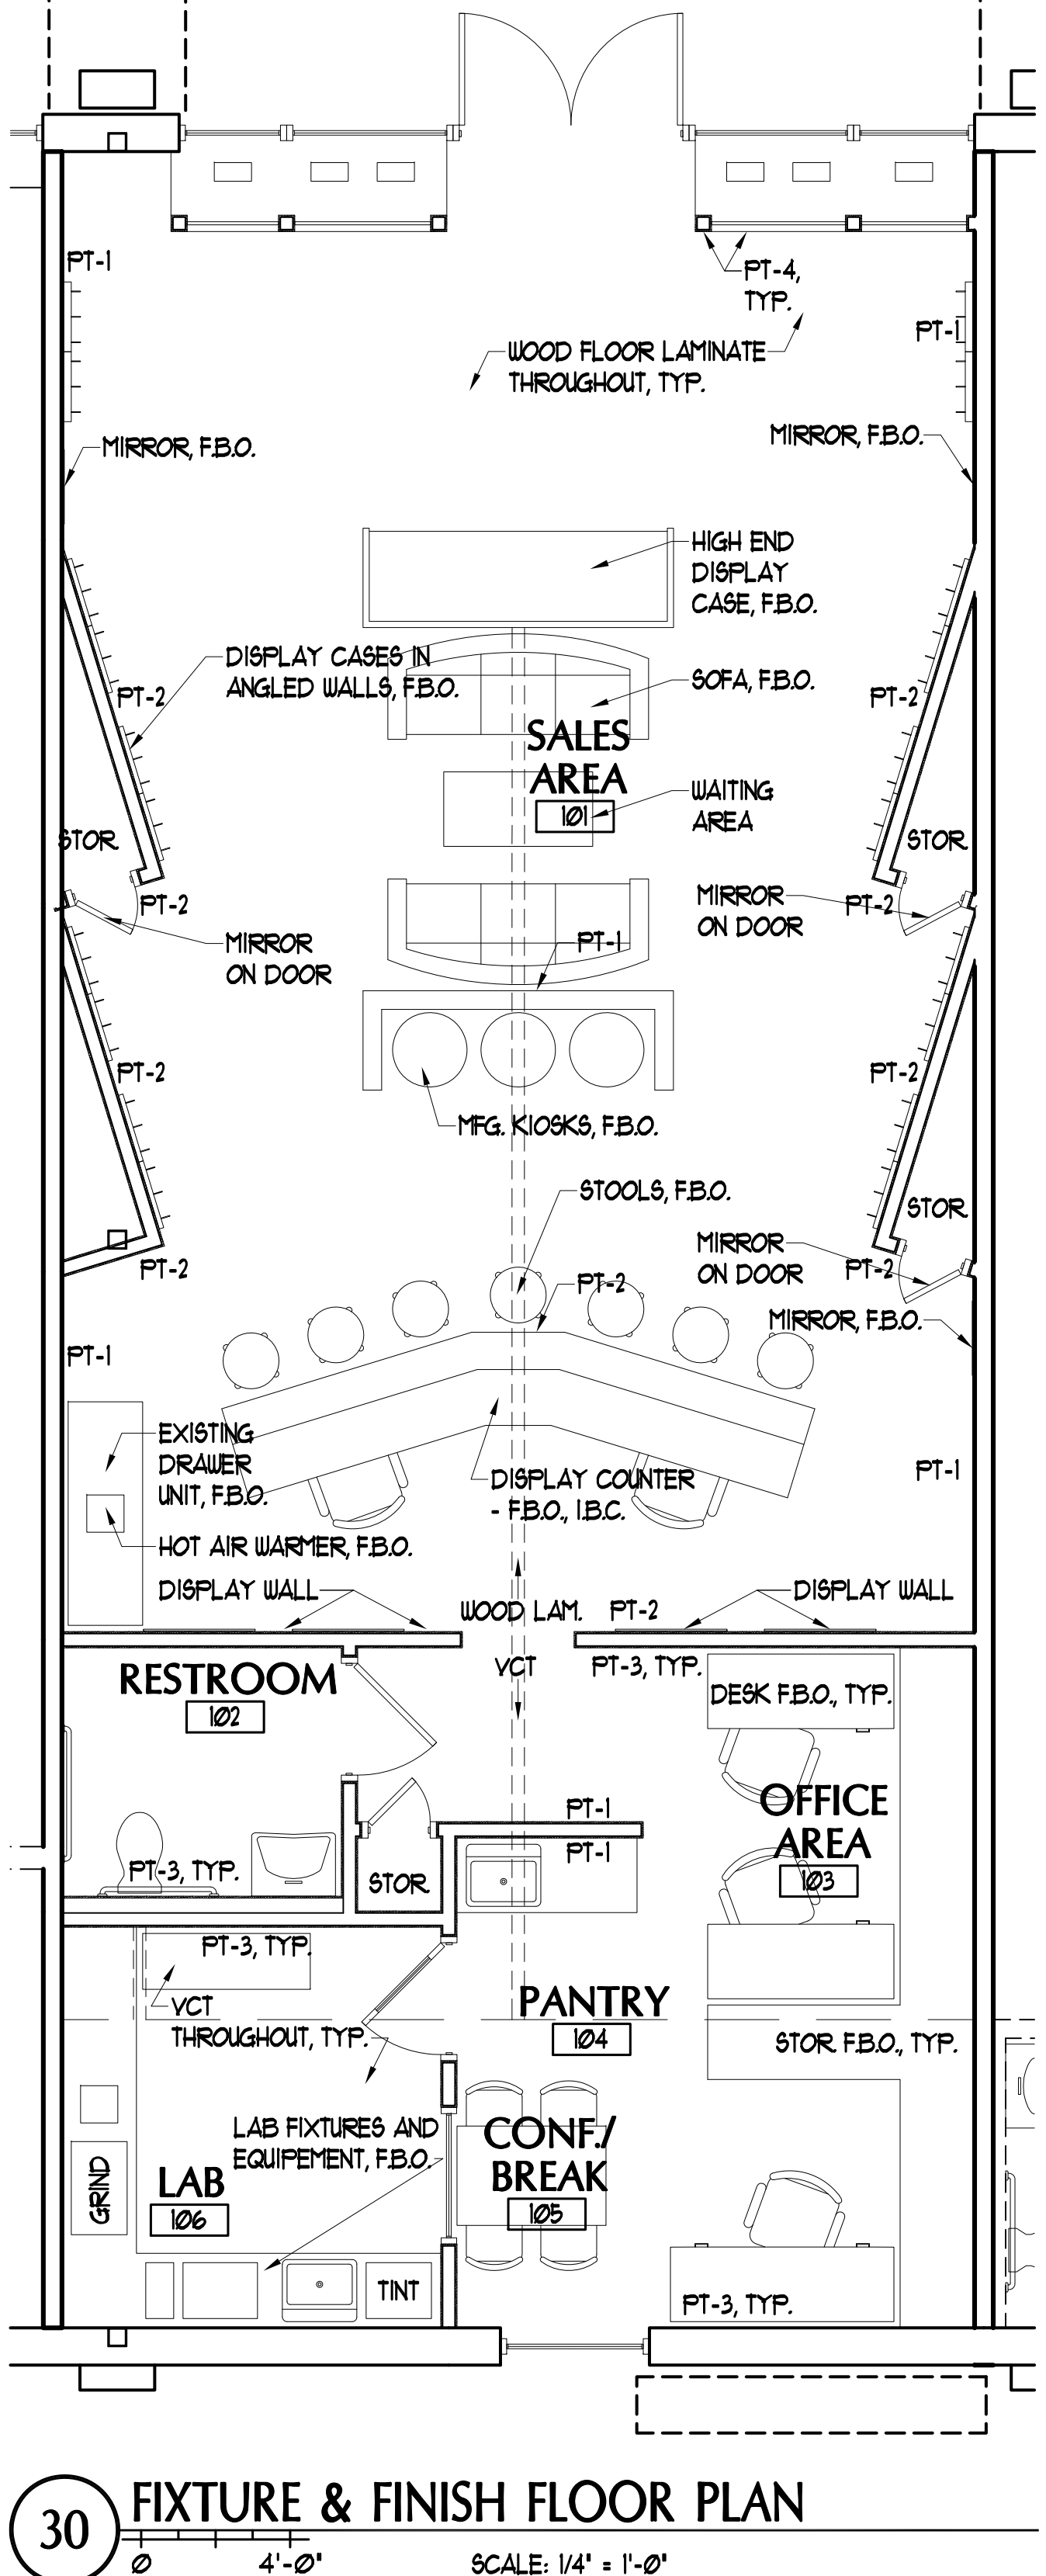
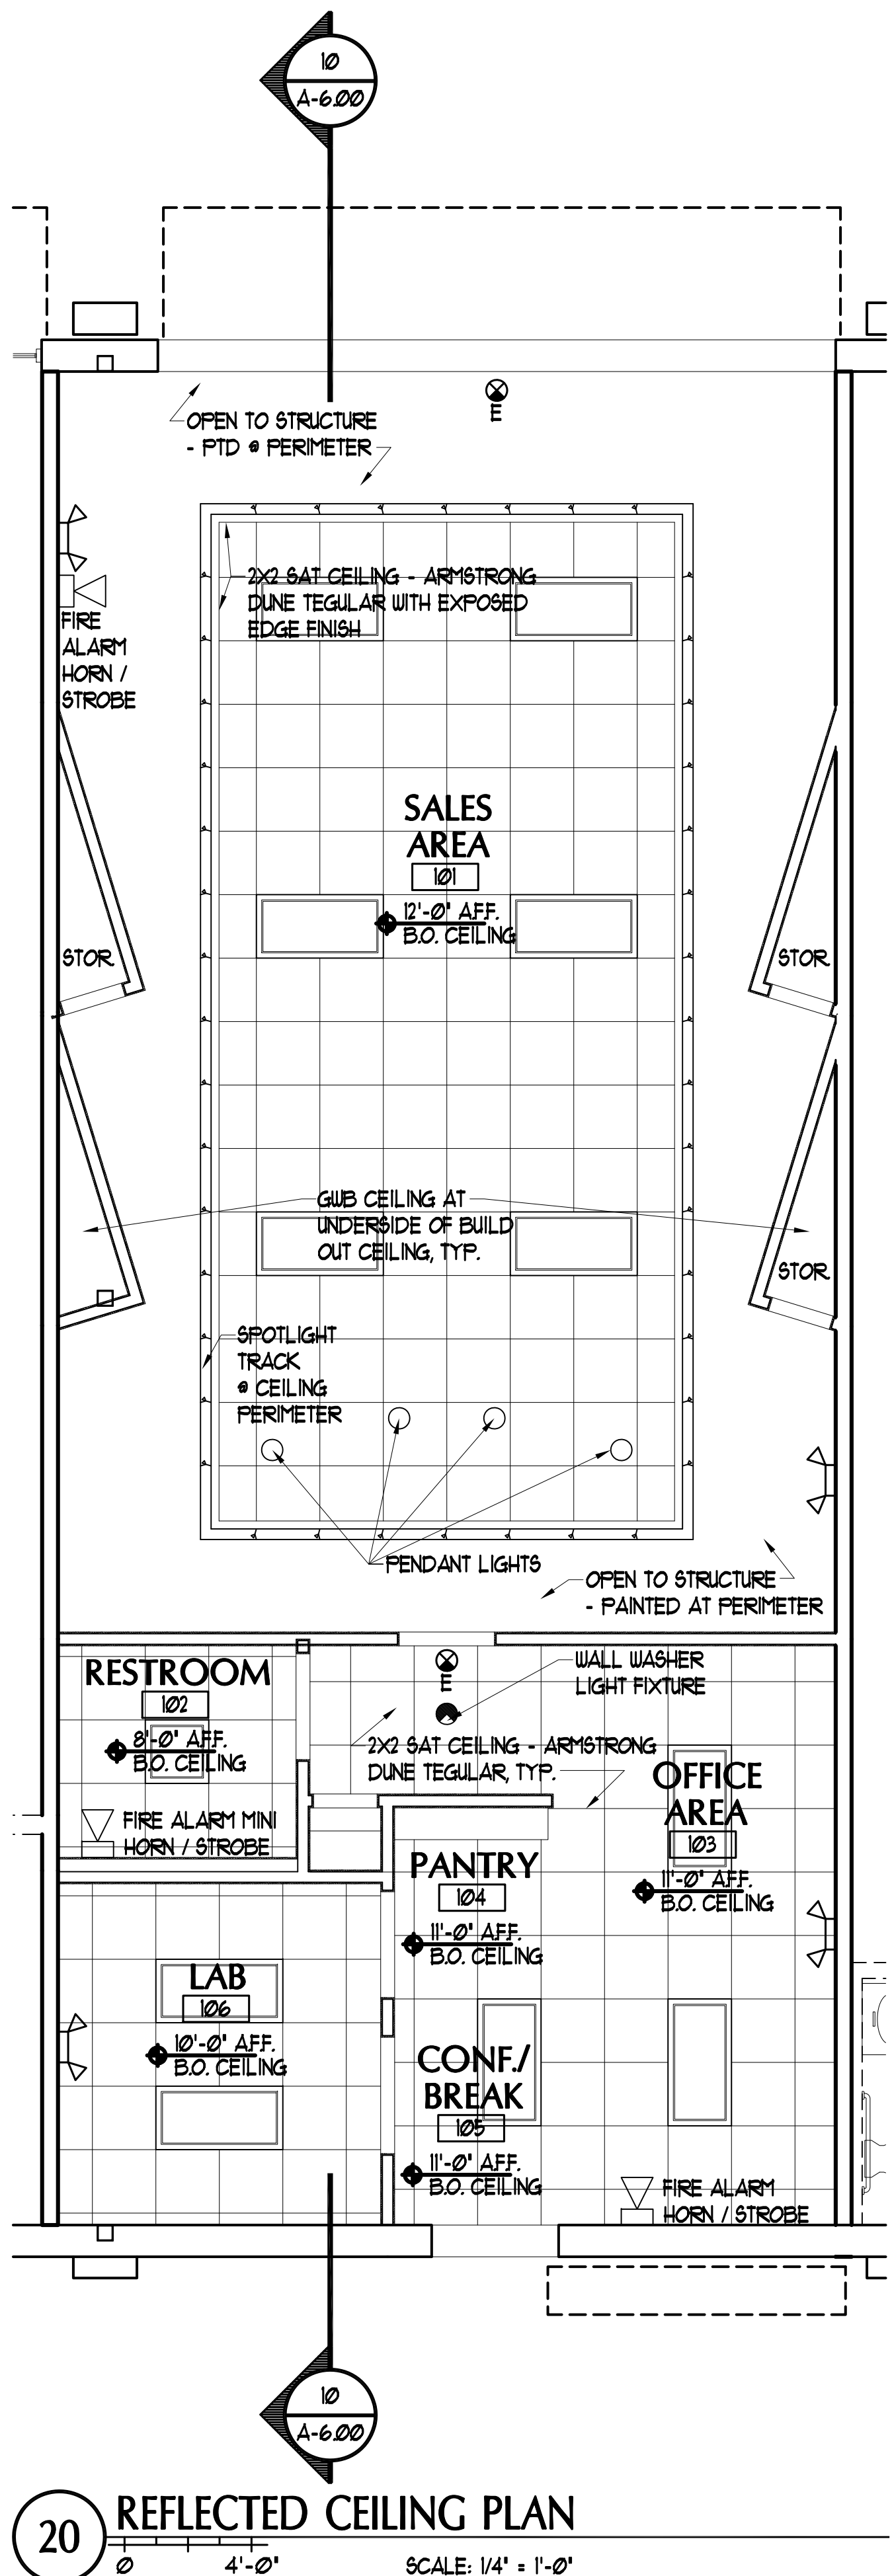


PORT CITY ARCHITECTURE

65 NEWBURY STREET
PORTLAND, ME 04101
207.761.9000
fax: 207.761.2010
info@portcityarch.com

VIP EYES
TENANT FIT-OUT
PINE TREE SHOPPING CENTER
PORTLAND, ME

DATE	DESCRIPTION
REVISIONS	
Date Issued	MARCH 13, 2010
Project Number	10201
Drawing Scale	SCALE
Drawn By	SHEET NAME
Checked By	FLOOR PLANS, RCP, & WALL TYPES
	A-1.00

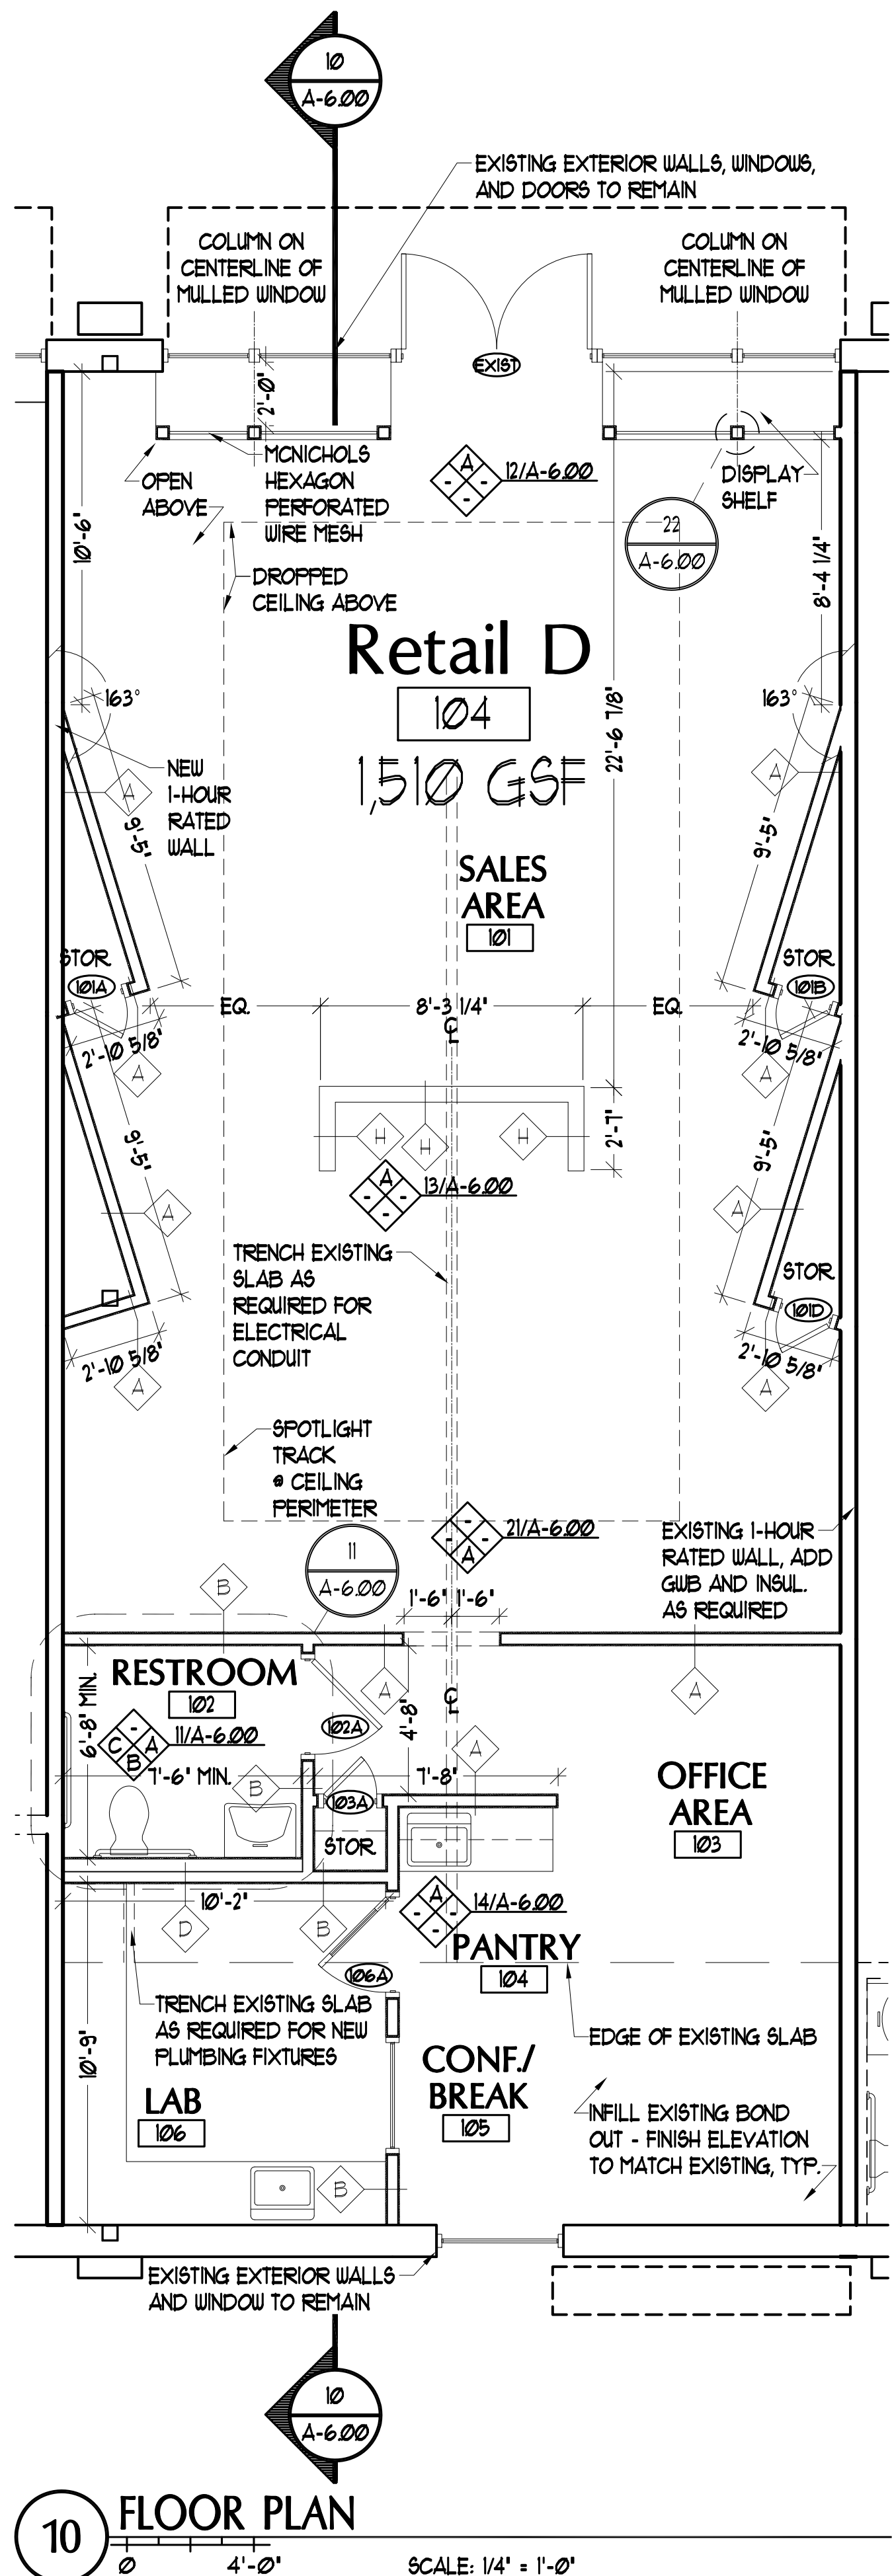

IF THIS SHEET IS NOT 24 X 36 IT IS A REDUCED SCALE PRINT - SCALE ACCORDINGLY

