


**PROPOSED
SITE PLAN**

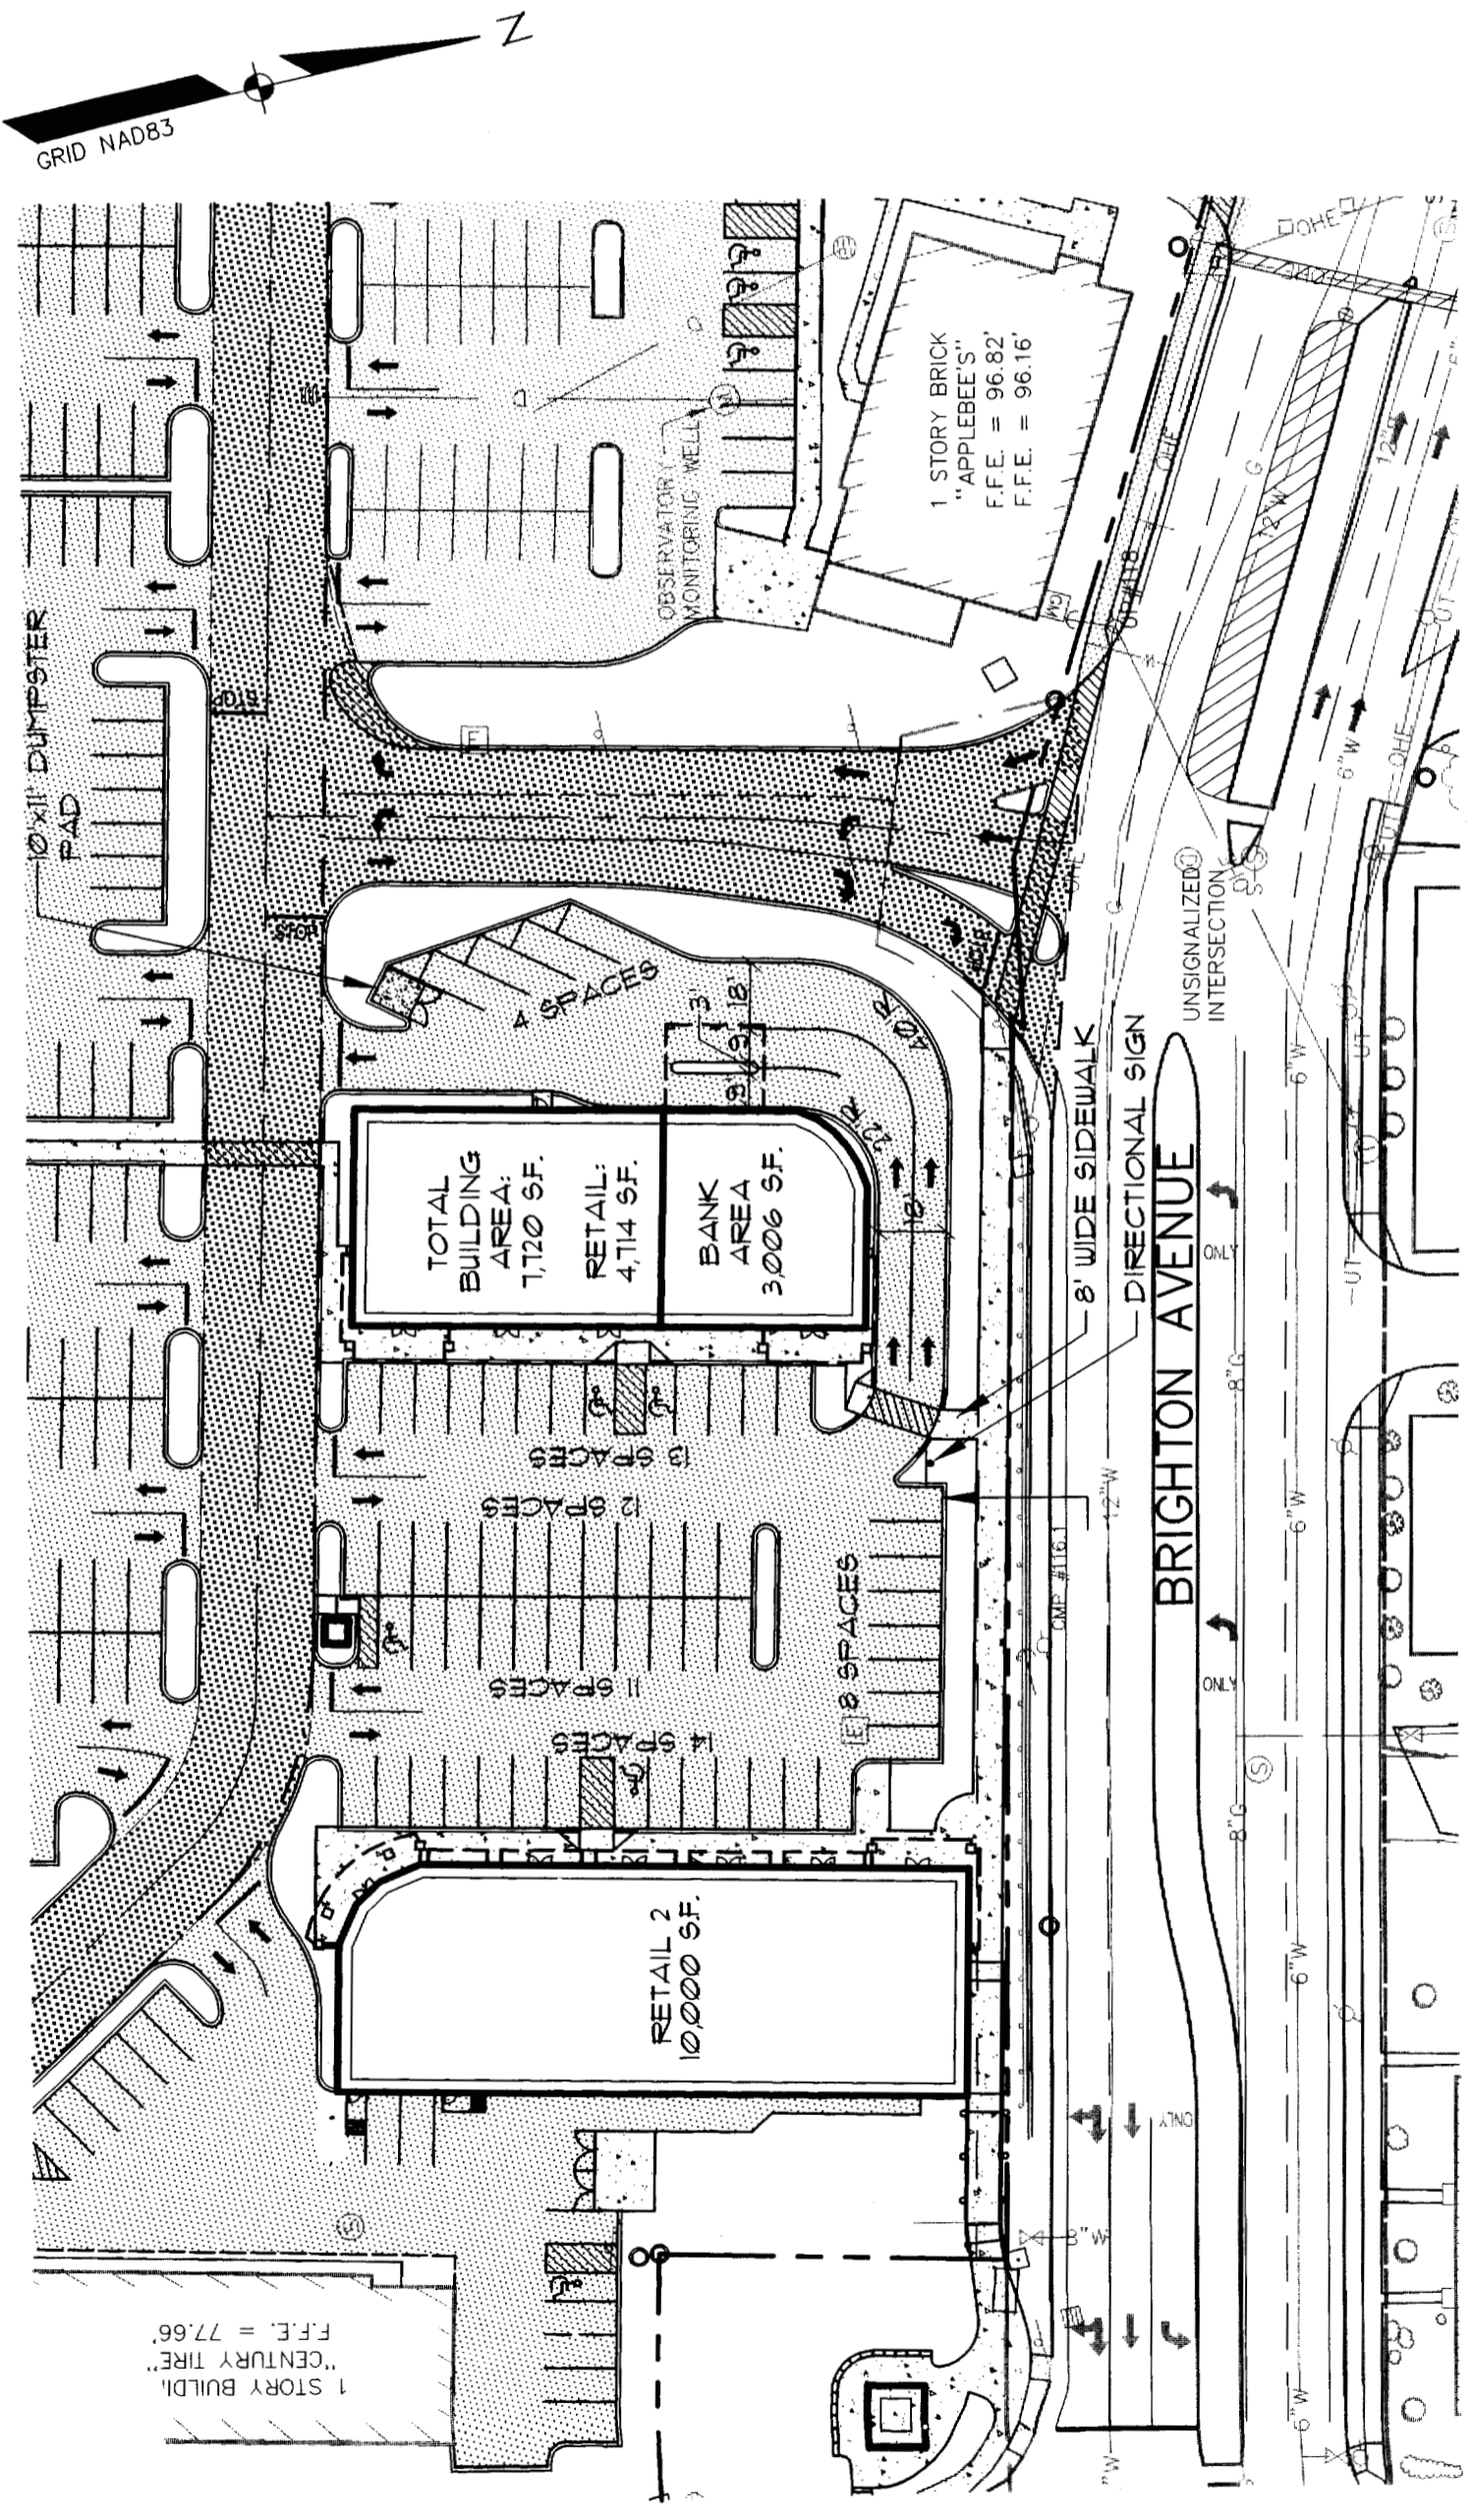

AMENDED SITE PLAN - RETAIL 3

OF:
PINE TREE SHOPPING CENTER
1000 BRIGHTON AVENUE
PORTLAND, MAINE
FOR:
PORTLAND PINETREE, LLC
ONE WELLS AVENUE
NEWTON, MA 02459

| | |
|---------|----------|
| DATE | SCALE |
| 3-23-06 | 1" = 50' |

SHEET 1 OF 2

Sebago Technics
Engineering Expertise You Can Build On
One Chabot Street
Westbrook, Me 04098-1339
Tel (207) 856-0277

| | | | |
|-------------|------------|---------|-------|
| PROJECT NO. | FIELD BOOK | DIGITAL | 04005 |
| CHKD | DESIGN | DDB | DDB |
| DRAWN | | JLB | JLB |

3/23/06, 03:42 PM

04005FX1