



DEMOLITION FLOOR PLAN
SCALE: 1/4"=1'-0"

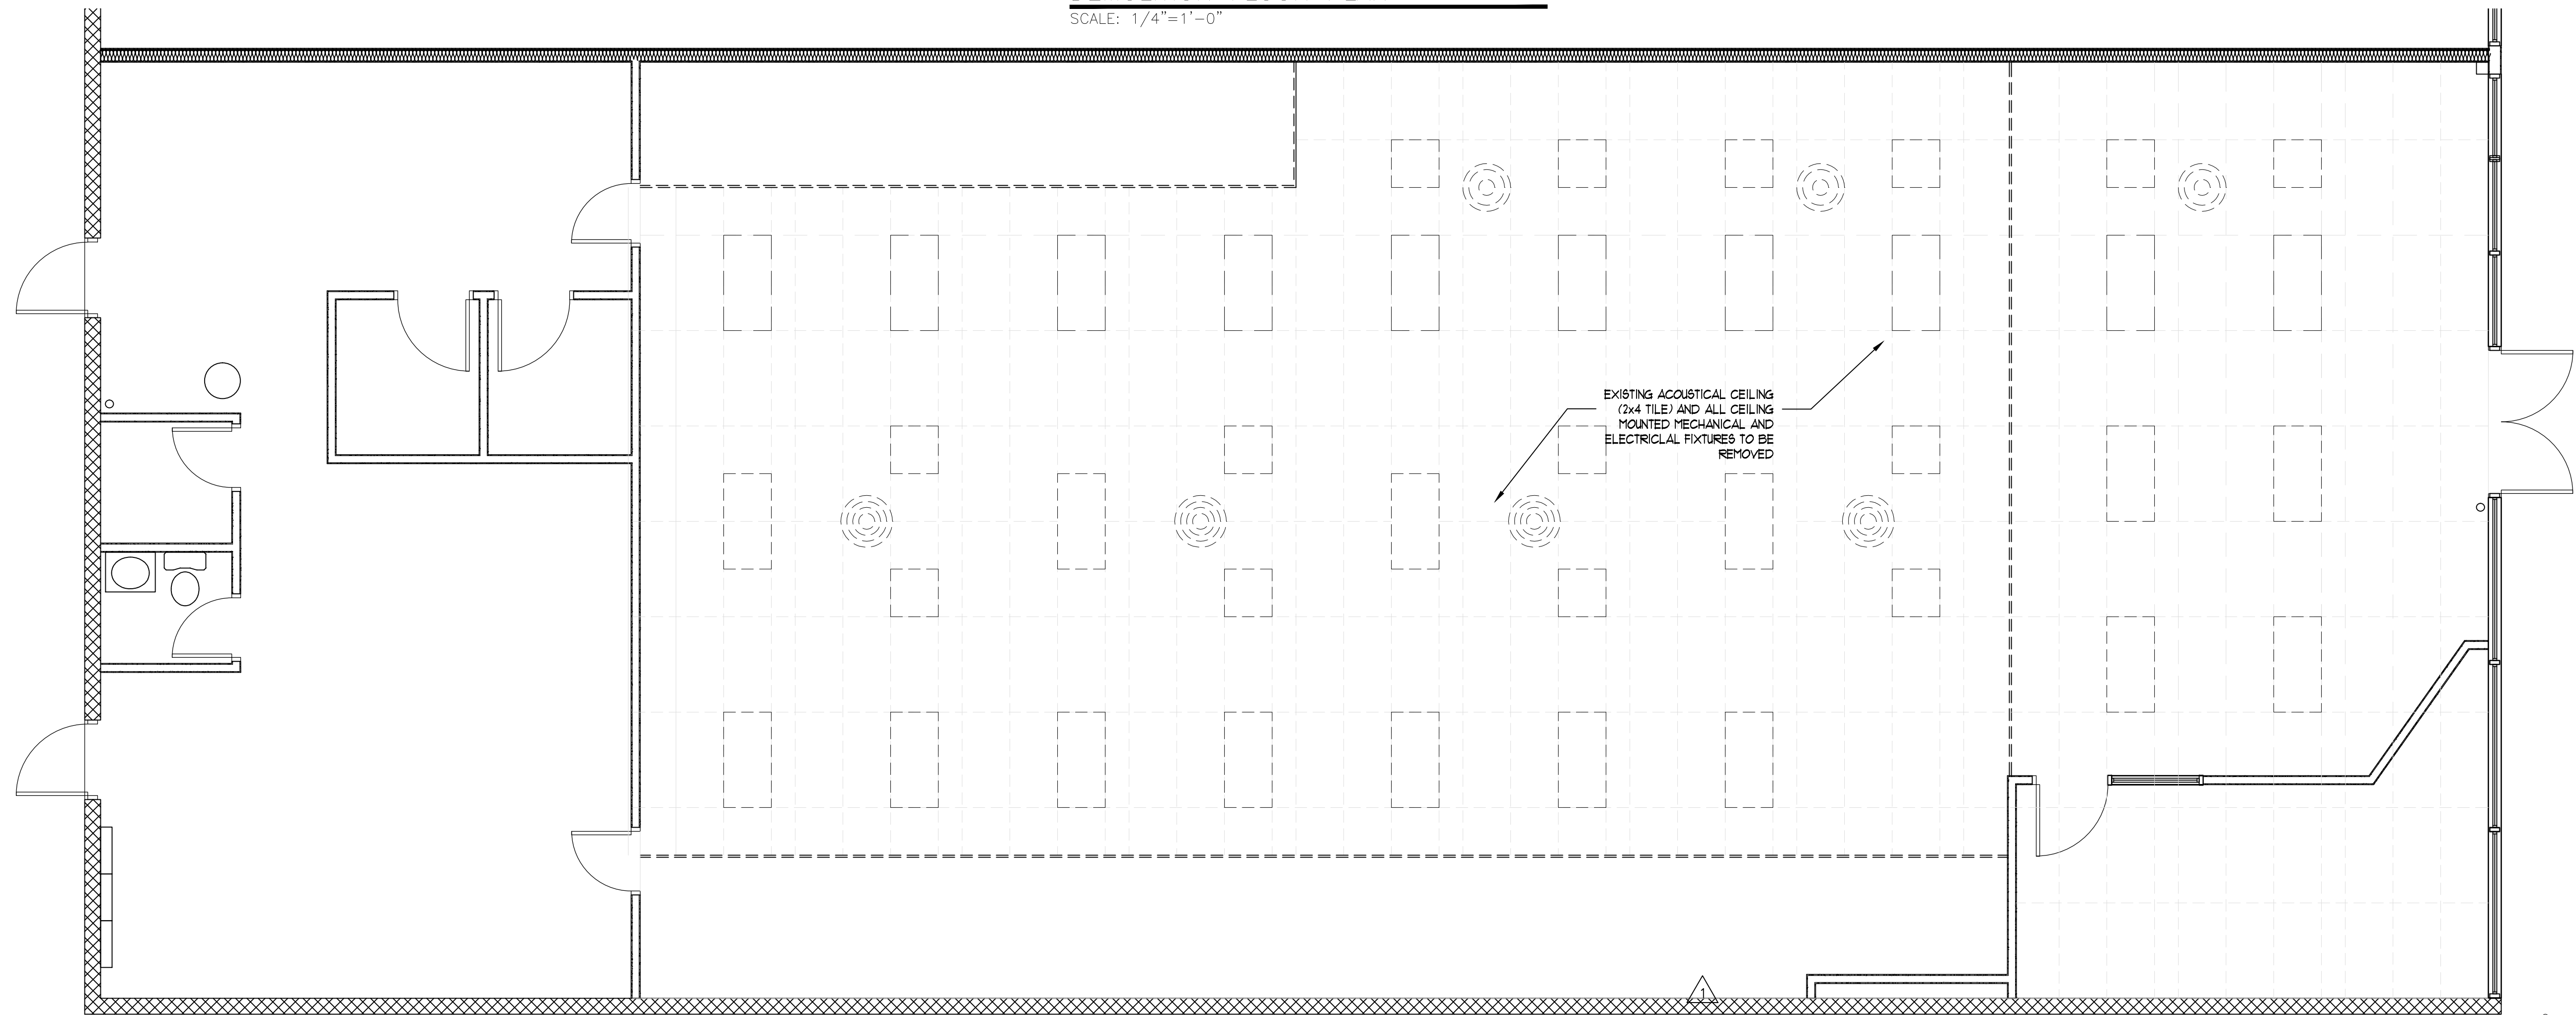

DEMOLITION CEILING PLAN
SCALE: 1/4"=1'-0"

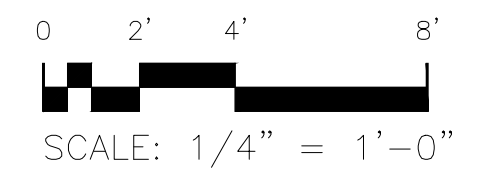

PROPERTY OF



Renovations to space 8
Located at the Pine Tree Mall Portland, Maine
for Bath Fitter

DATE	NO	REMARKS	BY
08-09-13	A	ISSUED FOR PERMITTING	JJO

CODE: _____
TOWN: Portland
DATE: 08-09-13
SCALE: AS NOTED
DRAWN: JJO
TITLE: Demolition Plans
FILE: 001-016-09
SHEET: D1-01