




DEMOLITION FLOOR PLAN
SCALE: 1/4"=1'-0"

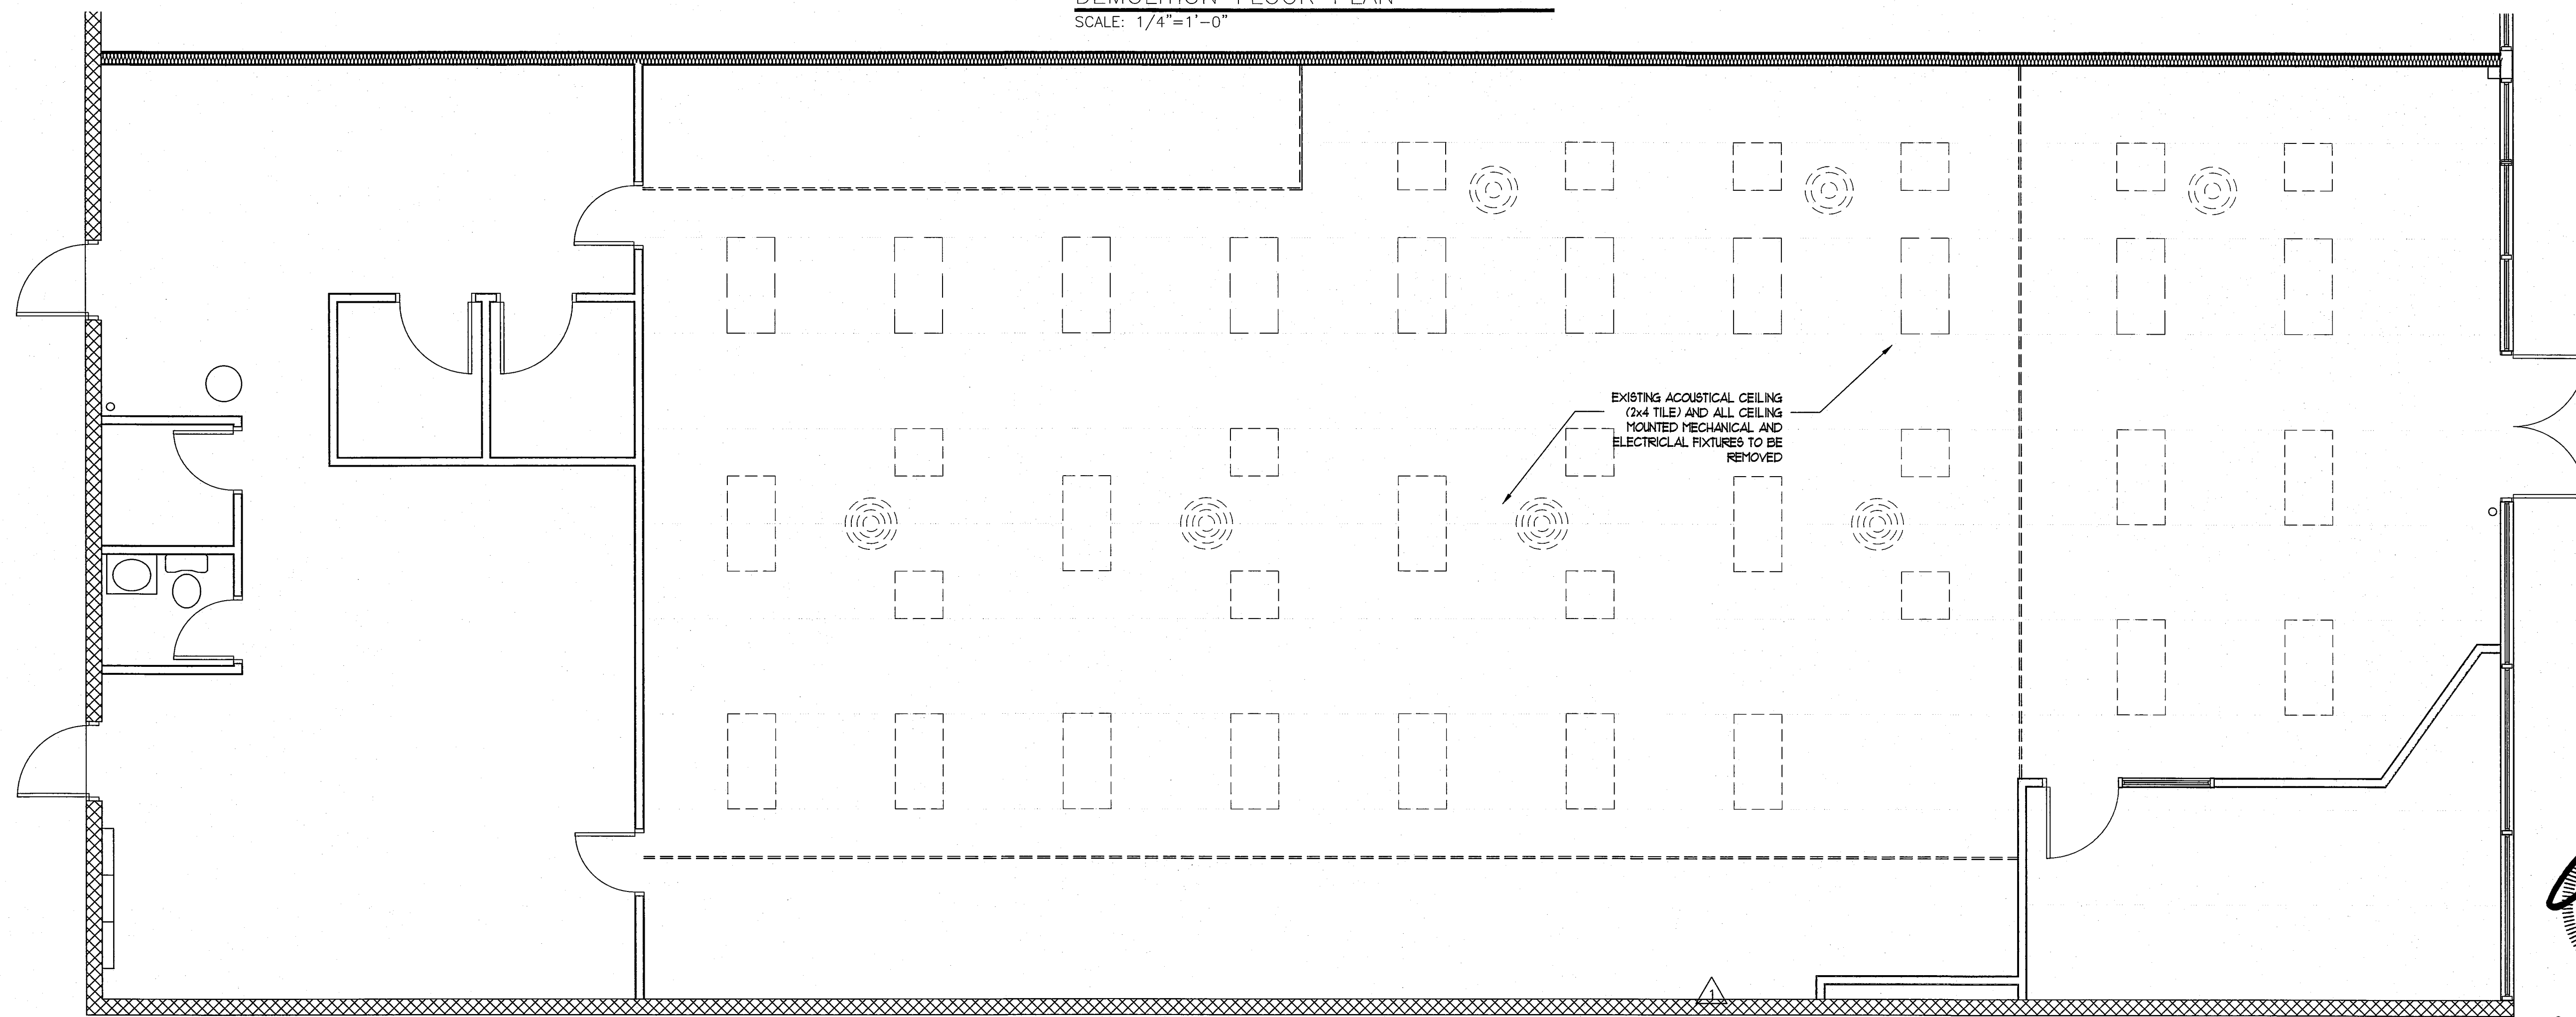

DEMOLITION CEILING PLAN
SCALE: 1/4"=1'-0"

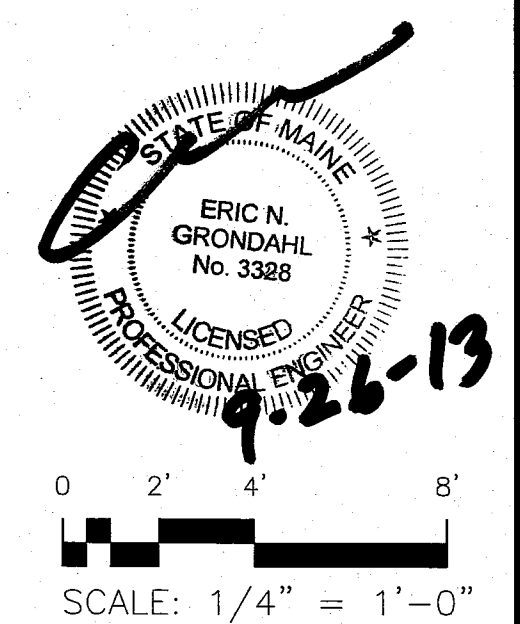

PROPERTY OF

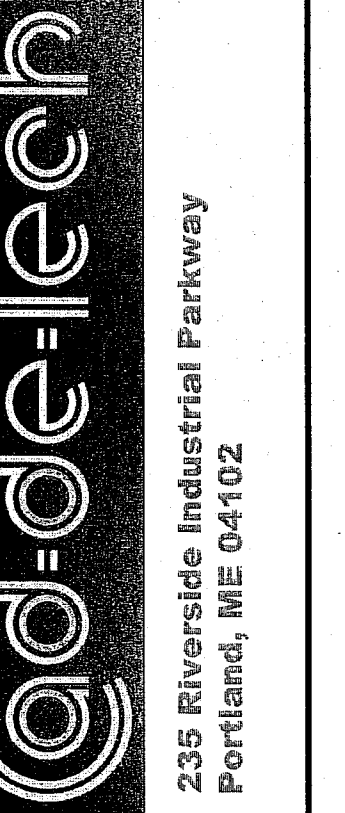

Renovations to space 8
Located at the Pine Tree Mall Portland, Maine
for Bath Fitter

BY	JJO
NO	
REMARKS	
ISSUED FOR PERMITTING	
DATE	08-09-13
CODE:	
TOWN:	Portland
DATE:	08-09-13
SCALE:	AS NOTED
DRAWN:	JJO
TITLE:	Demolition Plans
FILE:	001-016-09
SHEET:	D1-01