


EXISTING FLOOR PLAN  
SCALE: 1/4" = 1'-0"

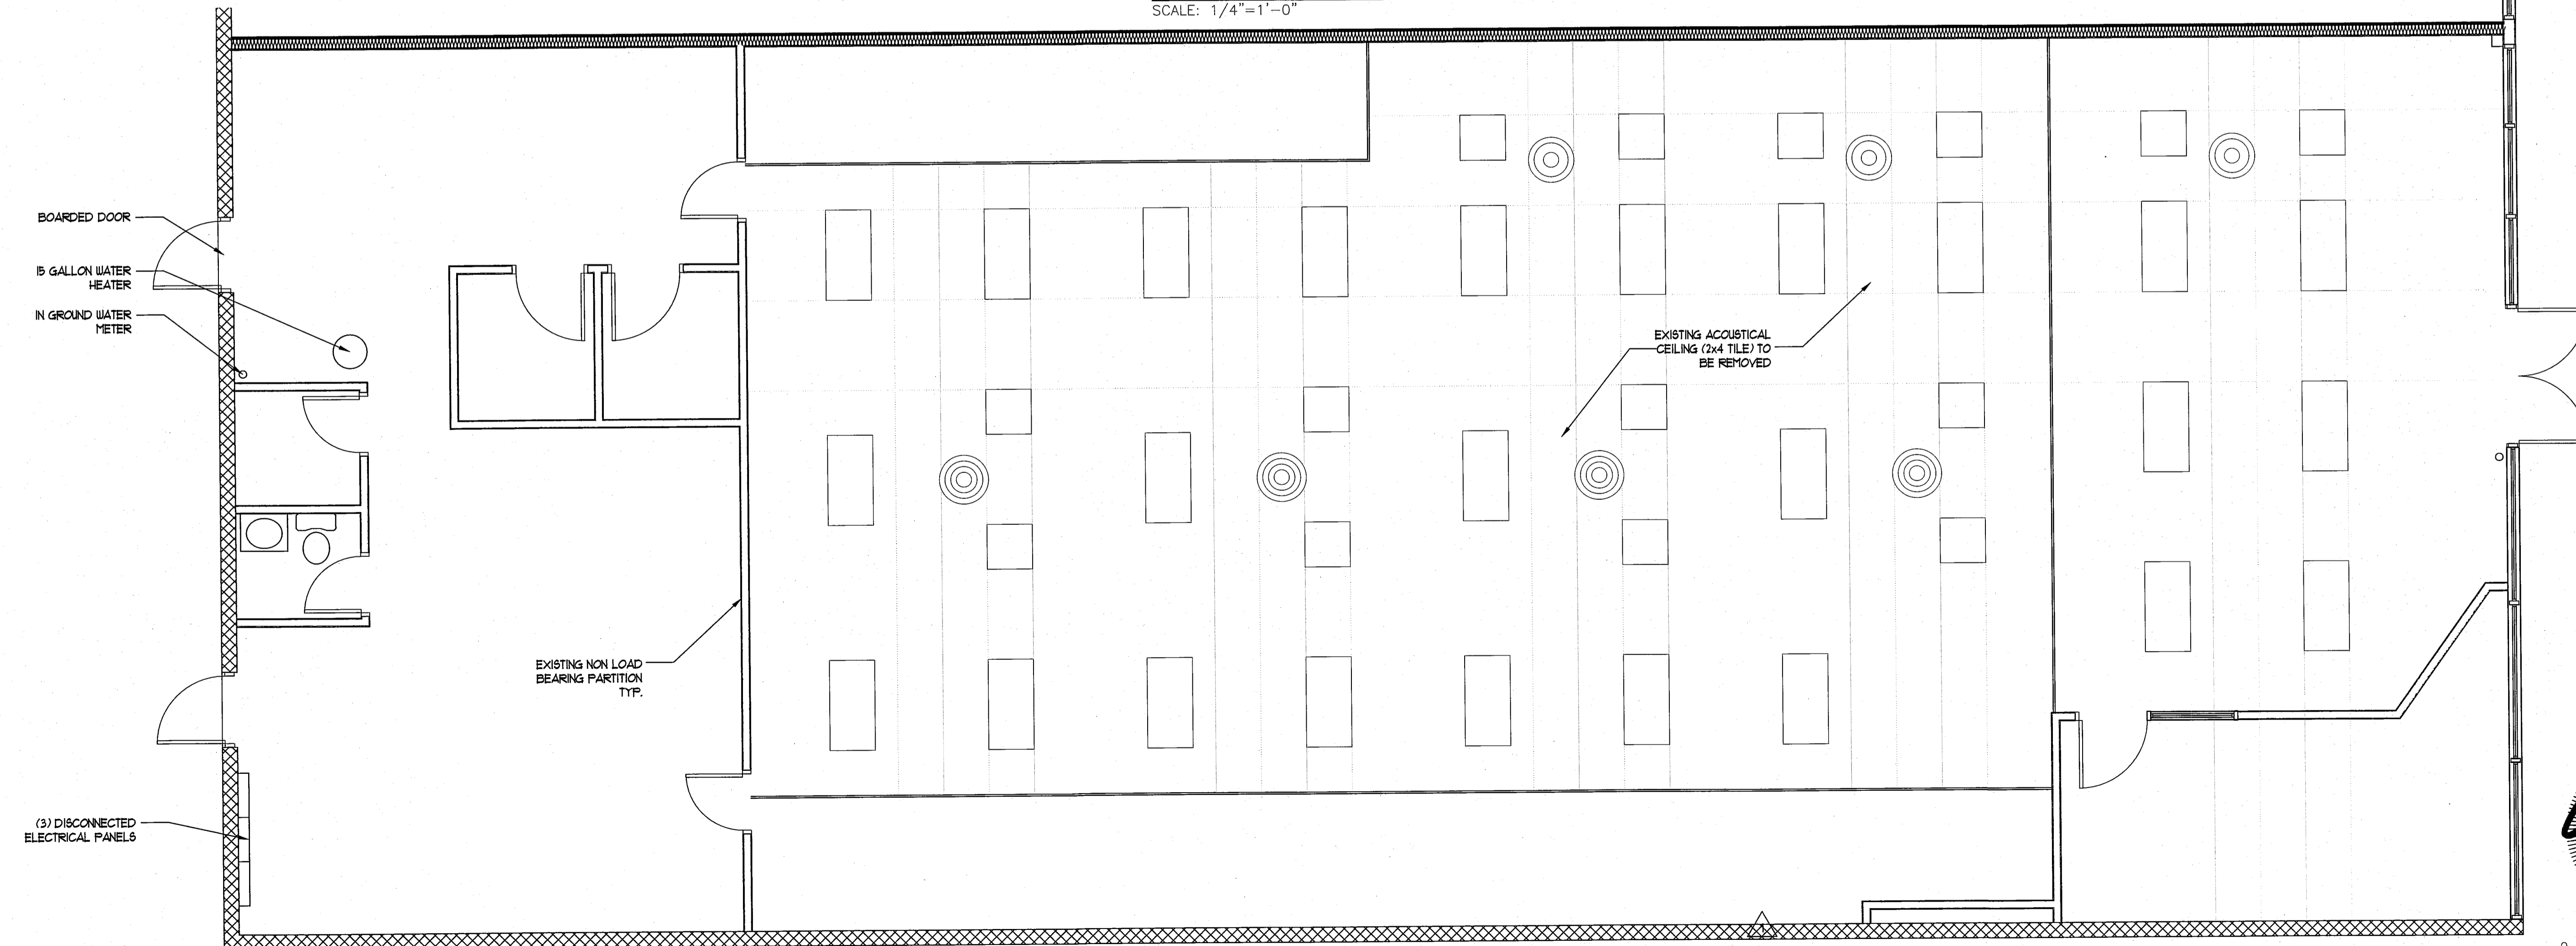

EXISTING CEILING PLAN  
SCALE: 1/4" = 1'-0"

**Renovations to space 8**  
Located at the Pine Tree Mall Portland, Maine  
for Bath Fitter

BY	JJO
NO	REMARKS
A	ISSUED FOR PERMITTING
DATE	08-09-13
CODE:	
TOWN:	Portland
DATE:	08-09-13
SCALE:	AS NOTED
DRAWN:	JJO
TITLE:	Existing Conditions
FILE:	001-016-09
SHEET:	A1-01