



Renovations to space 8

Located at the Pine Tree Mall Portland, Maine
for Bath Fitter

BY	JJO
NO	
REMARKS	
A	ISSUED FOR PERMITTING
DATE	08-09-13
CODE:	
TOWN:	Portland
DATE:	08-09-13
SCALE:	AS NOTED
DRAWN:	JJO
TITLE:	Renovated Floor & Ceiling Plans
FILE:	001-016-09
SHEET:	A1-02

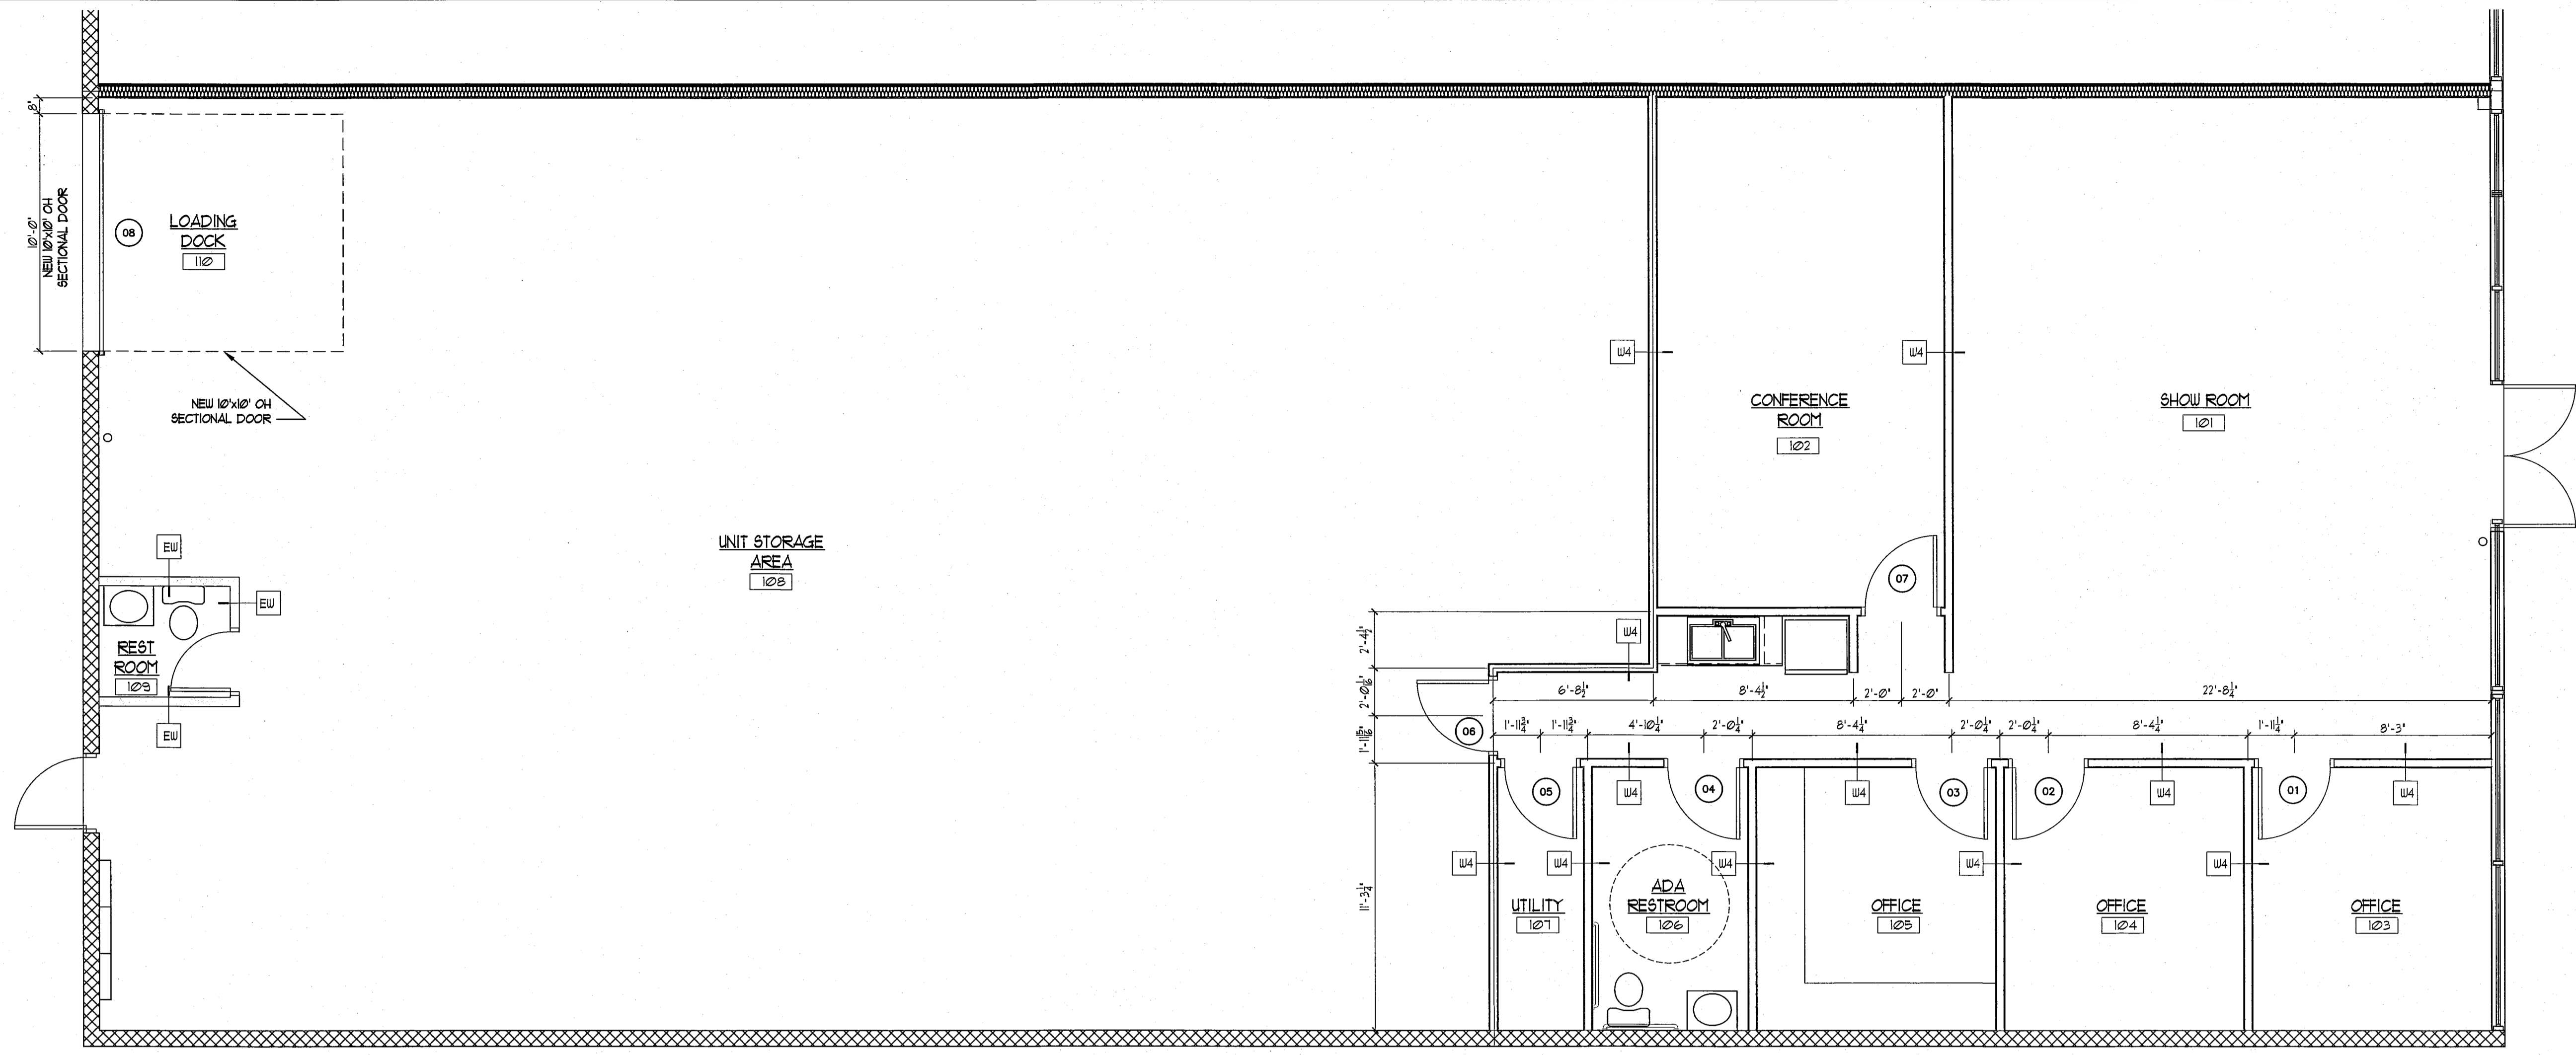

RENOVATED FLOOR PLAN
SCALE: 1/4" = 1'-0"

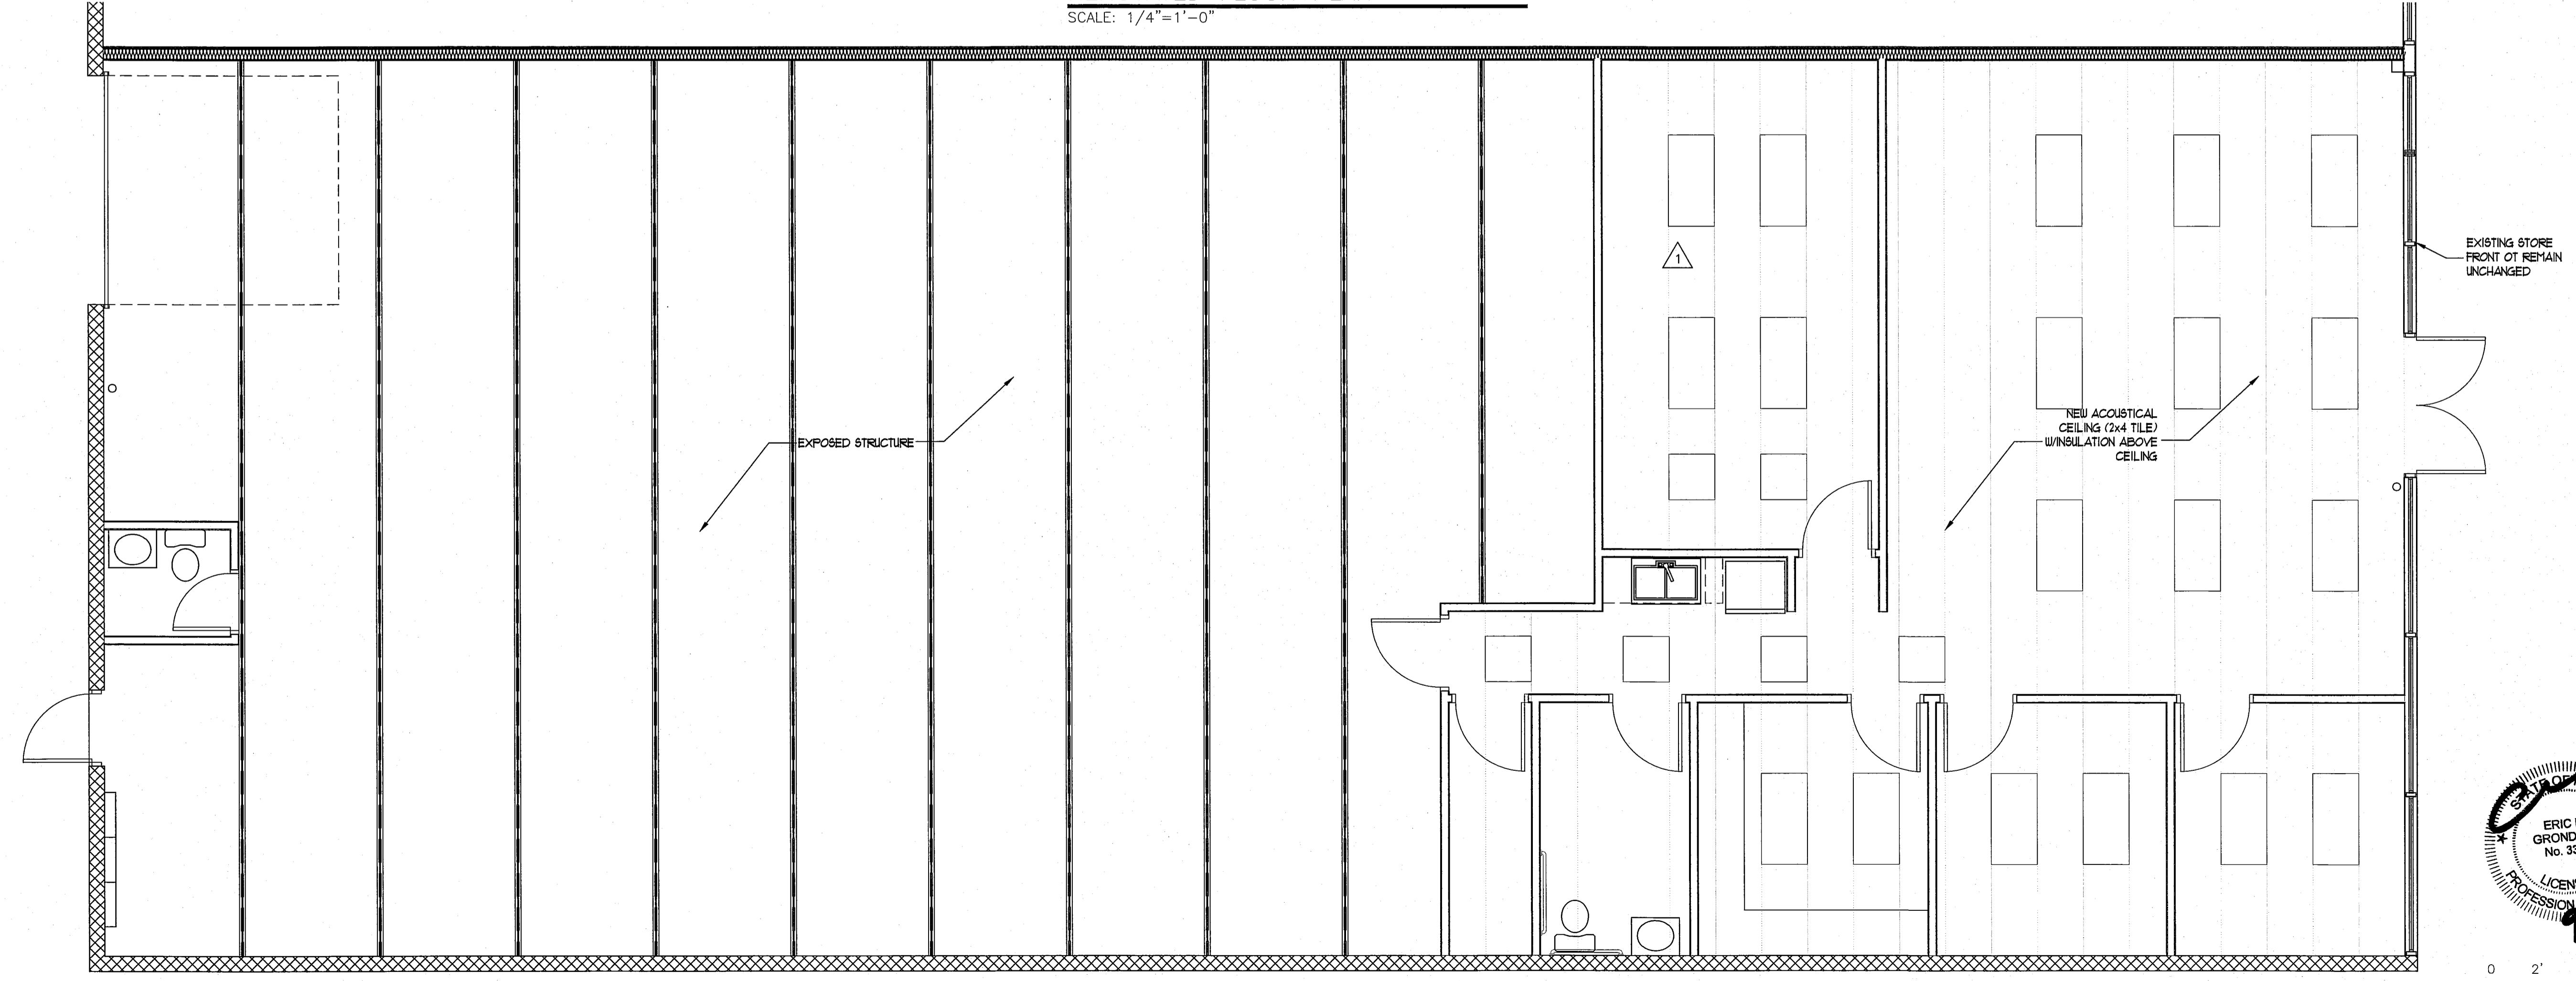

RENOVATED CEILING PLAN
SCALE: 1/4" = 1'-0"

9-26-13

0 2' 4' 8'

SCALE: 1/4" = 1'-0"