


1 DEMOLITION FLOOR PLAN  
SCALE: 1/4" = 1'-0"  
REFERENCED


- DEMOLITION NOTES:**
- THESE DRAWINGS WERE COMPLETED WITH INFORMATION SUPPLIED BY OTHERS & WITHOUT A FIELD SURVEY.
  - G.C. AND PROJECT MANAGER TO VERIFY ALL PROPOSED WORK AND MEASUREMENTS PRIOR TO CONSTRUCTION OR DEMOLITION.
  - REVIEW ENTIRE SET OF PLANS WITH PROJECT MANAGER BEFORE BEGINNING CONSTRUCTION. VERIFY ALL COMPONENTS THAT ARE NOT DAMAGED AND WILL REMAIN IN NEW LAYOUT.
  - ANY ELECTRICAL THAT WILL NOT BE USED IN NEW LAYOUT WILL BE REMOVED/CAPPED OFF. VERIFY ALL ELECTRICAL ITEMS TO BE DEMOLISHED W/ P.M.
  - PROJECT MANAGER TO SEE DEMOLITION THROUGH.

- DEMOLITION LEGEND:**
- ITEM TO REMAIN [Symbol]
  - ITEM TO BE REMOVED [Symbol]
  - FLOOR FINISH TO BE REMOVED [Symbol]

**WILLIAM STARCK ARCHITECTS, INC.**  
126 COVE STREET  
FALL RIVER, MASSACHUSETTS 02720  
10 DORRANCE STREET, SUITE 700  
PROVIDENCE, RI 02903  
T: 508.639.5733  
F: 608.632.8596  
WWW.STARCKARCHITECTS.COM

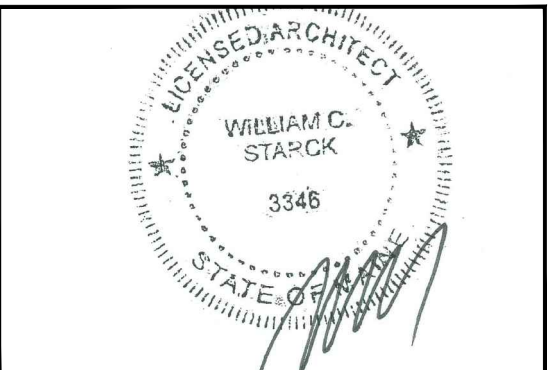

**STORE WITHIN A STORE**  
**SPRINT STORE # 7766**  
(WITHIN RADIOSHACK STORE # 1106)  
1064 BRIGHTON AVENUE  
PORTLAND, ME 04102

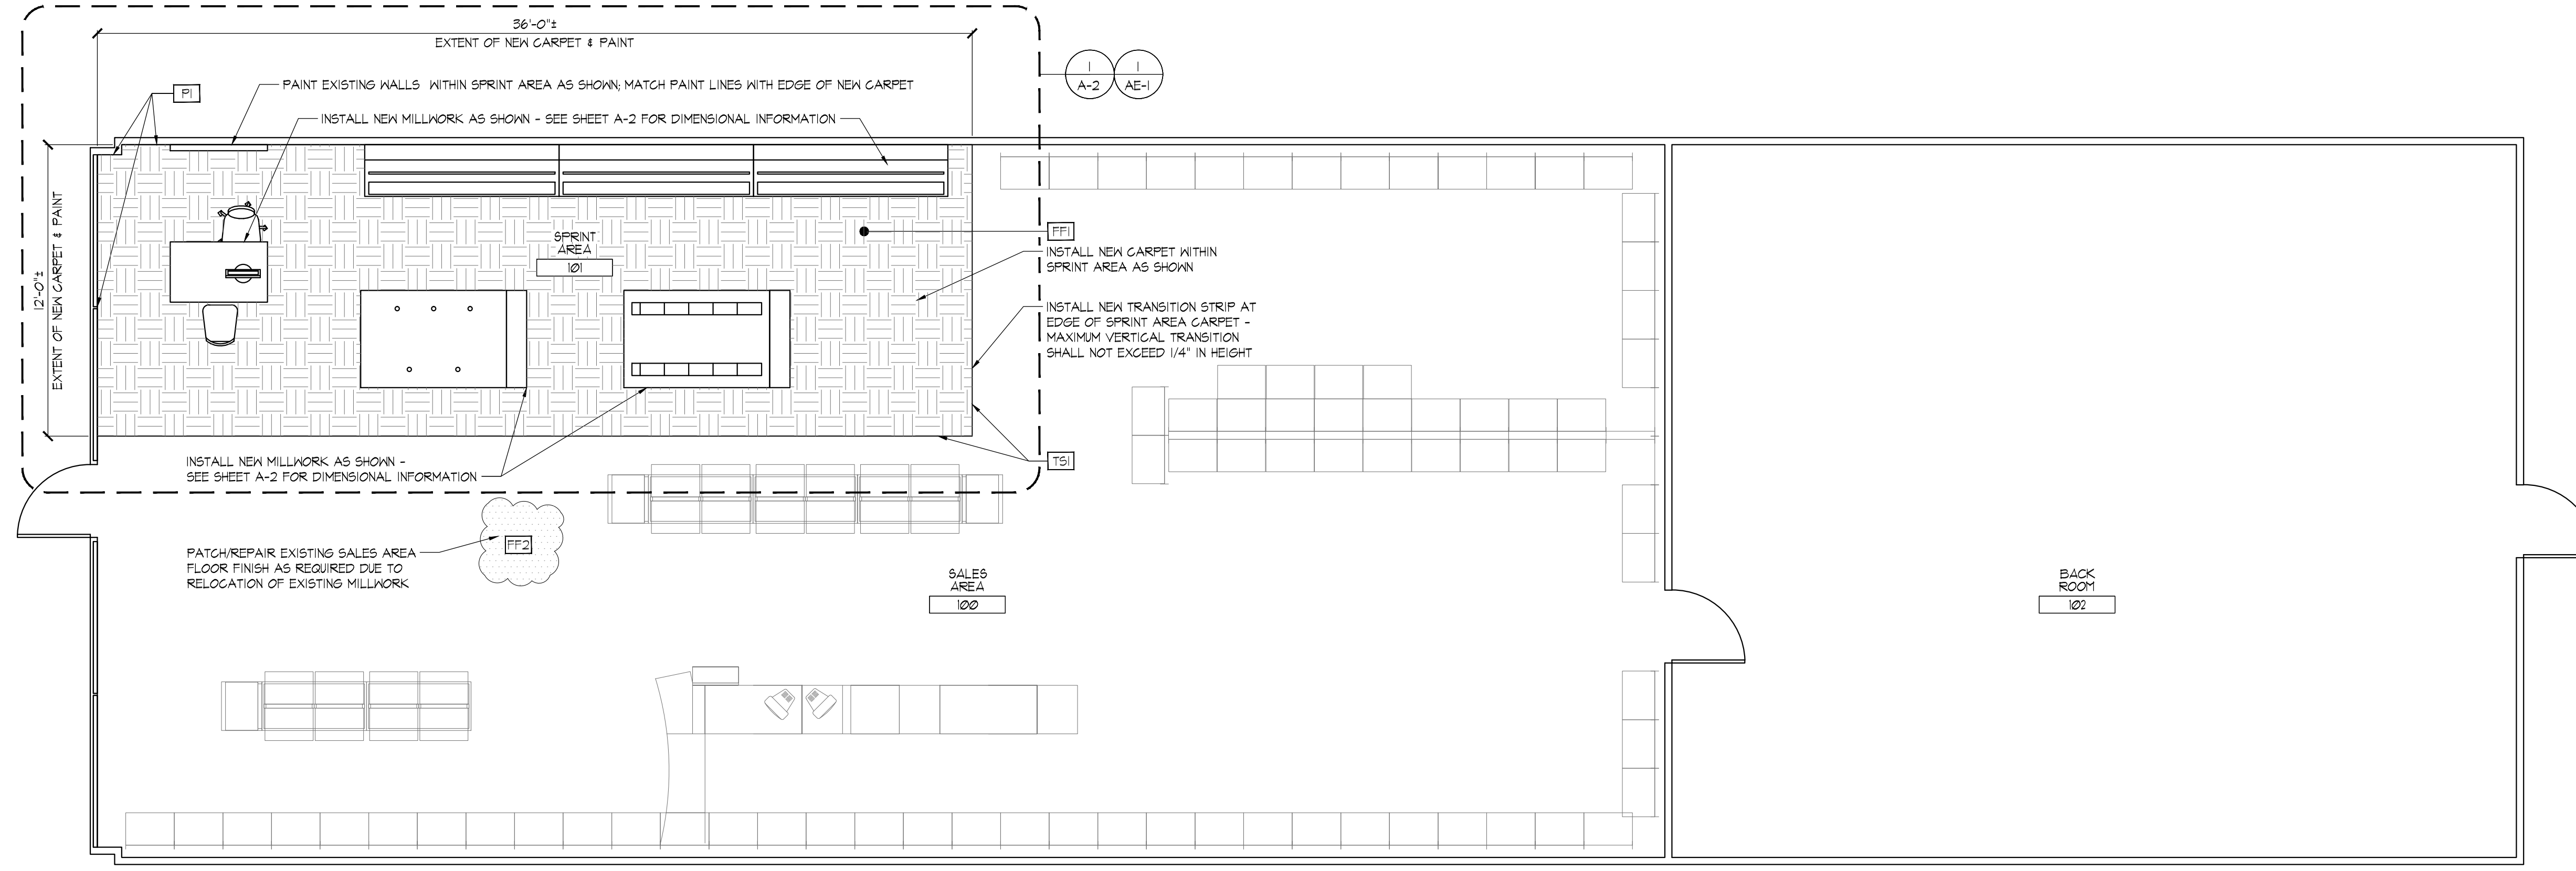

2 PROPOSED FLOOR PLAN  
SCALE: 1/4" = 1'-0"  
REFERENCED

ROOM FINISH SCHEDULE								
ROOM NAME	WALLS - RE. NOTE				FLR	BASE	CEIL	REMARKS
	N	E	S	W				
00 SALES AREA	EXIST	EXIST	EXIST	EXIST	[FF2]	EXIST	EXIST	V.I.F. AREA OF WORK ONLY
01 SPRINT AREA	[E1]	[E1]	-	-	[FF1]	EXIST	EXIST	V.I.F.
02 BACK ROOM	EXIST	EXIST	EXIST	EXIST	EXIST	EXIST	EXIST	V.I.F. NOT IN SCOPE OF WORK

FINISH NOTES: 1. WALLS ARE IDENTIFIED STARTING WITH THE WALL AT TOP OF PAGE AS NORTH.

INTERIOR FINISH SCHEDULE					
TAG	MATERIAL/DESC.	MFR.	STYLE/CAT. NO.	COLOR	NOTES
<b>FLOORING</b>					
[FF1]	CARPET TILES	INTERFACE	196/0230M	#82673 CUSTOM TUFFED 4161	SPRINT AREA CARPET TILE - 36"x36"
[FF2]	EXISTING FLOOR FINISH	EXISTING	EXISTING	EXISTING	MATCH EXISTING FLOOR FINISH
<b>TRANSITION STRIPS</b>					
[TS1]	TRANSITION MOULDING	JOHNSONITE	60 TYPE SNAP-IN MOULDING	# 63 BURNT UMBER	INSTALL W/ COP-00-A TRACK BASE. MAXIMUM VERTICAL TRANSITION SHALL NOT EXCEED 1/4"
<b>PAINTS / SEALANTS</b>					
[E1]	PAINT	BENJAMIN MOORE	526 AURA WATERBORNE INTERIOR SATIN	AC-30 WINTER GATES	SPRINT AREA WALL FINISH

REVISIONS:

SCALE: **AS NOTED**  
DATE: **10.28.15**  
DRAWN BY: **MJT**  
JOB NUMBER: **246-15**  
DRAWING NAME: **DEMOLITION & NEW FLOOR PLANS**

DRAWING NUMBER: **A-1**  
COMMENTS: