



TUBE ART GROUP

Yakima Office
 2323 West Washington Ave
 Yakima, WA 98903
 509.469.8186
 800.562.2854

Fax 509.469.7546
 This original artwork is protected under Federal Copyright Laws. Make no reproduction of this design concept without permission from Tube Art Group.
B+B922
 Customer Number

127825
 Quote Number
B+B922-PortlandME-825
 File Name

Mark McKinlay
 Salesperson

Brian Bimbi
 Drawn By

**
 Checked By

January 6, 2016 1.0
 Date

Revisions

- Approved
- Approved With Changes Noted

Customer Signature _____

Date _____

Landlord Signature _____

Date _____



1100 Brighton Ave. Unit 10
Portland, ME

Colors on print do not accurately depict specific colors.

SIGN TYPE	A	B	C	D	Sq. Ft. Blk OL	120 volts
B+BRW-22L	22"	16' -11"	25"	17' -3"	35.8	.65 amp



Lineal Channel Letter Front Detail - Custom Raceway Mounted (RW)
 Not To Scale




Formed Letter Face

Illuminated Channel Letters and logo with Cutout Aluminum Backer

"Batteries" & "Logo" & "Bulbs" segments fabricated .040 bronze 5"alum. channel coil returns. Faces to be formed custom cast pigmented .150 polycarbonate to match corporate PMS colors. "Batteries" - is custom cast green polycarbonate "Bulbs" & "Logo" - will be custom cast .150 tangerine and .150 green polycarbonate. Illumination: "Batteries" - Green LED modules. "Bulbs" & Logo - Amber & Green LED modules. Register marks will be vinyl, 3M (3630-84) tangerine overlay onto a .090 black aluminum backer.

Custom Raceway OPTION: Raceway to be custom 4" deep. Remote power supply

Exposed waterproof raceways fabricated from .090 alum. Paint raceway black with polyurethane finish.

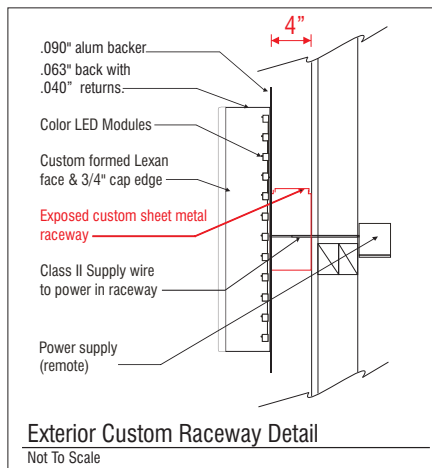

Exterior Custom Raceway Detail
 Not To Scale



Existing-Storefront
 NTS



New-Storefront
 NTS



TUBE ART GROUP

Yakima Office

2323 West Washington Ave
Yakima, WA 98903
509.469.8186
800.562.2854

Fax 509.469.7546

This original artwork is protected under Federal Copyright Laws. Make no reproduction of this design concept without permission from Tube Art Group.

B+B922
Customer Number

127825

Quote Number

B+B922-PortlandME-825

File Name

Mark McKinlay
Salesperson

Brian Bimbi
Drawn By

**
Checked By

January 6, 2016 1.0
Date

Revisions

Approved

Approved With Changes Noted

Customer Signature _____

Date _____

Landlord Signature _____

Date _____



1100 Brighton Ave. Unit 10
Portland, ME

Colors on print do not accurately depict specific colors.



Vinyl Graphics
Scale: 1" = 1'-0"

Manufacture (2) new sets of vinyl graphics for existing d/f illum. display.

Vinyl Colors:

Black

"Batteries, logo" is 3M 230-136 Green

"Bulbs, logo, Registration mark" is 3M 230-84 Tangerine

***Note: Accurate survey required for all dimensions.**




Existing Sign
NTS



New Sign
NTS

Door Graphics

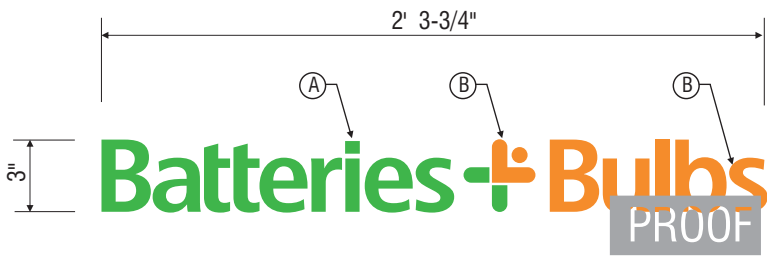


Front Elevation

Scale: 1 1/2" = 1'-0"

Door Vinyl- (Smaller Vinyl Logo)


- Ⓐ "Batteries" - 3M 3630-136 green vinyl.
- Ⓑ "Bulbs" & Logo - 3M 3630-84 tangerine vinyl & 3M 3630-136 green vinyl.
- Ⓒ Register marks - 3M 3630-84 tangerine vinyl.

NOTE: M-F (minimum 12 hrs.)
 S (minimum 11 hrs.)
 Su (minimum 7 hrs.)

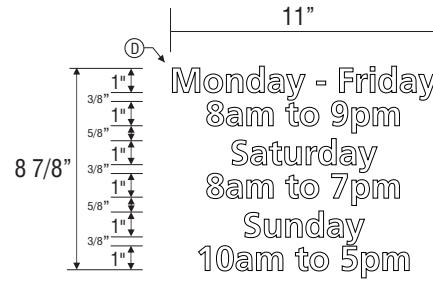


Door Hours Vinyl - (Sample Only)

Scale: 1 1/2" = 1'

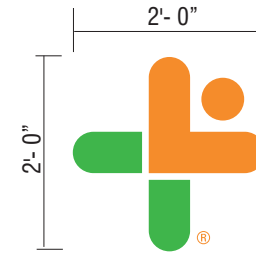

Door Vinyl Elevation

Scale: 1/2" = 1'

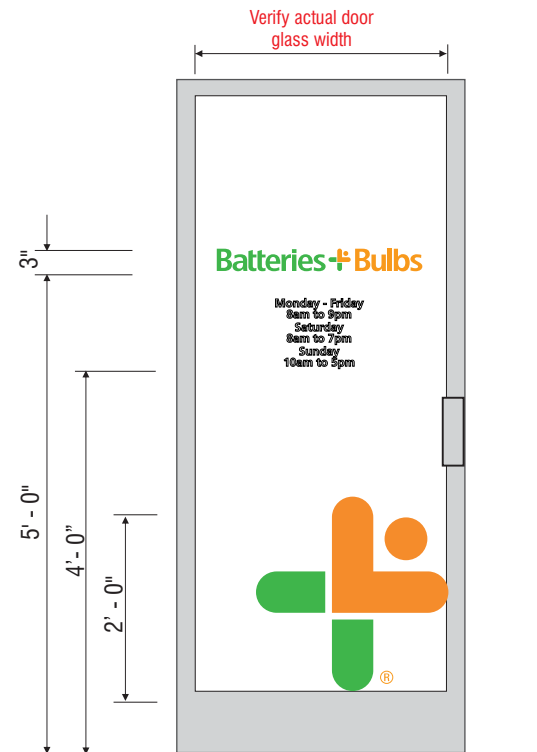

Single Door Vinyl Elevation

Scale: 1/2" = 1'-0"



TUBE ART GROUP

Yakima Office
 2323 West Washington Ave
 Yakima, WA 98903
 509.469.8186
 800.562.2854

Fax 509.469.7546

This original artwork is protected under Federal Copyright Laws. Make no reproduction of this design concept without permission from Tube Art Group.

B+B922
 Customer Number

127825

Quote Number

B+B922-PortlandME-825

File Name

Mark McKinlay
 Salesperson

Brian Bimbi
 Drawn By

**
 Checked By

January 6, 2016 1.0
 Date

Revisions

Approved

Approved With Changes Noted

Customer Signature _____

Date _____

Landlord Signature _____

Date _____



1100 Brighton Ave. Unit 10
Portland, ME

Colors on print do not accurately depict specific colors.