

IF THIS SHEET IS NOT 24 X 36 IT IS A REDUCED SCALE PRINT - SCALE ACCORDINGLY

EQUIPMENT SCHEDULE

MARK	DESCRIPTION	REQ. SERVICES				PROVIDED BY			REMARKS
		PLUMB.	MECH.	ELEC.	DATA	BPI	OWNER	G.C.	
EQ-1	FLOOR COPIER			X	X		X		
EQ-2	ATM (ISLAND KIOSK)			X	X	X			
EQ-3	NIGHT DEPOSIT & SAFE			X	X	X			
EQ-4	VAT. SYSTEM			X	X	X			
EQ-5	REFRIDGERATOR			X			X		COORDINATE REQ W/ BPI
EQ-6	MICROWAVE			X			X		COORDINATE REQ W/ BPI
EQ-7	FLAT-SCREEN TELEVISION			X	X	X			
EQ-8	COIN MACHINE (FUTURE)			X	X		X		COORDINATE REQ W/ OWNER
EQ-9	CASH SAFE			X	X	X			
EQ-10	COMPUTER SERVER			X	X		X		
EQ-11	WATER COOLER			X			X		COORDINATE REQ W/ OWNER
EQ-12	DEAL DRAWER			X		X			

EQUIPMENT GENERAL NOTES:

1. "BPI" = BRANDPARTNERS
2. G.C. SHALL BE RESPONSIBLE FOR ALL EQUIPMENT UNLESS NOTED OTHERWISE IN DRAWINGS
3. G.C. SHALL COORDINATE WITH PROVIDER/INSTALLER FOR MISC. INSTALLATION/FINISH REQUIREMENTS
4. G.C. SHALL COORDINATE AND INSTAL IN WALL BLOCKING FOR ALL EQUIPMENT
5. G.C. SHALL COORDINATE AND PROVIDE ELECTRICAL, PLUMBING & MECHANICAL CONNECTIONS FOR ALL EQUIPMENT
6. DATA CONNECTIONS BY OWNER

EQUIPMENT SCHEDULE


SCALE: 3/16" = 1'-0"

SPECIALTY SCHEDULE

MARK	DESCRIPTION	TYPE/DETAIL	REMARKS
SP-1	SEMI-RECESSED FIRE EXTINGUISHER	A	MOUNT CABINET SUCK THAT T.O. BRACKET IS AT 4'-6" AFF.
SP-2	TOILET ROOM SIGNAGE	B	MOUNT CABINET SUCK THAT T.O. BRACKET IS AT 4'-6" AFF.
SP-3	KNOCK BOX	C	COORDINATE TYPE & FINAL LOCATION W/ LANDLORD REQUIREMENTS


SPECIALTY SCHEDULE

SCALE: 3/16" = 1'-0"

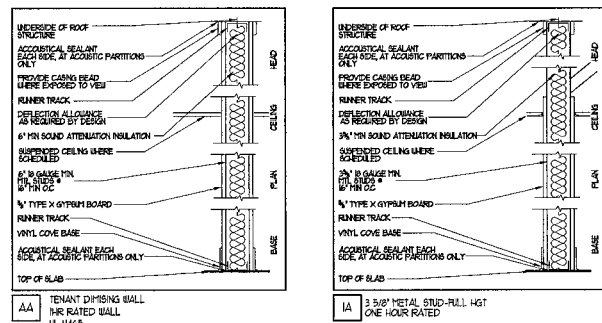


WALL TYPES

SCALE: 3/16" = 1'-0"

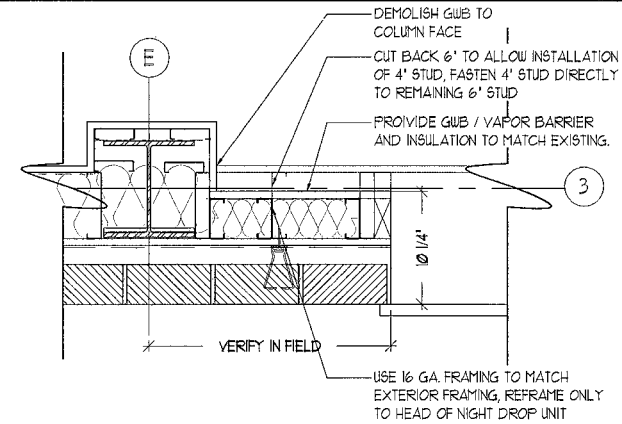


NIGHT DEPOSIT DETAIL

SCALE: 1 1/2" = 1'-0"

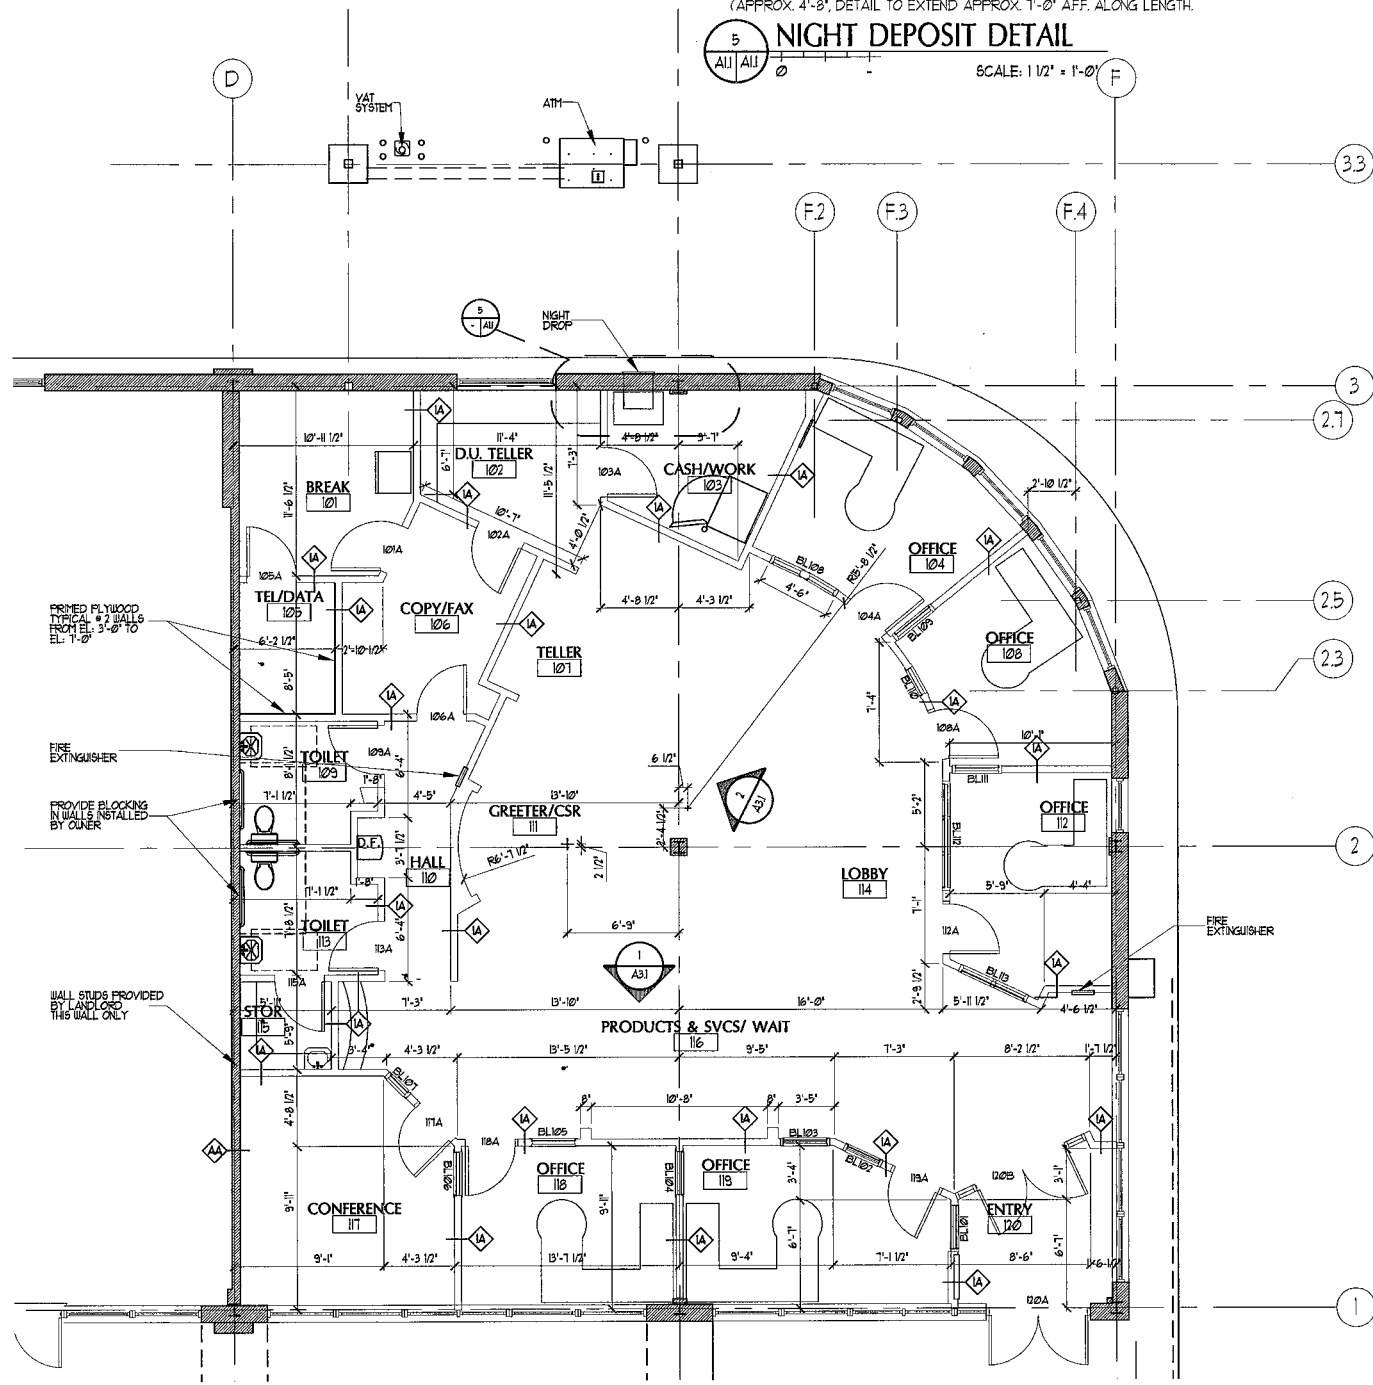


FLOOR PLAN

SCALE: 3/16" = 1'-0"

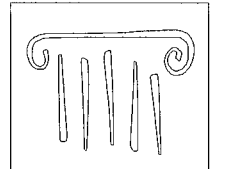

PORT CITY ARCHITECTURE

65 NEWBURY STREET
PORTLAND, ME 04101
207.761.9000
fax: 207.761.2010
info@portcityarch.com

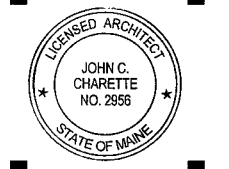

brandpartners

BrandPartners
10 Main Street
Rochester, NH 03839
Phone: 603.335.1400
Fax: 603.335.4542



Bangor Savings Bank

BRIGHTON AVE
Portland, Maine

REVISIONS

DATE	DESCRIPTION
12/16/06	Date Issued
061026	Project Number
AS NOTED	Drawing Scale

SHEET NAME

FLOOR PLAN

Drawn By: NLG

Checked By: JCC

A1.1