


# DOOR SCHEDULE

Level	DOOR No.	LOCATION	DOOR			TYPE	MAT'L	FINISH	FRAME		Fire Rating	HW	COMMENTS
			W	H	THCK				MAT'L	Frame Type			
FIRST FLOOR													
FIRST FLOOR	101	VESTIBULE	12'-0"	7'-0"	1 3/4"	F	ALUM	-	ALUM	-	-	SET #6	SEE NOTE 5, 2
FIRST FLOOR	102	LOBBY	12'-0"	7'-0"	1 3/4"	F	ALUM	-	ALUM	-	-	SET #5	SEE NOTE 2
FIRST FLOOR	103	FRONT DESK	3'-0"	6'-8"	1 3/4"	C	SCWD	PNTD	HM	A	20 MIN	SET #11	SEE NOTE 14
FIRST FLOOR	104	COMP	3'-0"	6'-8"	1 3/4"	C	HM	PNTD	HM	A	-	SET #14	24"x36" LOUVERS
FIRST FLOOR	106	MANAGER	3'-0"	6'-8"	1 3/4"	C	SCWD	PNTD	HM	A	-	SET #13	
FIRST FLOOR	107	MANAGER	3'-0"	6'-8"	1 3/4"	C	HM	PNTD	HM	A	-	SET #10	
FIRST FLOOR	108	MECH	3'-0"	6'-8"	1 3/4"	N	HM	PNTD	HM	A	-	SET #9	
FIRST FLOOR	109	MANAGER	3'-0"	6'-8"	1 3/4"	C	HM	PRE-FINISHED SATIN	HM	A	20 MIN	SET #14	
FIRST FLOOR	112	STAIR A	3'-0"	6'-8"	1 3/4"	A	HM	PNTD	HM	A	90 MIN	SET #18	
FIRST FLOOR	113	STAIR A	3'-0"	6'-8"	1 3/4"	K	HM	PNTD	HM	A	-	SET #24	
FIRST FLOOR	114	ELECTRIC	3'-0"	6'-8"	1 3/4"	C	HM	PNTD	HM	A	-	SET #15	
FIRST FLOOR	115		3'-0"	6'-8"	1 3/4"	C	HM	PNTD	HM	A	20 MIN	SET #20	
FIRST FLOOR	116	TOILET	3'-0"	6'-8"	1 3/4"	C	SCWD	PNTD	HM	A	20 MIN	SET #21	
FIRST FLOOR	117	LAUNDRY	3'-0"	6'-8"	1 3/4"	C	SCWD	PNTD	HM	A	20 MIN	SET #17	
FIRST FLOOR	118	LINEN STORAGE	3'-0"	6'-8"	1 3/4"	C	SCWD	PNTD	HM	A	20 MIN	SET #28	
FIRST FLOOR	119	DRYERS	3'-0"	6'-8"	1 3/4"	C	SCWD	PNTD	HM	A	20 MIN	SET #10	
FIRST FLOOR	120	LAUNDRY	3'-0"	6'-8"	1 3/4"	I	HM	PNTD	HM	A	45 MIN	SET #20	SEE NOTE 15
FIRST FLOOR	122	MECH	3'-0"	6'-8"	1 3/4"	I	SCWD	PNTD	HM	A	45 MIN	SET #9	
FIRST FLOOR	124	BUS. CTR	3'-0"	6'-8"	1 3/4"	C	ALUM	PNTD	ALUM	A	20 MIN	SET #26	
FIRST FLOOR	125	FOOD PREP	3'-0"	6'-8"	1 3/4"	C	HM	PNTD	HM	A	-	SET #9	
FIRST FLOOR	126	STOR	3'-0"	6'-8"	1 3/4"	C	HM	PNTD	HM	A	-	SET #9	
FIRST FLOOR	127	CART STORAGE	3'-0"	6'-8"	1 3/4"	C	SCWD	PRE-FINISHED SATIN	HM	A	20 MIN	SET #16	SEE NOTES 8, 12
FIRST FLOOR	128	STOR	5'-0"	7'-0"	1 3/4"	D	HM	PNTD	HM	A	-	SET #10	
FIRST FLOOR	129	STOR	3'-0"	6'-8"	1 3/4"	C	SCWD	PNTD	HM	A	20 MIN	SET #9	
FIRST FLOOR	130	WOMENS	3'-0"	6'-8"	1 3/4"	C	HM	PRE-FINISHED SATIN	HM	A	20 MIN	SET #12	SEE NOTE 15
FIRST FLOOR	131	MENS	3'-0"	6'-8"	1 3/4"	C	HM	PRE-FINISHED SATIN	HM	A	20 MIN	SET #12	SEE NOTE 15
FIRST FLOOR	132	ENG/MAINT	3'-0"	6'-8"	1 3/4"	C	HM	PNTD	HM	A	20 MIN	SET #9	SEE NOTE 15
FIRST FLOOR	133	STAIR B	3'-0"	6'-8"	1 3/4"	A	HM	PNTD	HM	A	90 MIN	SET #18	
FIRST FLOOR	134	STAIR B	3'-0"	6'-8"	1 3/4"	K	HM	PNTD	HM	A	-	SET #23	
FIRST FLOOR	137	STOR	3'-0"	6'-8"	1 3/4"	C	SCWD	PNTD	HM	A	-	SET #15	
FIRST FLOOR	140	POOL EQUIP	5'-0"	7'-0"	1 3/4"	D	HM	PNTD	HM	A	-	SET #20	
FIRST FLOOR	141	SPRINKLER/WATER	3'-6"	6'-8"	1 3/4"	N	HM	PNTD	HM	A	-	SET #24	
FIRST FLOOR	142	VESTIBULE	3'-0"	7'-0"	1 3/4"	E	ALUM	-	ALUM	-	20 MIN	SET #7	SEE NOTE 3, 2
FIRST FLOOR	143	CART STORAGE	3'-0"	7'-0"	1 3/4"	E	ALUM	-	ALUM	-	20 MIN	SET #6	SEE NOTE 2
FIRST FLOOR	144	VESTIBULE	3'-0"	7'-0"	1 3/4"	E	ALUM	-	ALUM	-	20 MIN	SET #7	SEE NOTE 2
FIRST FLOOR	145	CART STORAGE	3'-0"	7'-0"	1 3/4"	E	ALUM	-	ALUM	-	20 MIN	SET #6	SEE NOTE 2
FIRST FLOOR	146	VESTIBULE	3'-0"	6'-10"	1 3/4"	E	ALUM	-	ALUM	-	20 MIN	SET #7	SEE NOTE 2
FIRST FLOOR	147	CART STORAGE	3'-0"	7'-0"	1 3/4"	E	ALUM	-	ALUM	-	20 MIN	SET #6	SEE NOTE 2
FIRST FLOOR	149	POOL	3'-0"	6'-8"	1 3/4"	C	SCWD	PNTD	HM	A	20 MIN	SET #28	
FIRST FLOOR	150	POOL	3'-0"	6'-8"	1 3/4"	C	HM	PNTD	HM	A	-	SET #9	
SECOND FLOOR													
SECOND FLOOR	201	DBL QUEEN	3'-0"	6'-8"	1 3/4"	A	HM	PNTD	HM	A	90 MIN	SET #18	
SECOND FLOOR	203	LAUNDRY CHUTE	3'-0"	6'-8"	1 3/4"	I	SCWD	PNTD	HM	A	45 MIN	SET #19	
SECOND FLOOR	204	ELEC	3'-0"	6'-8"	1 3/4"	C	SCWD	PNTD	HM	A	20 MIN	SET #26	SEE NOTE 13
SECOND FLOOR	205	LINEN STOR	3'-0"	6'-8"	1 3/4"	C	SCWD	PNTD	HM	A	20 MIN	SET #28	
SECOND FLOOR	206	GUEST LAUNDRY	3'-0"	6'-8"	1 3/4"	C	SCWD	PNTD	HM	A	20 MIN	SET #28	
SECOND FLOOR	207	DBL QUEEN	3'-0"	6'-8"	1 3/4"	A	HM	PNTD	HM	A	90 MIN	SET #18	
SECOND FLOOR	208	ELEV LOBBY	3'-0"	7'-0"	1 3/4"	E					20 MIN		
SECOND FLOOR	209	GUEST LAUNDRY	3'-0"	6'-8"	1 3/4"	C							
THIRD FLOOR													
THIRD FLOOR	301	DOUBLE QUEEN	3'-0"	6'-8"	1 3/4"	A	HM	PNTD	HM	A	90 MIN	SET #18	
THIRD FLOOR	303	LAUNDRY CHUTE	3'-0"	6'-8"	1 3/4"	I	SCWD	PNTD	HM	A	45 MIN	SET #19	
THIRD FLOOR	304	ELEC	3'-0"	6'-8"	1 3/4"	C	SCWD	PNTD	HM	A	20 MIN	SET #9	
THIRD FLOOR	305	LINEN STORAGE	3'-0"	6'-8"	1 3/4"	C	SCWD	PNTD	HM	A	20 MIN	SET #28	
THIRD FLOOR	306	STORAGE	3'-0"	6'-8"	1 3/4"	C	SCWD	PNTD	HM	A	20 MIN	SET #28	
THIRD FLOOR	307	DOUBLE QUEEN	3'-0"	6'-8"	1 3/4"	A	HM	PNTD	HM	A	90 MIN	SET #18	
THIRD FLOOR	308	ELEV LOBBY	3'-0"	7'-0"	1 3/4"	E					20 MIN		
FOURTH FLOOR													
FOURTH FLOOR	401	DOUBLE QUEEN	3'-0"	6'-8"	1 3/4"	A	HM	PNTD	HM	A	90 MIN	SET #18	
FOURTH FLOOR	403	LAUNDRY CHUTE	3'-0"	6'-8"	1 3/4"	I	SCWD	PNTD	HM	A	45 MIN	SET #19	
FOURTH FLOOR	404	ELEC	3'-0"	6'-8"	1 3/4"	C	SCWD	PNTD	HM	A	20 MIN	SET #9	
FOURTH FLOOR	405	LINEN STORAGE	3'-0"	6'-8"	1 3/4"	C	SCWD	PNTD	HM	A	20 MIN	SET #28	
FOURTH FLOOR	406	STORAGE	3'-0"	6'-8"	1 3/4"	C	SCWD	PNTD	HM	A	20 MIN	SET #28	
FOURTH FLOOR	407	DOUBLE QUEEN	3'-0"	6'-8"	1 3/4"	A	HM	PNTD	HM	A	90 MIN	SET #18	

## NOTES


1. REFER TO HAMPTON STANDARDS FOR DOOR FINISHES
2. GLASS COLOR OF ENTRANCE DOORS AND FINISH OF ALUMINUM STOREFRONTS TO BE SELECTED BASED ON THE EXTERIOR SCHEME
3. PROVIDE REMOTE CARD READERS AT INDICATED LOCATIONS TO BE MOUNTED WITHIN ACCESSIBLE REACH RANGE. MUST BE ON AN ACCESSIBLE ROUTE AND HAVE CLEAR FLOOR SPACE FOR FRONT OR PARALLEL APPROACH AT THE CARD READER
4. PROVIDE GLASS SIDELIGHT OR GLASS VISION LITE. BOTTOM EDGE OF THE GLASS LITE MUST BE NO HIGHER THAN 43" AFF UNLESS OTHERWISE BOTTOM EDGE OF THE LITE IS 66" AFF OR HIGHER
5. AUTOMATIC SLIDING DOORS SHALL BE PROVIDED AT THE LOBBY ENTRANCE. SINGLE SLIDERS ARE NOT ALLOWED. 12'-0" OVERALL UNIT WIDTH 60" CLEAR OPENING - PROVIDE REMOTE DOOR LOCK RELEASE AT FRONT DESK
6. ALL DOOR RATING REQUIREMENTS SHALL BE VERIFIED WITH THE LOCAL JURISDICTION
7. ALL DOOR FRAMES TO BE PAINTED FINISH
8. MEETING ROOMS MUST HAVE A TAMPER PROOF 1-WAY VIEWER LOOKING INTO MEETING ROOM
9. ACCESSIBLE CONTROLS MUST NOT REQUIRE TIGHT GRASPING, PINCHING OR TWISTING OF THE WRIST, AND BE MOUNTED WITHIN AN ACCESSIBLE REACH RANGE
10. THRESHOLDS AT ACCESSIBLE DOORS TO MEET ALL APPROPRIATE ACCESSIBILITY REQUIREMENTS. ACCESSIBLE DOORS INCLUDE ALL PUBLIC ACCESS SPACES. ALL PUBLIC EXTERIOR DOORS, ALL EGRESS DOORS, AND EMPLOYEE DOORS THAT ARE INDICATED WITH A CLEAR FLOOR AREA
11. ALL PASSAGE DOORS MUST HAVE A 32" MIN. CLEAR WIDTH OPENING MEASURED FROM THE FACE OF THE DOOR, WITH THE DOOR IN THE OPEN 90 DEGREES POSITION, TO THE OPPOSING JAMB.
12. PROVIDE SECOND 1-WAY VIEWER AT ACCESSIBLE HEIGHT
13. HALF LITE DOOR TYPE WHEN OPTIONAL GUEST LAUNDRY IS USED. BOTTOM EDGE OF THE GLASS LITE MUST BE NO HIGHER THAN 43" AFF UNLESS BOTTOM EDGE OF THE LITE IS 66" AFF OR HIGHER
14. DOOR LEADS TO RESTRICTED AREA - REFER TO HAMPTON STANDARDS FOR ADDITIONAL REQUIREMENTS
15. PROVIDE DOOR KICKS

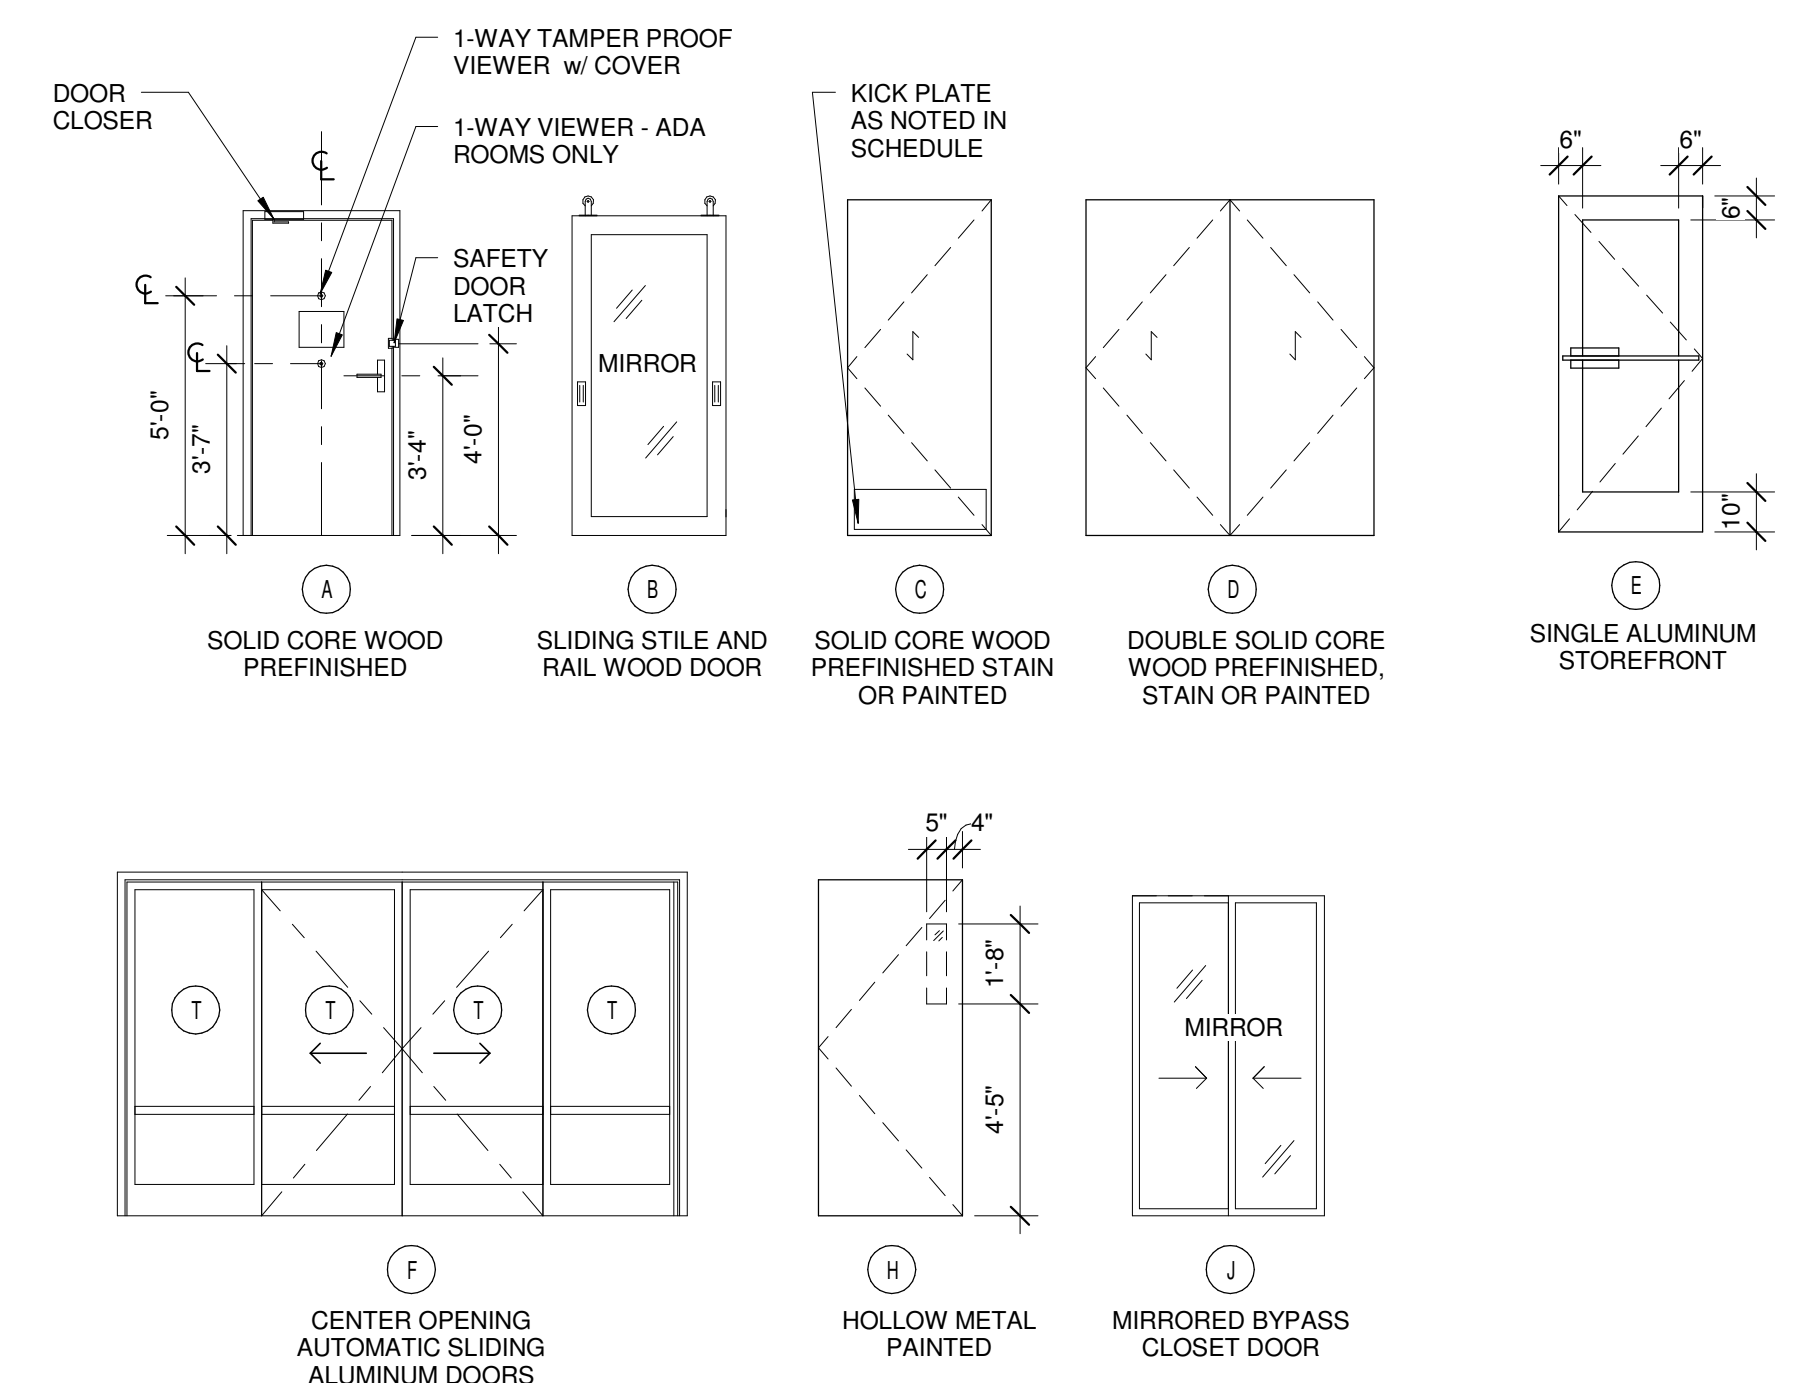

**1 | LEAF TYPES**  
1/4" = 1'-0"

### UNIT DOOR SCHEDULE

DOOR No.	LOCATION	Width	SIZE		DOOR		FINISH	FRAME		Fire Rating	HW	COMMENTS
			HEIGHT	THICKNESS	TYPE	MATERIAL		MATERIAL	TYPE			
FIRST FLOOR												
U1	GUESTROOM ENTRY	3'-0"	6'-8"	1 3/4"	A	SC WOOD	-	HM	A	20 MIN	SET #1	PROVIDED BY OWNER
U2	GUESTROOM BATH/CLOSET	3'-0"	6'-8"	1 3/4"	B	SC WOOD	-	-	-	-	SET #2	
U3	GUESTROOM BATH/CLOSET	3'-0"	6'-8"	1 3/4"	C	SC WOOD	PAINTED	HOLLOW METAL	A	-	SET #4	
U4	GUESTROOM BATH/CLOSET	4'-0"	6'-8"	1 1/2"	J	SC WOOD	-	-	-	-	SET #6	
U5	GUESTROOM COMMUNICATING DOOR	3'-0"	6'-8"	1 3/4"	M	WOOD	-	HM	A	20 MIN		
SECOND FLOOR												
U1		3'-0"	6'-8"	1 3/4"		SC WOOD	-	HM	A		SET #1	PROVIDED BY OWNER
U2	GUESTROOM BATH/CLOSET	3'-0"	6'-8"	1 3/4"	B	SC WOOD	-	-	-	-	SET #2	
U3	GUESTROOM BATH/CLOSET	3'-0"	6'-8"	1 3/4"	C	SC WOOD	PAINTED	HOLLOW METAL	A	-	SET #4	
U4	GUESTROOM BATH/CLOSET	4'-0"	6'-8"	1 1/2"	J	SC WOOD	-	-	-	-	SET #6	
U5	GUESTROOM COMMUNICATING DOOR	3'-0"	6'-8"	1 3/4"	M	WOOD	-	HM	A	20 MIN		
THIRD FLOOR												
U1	GUESTROOM ENTRY	3'-0"	6'-8"	1 3/4"	A	SC WOOD	-	HM	A	20 MIN	SET #1	PROVIDED BY OWNER
U2	GUESTROOM BATH/CLOSET	3'-0"	6'-8"	1 3/4"	B	SC WOOD	-	-	-	-	SET #2	
U3	GUESTROOM BATH/CLOSET	3'-0"	6'-8"	1 3/4"	C	SC WOOD	PAINTED	HOLLOW METAL	A	-	SET #4	
U4	GUESTROOM BATH/CLOSET	4'-0"	6'-8"	1 1/2"	J	SC WOOD	-	-	-	-	SET #6	
U5	GUESTROOM COMMUNICATING DOOR	3'-0"	6'-8"	1 3/4"	M	WOOD	-	HM	A	20 MIN		
FOURTH FLOOR												
U1	GUESTROOM ENTRY	3'-0"	6'-8"	1 3/4"	A	SC WOOD	-	HM	A	20 MIN	SET #1	PROVIDED BY OWNER
U2	GUESTROOM BATH/CLOSET	3'-0"	6'-8"	1 3/4"	B	SC WOOD	-	-	-	-	SET #2	
U3	GUESTROOM BATH/CLOSET	3'-0"	6'-8"	1 3/4"	C	SC WOOD	PAINTED	HOLLOW METAL	A	-	SET #4	
U4	GUESTROOM BATH/CLOSET	4'-0"	6'-8"	1 1/2"	J	SC WOOD	-	-	-	-	SET #6	
U5	GUESTROOM COMMUNICATING DOOR	3'-0"	6'-8"	1 3/4"	M	WOOD	-	HM	A	20 MIN		

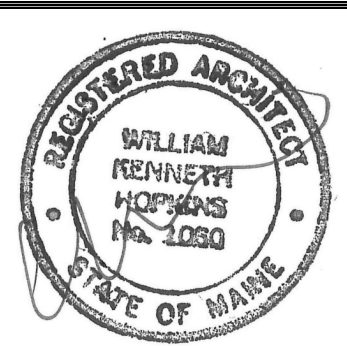

**PORTLAND HOTEL, INC**  
P.O. Box 7486  
Portland, ME 04112

Prepared For:

Consultant:

**ARCHETYPE** architects  
48 Union Wharf Portland, Maine 04101  
(207) 772-6022 ARCHETYPE@ARCHETYPEA.COM

Architect:

Project: **HAMPTON INN & SUITES**  
1200 Brighton Ave  
Portland, ME

Revisions:

2	10 FEB	SUB TO CITY
1		

Scale:

1/4" = 1'-0"

Date:

12-23-2015

# A8.01