
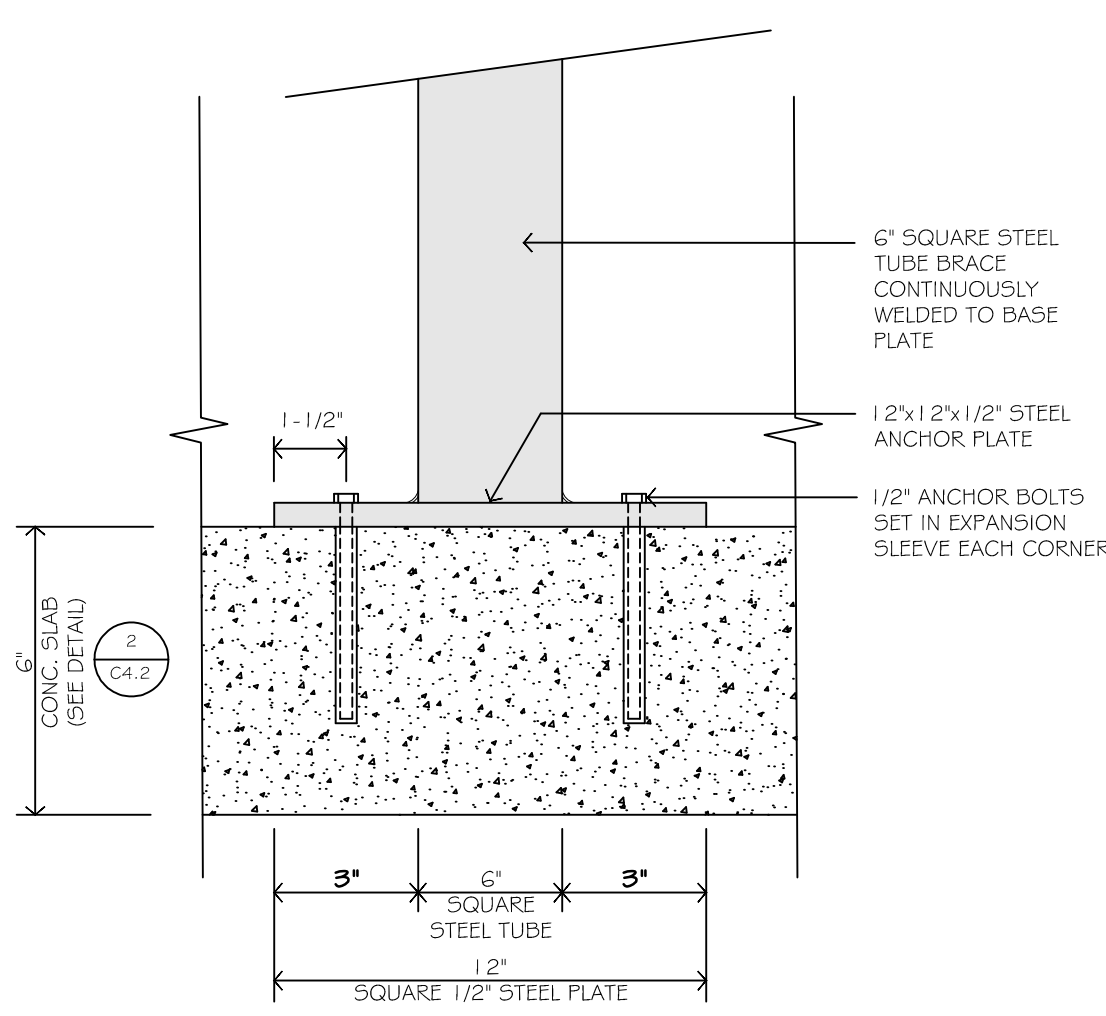
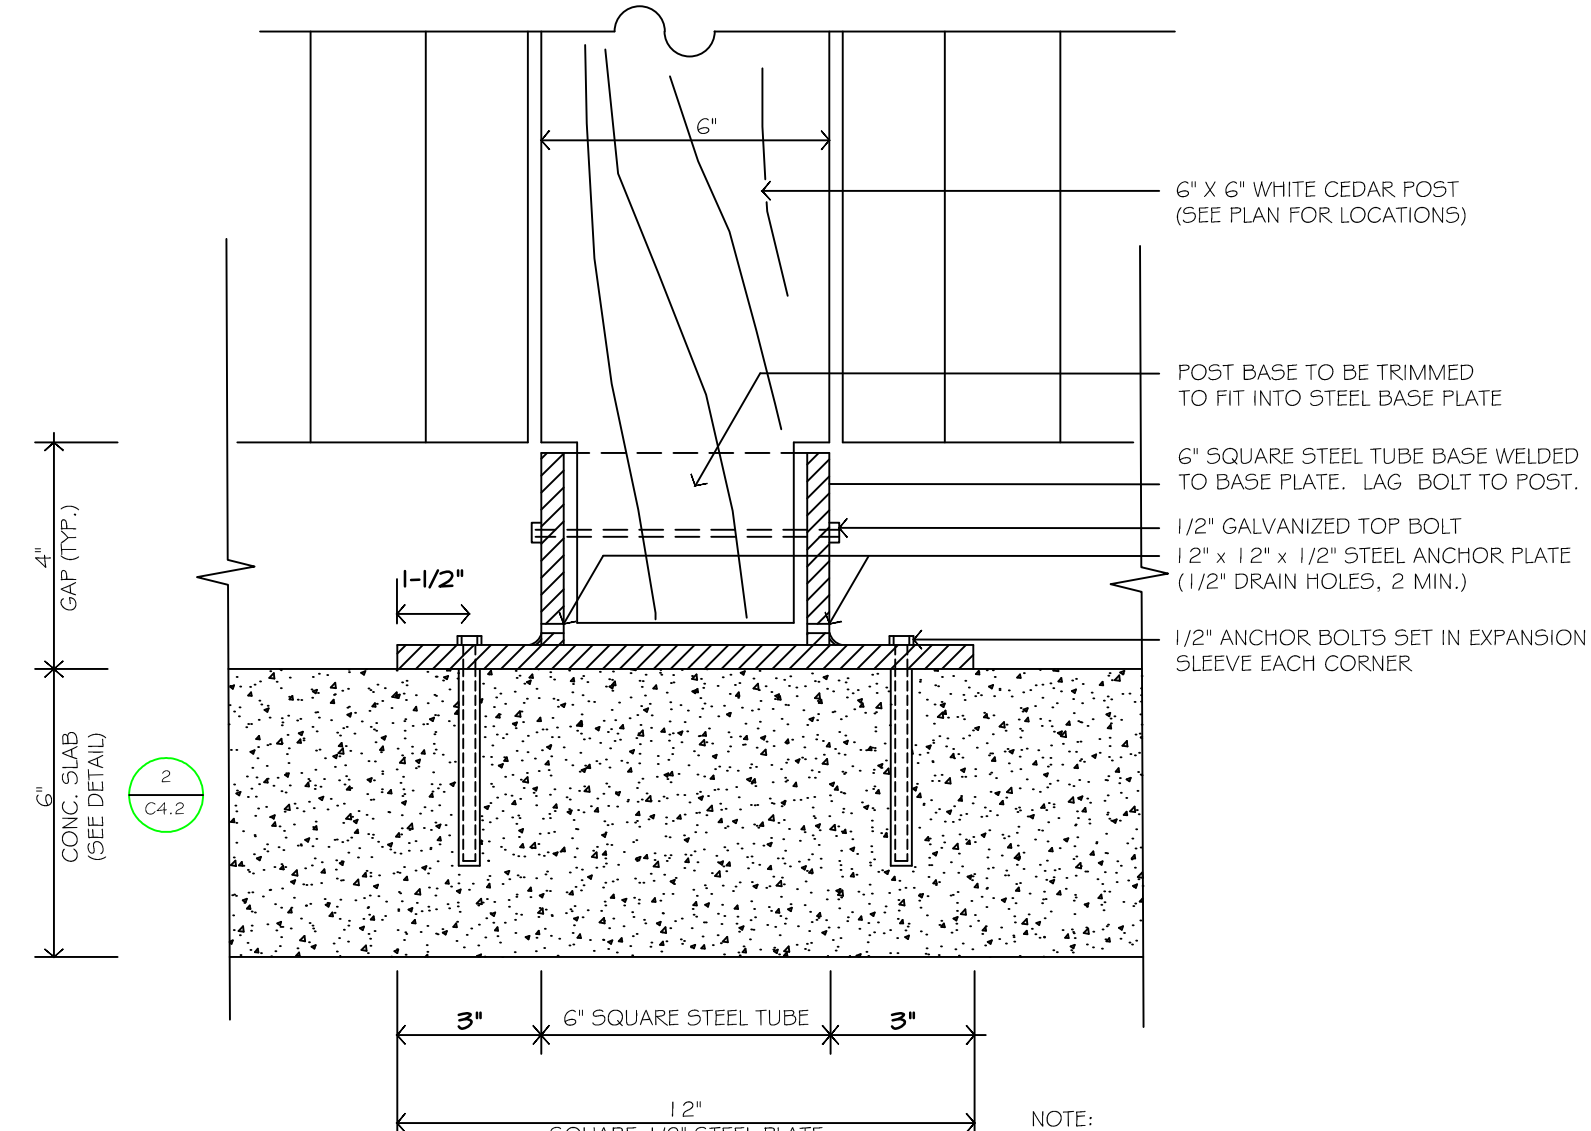


1 DUMPSTER ENCLOSURE: FRONT AND SIDE ELEVATIONS
C4.2 NOT TO SCALE




2 CONCRETE PAD AT DUMPSTER PAD
C4.2 NOT TO SCALE

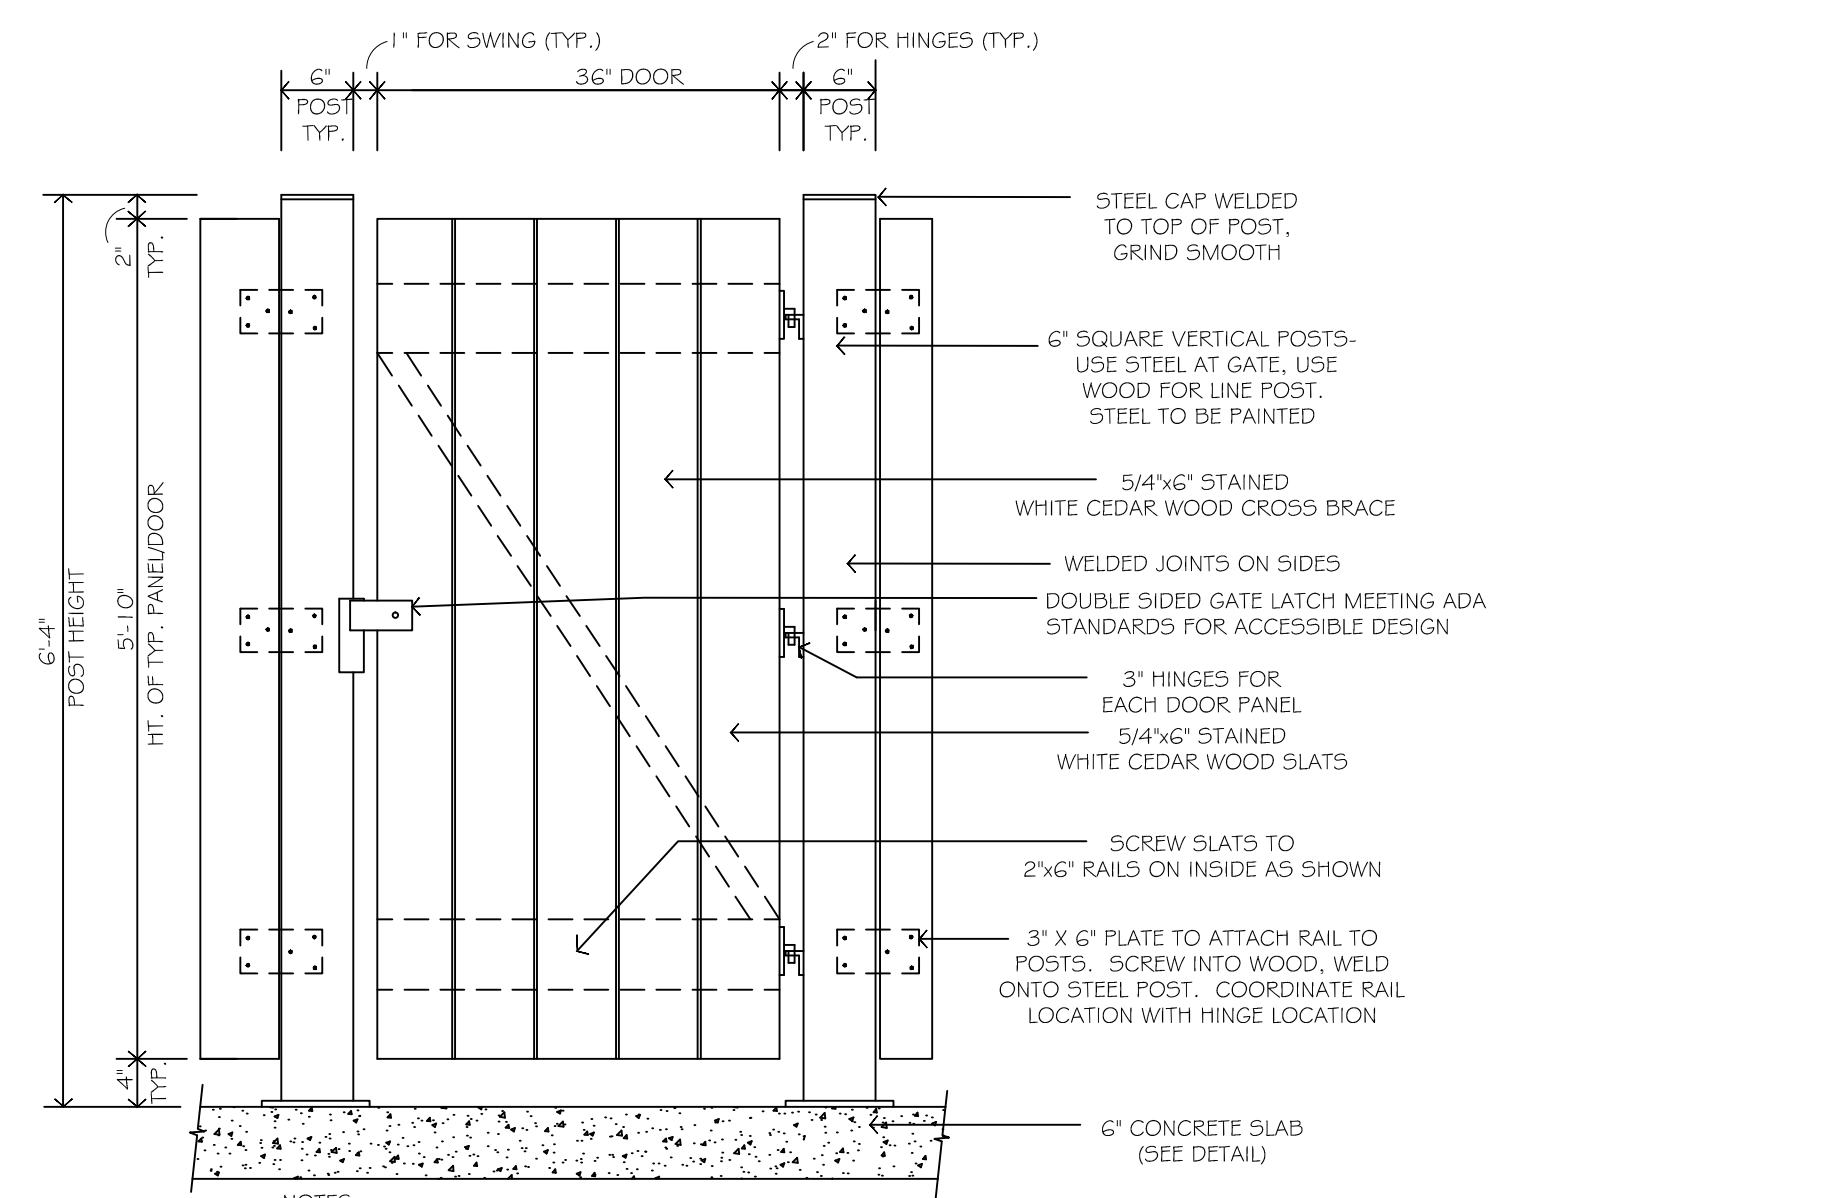

3 DUMPSTER ENCLOSURE MAN-DOOR ELEVATION
C4.2 NOT TO SCALE

4 BASE PLATE / WOOD POST DETAIL
C4.2 NOT TO SCALE

5 BASE PLATE / STEEL POST DETAIL
C4.2 NOT TO SCALE

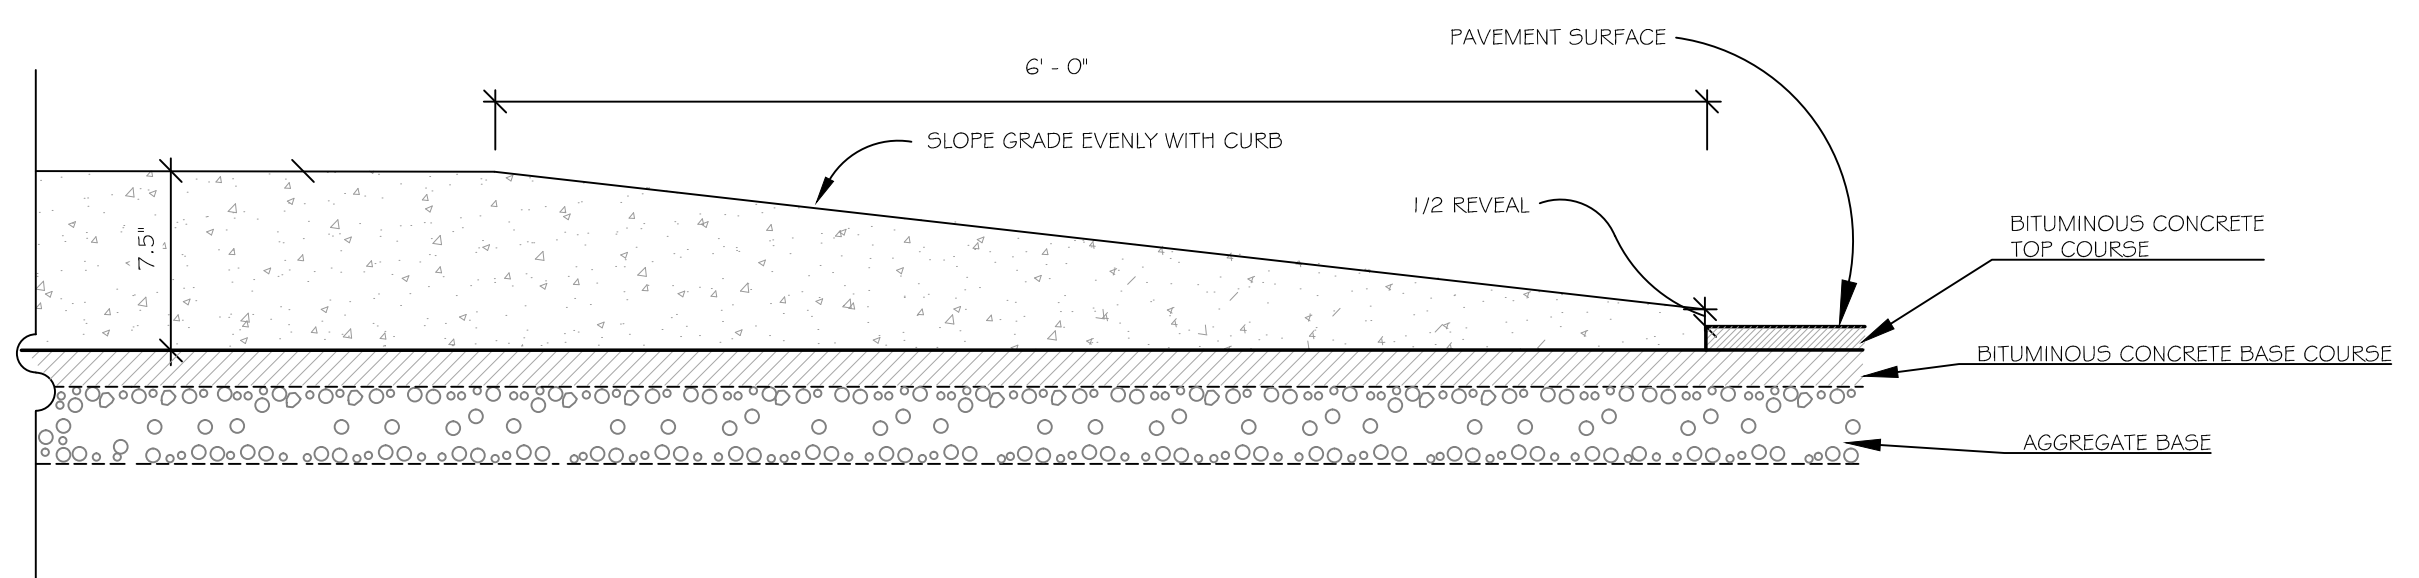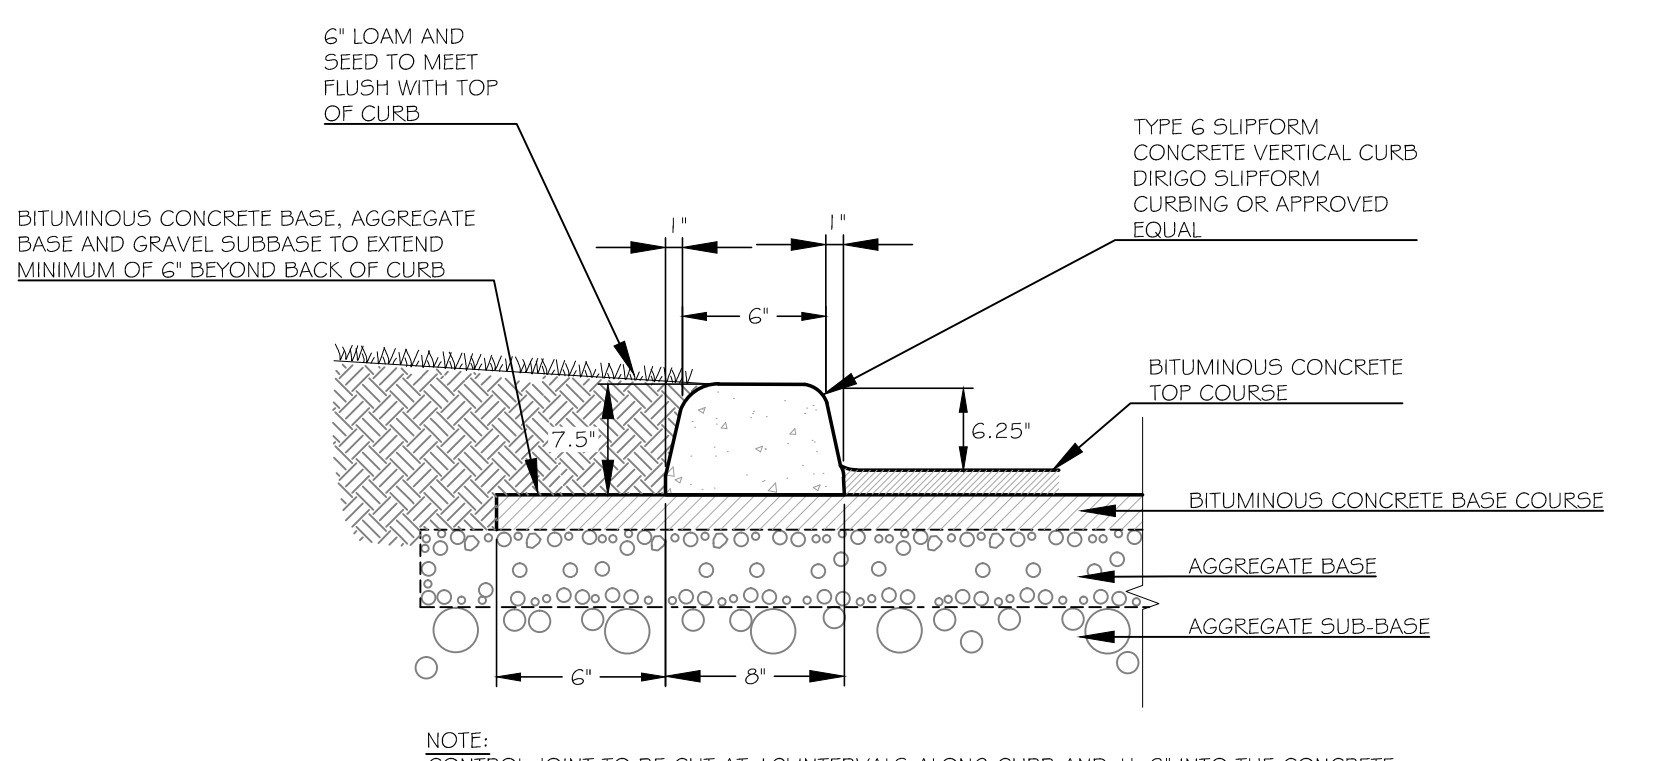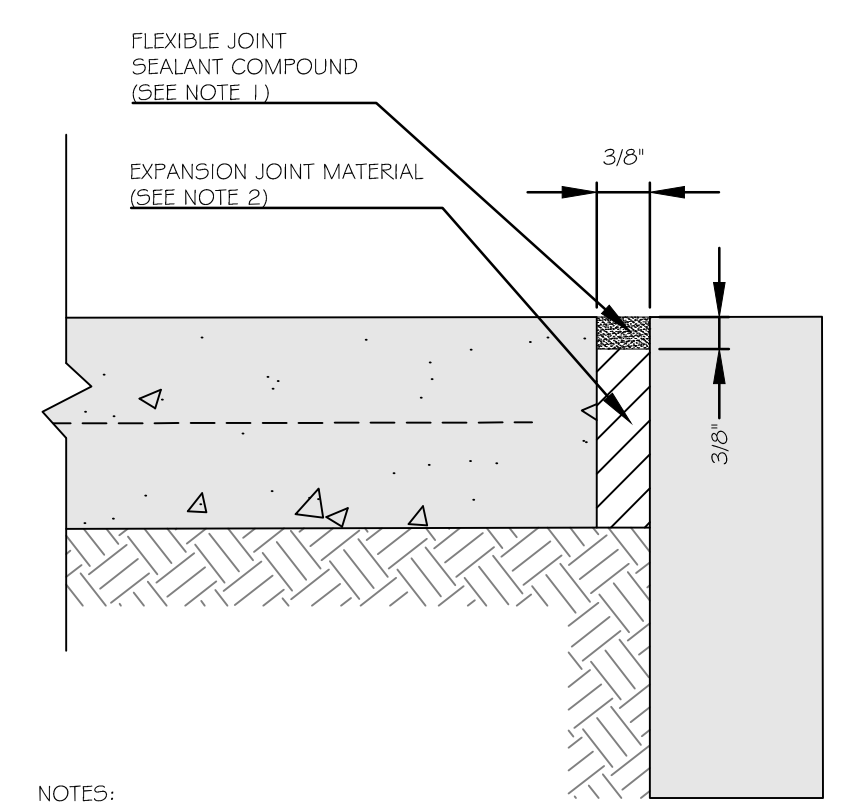

6 EXPANSION JOINT DETAIL
C4.2 NOT TO SCALE

7 VERTICAL CURB DETAIL (SLIPFORM CONCRETE OR BIT. CONCRETE)
C4.2 NOT TO SCALE

8 CURB TIPDOWN DETAIL (SLIPFORM CONCRETE OR BIT. CONCRETE)
C4.2 NOT TO SCALE

PRELIMINARY PLAN
ISSUED FOR PERMITTING - NOT FOR CONSTRUCTION

Rev.	Date	Description	Drawn	Check
1	11/14/14	Submitted for Prelim. Level II Site Plan Application	SWC	WRW
2	11/18/14	Revised Cover Sheet and Zoning Summary	SWC	WRW
3	2/7/15	Revised Per City Staff Review Comments	SWC	WRW

Sheet Title:
SITE DETAILS

Job No.:	257	Sheet No.:	C4.2	
Date:	Nov. 14, 2014	Scale:		NTS
Drawn:	SWC	Checked:		WRW
Checked:	WRW			