


HOTEL REDEVELOPMENT
1210 Brighton Avenue
Portland, Maine

Portland Hotels, Inc.
1200 Brighton Avenue
Portland, Maine 04102

Rev.	Date	Description	Drawn	Check
1	11/14/14	Submitted for Prelim. Level II Site Plan Application	SWC	WRW
2	11/18/14	Revised Cover Sheet and Zoning Summary	SWC	WRW
3	2/7/15	Revised Per City Staff Review Comments	SWC	WRW


Sheet Title:	
Pre Development Drainage Plan	
Job No.:	257
Date:	Nov. 14, 2014
Scale:	1"=30'
Drawn:	SWC
Checked:	WRW
Sheet No.:	D1.0

PRELIMINARY PLAN
ISSUED FOR PERMITTING - NOT FOR CONSTRUCTION

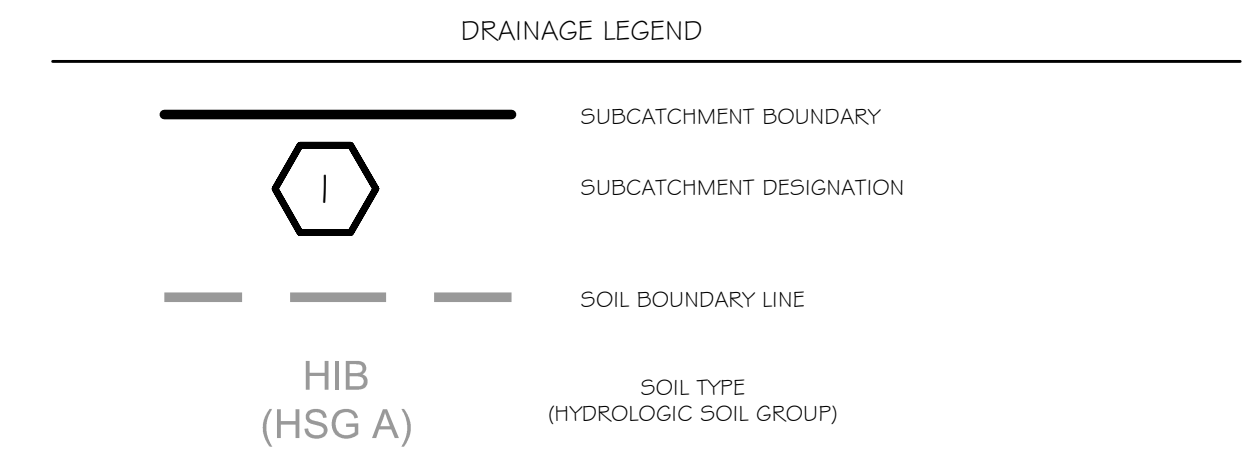

NOTES

- ALL TIME OF CONCENTRATION LINES ARE 5 MINUTE MINIMUM.
- SOIL INFORMATION OBTAINED FROM USDA ONLINE WEBSOIL SURVEY, ACCESSED NOVEMBER 13, 2014.

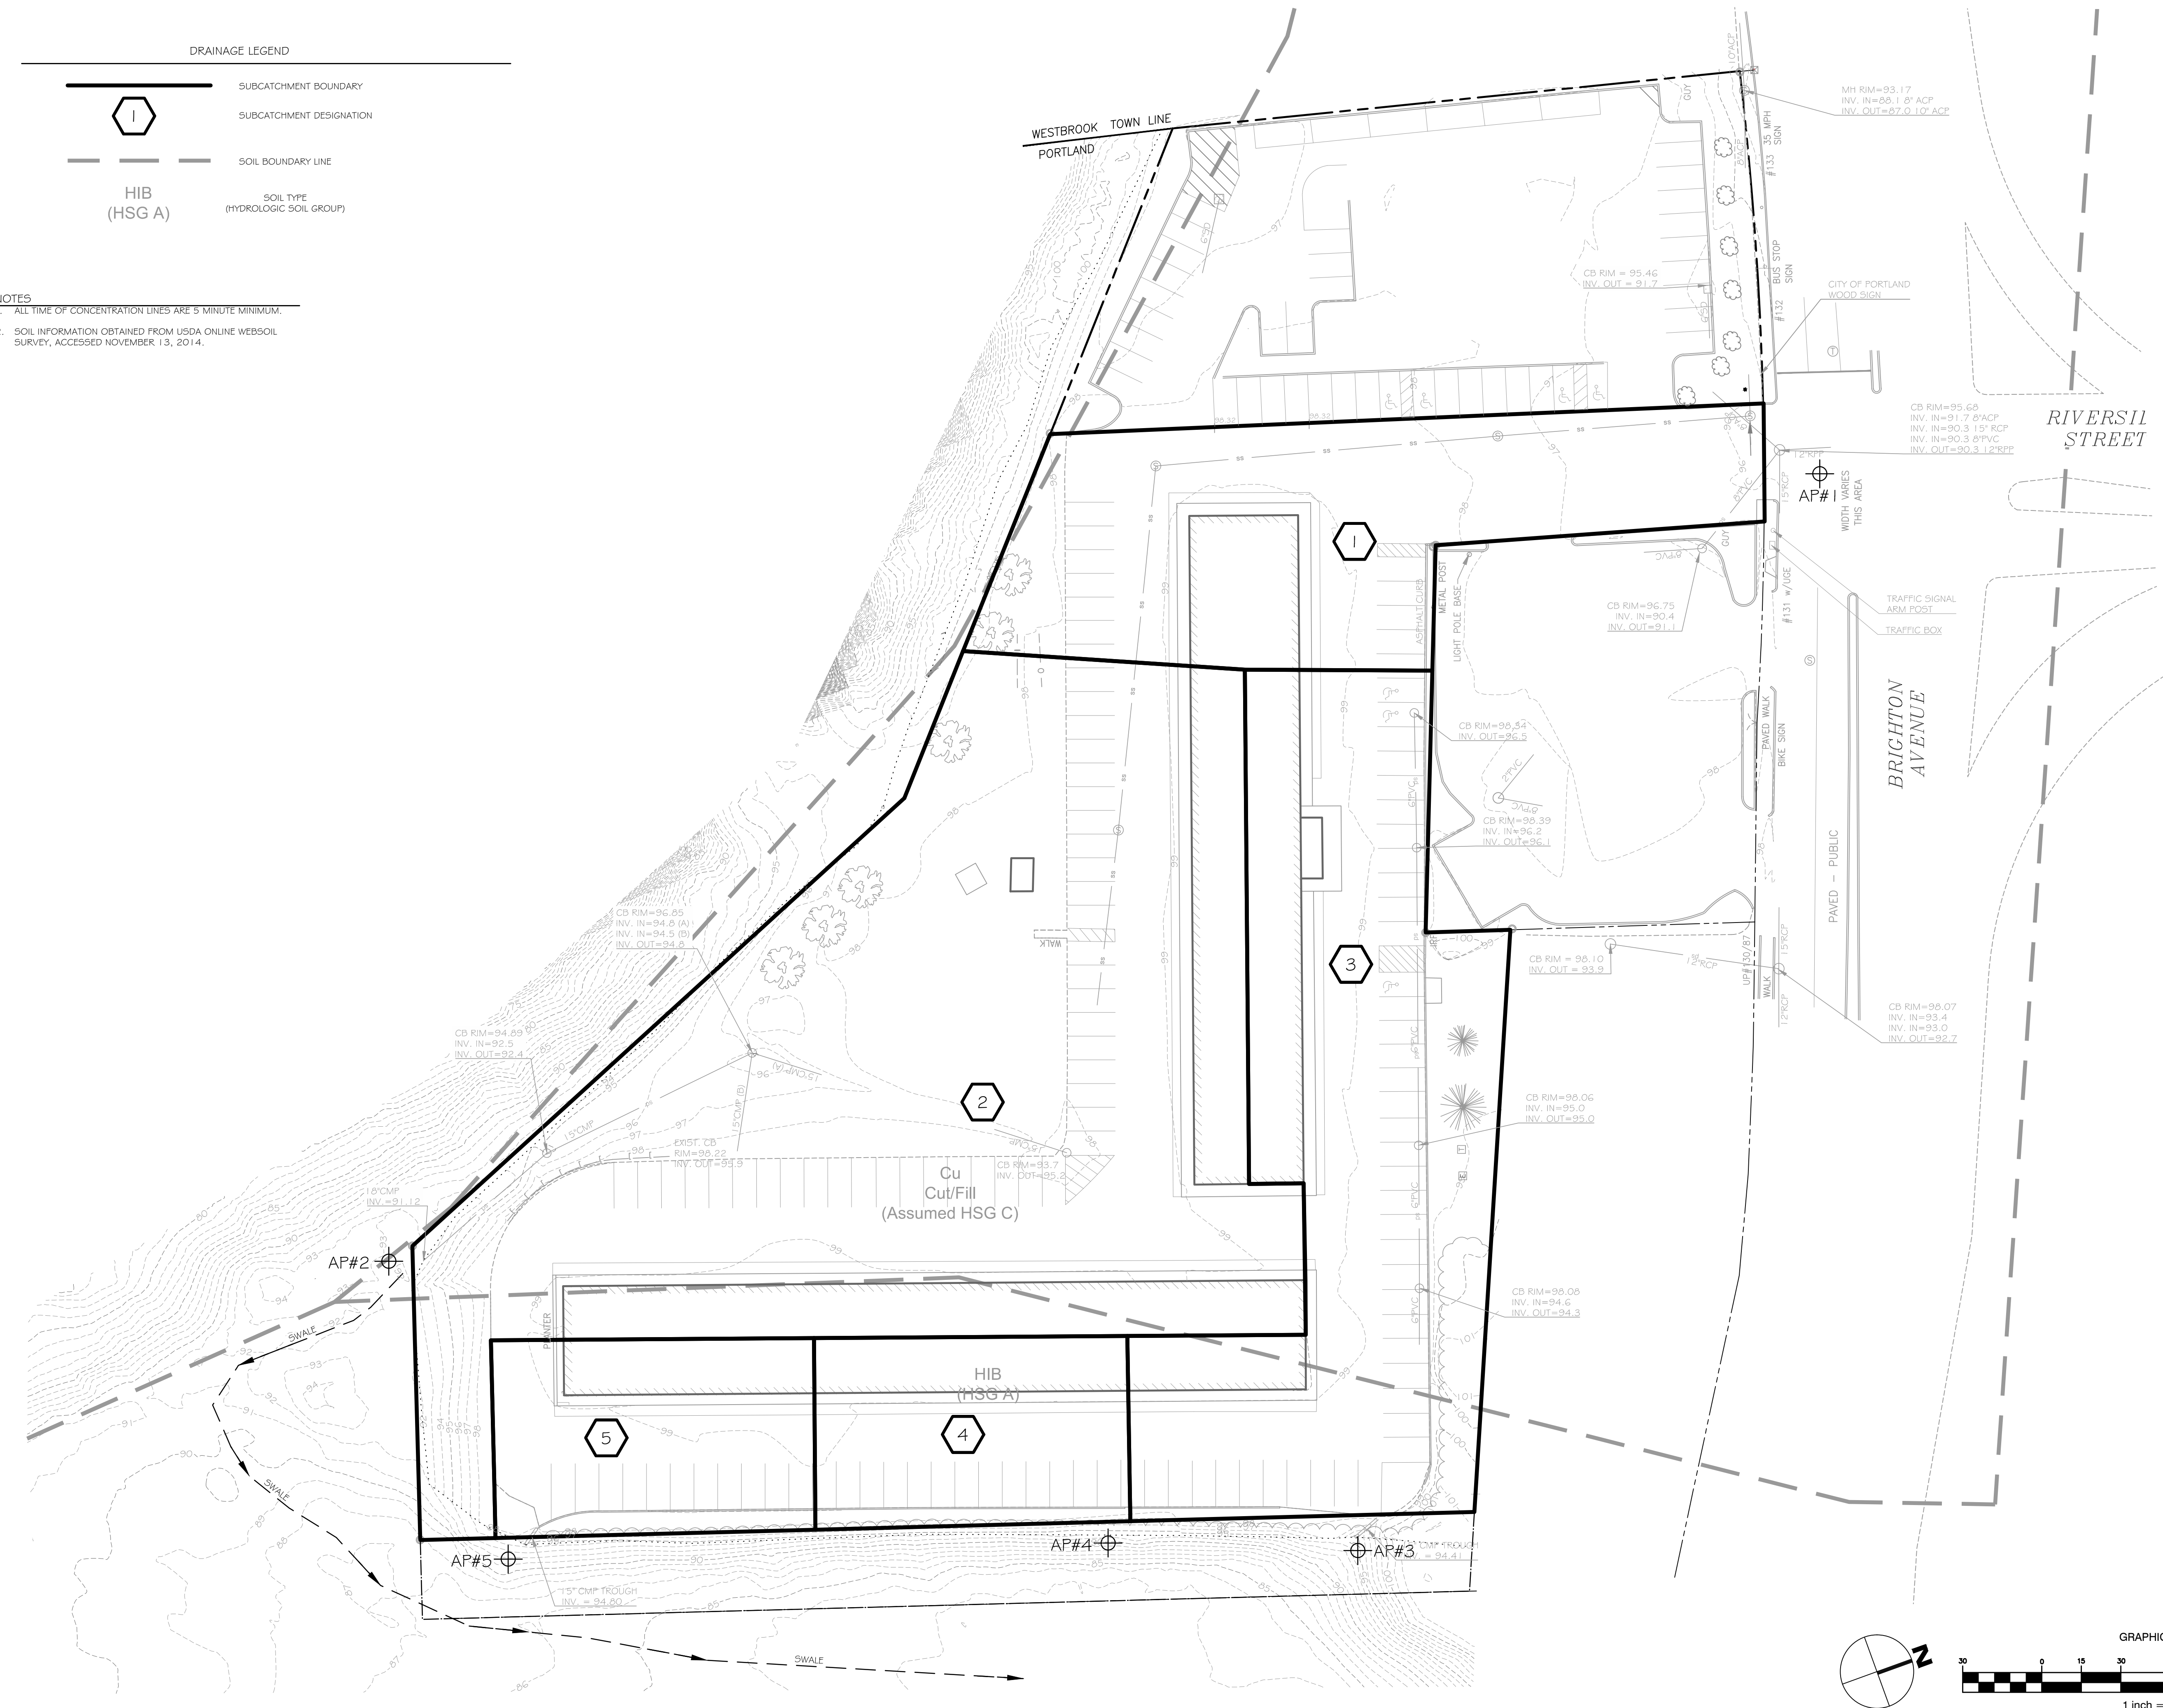

C:\PT\Hudson\14-0000\14-0000\14-0000.dwg, 2/10/15, 1:58 PM