





**MATERIALS LEGEND**

CODE	MATERIAL	MFR / COLOR
1A	EIFS	COLOR No. 1
1B	EIFS	COLOR No. 2
1C	EIFS	COLOR No. 3
2	BRICK VENEER	OLD PORT BLEND
3	PRECAST CONCRETE	TO BE SELECTED
4	ALUM. WINDOWS	DARK BRONZE
5	ALUM. STOREFRONT	DARK BRONZE
6	STEEL DOORS	TO BE SELECTED

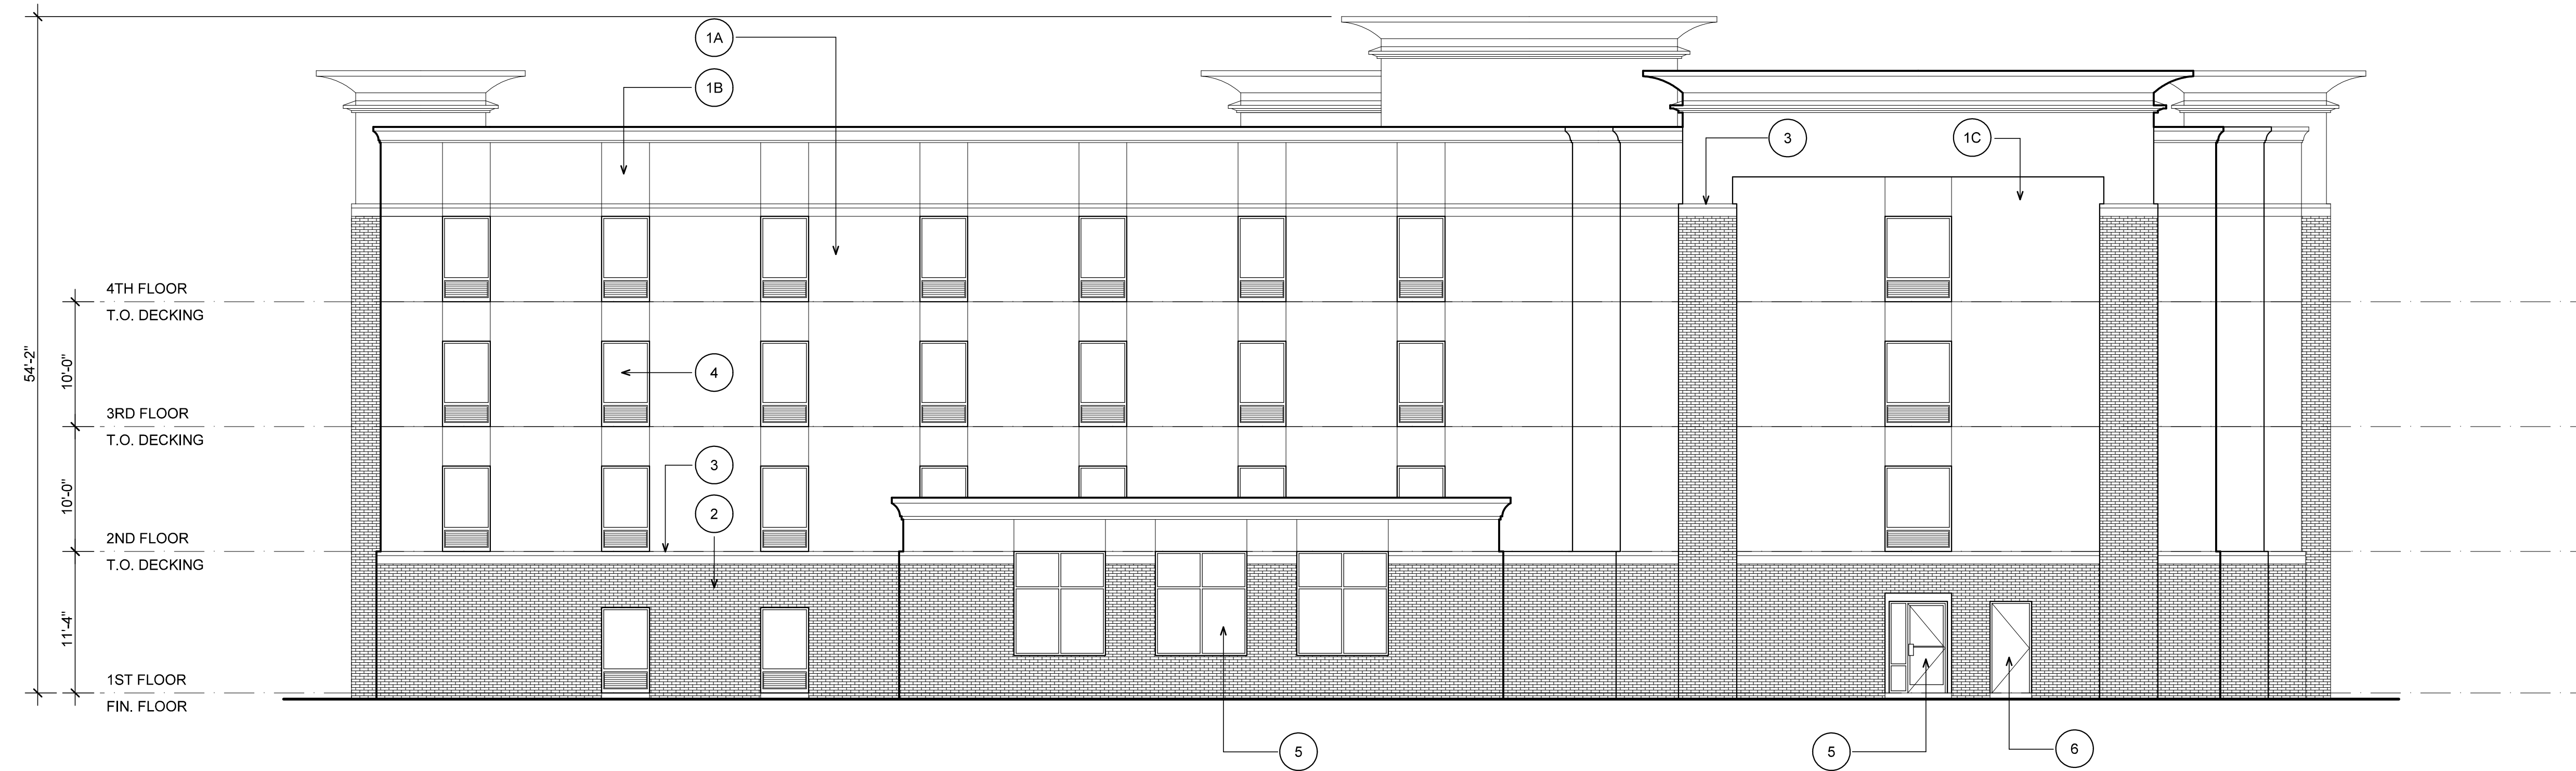

**SOUTH ELEVATION**  
1/8" = 1'-0" B1

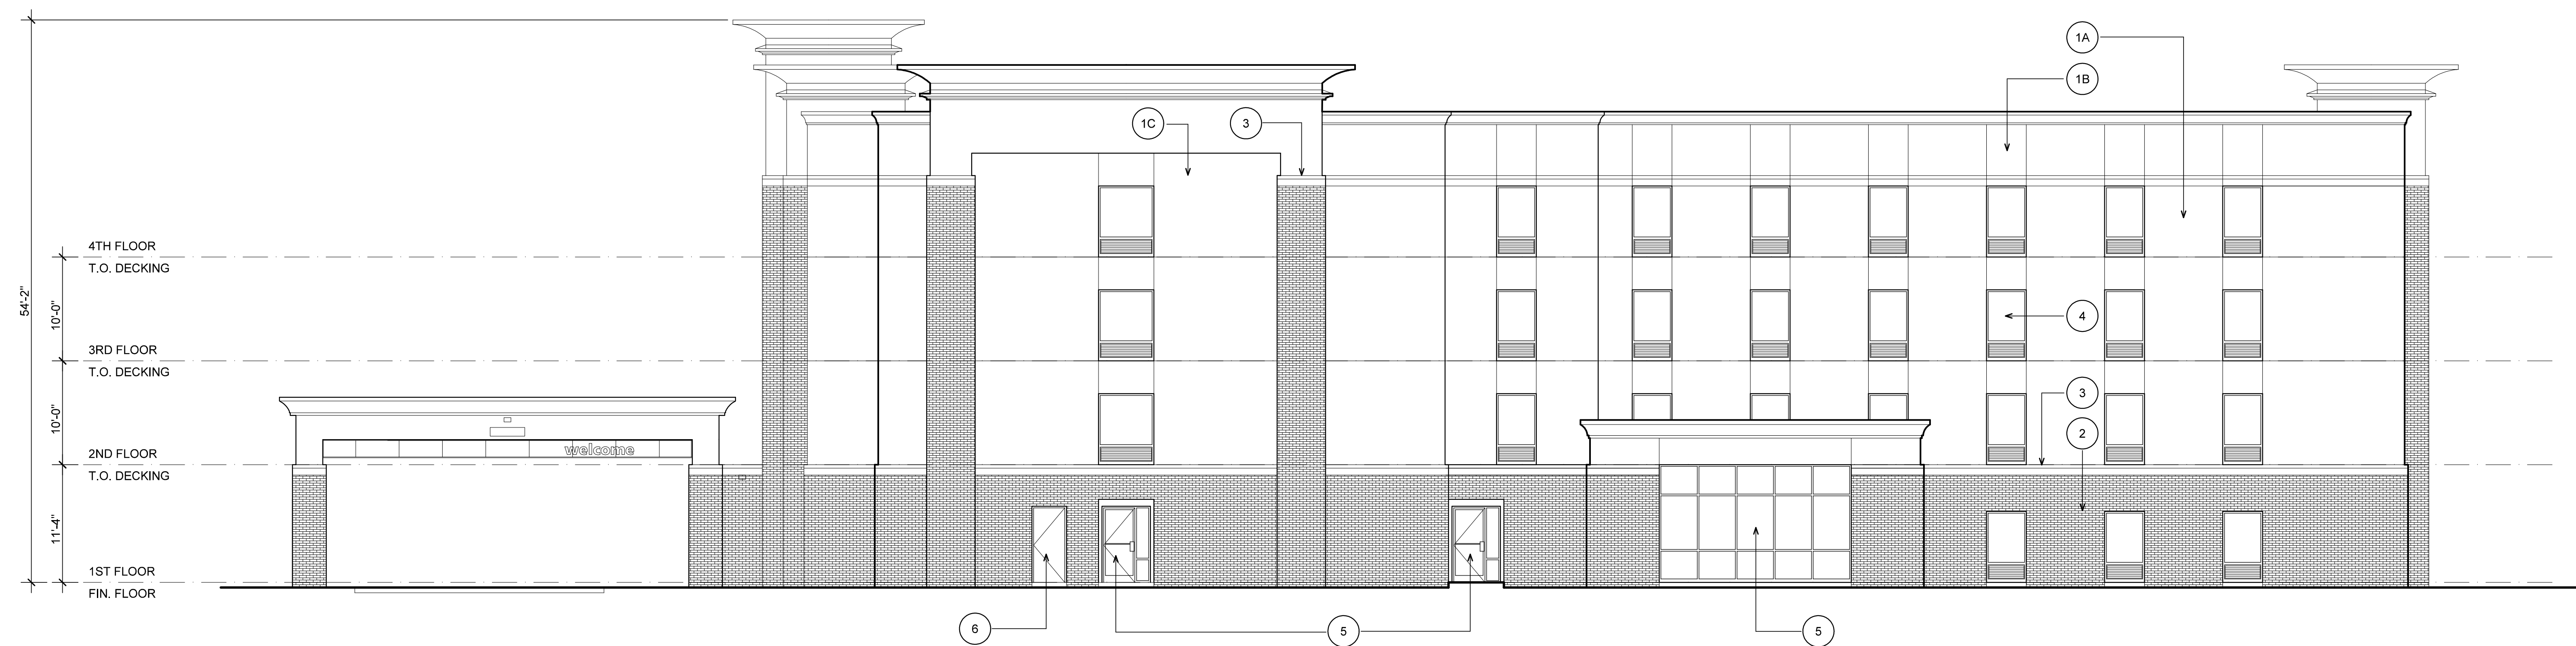

**WEST ELEVATION**  
1/8" = 1'-0" A1

Mark	Date	Description
	11 - 12 - 14	PRELIMINARY DRAWINGS

Drawing Title  
**ELEVATIONS**

Drawing Number  
**A20.2**