

HOTEL REDEVELOPMENT
1210 Brighton Avenue
Portland, Maine

Portland Hotels, Inc.
1200 Brighton Avenue
Portland, Maine 04102


ISSUED FOR PERMITTING - NOT FOR CONSTRUCTION

Rev.	Date	Description	Drawn	Check
1	11/14/14	Submitted for Prelim. Level II Site Plan Application	SWC	WRW
2	11/18/14	Revised Cover Sheet and Zoning Summary	SWC	WRW
3	2/7/15	Revised Per City Staff Review Comments	SWC	WRW
4	3/6/15	Revised Per City Staff Review Comments	SWC	WRW




Sheet Title:
Pre Development Drainage Plan

Job No.:	257	Sheet No.:	
Date:	Nov. 14, 2014		<p>D1.0</p>
Scale:	1"=30'		
Drawn:	SWC		
Checked:	WRW		

DRAINAGE LEGEND

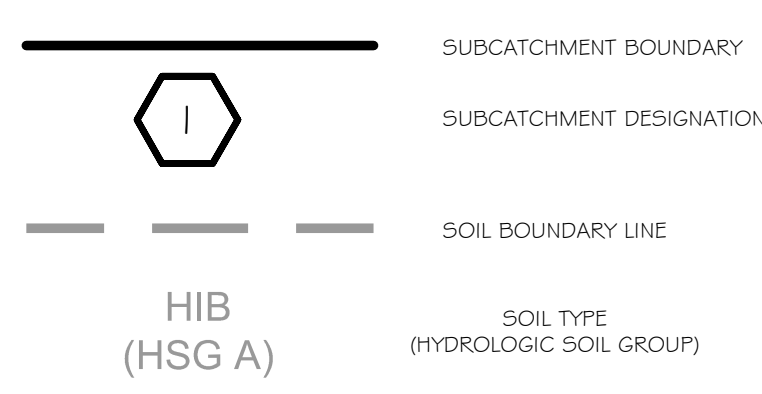

- NOTES**
- ALL TIME OF CONCENTRATION LINES ARE 5 MINUTE MINIMUM.
 - SOIL INFORMATION OBTAINED FROM USDA ONLINE WEBSOIL SURVEY, ACCESSED NOVEMBER 13, 2014.

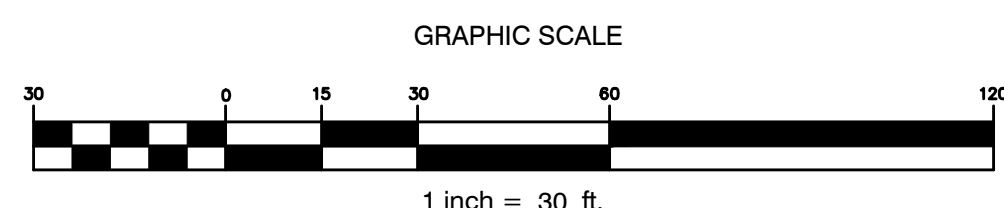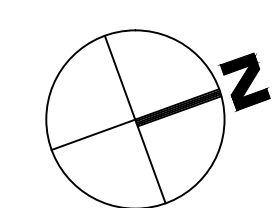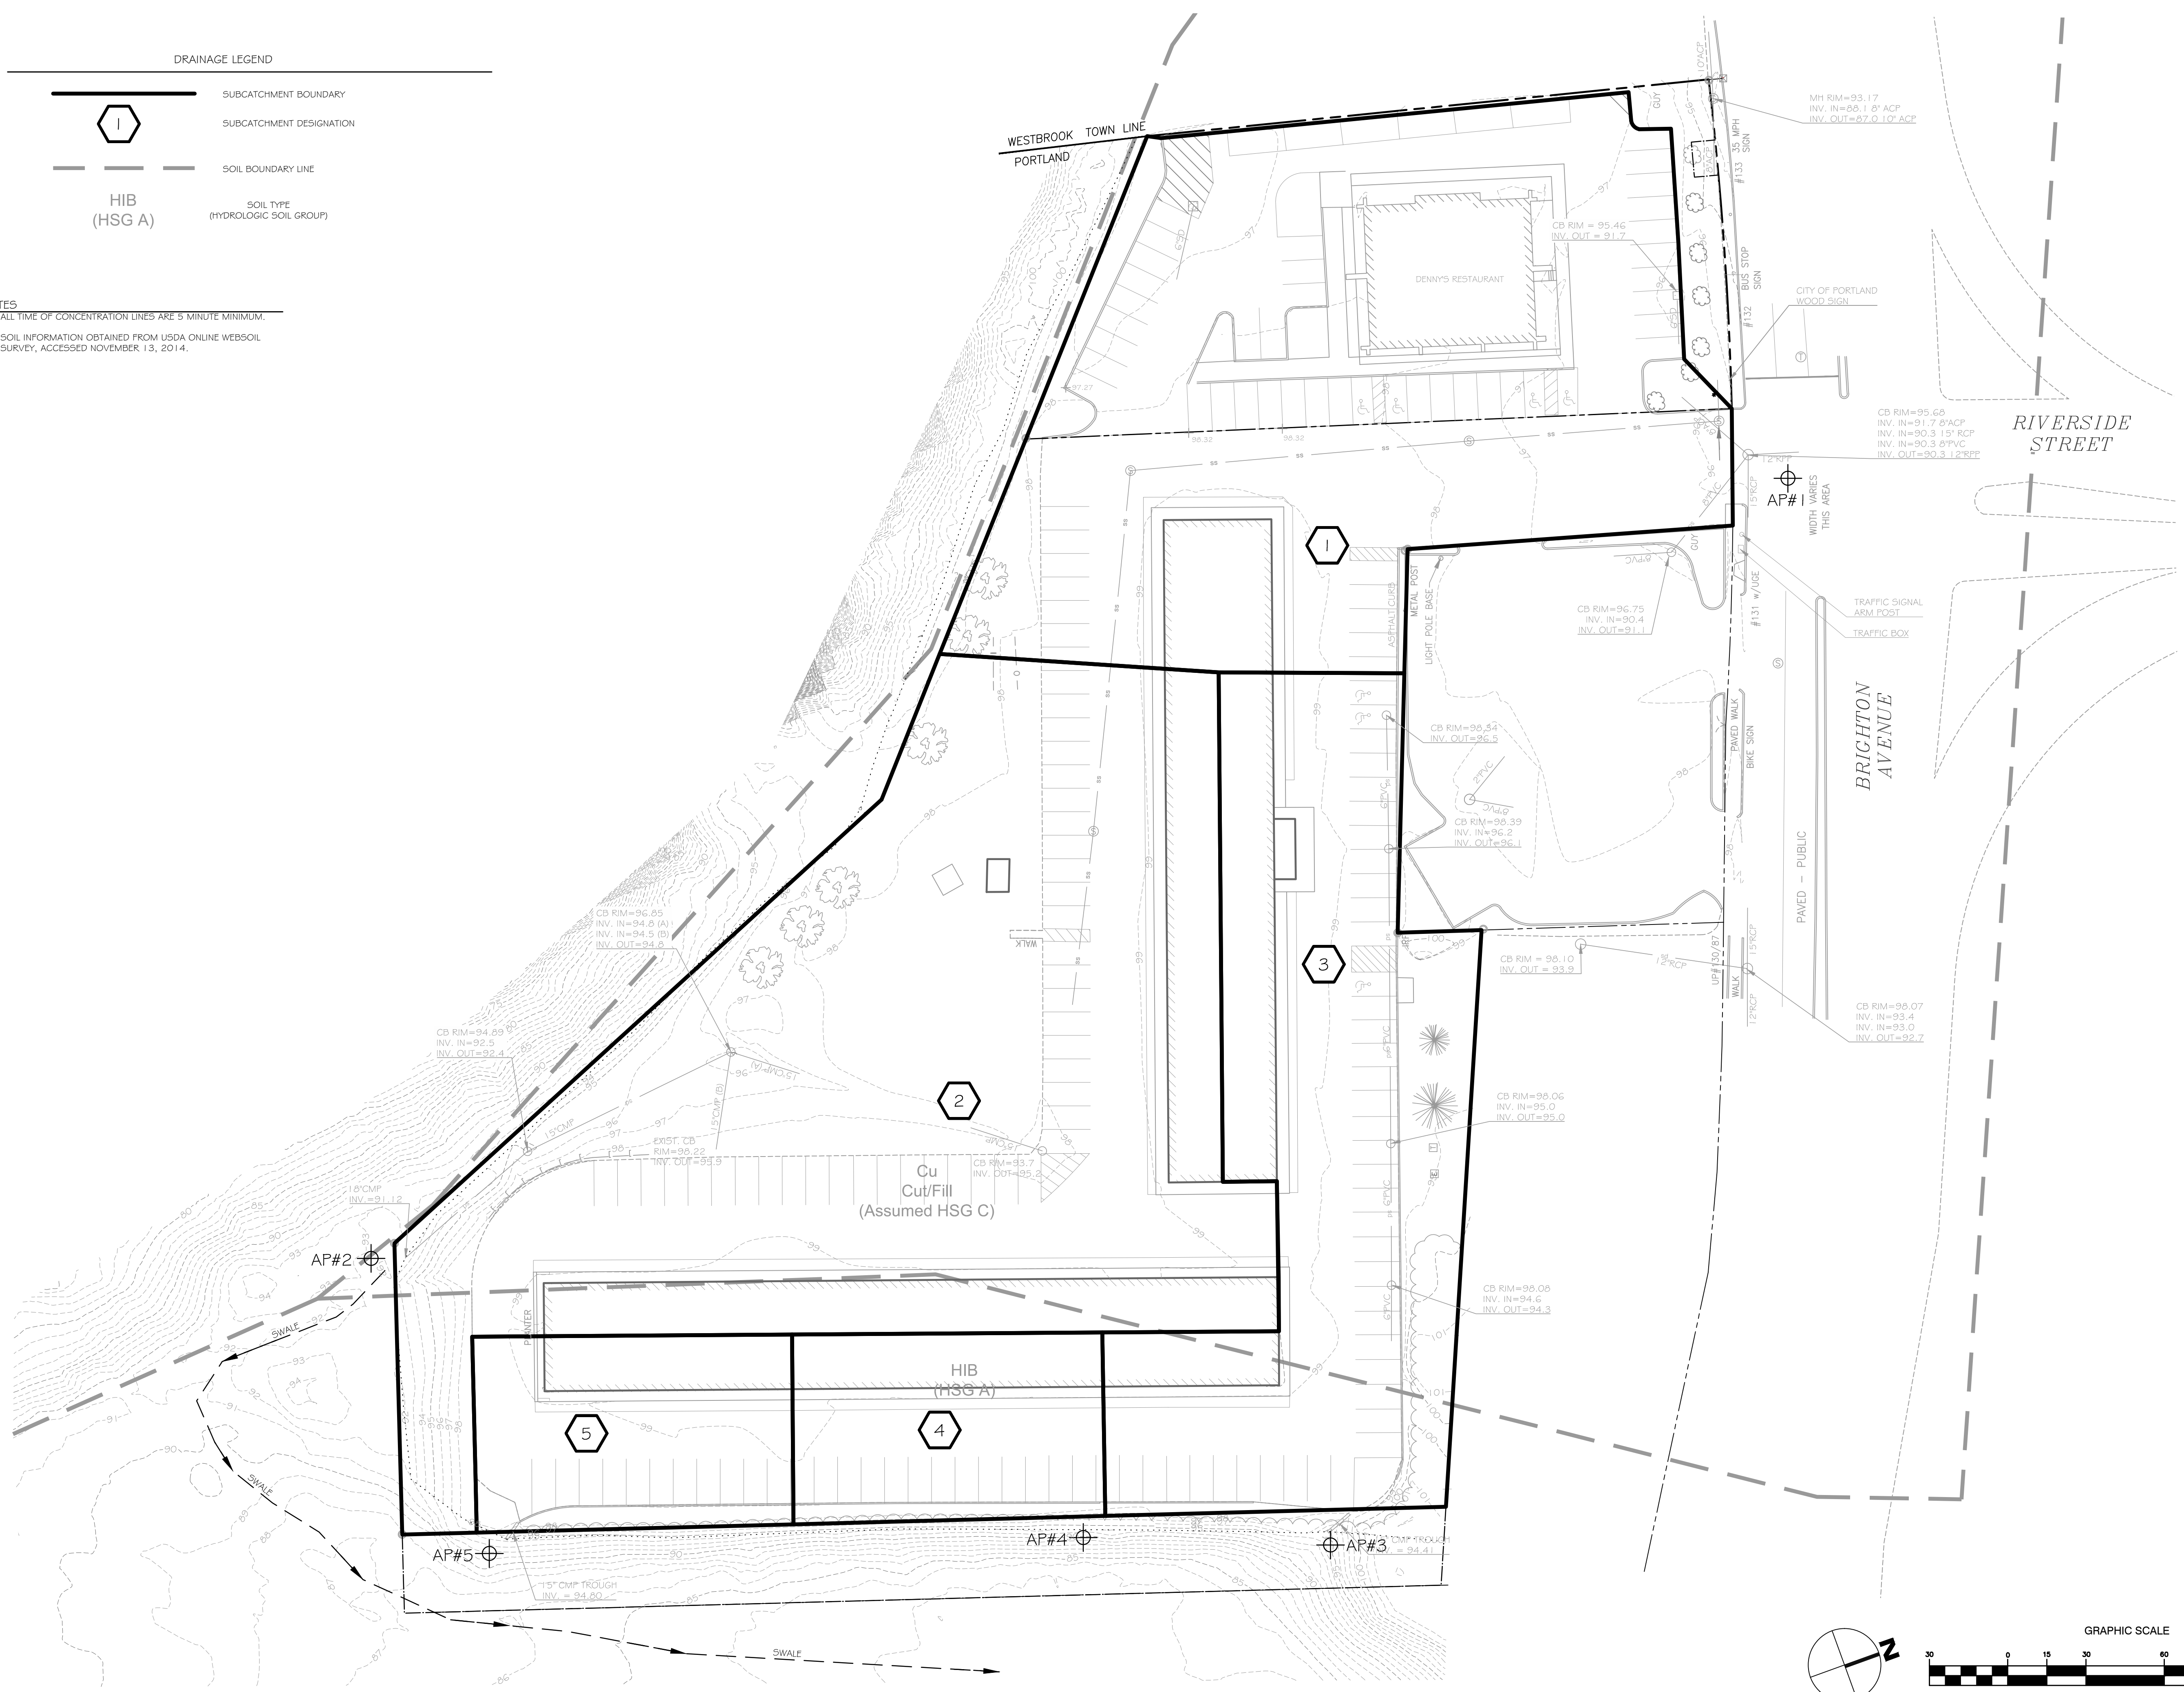

C:\P\11\1114\1114.dwg, 11/14/14, 11:14 AM, 11/14/14