






1 | NORTH ELEVATION
1/8" = 1'-0"

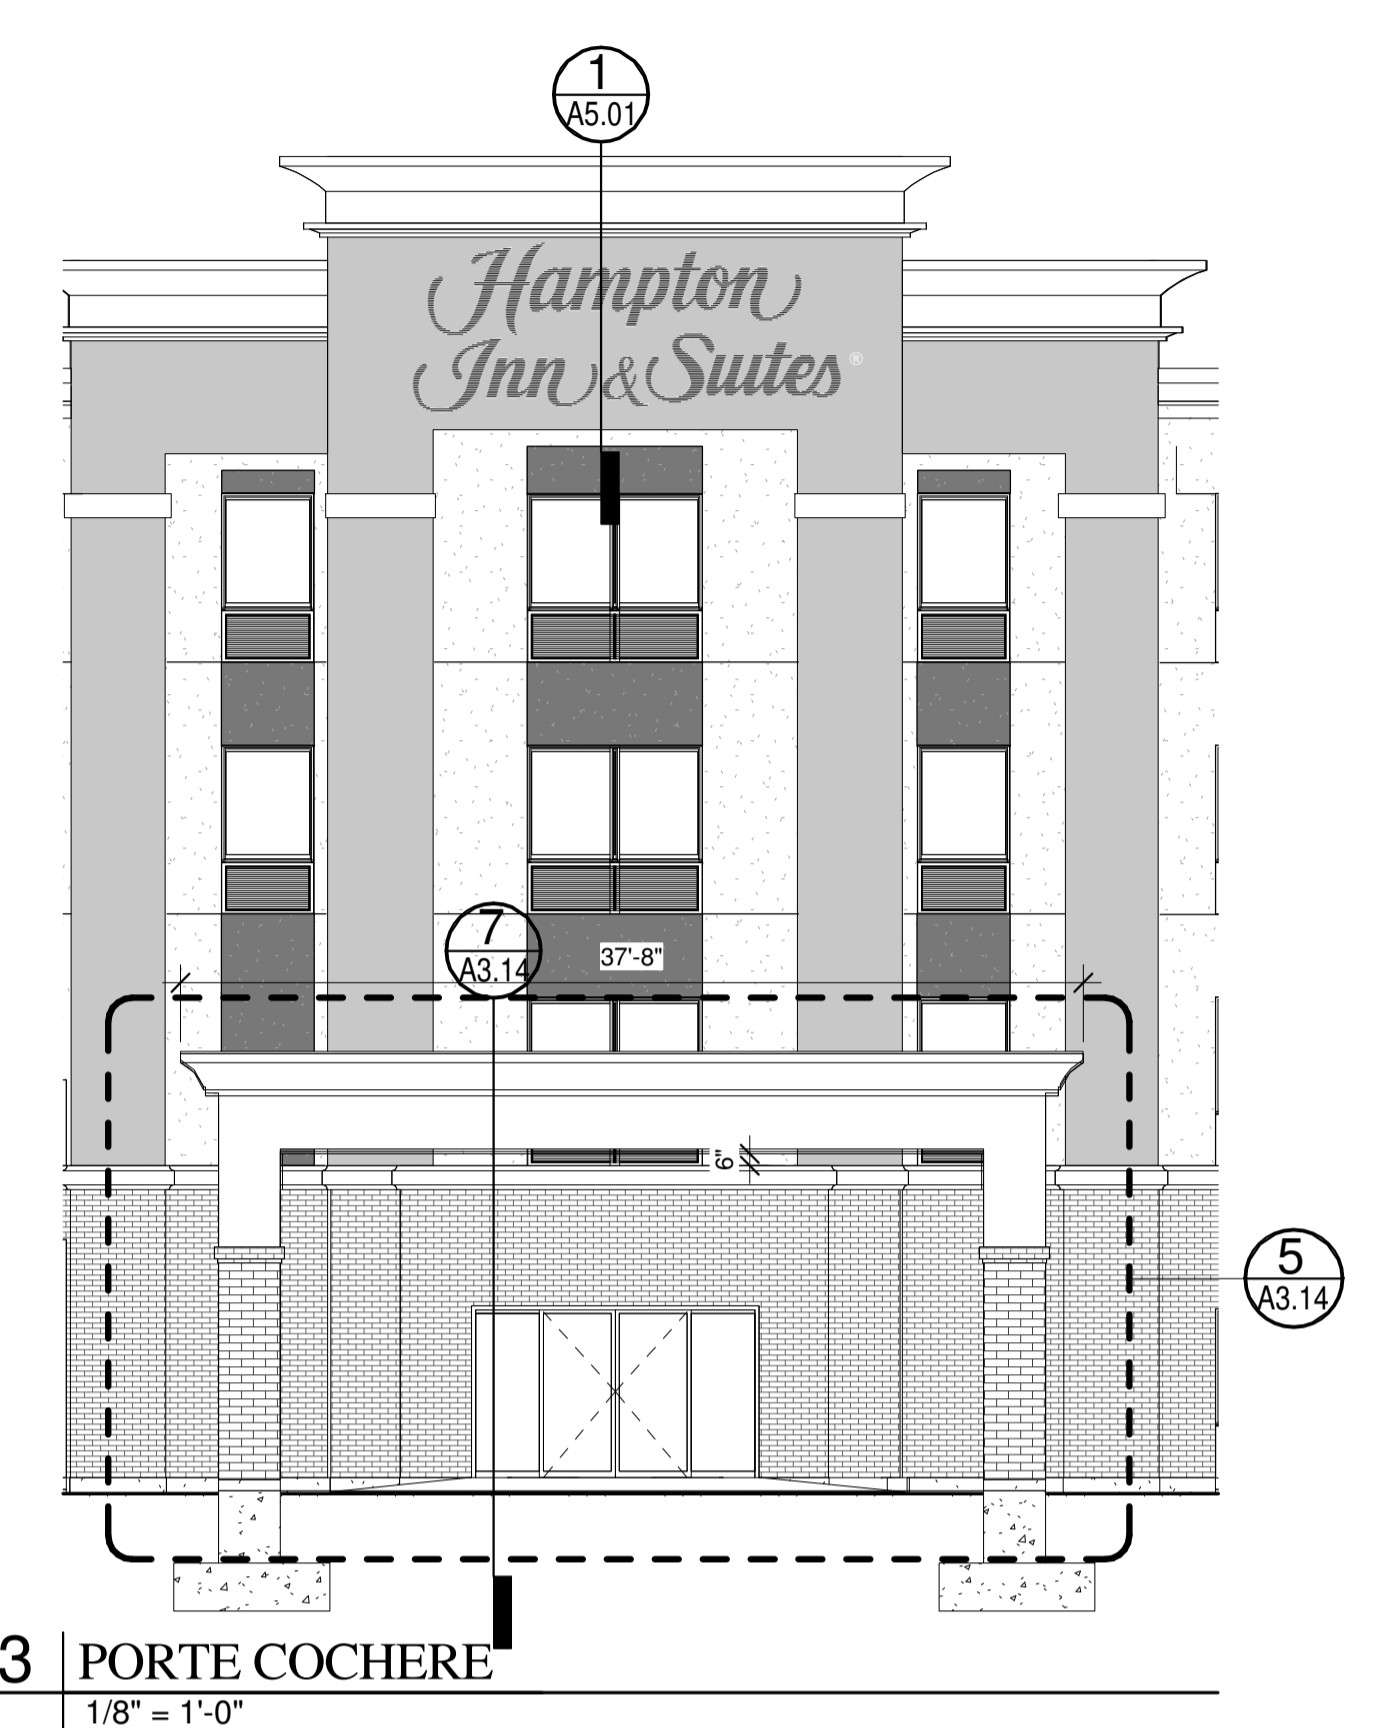

3 | PORTE COCHERE
1/8" = 1'-0"

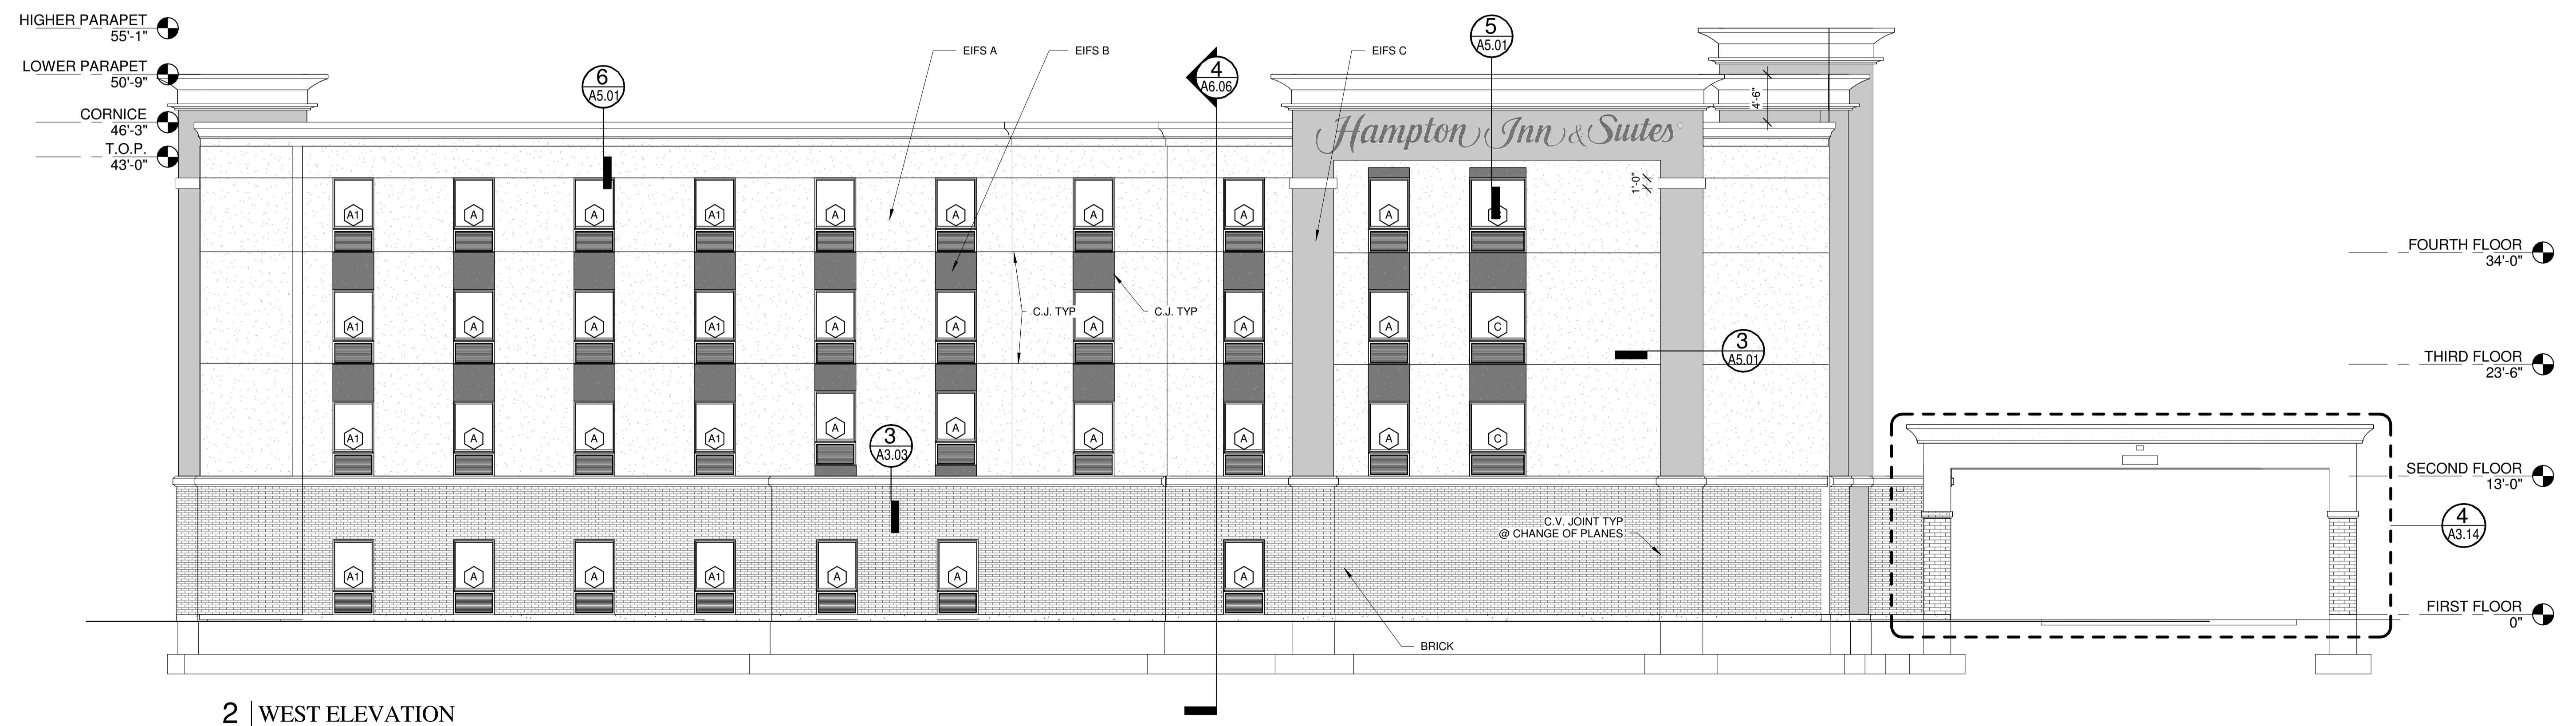

2 | WEST ELEVATION
1/8" = 1'-0"

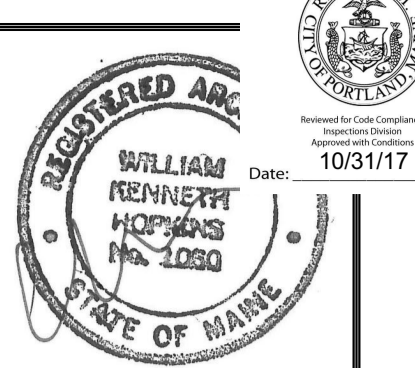

Prepared For:
PORTLAND HOTEL, INC
Address
City, State

Consultant:
ARCHETYPE architects
48 Union Wharf Portland, Maine 04101
001-772-9022 ARCHETYPE@ARCHETYPEA.COM

Project:
HAMPTON INN & SUITES
1200 Brighton Ave
Portland, ME

Revisions:
2 | 10 FEB 2016
SUB TO CITY

Date: 12-23-2015
Scale: As indicated
BUILDING ELEVATIONS

A2.01