




1 | EAST ELEVATION
1/8" = 1'-0"

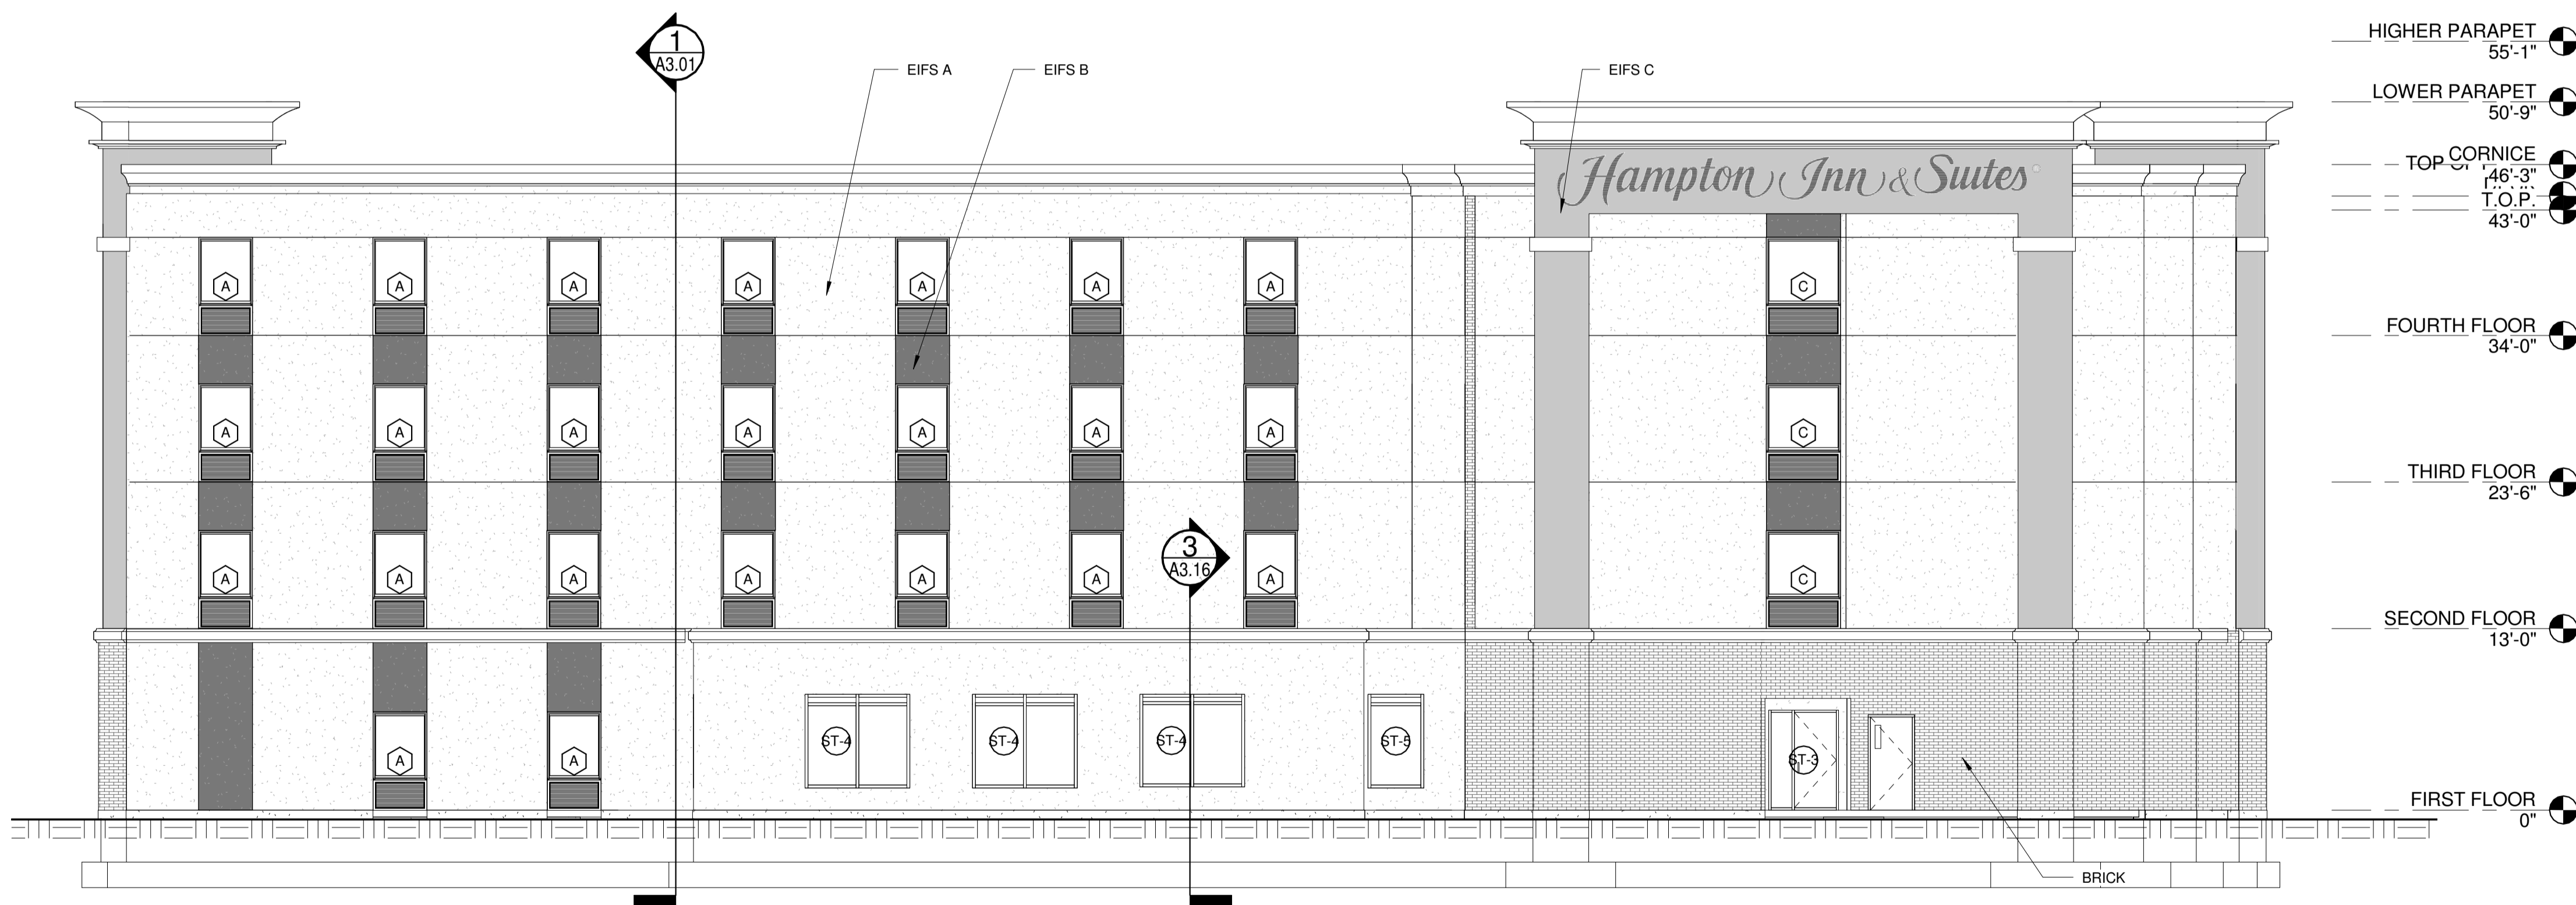

2 | SOUTH ELEVATION
1/8" = 1'-0"

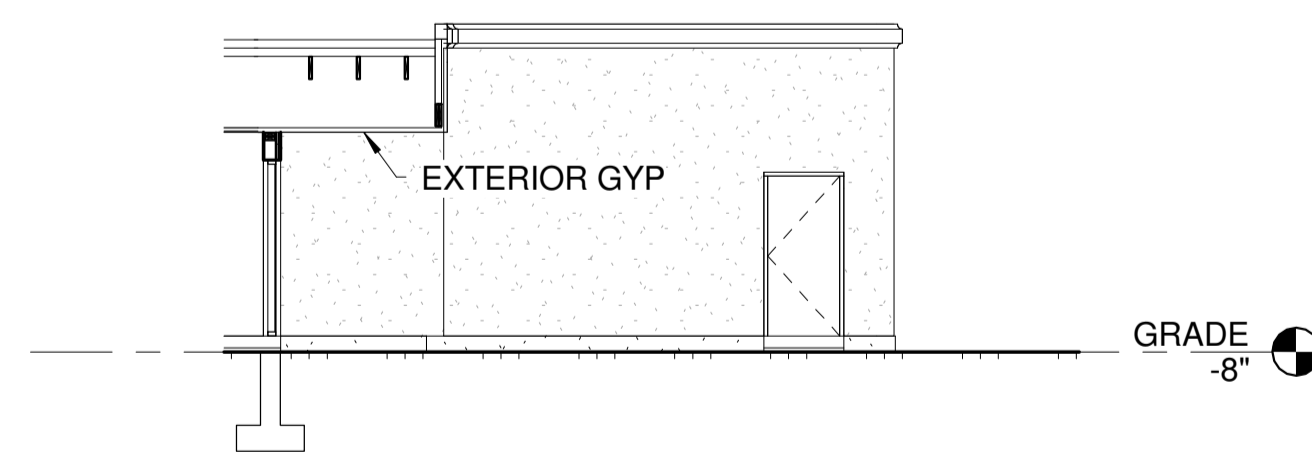

5 | Elevation 3 - a
1/8" = 1'-0"

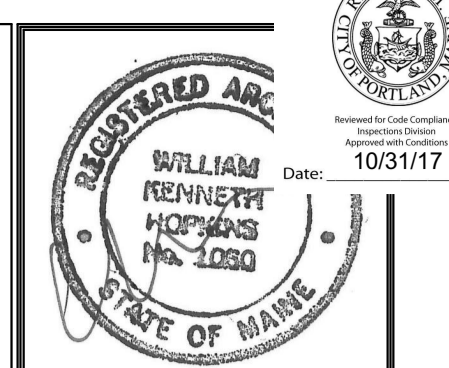

Prepared For:
PORTLAND HOTEL, INC

Consultant:
ARCHETYPE architects
48 Union Wharf Portland, Maine 04101
001-772-6022 ARCHETYPE@ARCHETYPEA.COM

Project:
HAMPTON INN & SUITES
1200 Brighton Ave
Portland, ME

Revisions:
2 | 10 FEB 2016
SUB TO CITY

Date:
12-23-2015
Scale:
As indicated
BUILDING ELEVATIONS

A2.02