



LEGEND



EXISTING

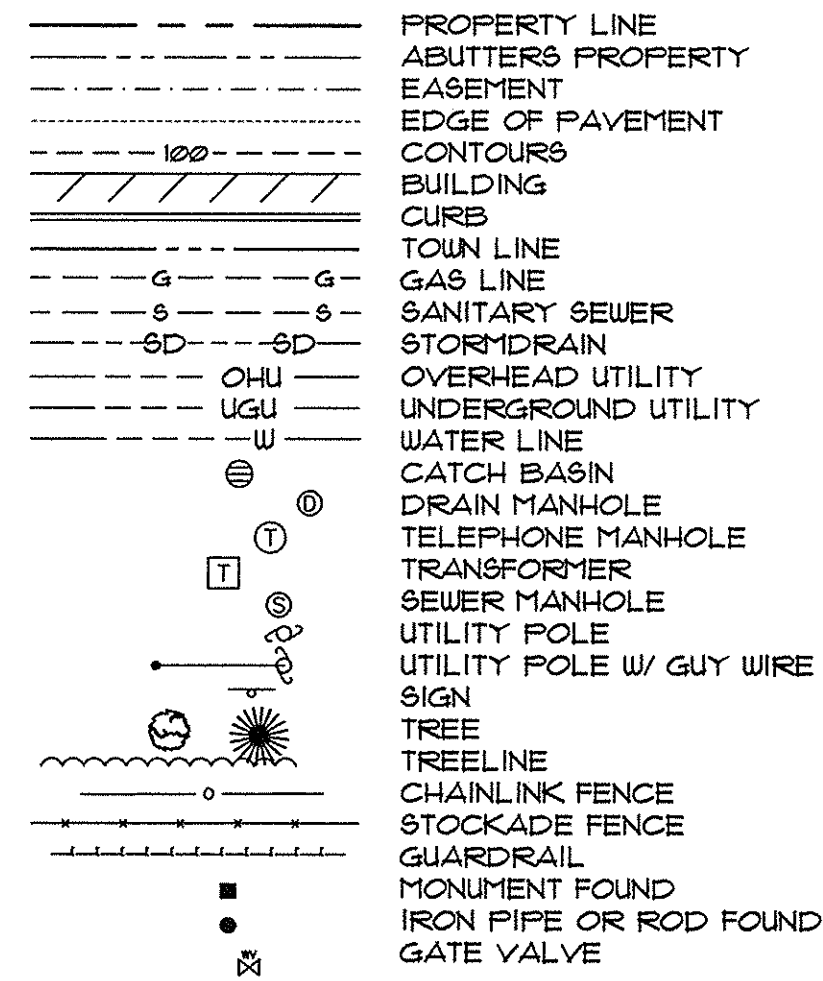

PROPOSED

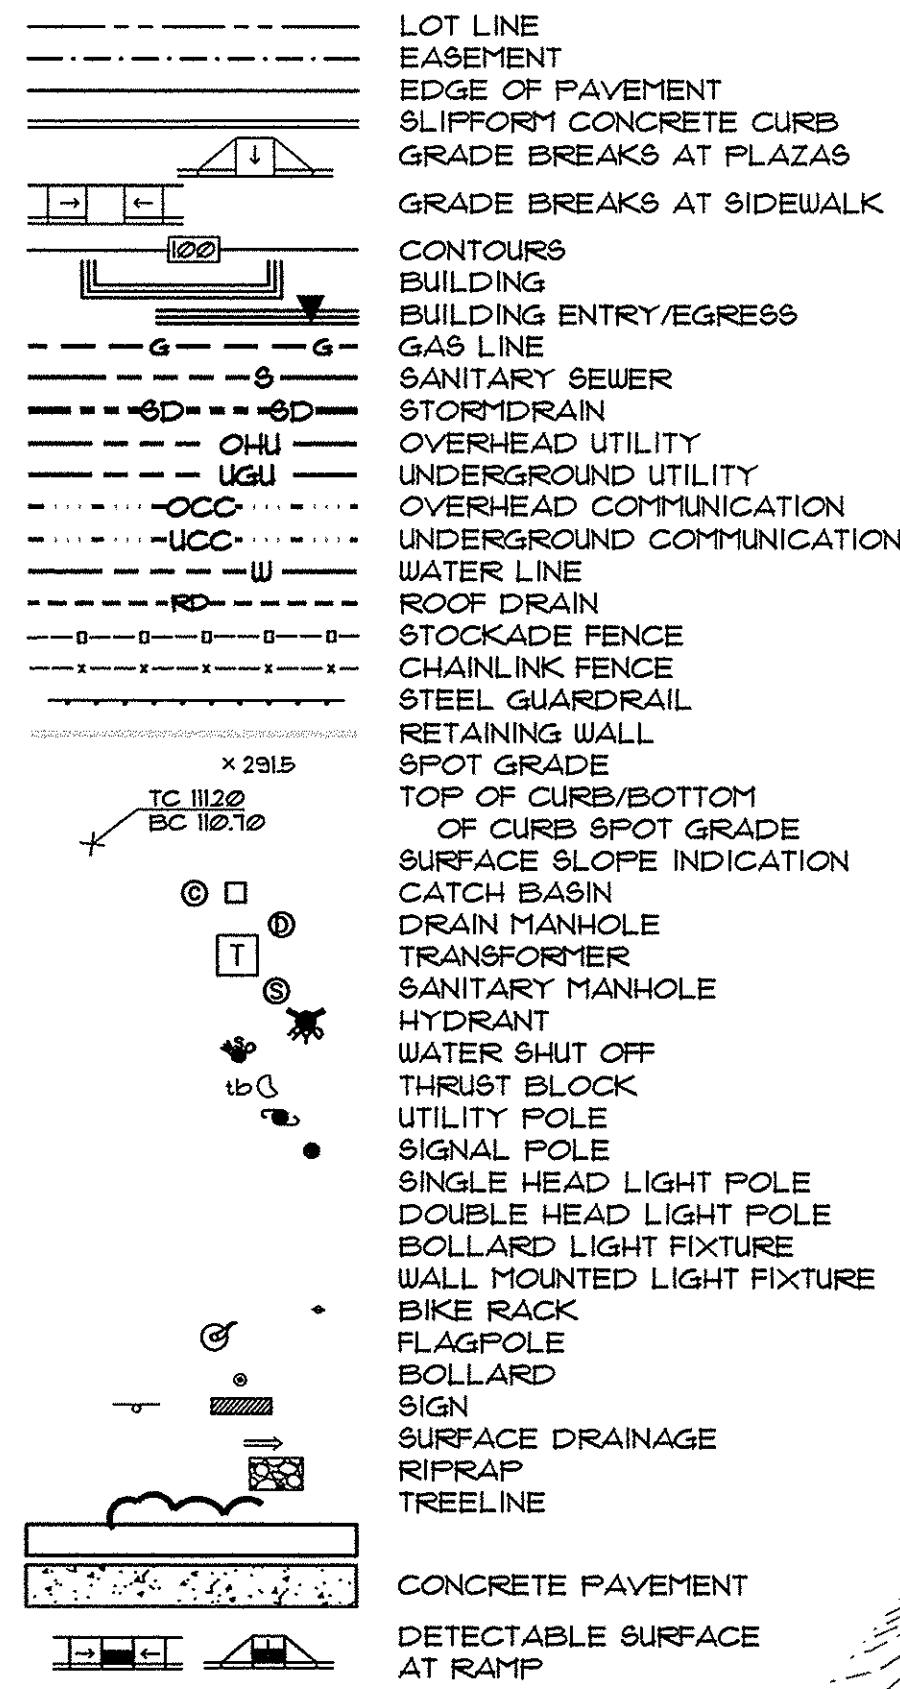

EROSION CONTROL LEGEND

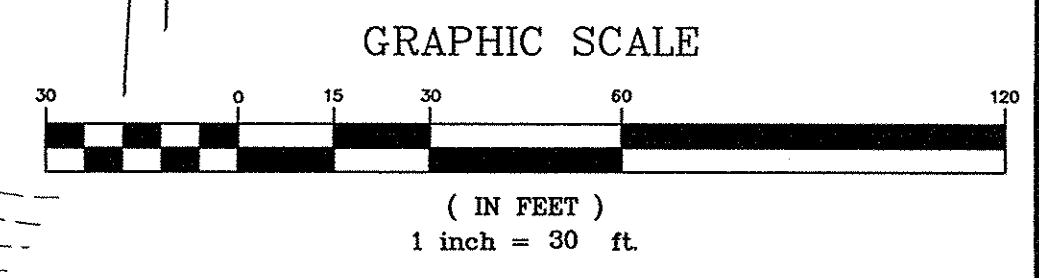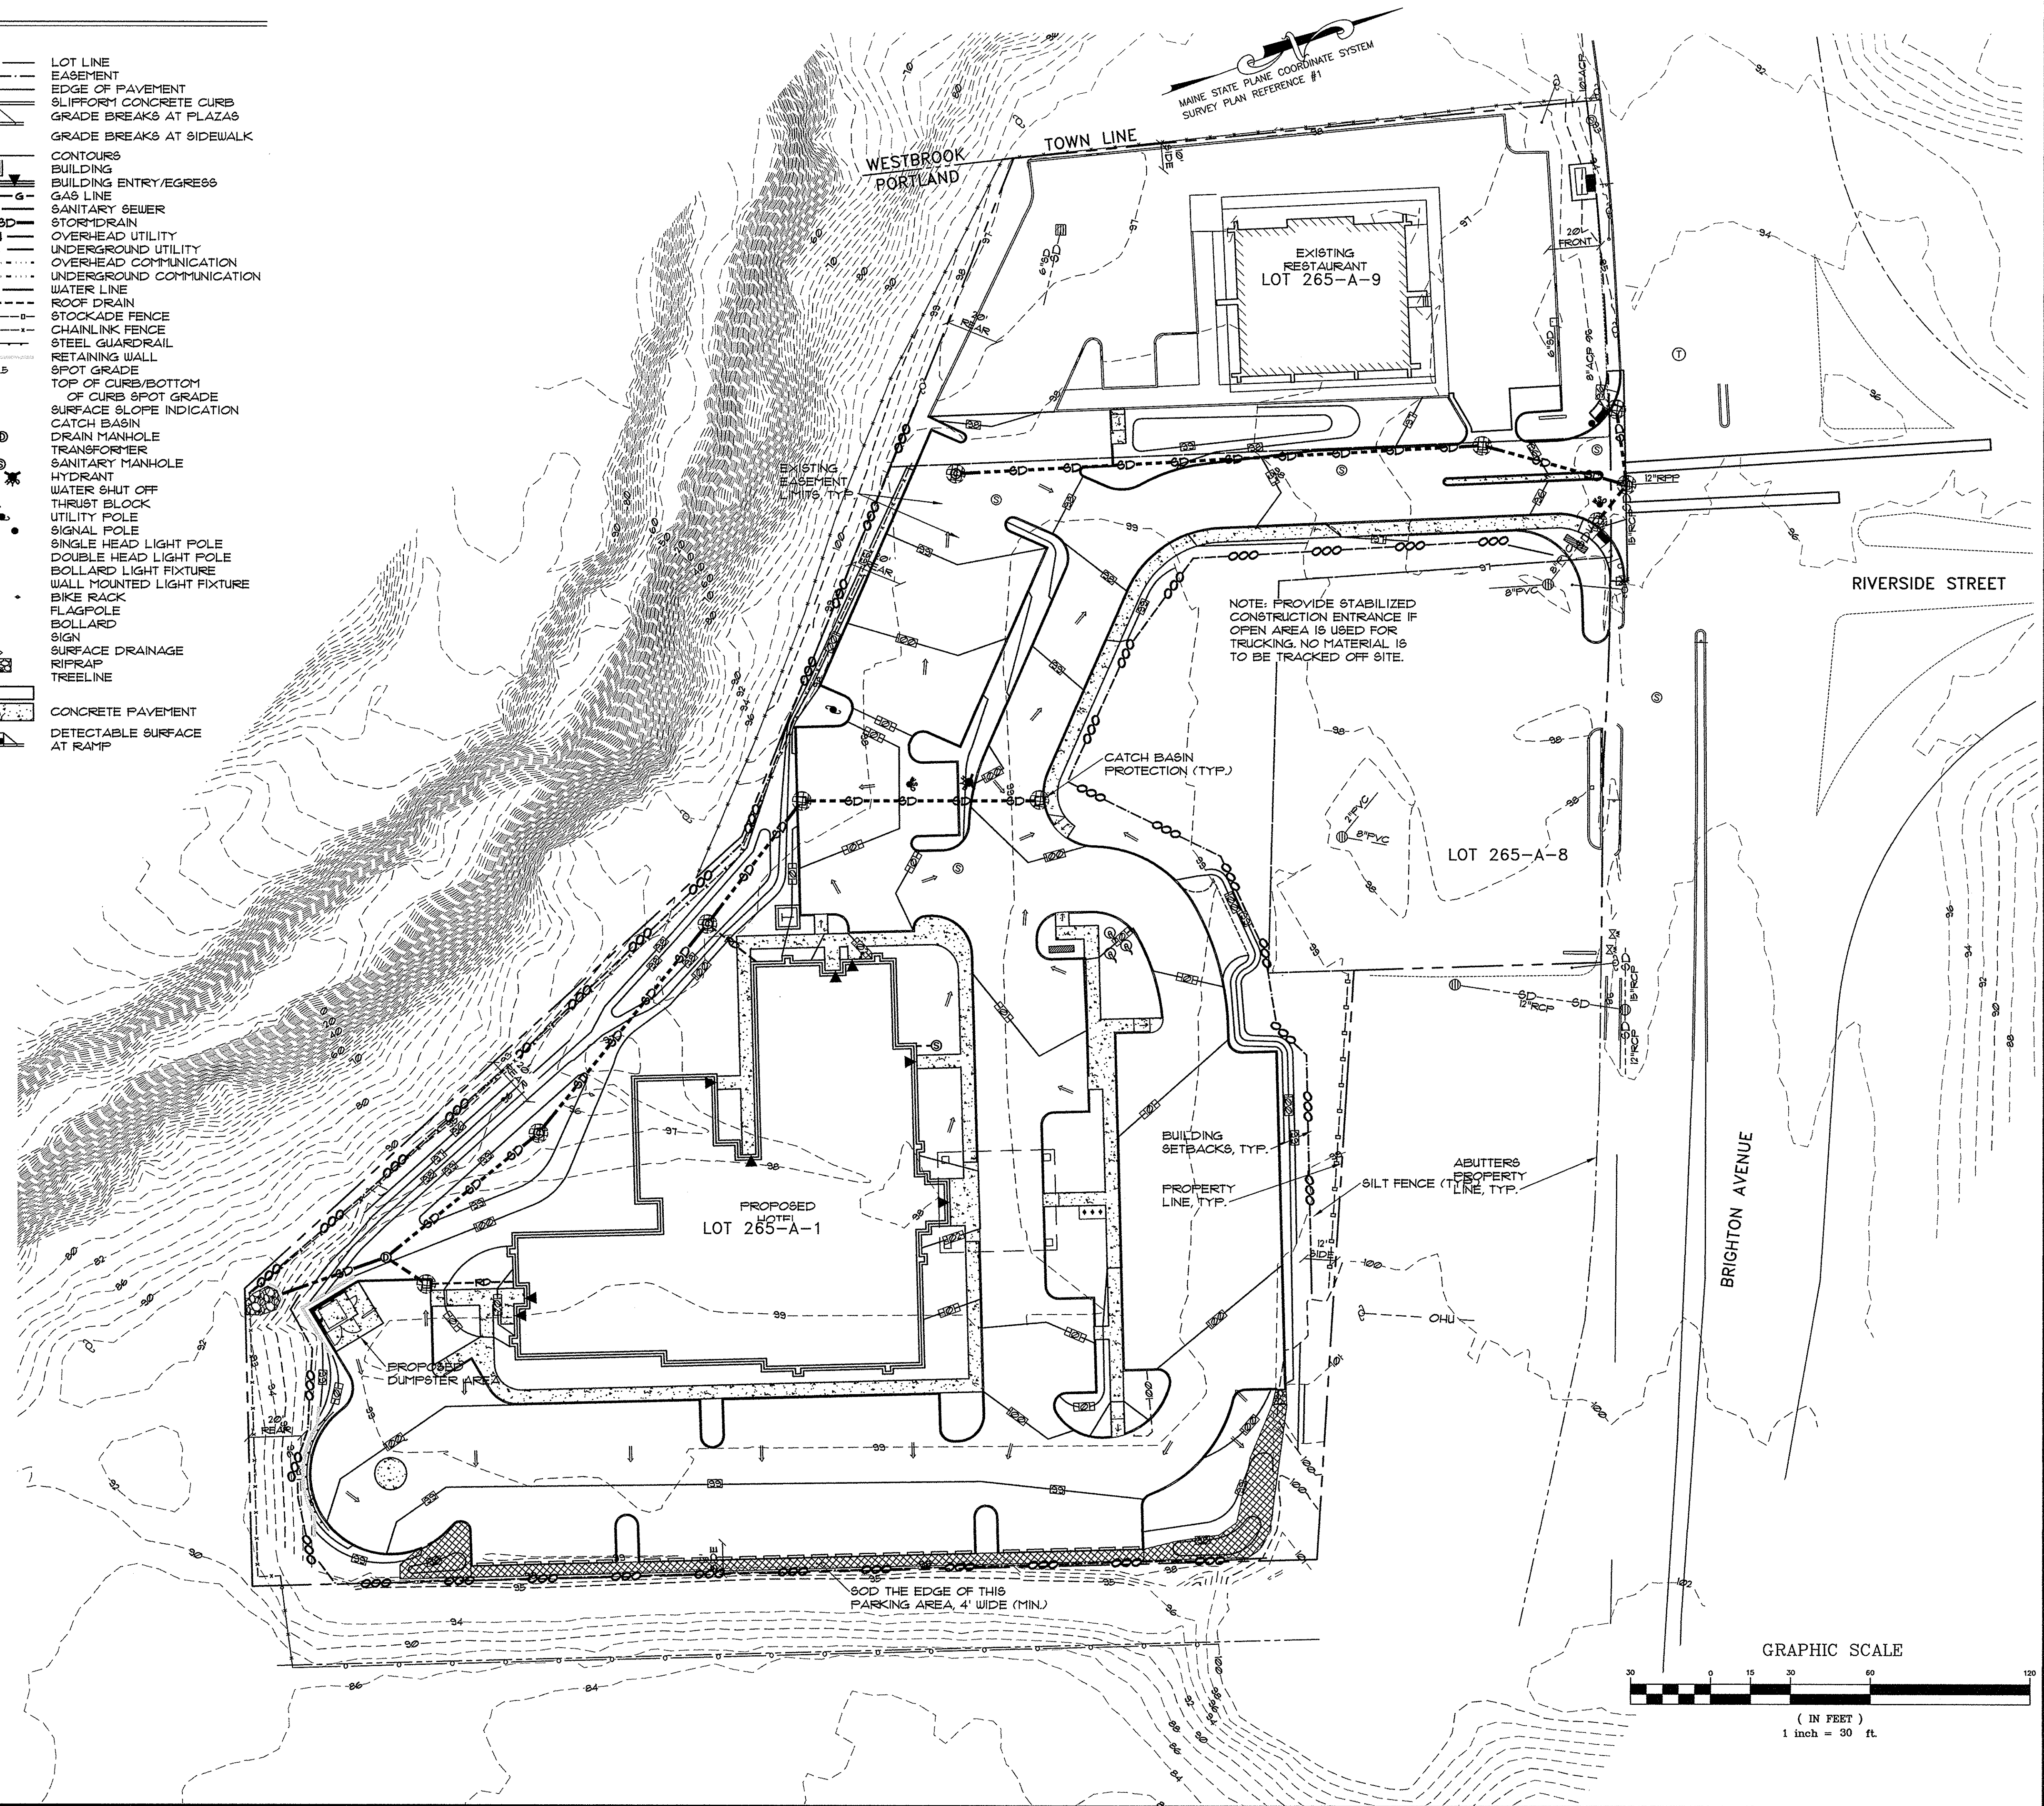

PINKHAM & GREER
CIVIL ENGINEERS

28 WINDHAM AVE. PORTLAND, ME 04103
TEL: 207.781.5442 FAX: 207.781.4495

THOMAS S. GREER
LICENSED PROFESSIONAL ENGINEER
STATE OF MAINE
5/18/17

REV.	DATE	DESCRIPTION
1	5/8/17	REVISED PER STAFF REVIEW

SCALE: AS SHOWN

DATE: APRIL 4, 2017

PROJECT: 18198

DRN BY: JDC

DESIGN BY: TSG

CHK BY: TSG

PORTLAND HOTELS, INC.
1200 BRIGHTON AVENUE
PORTLAND, MAINE

HOTEL REDEVELOPMENT
1210 BRIGHTON AVENUE
PORTLAND, MAINE

EROSION CONTROL PLAN

C4.1

MAPLOT 265 / A / 1 & 9