


**DEMOLITION FLOOR PLAN**  
 SCALE: 3/16"=1'-0"  
 NOTE:  
 1. REMOVE EXISTING NO BEARING WALL. FINISH TO MATCH EXISTING SPACE COLORS AND MATERIALS.  
 2. REMOVE EXISTING INTERIOR PLANTER, FINISH TO MATCH EXISTING SPACE COLORS AND MATERIALS.

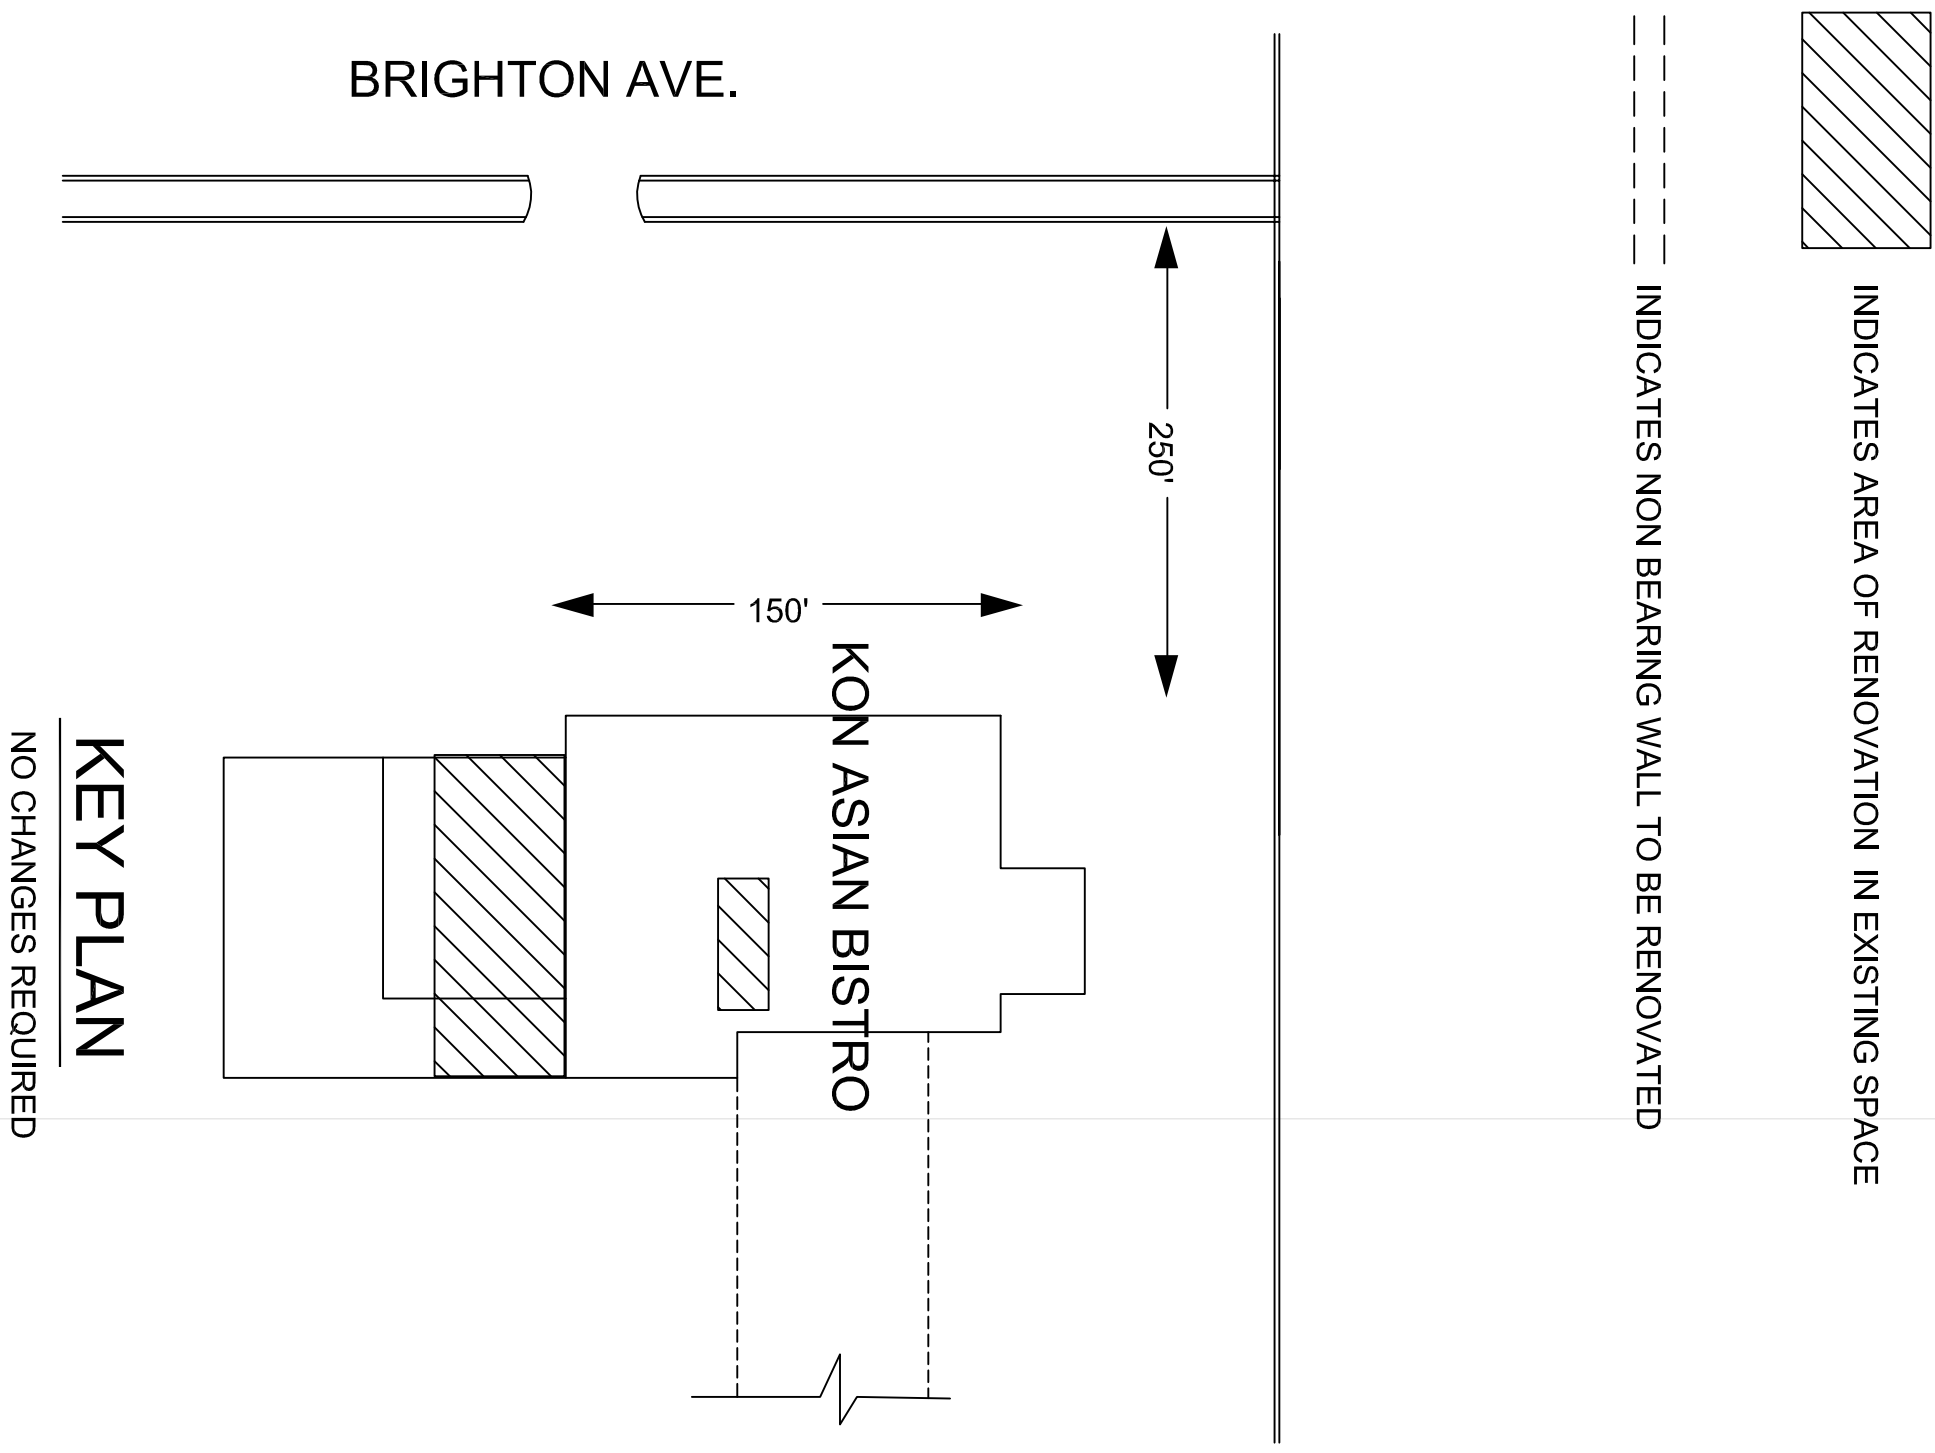

PROJECT NAME: <h2 style="text-align: center;">Kon Asian Bistro</h2> 1140 Brighton Ave, Portland, Maine 04102				DRAFTSMEN: <b>Stephen S. Andrews</b> 23 Panter Pond Pines Rd. Raymond, Maine 04071 207-415-5065	
REV.	DESCRIPTION	BY	DATE	CODE	
	Space Modification Add / Remove Wall Add Hibachi Grills x4	SSA	05-08-15		
TOWN: Portland, Me DATE: 05-02-16 SCALE: DESIGNED: DRAWN: SSA TITLE: Demolition Plan FILE: SHEET: A-3					