


Revisions

ARCHITECTURAL PLANS  
**ADA**


Sheet No.  
**A.1.1**

**MOTEL 6 #1273**  
**PORTLAND, ME**  
 ONE RIVERSIDE STREET  
 PORTLAND, ME 04102


Issue Date 12/11/06

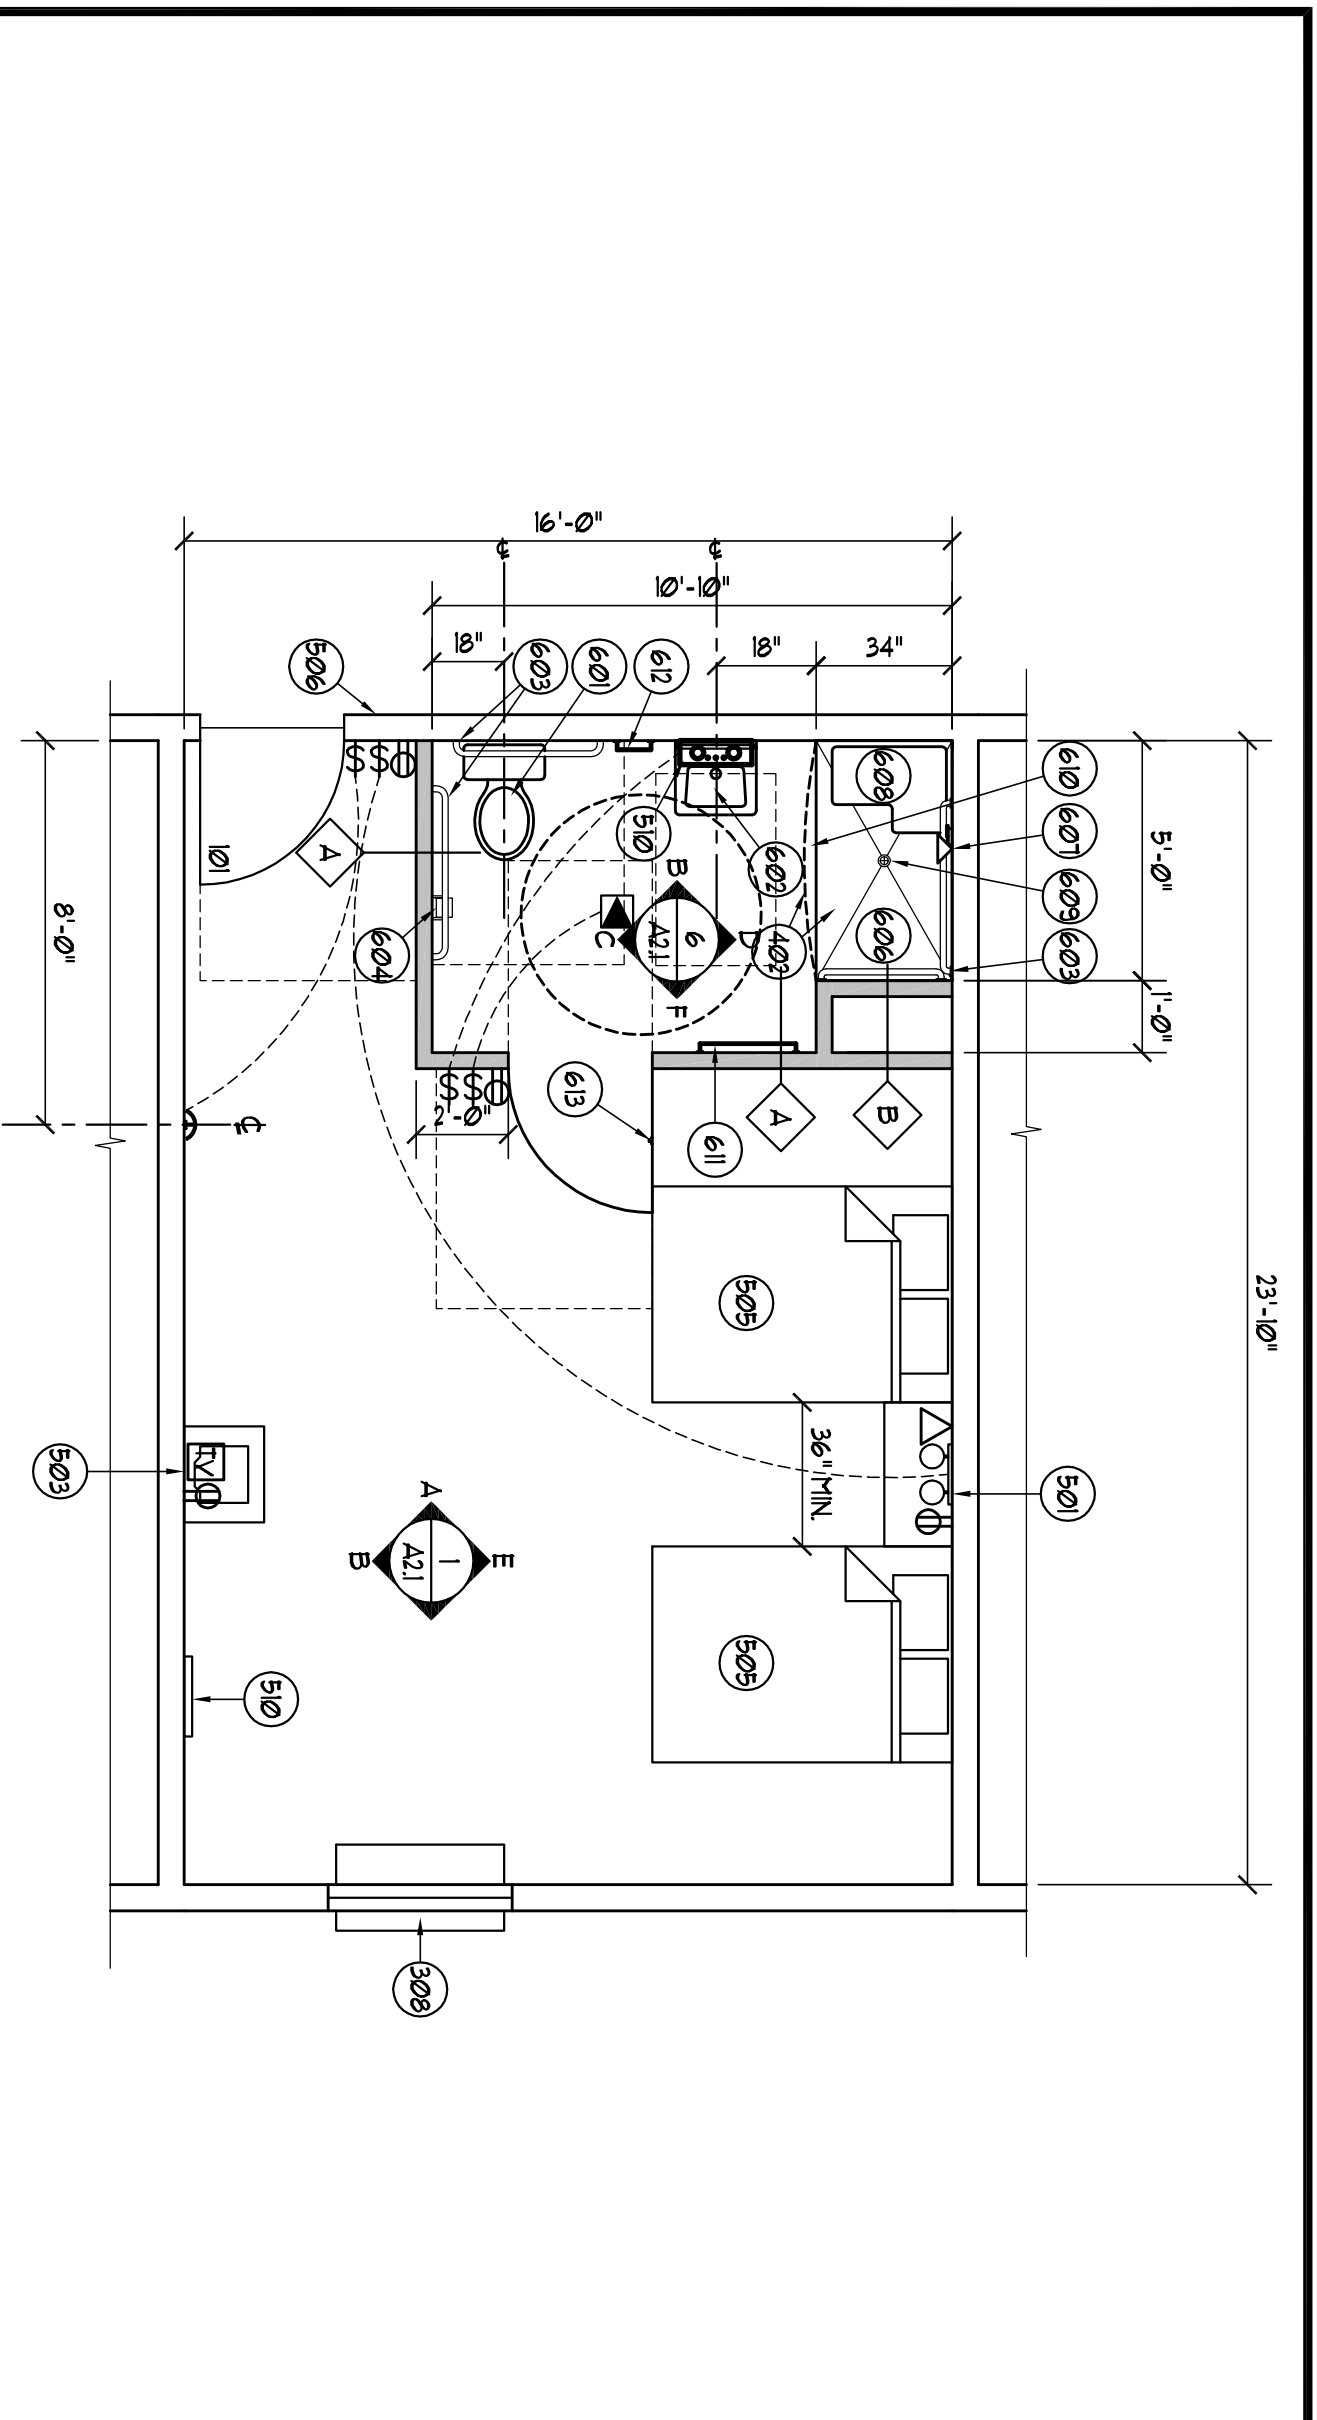


**11** FLOOR PLAN ROOM # 113  
 SCALE: 1/4" = 1'-0"

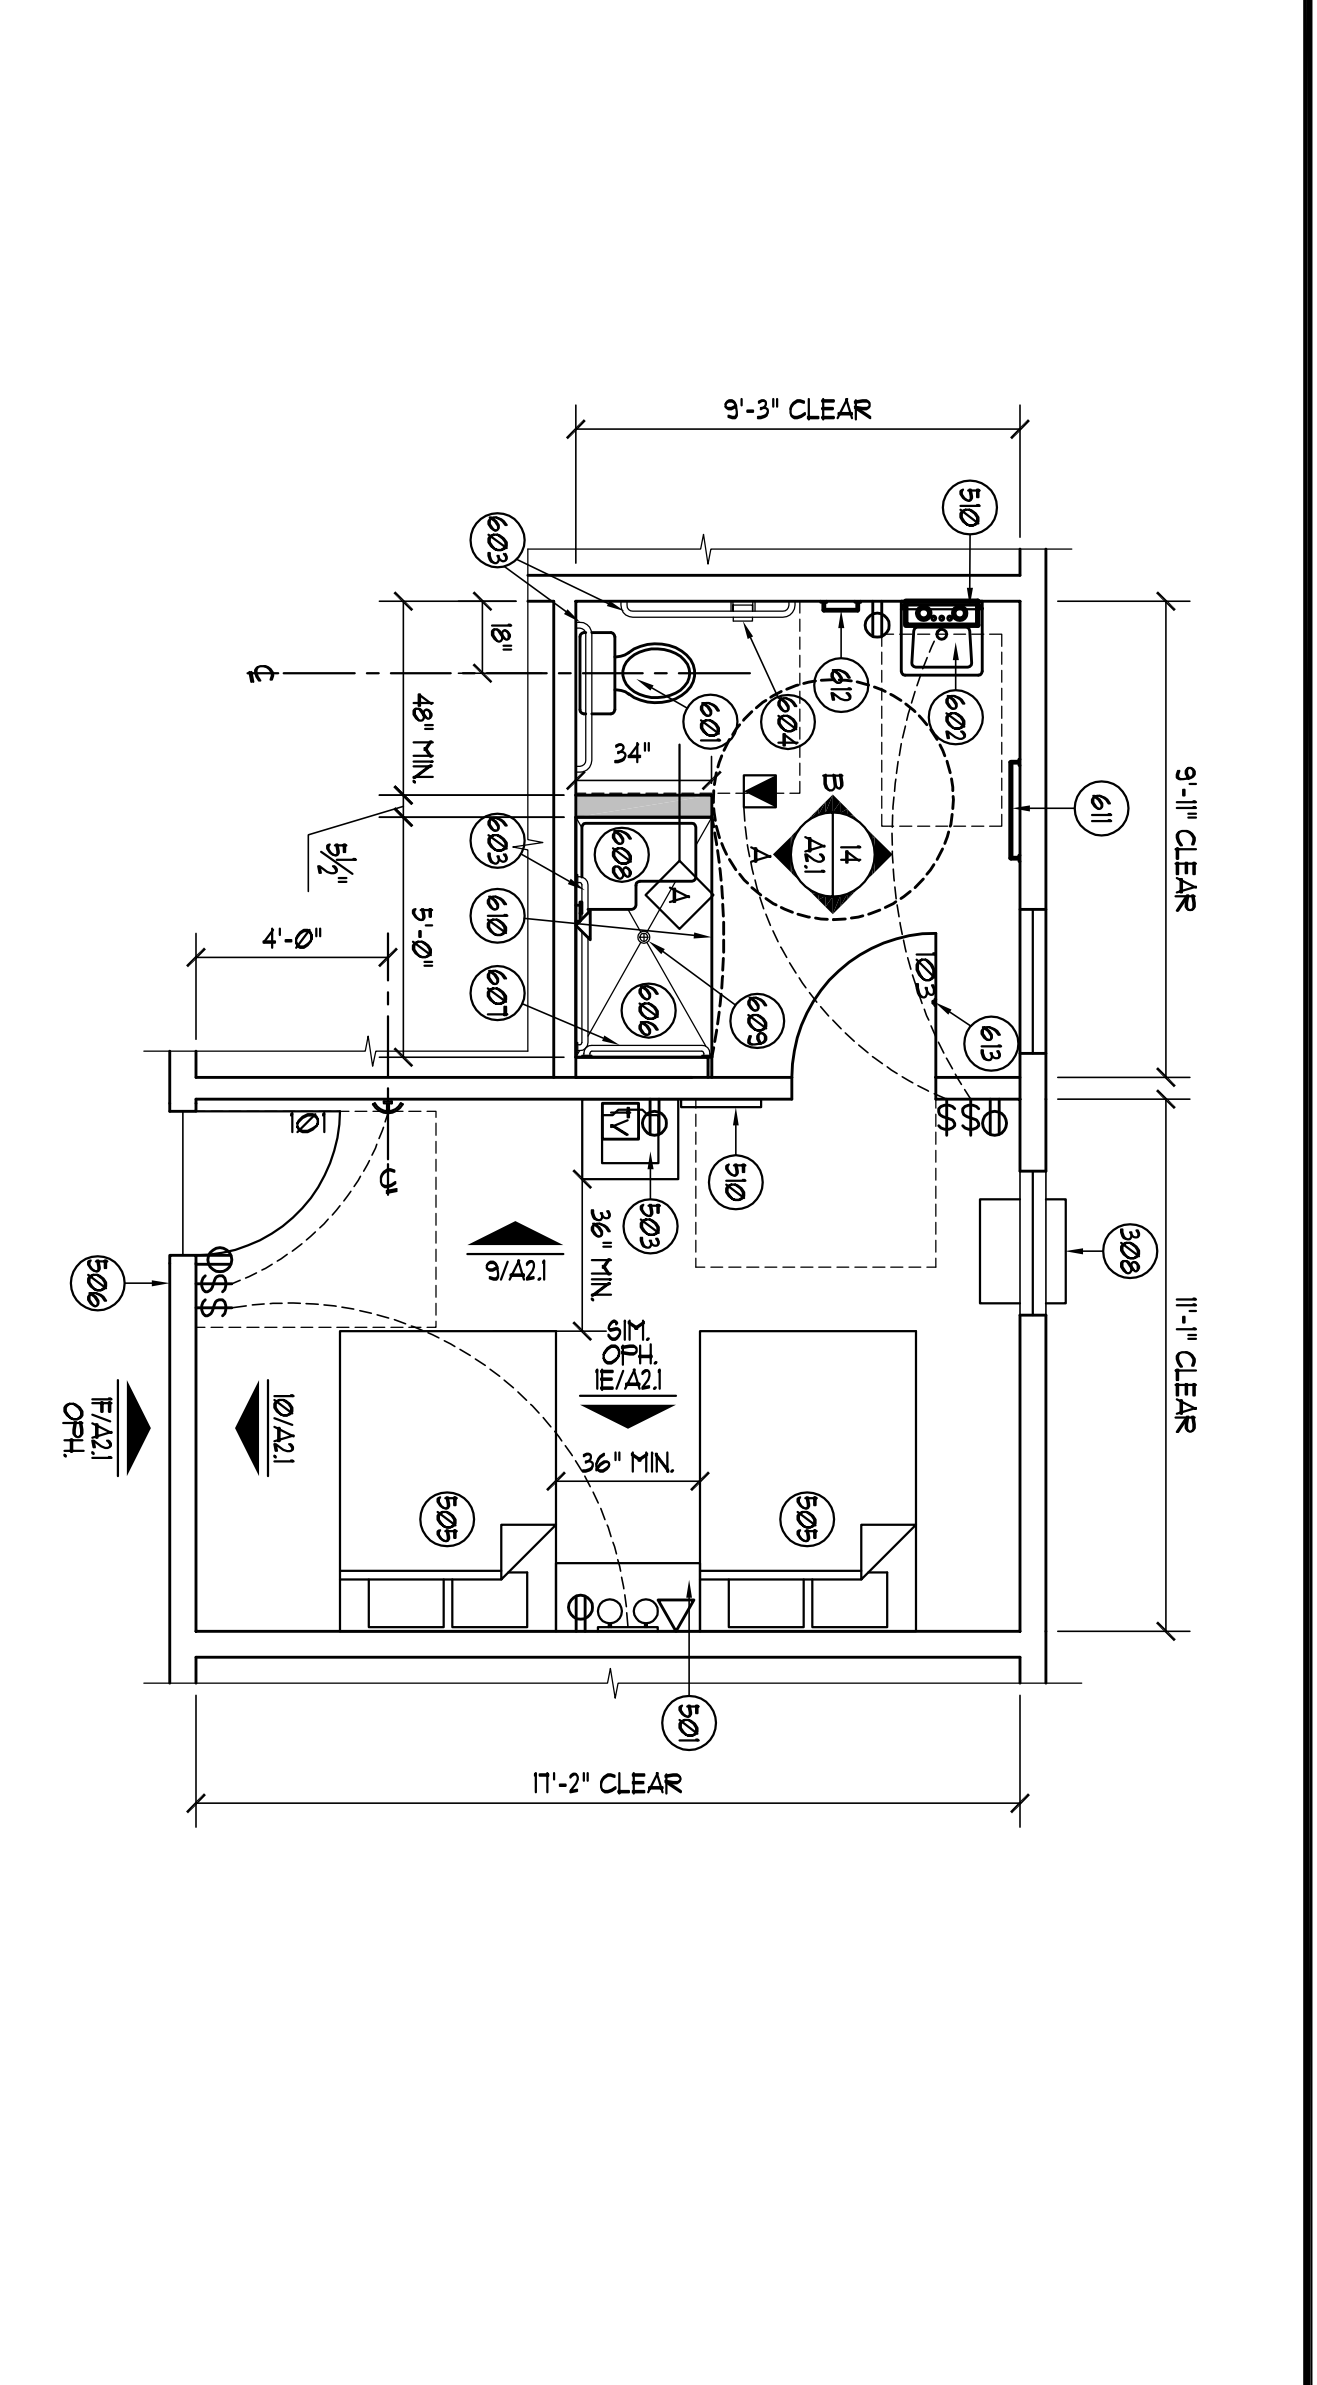


**13** FLOOR PLAN ROOM# 13  
 SCALE: 1/4" = 1'-0"

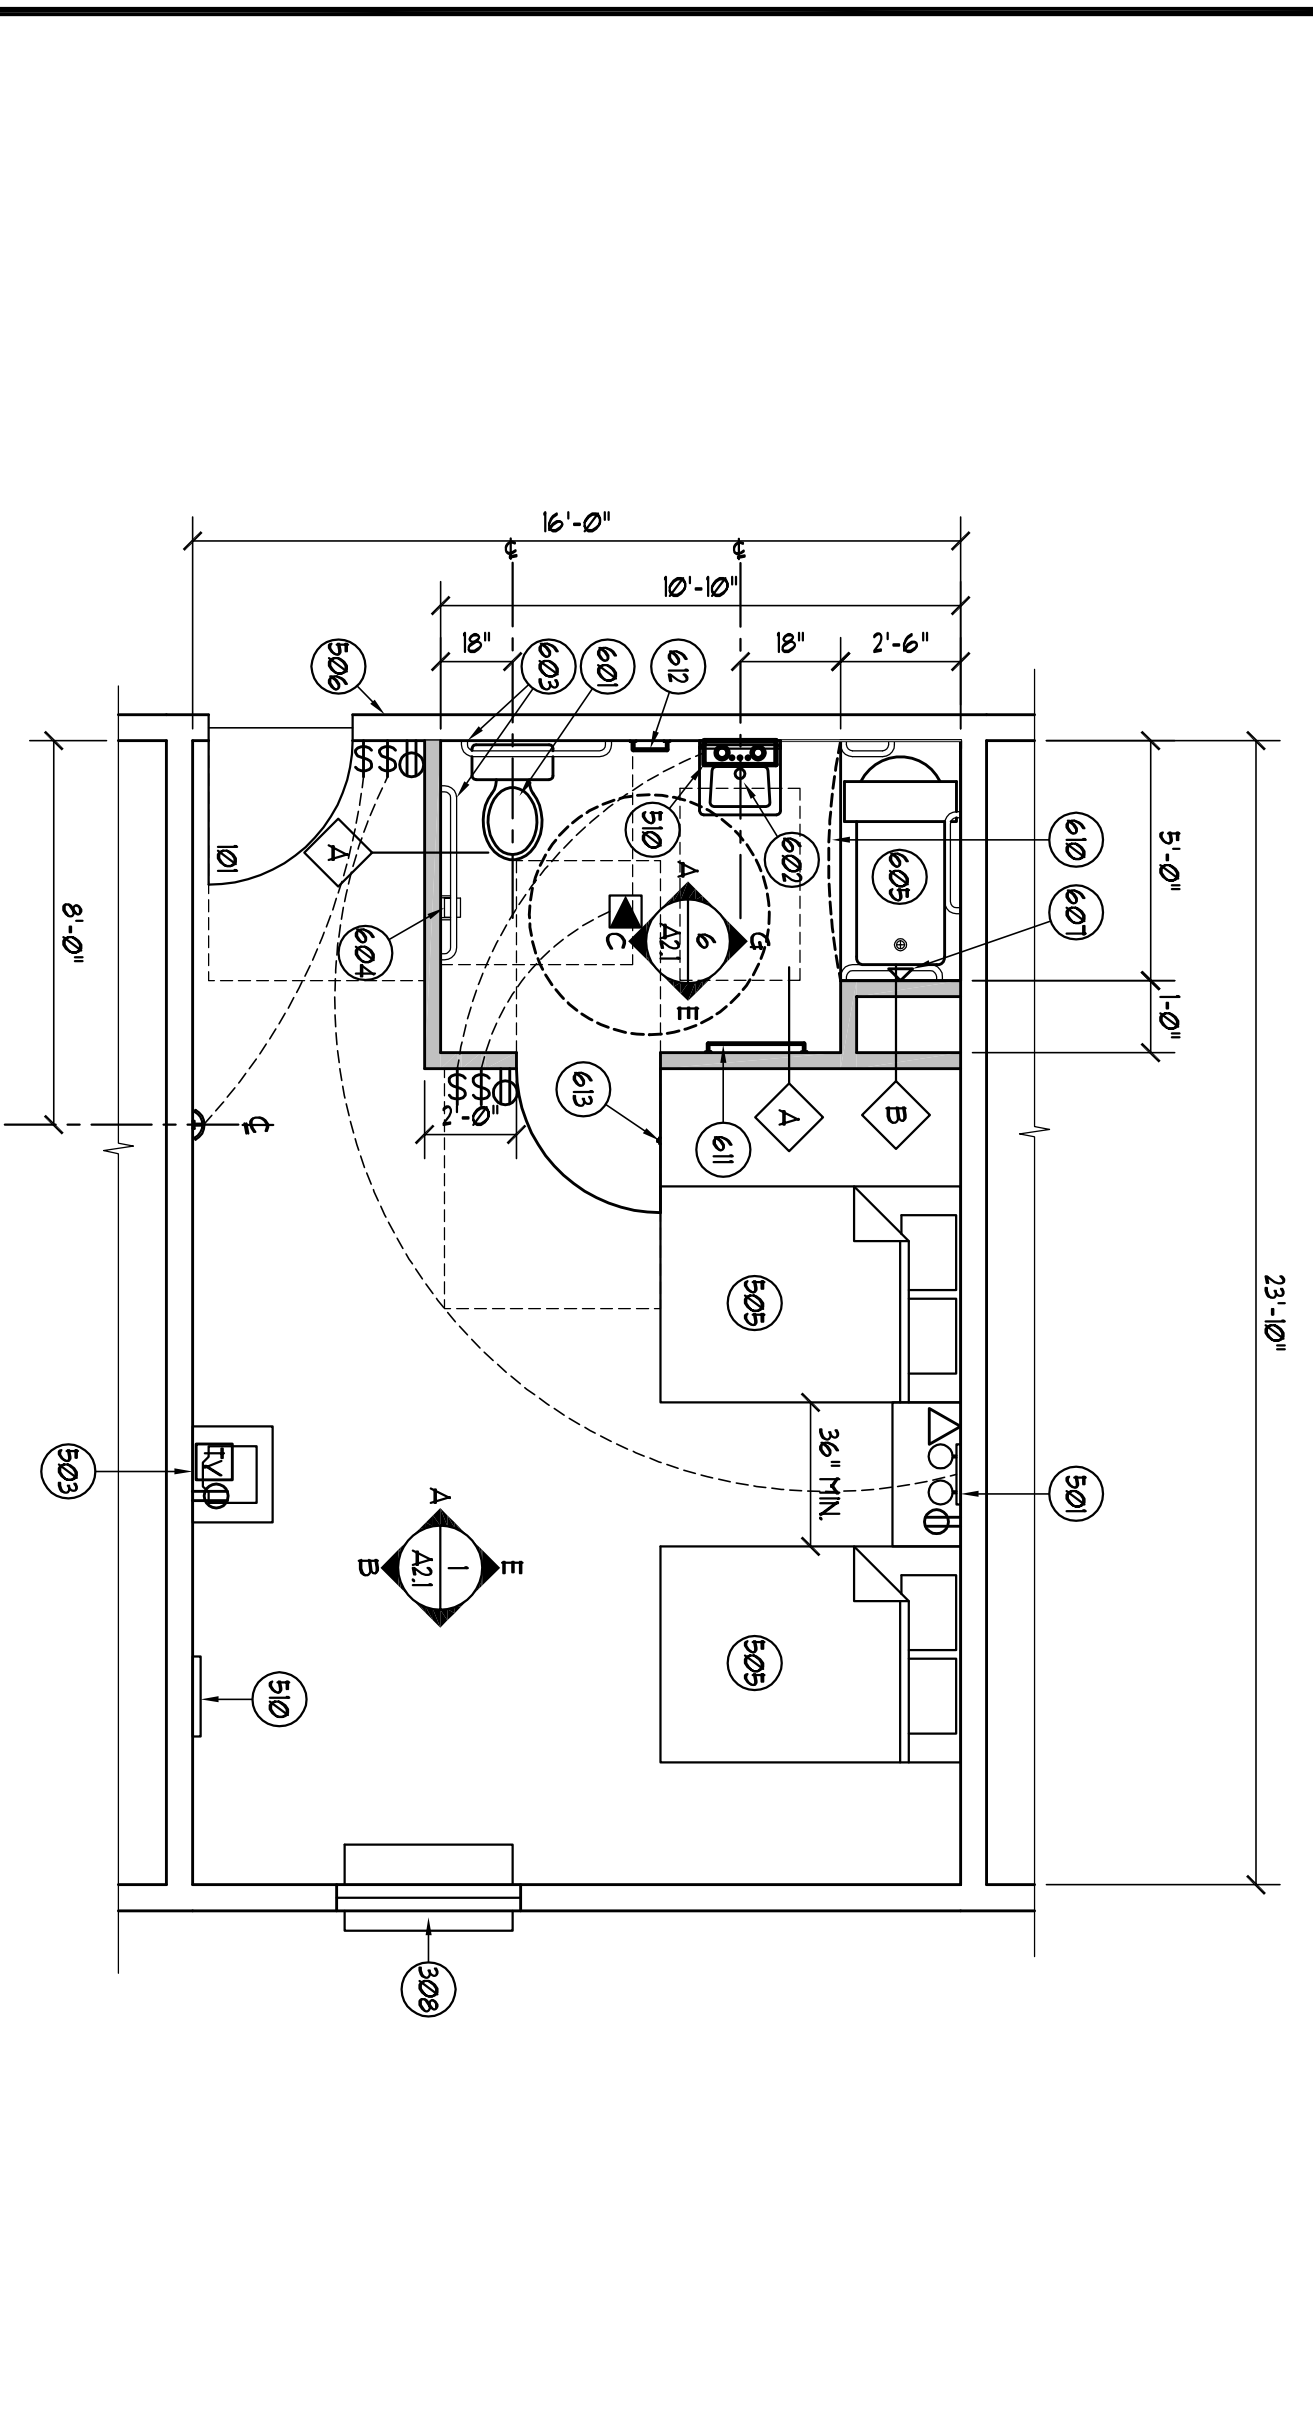


**6** FLOOR PLAN ROOM # 107, 109 & 111  
 SCALE: 1/4" = 1'-0"

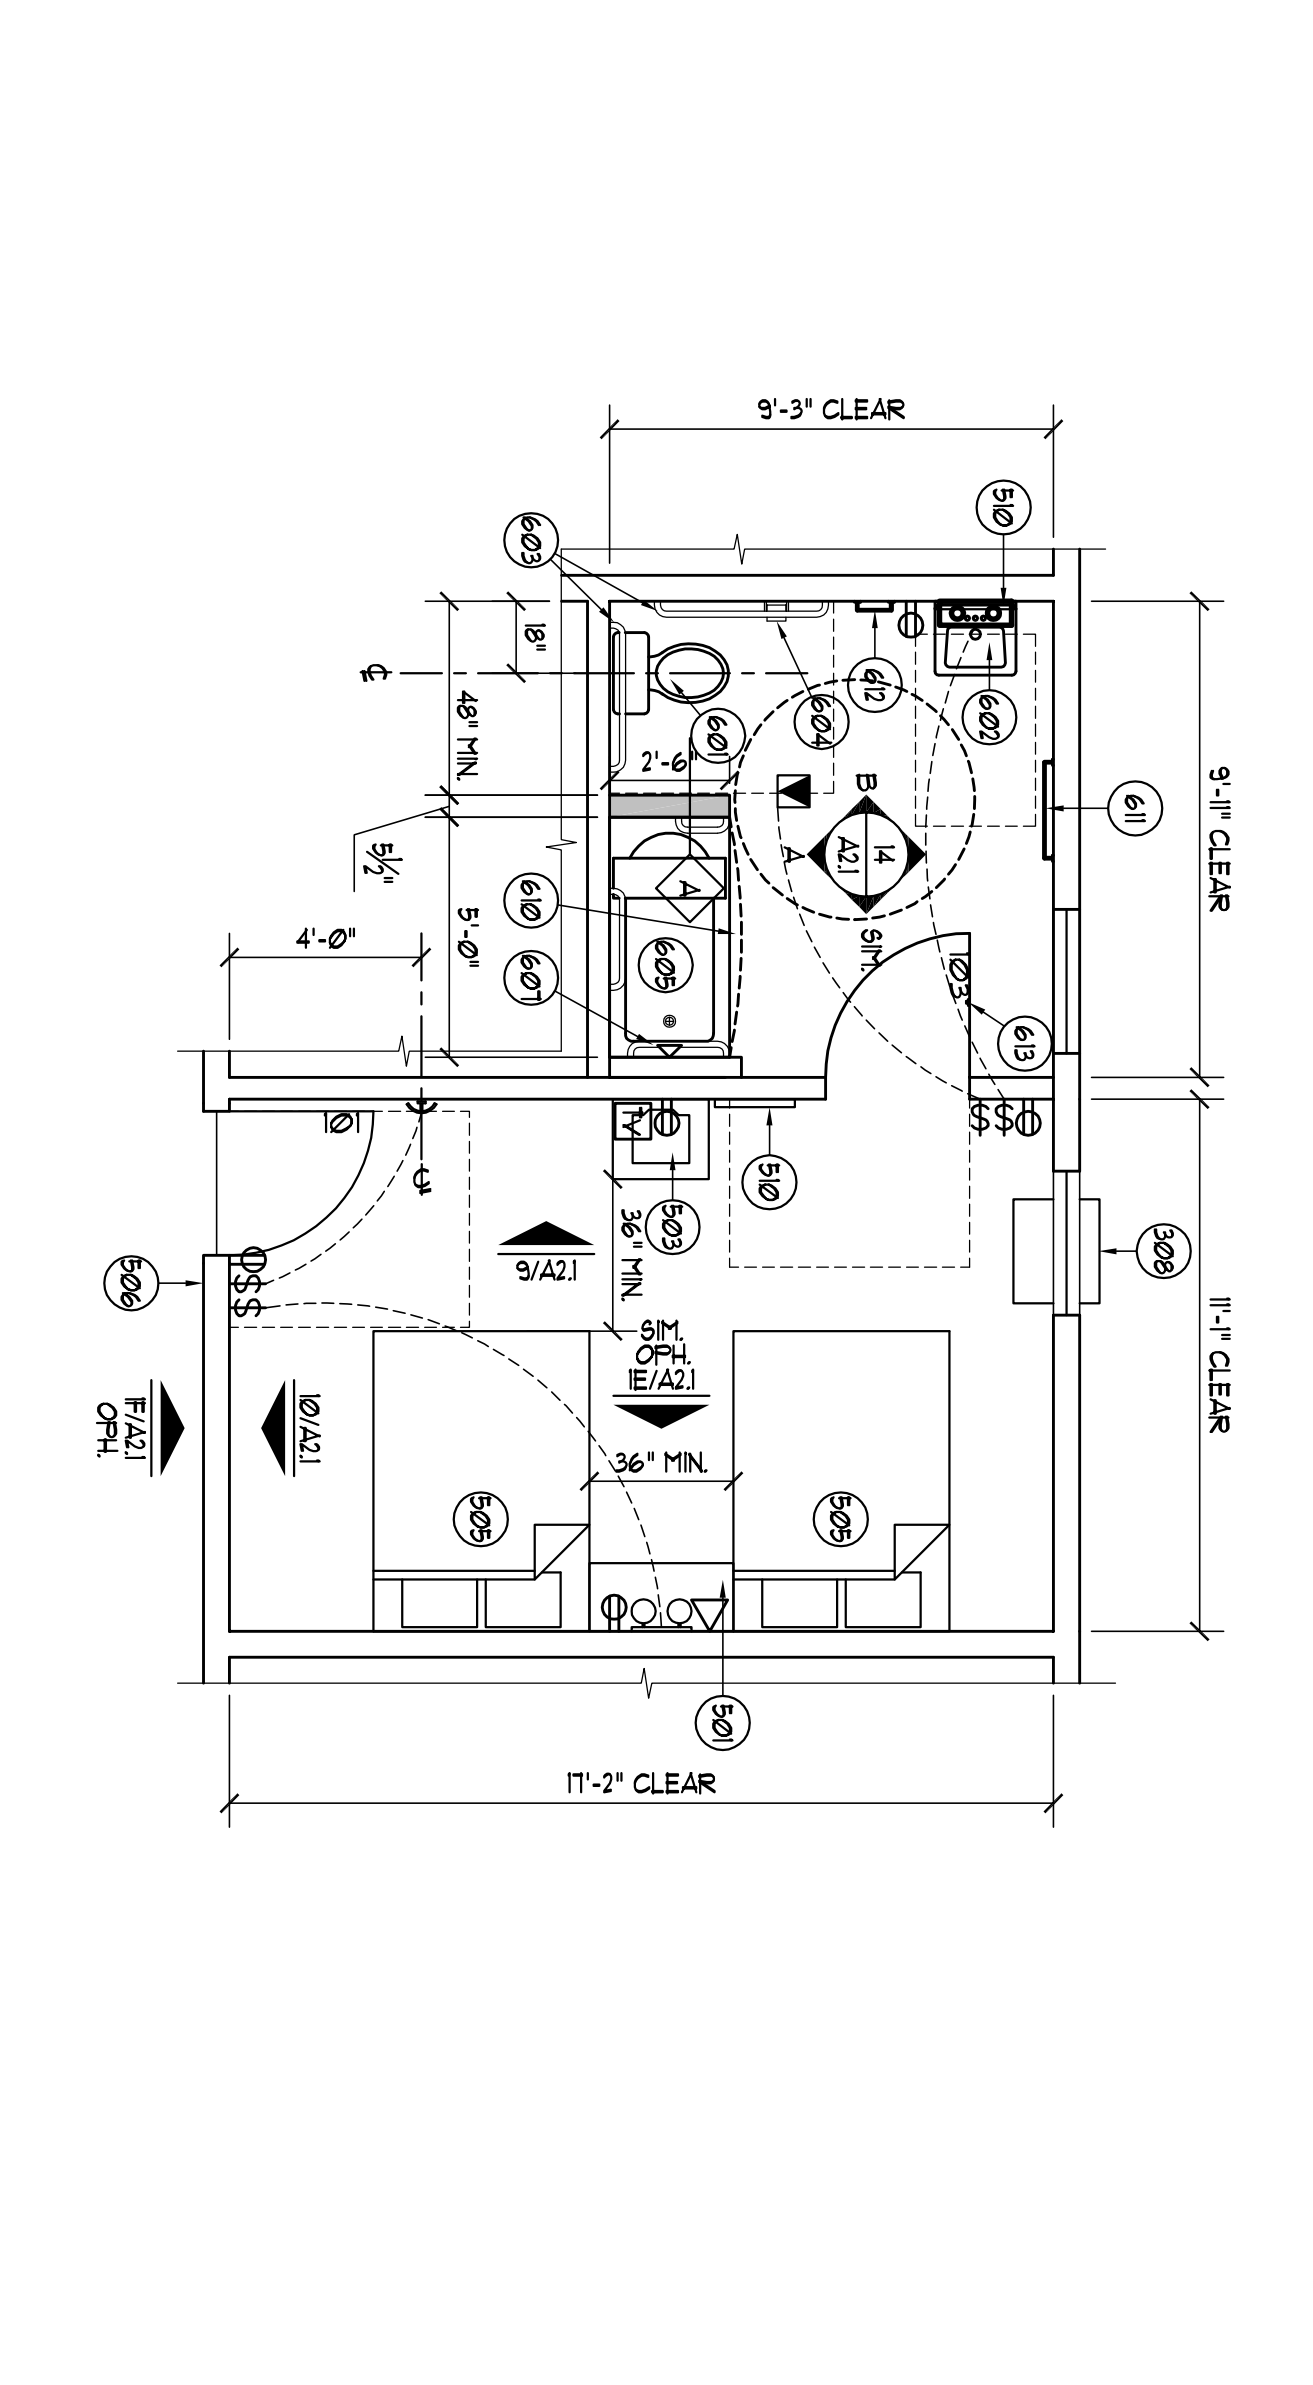

**8** FLOOR PLAN ROOM # 218 & 318  
 SCALE: 1/4" = 1'-0"

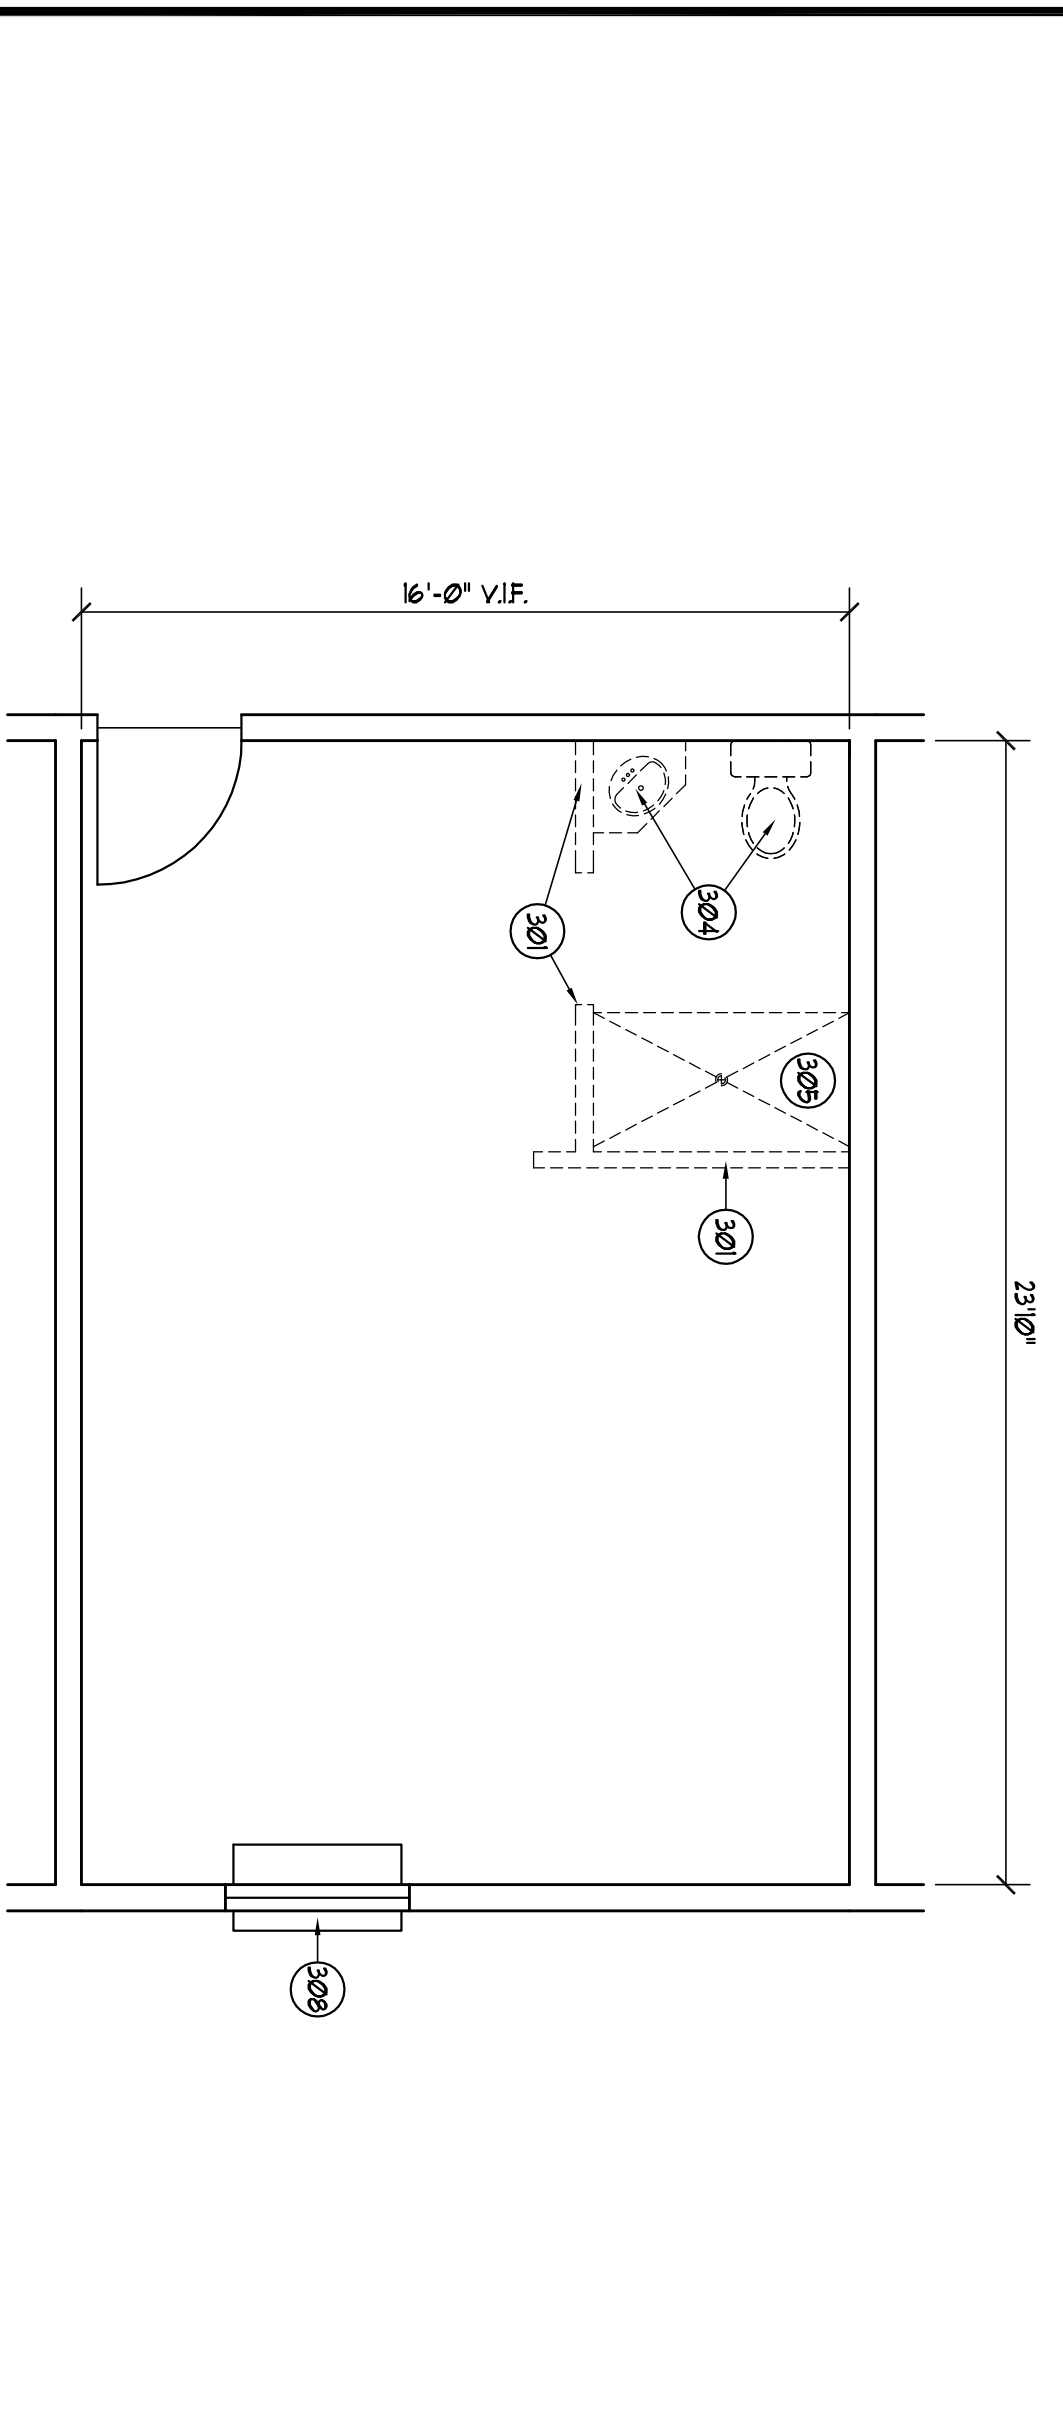

**1** DEMOLITION PLAN ROOM # 107, 109, 111 & 113  
 SCALE: 1/4" = 1'-0"

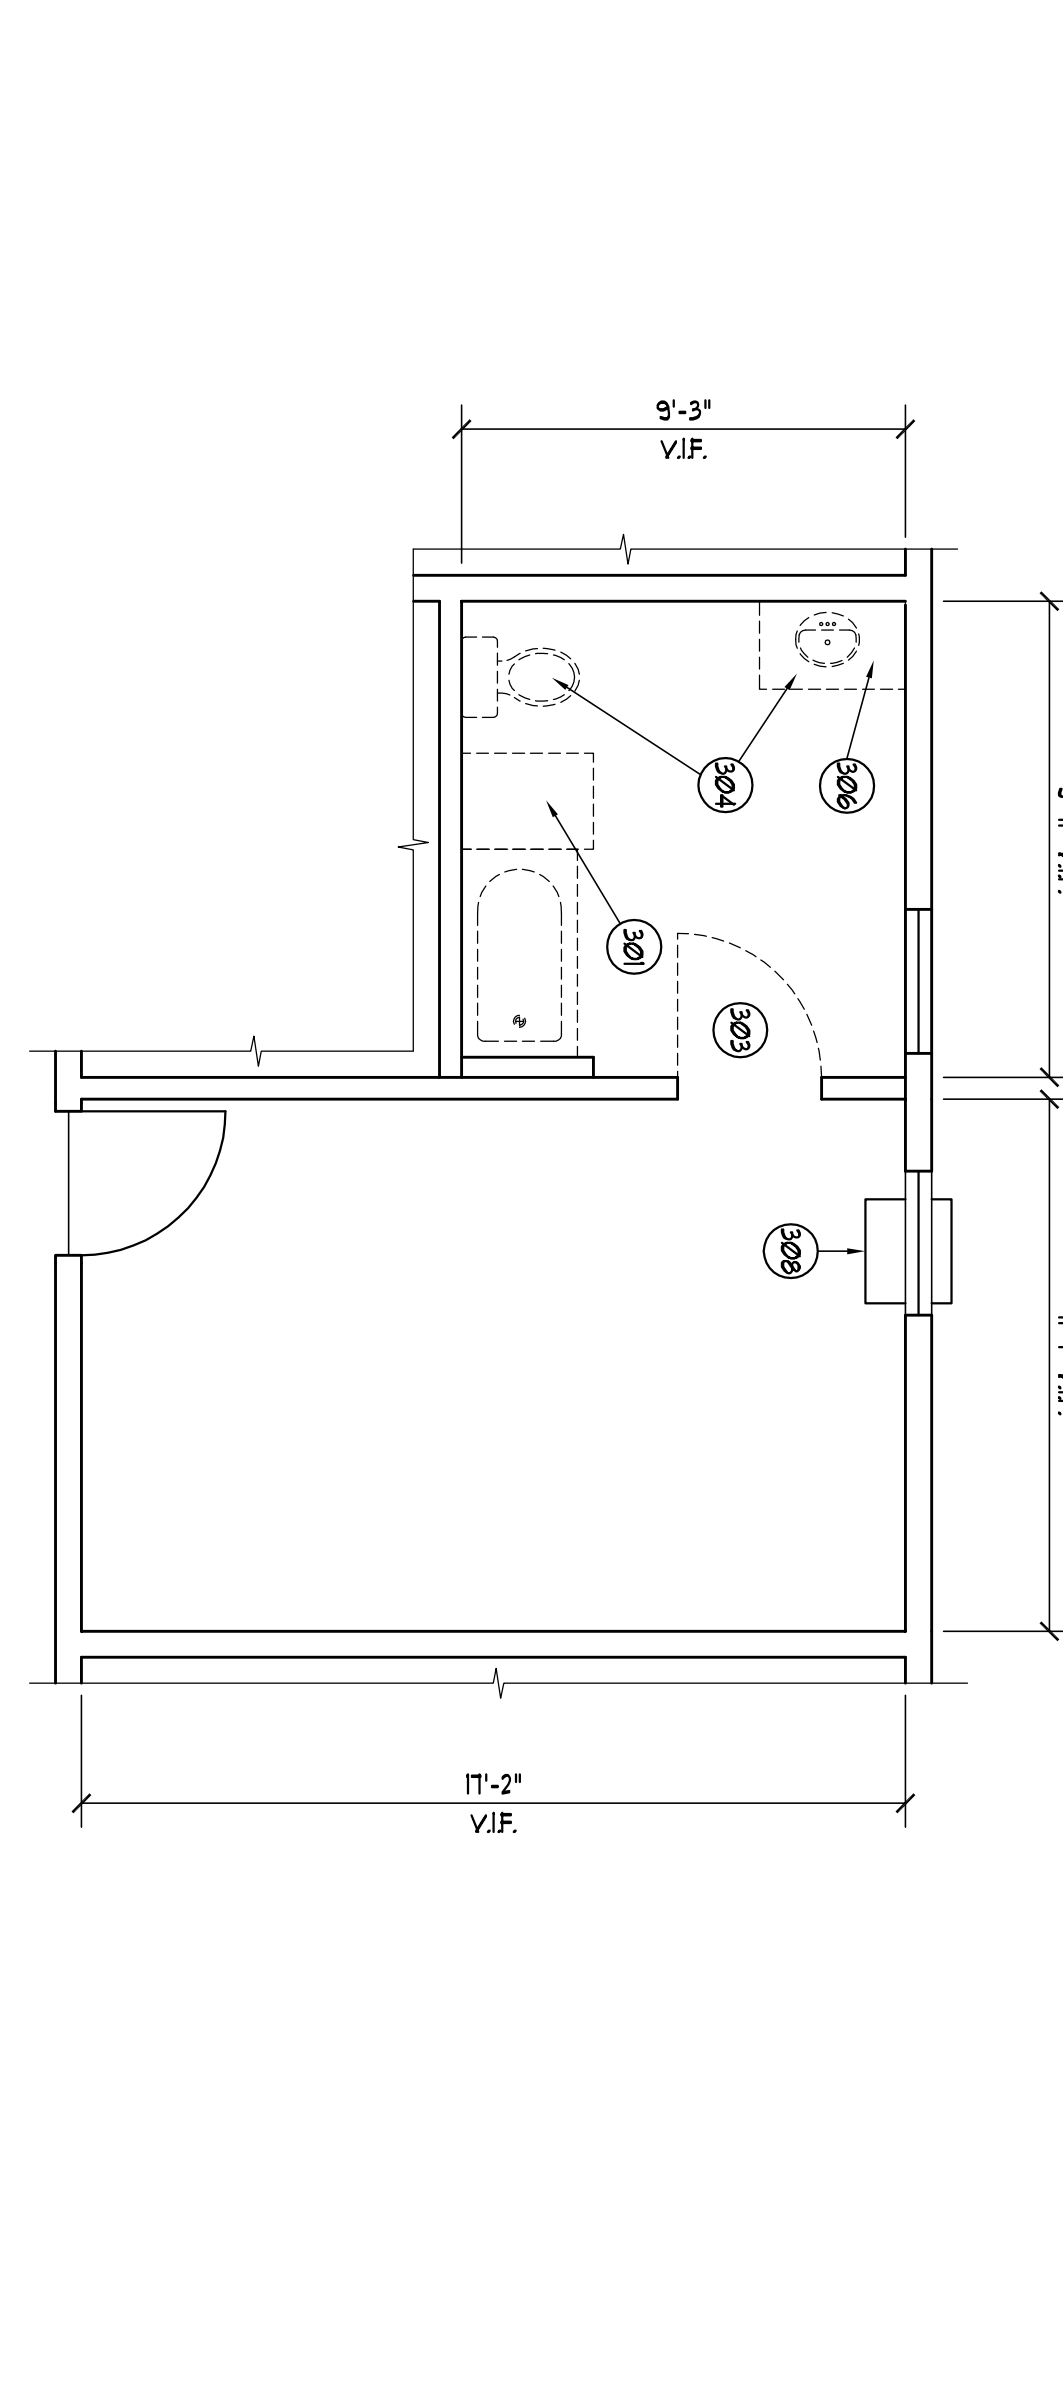

**3** DEMOLITION PLAN ROOM # 218, 318 & 418  
 SCALE: 1/4" = 1'-0"

**3** SCALE: XXXX