



454 N 600 W, SLC, UT 84116
 e: howdy@divelept.com
 p: 801-660-4485
 w: www.divelept.com


ELEVATION NOTES

- ALL FIXTURES MOUNTED TO EXTERIOR WALL TO BE ALIGNED VERTICALLY WHERE APPLICABLE


ELEVATION LEGEND

- INSULATED METAL PANEL


KEYNOTES

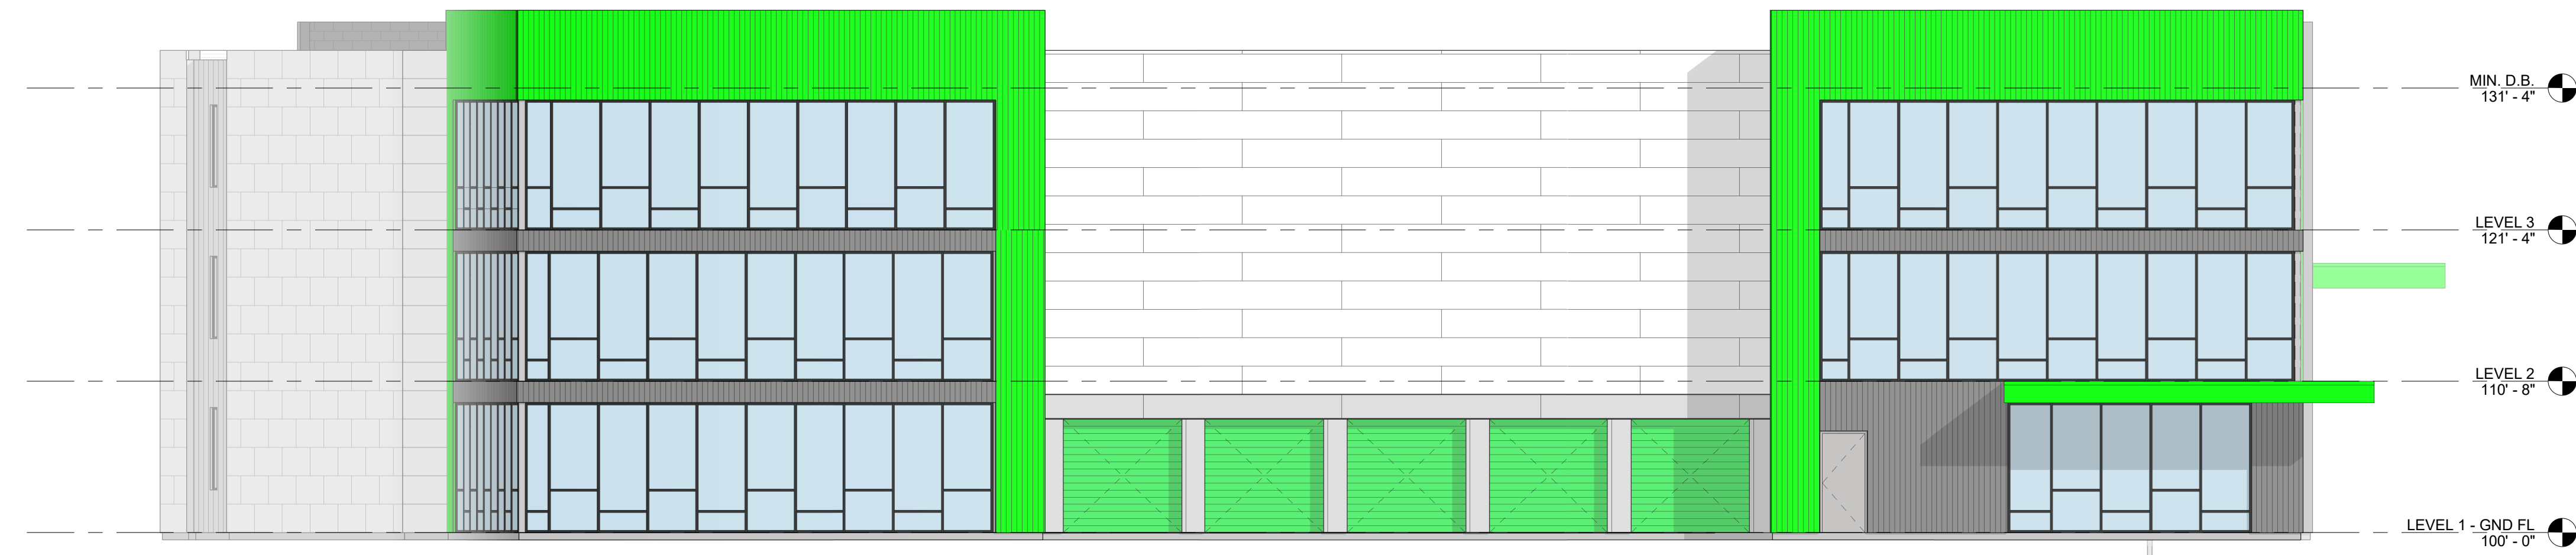

1 FRONT (EAST) ELEVATION
 1/8" = 1'-0"

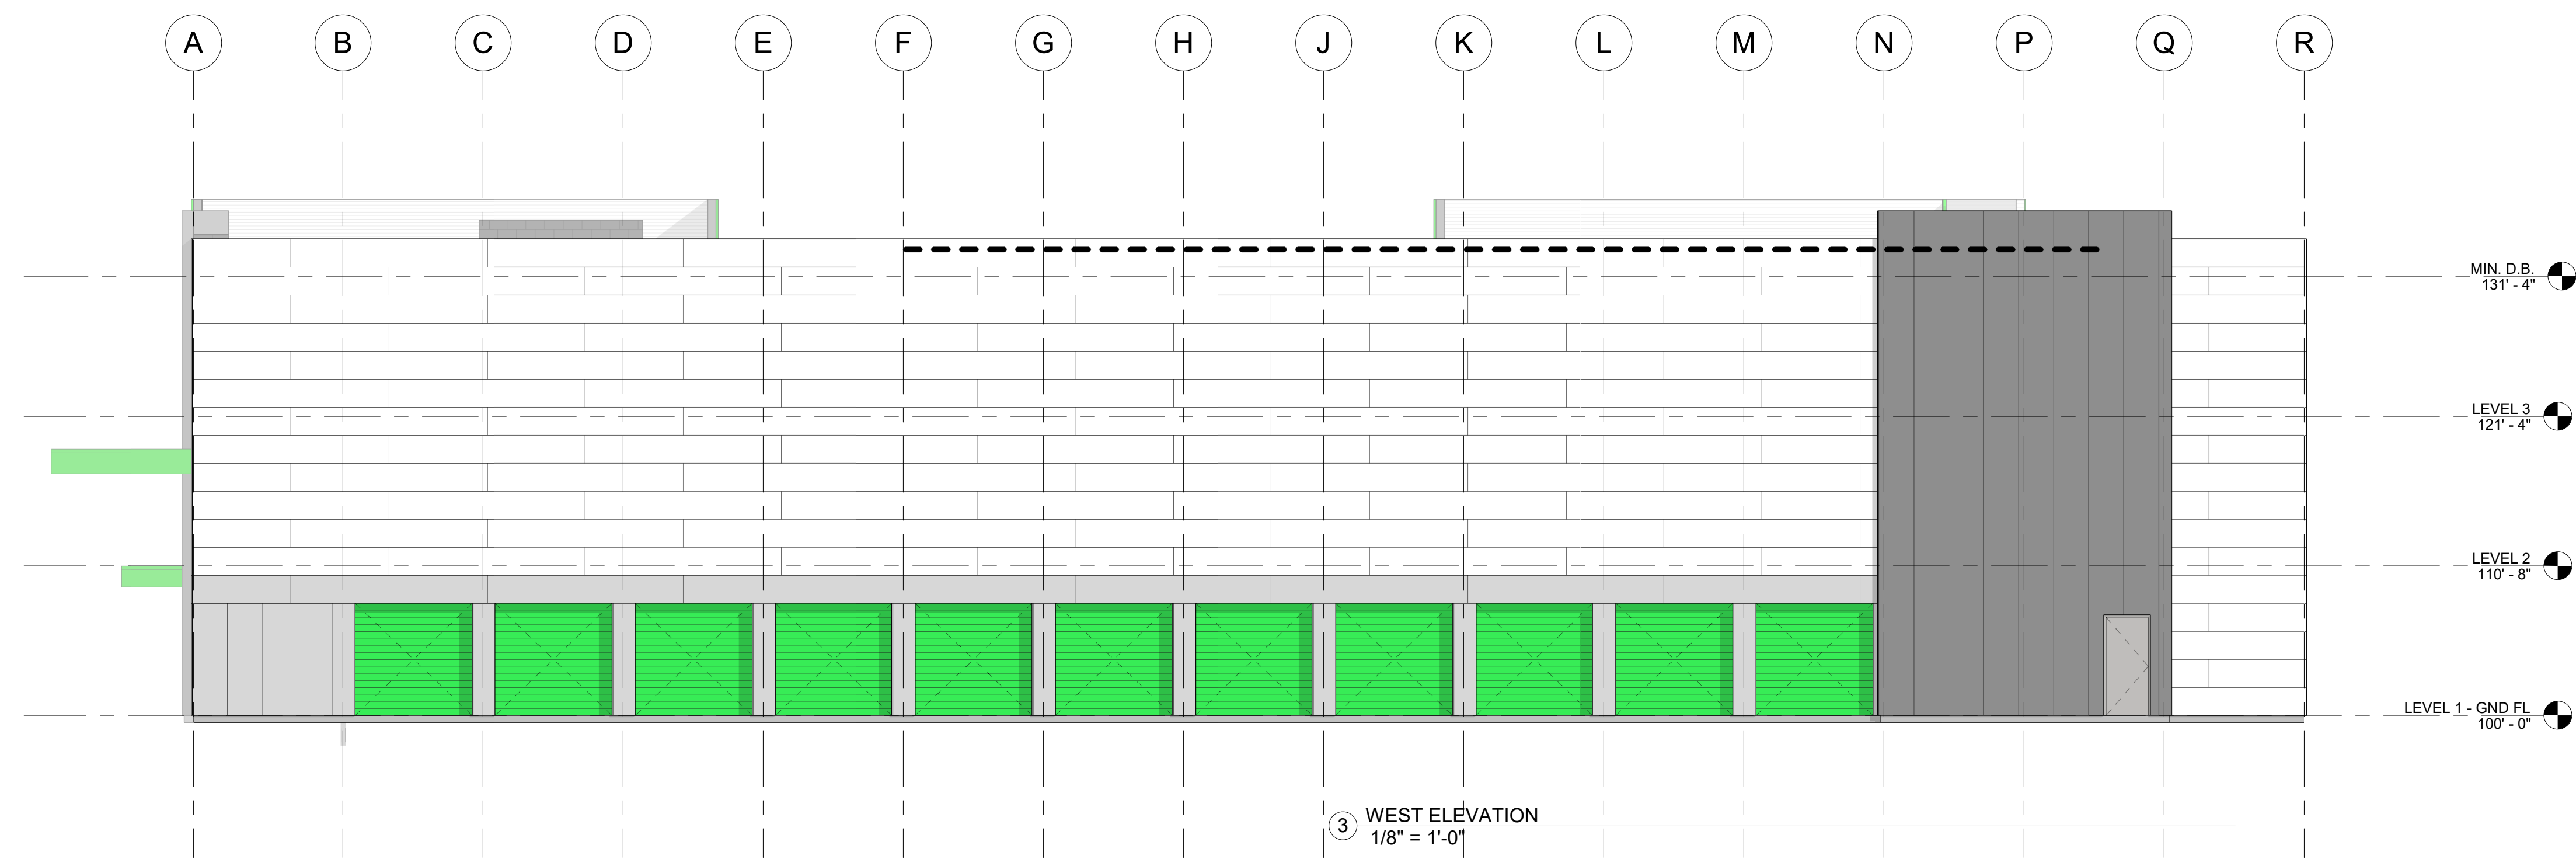

3 WEST ELEVATION
 1/8" = 1'-0"

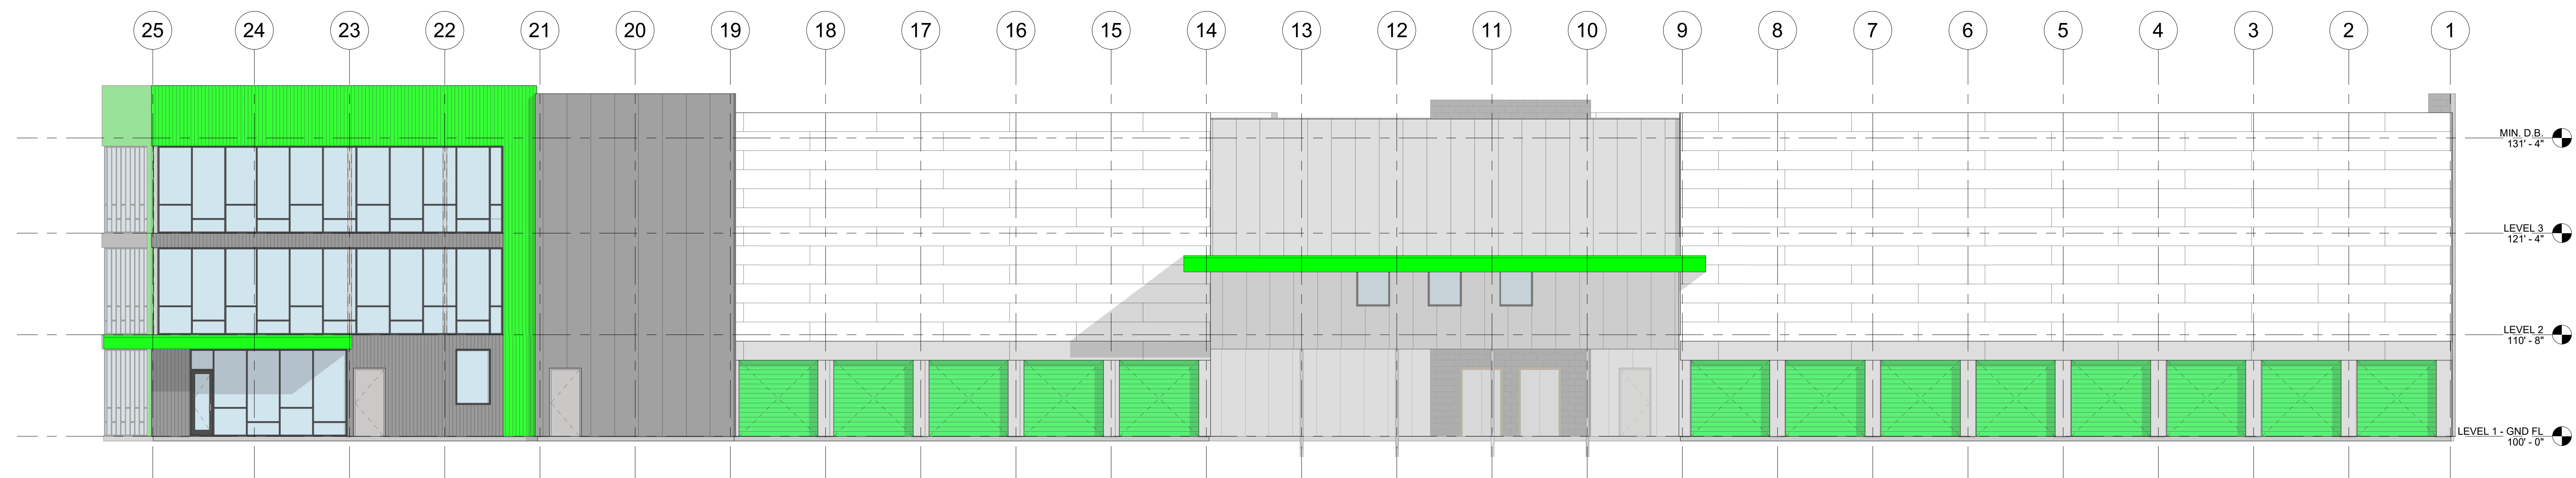

2 NORTH ELEVATION
 1/8" = 1'-0"

PORT

Revisions:
 No. Date Description

PROFESSIONAL SEAL

CHECKED

PROJECT ADDRESS: PORTLAND, ME

ARCHITECT'S PROJECT NO. 17-31

A.P.C. Checker

PERMIT BUILDING PERMIT SET

PUBLISHED DATE: MARCH 12, 2016

SHEET SCALE: 1/8" = 1'-0"

SHEET NAME:

EXTERIOR ELEVATIONS

SHEET NUMBER:

A200

DIVELEPT DESIGN LLC © 2017

5/18/2018 12:30:56 PM