


AREA "B" AREA "A"

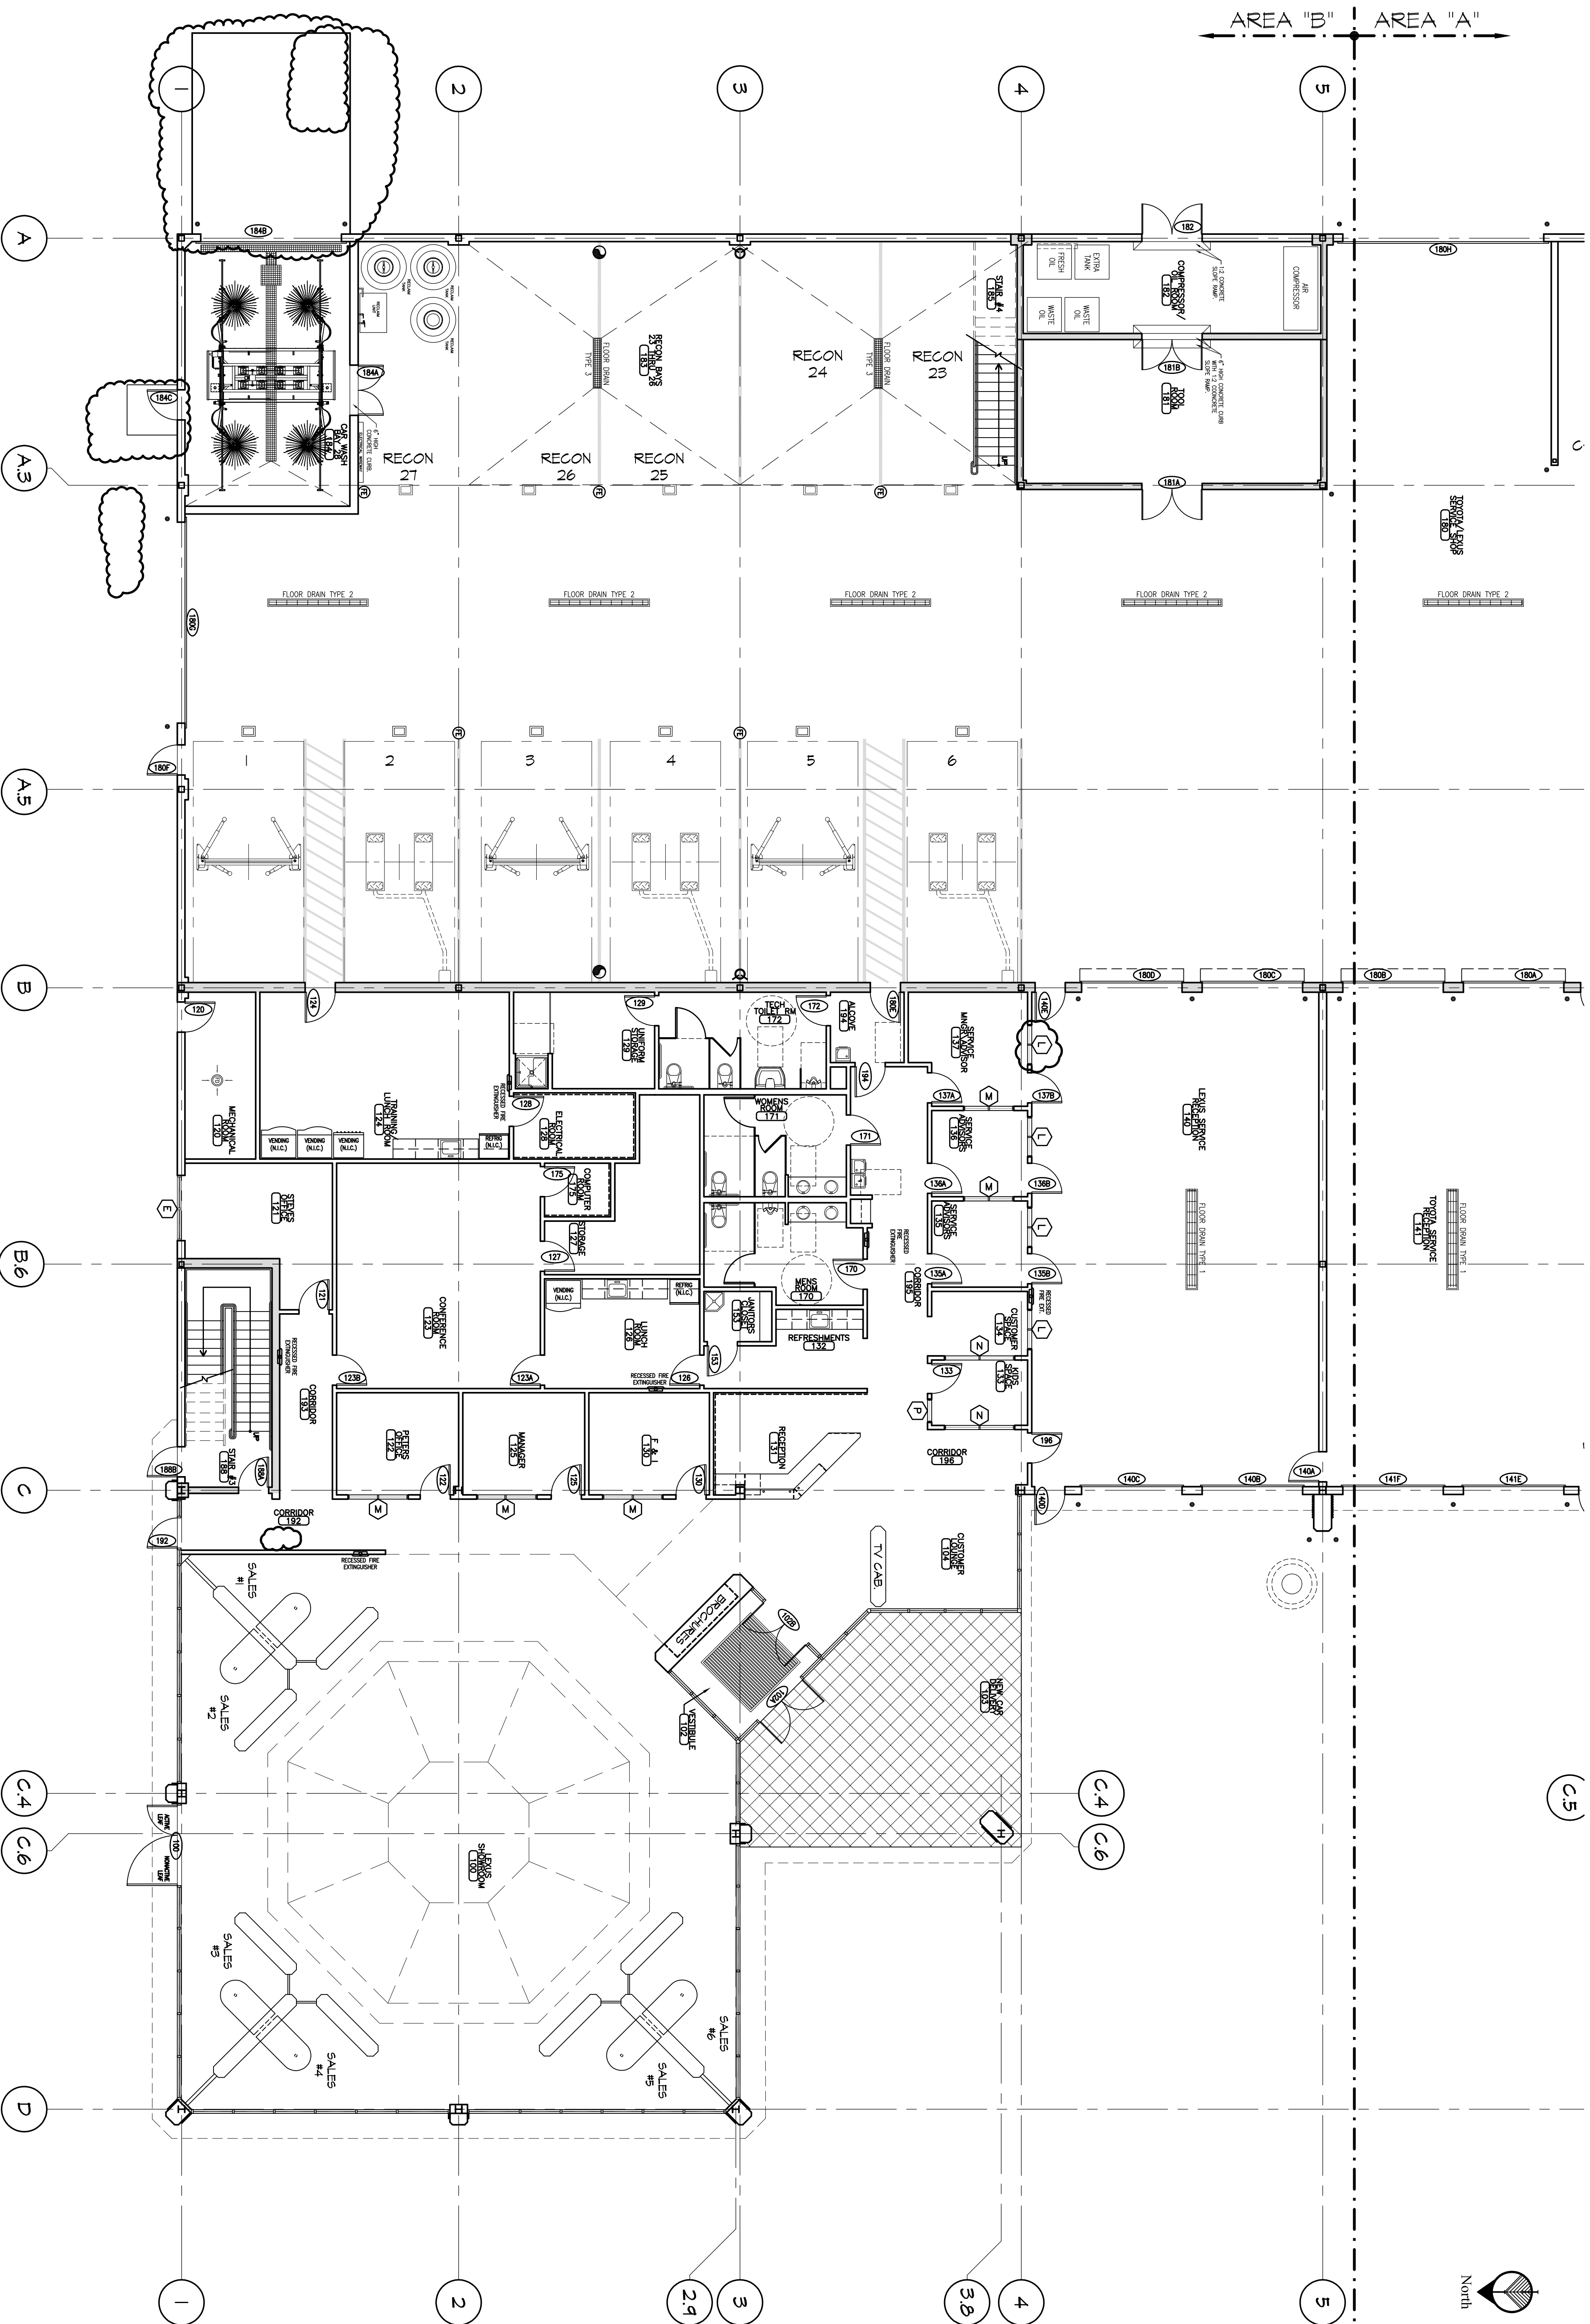


AREA "B" AREA "A"

**A** FIRST FLOOR PLAN - AREA "B"

SCALE: 1/8" = 1'-0"

**KEY PLAN**

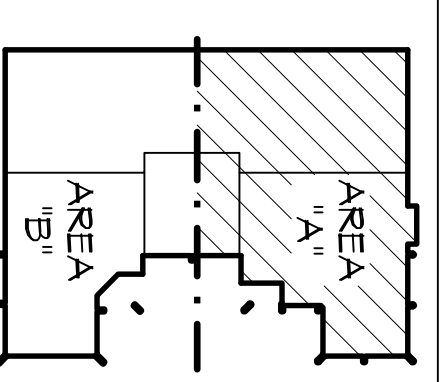

**CWS Architects**

Architecture  
Space Planning  
Value Design

434 Comberford Avenue  
Portland, ME 04101  
Phone: (207)774-4441  
Fax: (207)774-4016  
[www.cwsarch.com](http://www.cwsarch.com)

Owner:

Client:

**MAINE MALL MOTORS**  
255 MAINE MALL ROAD  
SOUTH PORTLAND, MAINE 04086  
(207) 774 4774

**MAINE MALL MOTORS TOYOTA / LEXUS**  
EXIT 8  
RIVERSIDE STREET  
PORTLAND, MAINE

Project No: 03409 MLT

Drawing Title: **REVISION TO DWG A1.1B Door & Door Tags**

Scale: 1/8" = 1'-0"

Date: JUNE 30, 2004

Revisions:

- 1. Addendum 04 (3/10/04) to Pricing Sh
- 2. Addendum 05 (3/17/04) to Pricing Sh
- 3. Addendum 07 (3/26/04) to Pricing Sh
- 4. Addendum 08 (4/07/04) to Pricing Sh
- 5. Addendum 09 (4/26/04) Issued For Construction

Drawing Number:

**SK-20**