

SIMPSON ASSOCIATES

ARCHITECT
3280 Edgewood Park Dr.
Commerce, Michigan 48382
248-360-7821

David R. Gebhardt Architect
Professional Corporation
203 W. Michigan Ave., Seline, MI 48176
(734) 426-5130



DUNHAM
Dunham Associates, Inc.
80 South State Street / Suite 1100
Ann Arbor, Michigan 48106
Tel: 734.465.9550 Fax: 734.465.9551
www.dunhaminc.com
mechanical • electrical consulting engineering



Construction Manager
Frank Baxter General Contractor, Inc.
3225 Avenue N
Fort Madison, IA 52627
319-372-7285

PROJECT :



EXECUTIVE OFFICE LAYOUT
191 RIVERSIDE
PORTLAND, MAINE


DATE: ISSUED FOR:
11.12.07 90% REVIEW
11.16.07 PERMIT

SHEET TITLE :

ENLARGED TOILET ROOM PLAN AND ELEVATIONS


SHEET NO. :

A-04

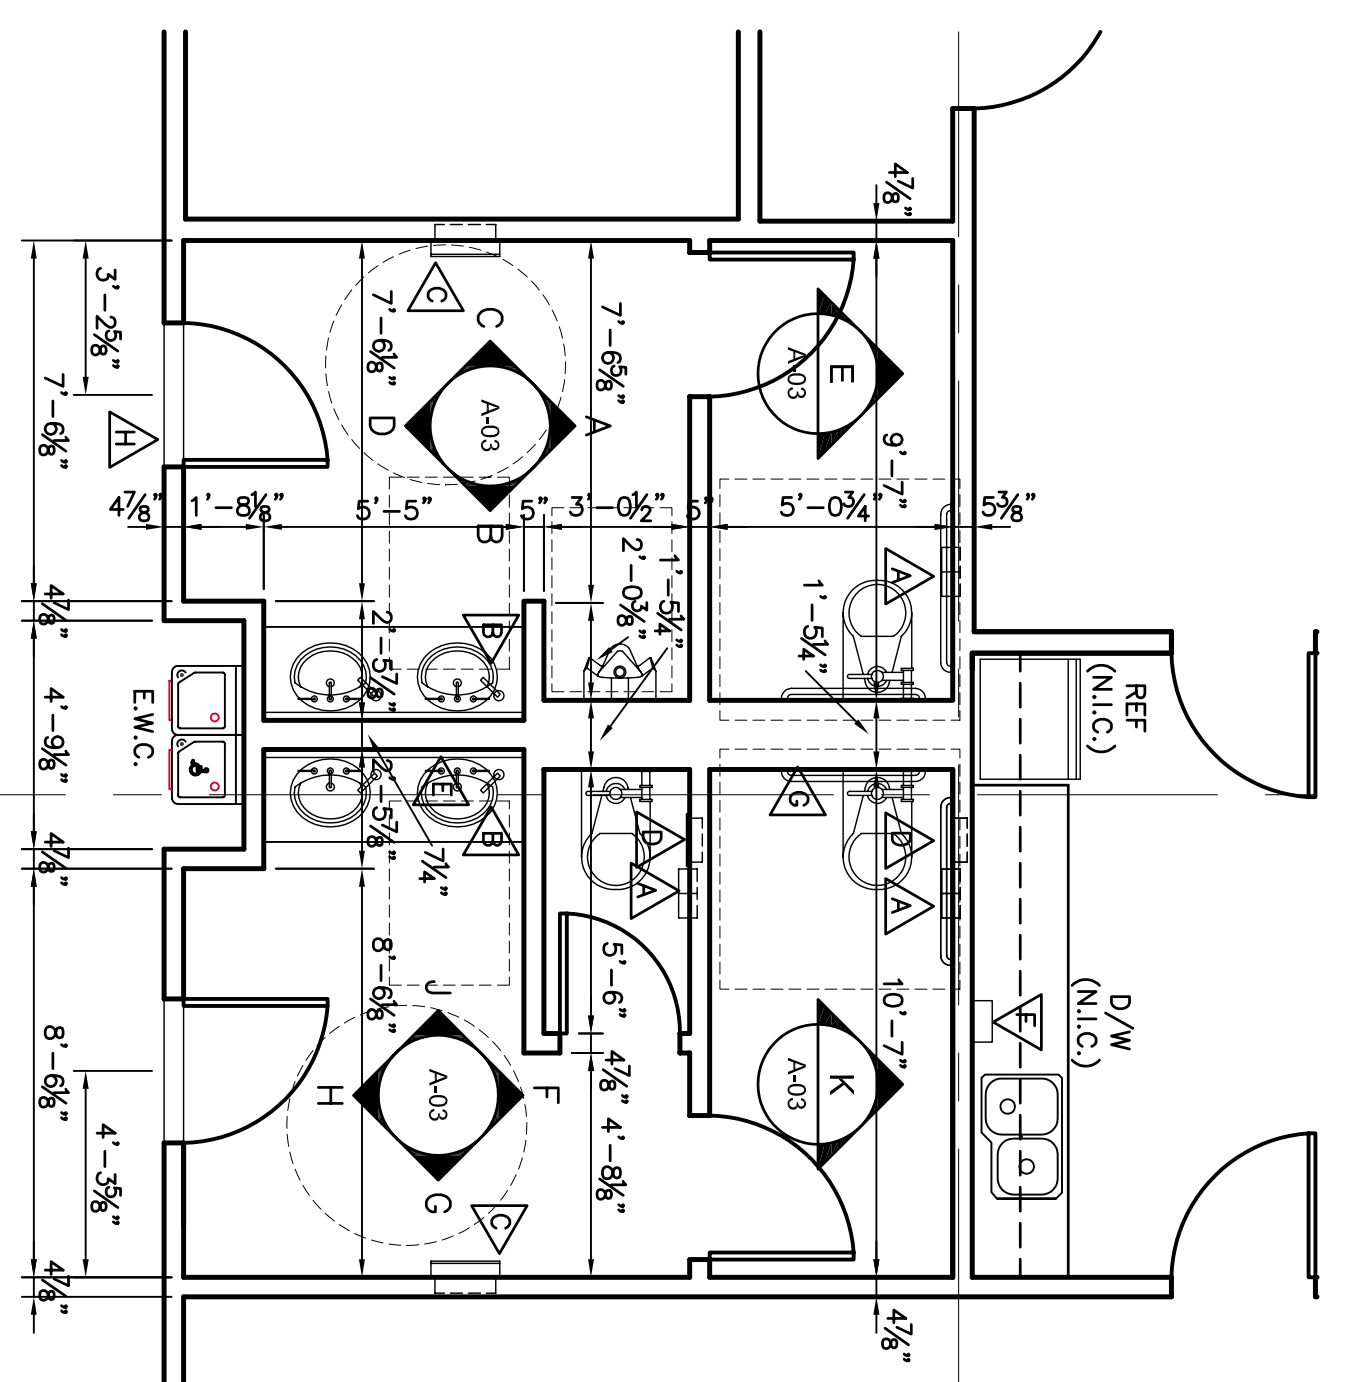


ENLARGED TOILET ROOM PLAN
SCALE: 1/8"=1'-0"


- TOILET ROOM ACCESSORIES**
- "A" PAPER DISPENSER BARRIER FREE: MOUNT 8" FROM FRONT OF TOILET TO 6" OF UNIT UNDER GRAB BAR
 - "B" LAV MOUNTED SOAP DISPENSER
 - "C" PAPER TOWEL DISPENSER/WASTE DISPOSAL
 - "D" SANITARY NAPKIN DISPOSAL
 - "E" FULL WIDTH x 46" WALL MOUNTED MIRROR, T/O MIRROR @ 7'-0" A.F.F.
 - "F" WALL MOUNTED PAPER TOWEL DISPENSER
 - "G" GRAB BARS: 36" & 48" BOBICK #B-6806.99 MOUNT @ 34" A.F.F. BACK BAR CENTERED ON TOILET, SIDE RAIL 12" OFF WALL
 - "H" MARBLE THRESHOLD

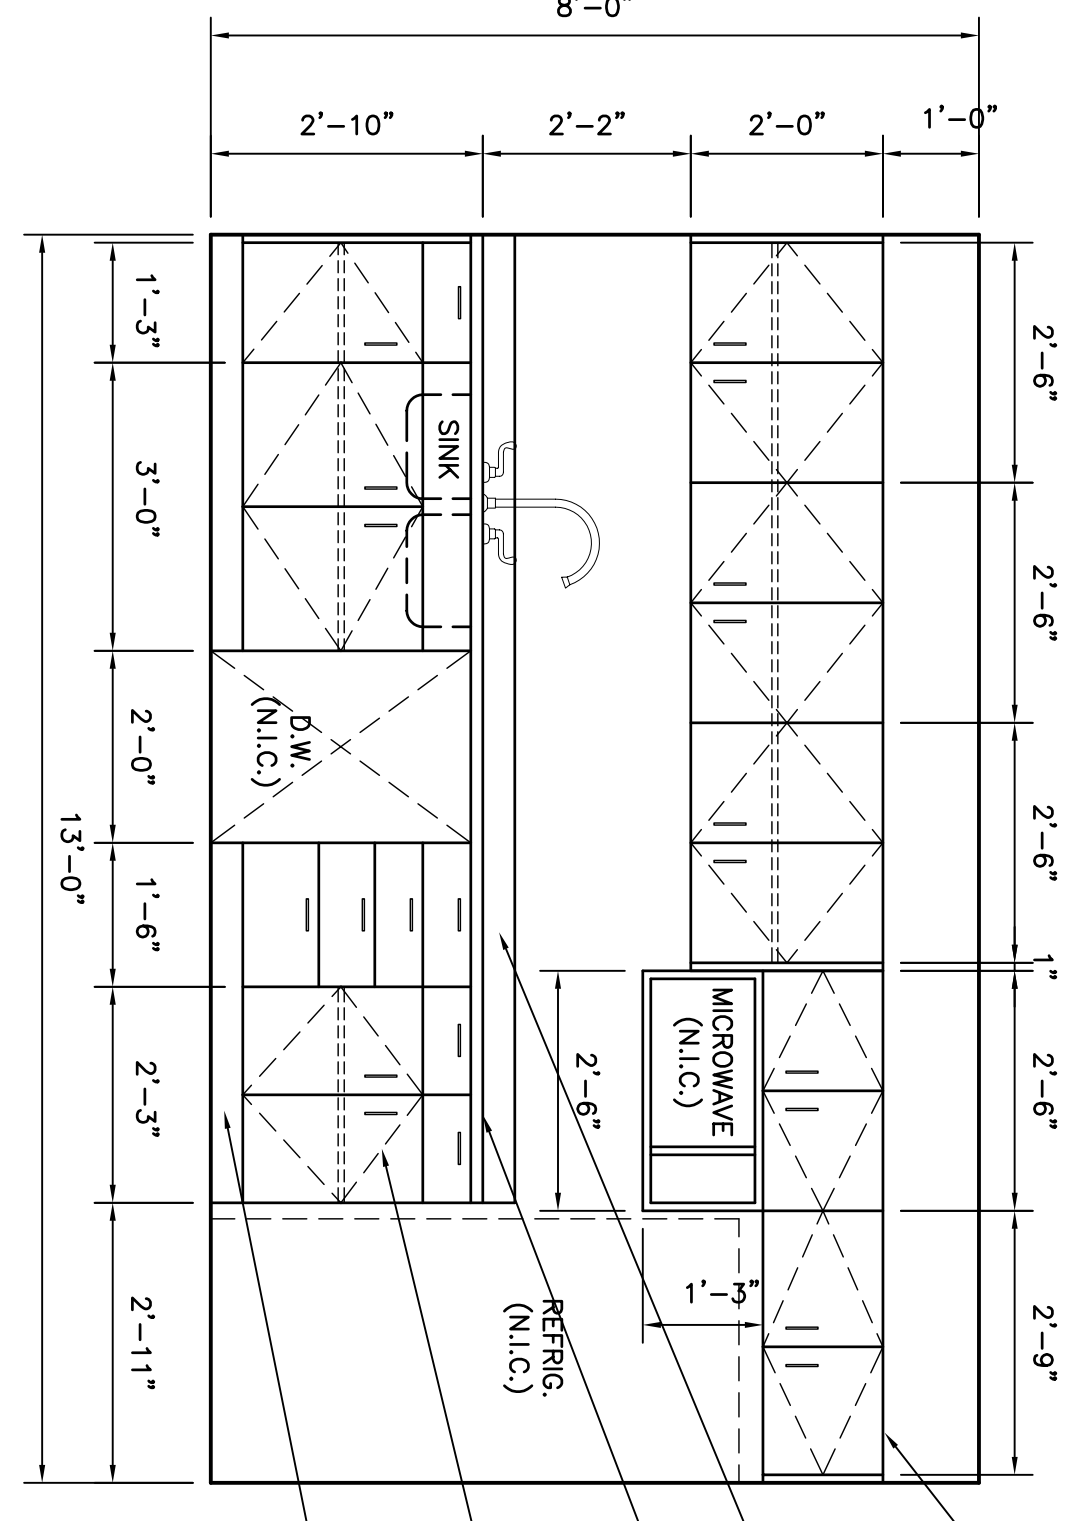


BREAK ROOM CABINETRY ELEVATION
SCALE: 1/8"=1'-0"

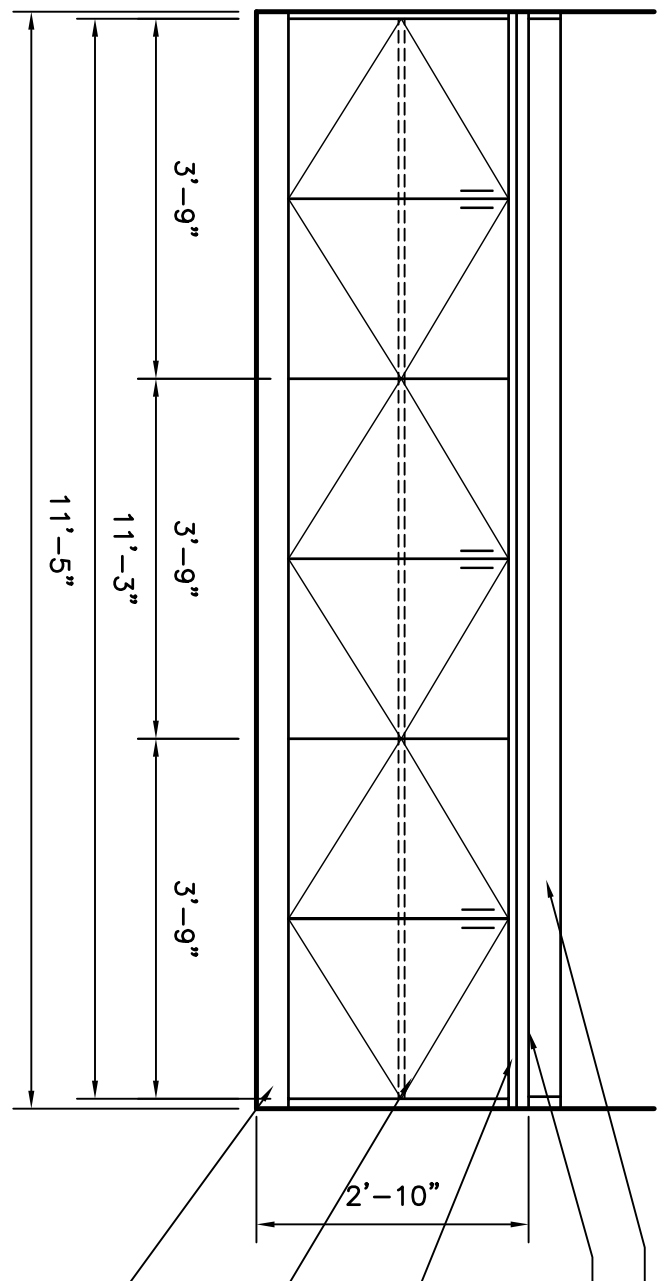


CONFERENCE ROOM CABINETRY ELEVATION
SCALE: 1/8"=1'-0"

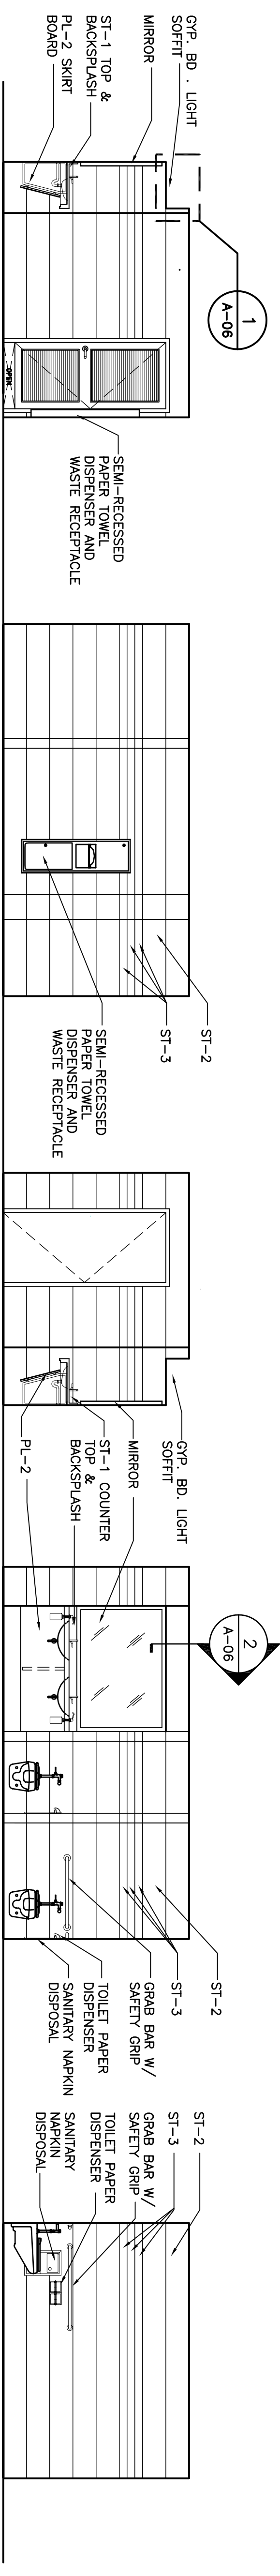

WOMEN'S TOILET ROOM ELEVATIONS
SCALE: 1/8"=1'-0"

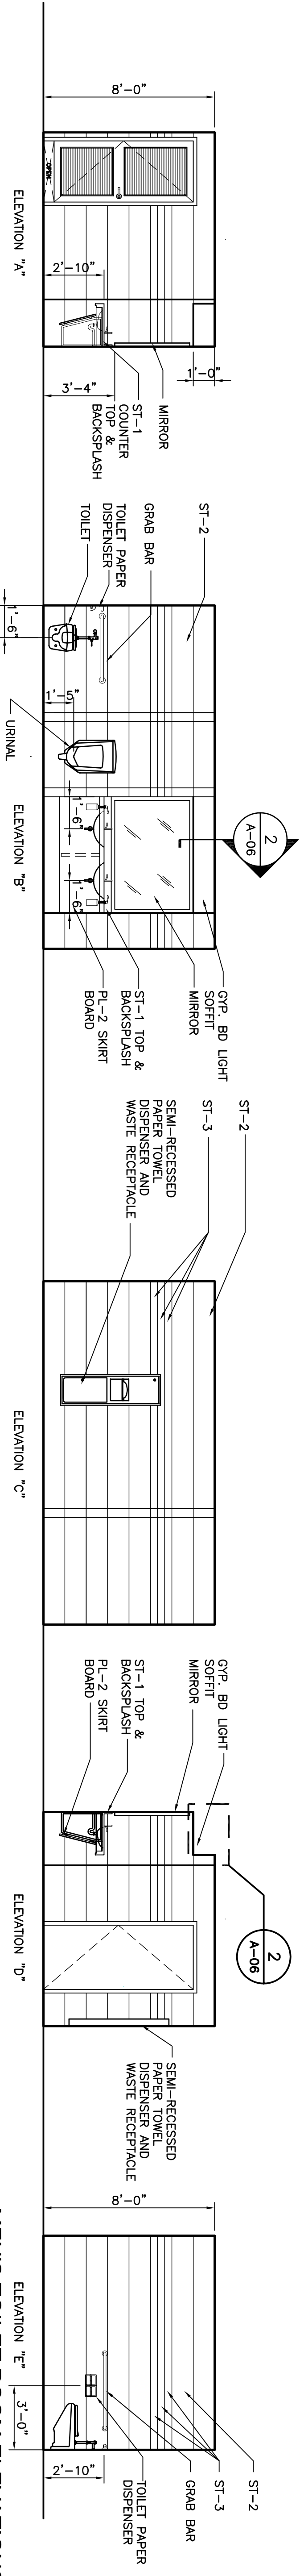

MENS TOILET ROOM ELEVATIONS
SCALE: 1/8"=1'-0"

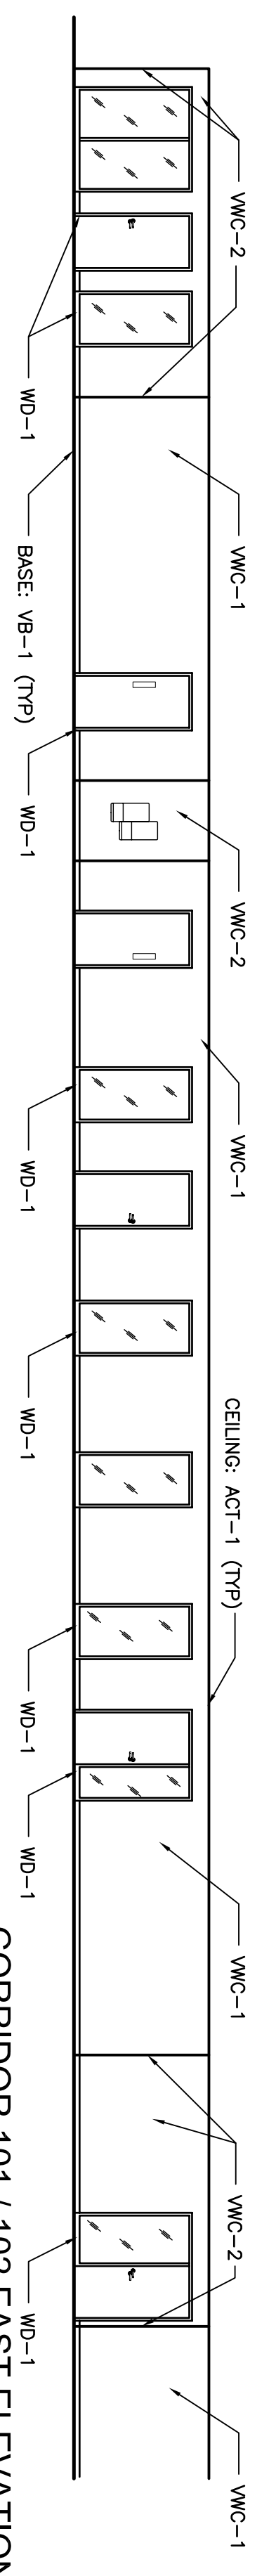

CORRIDOR 101 / 102 EAST ELEVATION
SCALE: 1/8"=1'-0"