


FINISH SCHEDULE

NO.	ROOM NAME	WALLS				FLOOR				CEILING				REMARKS
		N	E	S	W	MATL	BASE	MATL	BASE	MATL	HT	MATL	HT	
024	NEW OPEN AREA	VWC	VWC	VWC	VWC	C	VCD	-	-	SAT A	8'-4"	-	-	
026	NEW OFFICE	VWC	VWC	VWC	VWC	C	VCD	-	-	SAT A	8'-4"	-	-	
027	NEW OFFICE	VWC	VWC	VWC	VWC	C	VCD	-	-	SAT A	8'-4"	-	-	
028	NEW OFFICE	VWC	VWC	VWC	VWC	C	VCD	-	-	SAT A	8'-4"	-	-	
029	NEW OFFICE	VWC	VWC	VWC	VWC	C	VCD	-	-	SAT A	8'-4"	-	-	
030	NEW OFFICE	VWC	VWC	VWC	VWC	C	VCD	-	-	SAT A	8'-4"	-	-	
031	NEW OFFICE	VWC	VWC	VWC	VWC	C	VCD	-	-	SAT A	8'-4"	-	-	
032	NEW STORAGE	P	P	P	P	C	VCD	-	-	SAT A	8'-4"	-	-	
033	NEW STORAGE	P	P	P	P	C	VCD	-	-	SAT A	8'-4"	-	-	
034	NEW STORAGE	P	P	P	P	C	VCD	-	-	SAT A	8'-4"	-	-	
035	NEW STORAGE	P	P	P	P	C	VCD	-	-	SAT A	8'-4"	-	-	

ABBREVIATIONS

C	CARPET	FR	FRONT FINISH	FR	FRONT FINISH	FR	FRONT FINISH
CH	CONCRETE W/ HARDENER	FR	FRONT FINISH	FR	FRONT FINISH	FR	FRONT FINISH
CH	CONCRETE W/ HARDENER	FR	FRONT FINISH	FR	FRONT FINISH	FR	FRONT FINISH
CH	CONCRETE W/ HARDENER	FR	FRONT FINISH	FR	FRONT FINISH	FR	FRONT FINISH
CH	CONCRETE W/ HARDENER	FR	FRONT FINISH	FR	FRONT FINISH	FR	FRONT FINISH

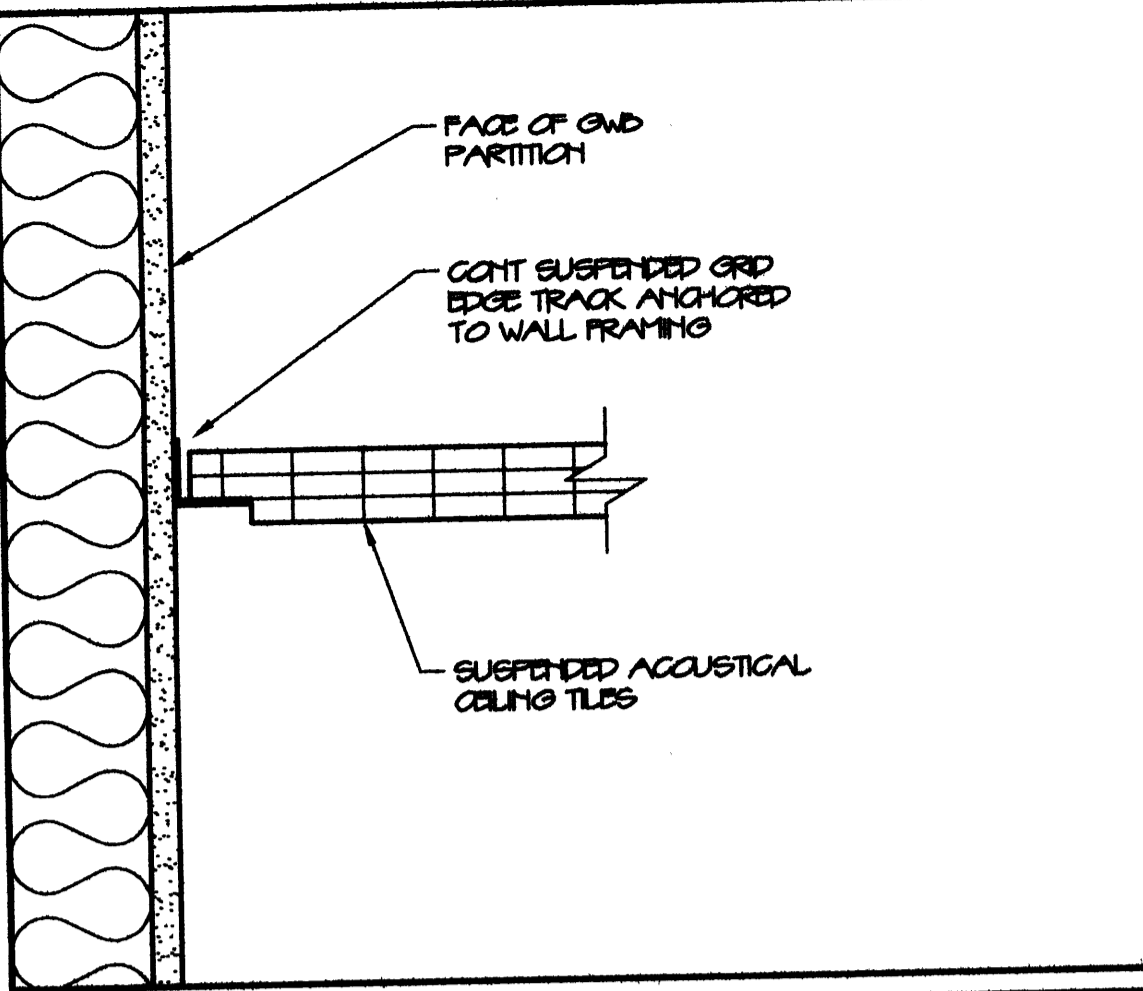


⑤ CEILING EDGE DETAIL 3'-4'-0"

DOOR SCHEDULE


NO.	TYPE	SIZE (W X H)	THK	INCL	HW	FR	GLASS	REMARKS	FRAMES			THRESHOLDS			
									MAT	FR	TYPE	HEAD	JAMB		
B1	E	E	E	NO	HW-1	1HR	NONE		E	1HR	E	2-AA	3-AA	NOTE	4-AA
B2	E	E	E	NO	HW-1	NO	NONE		E	E	E	2-AA	3-AA	NOTE	4-AA
B3	E	E	E	NO	HW-1	NO	NONE		E	E	E	2-AA	3-AA	NOTE	4-AA
025	A	3070	1 3/4"	NO	HW-2	NO	NONE	24" SECURITE	HM	NONE	D	2-AA	3-AA	NOTE	4-AA
026	A	3070	1 3/4"	NO	HW-2	NO	NONE	24" SECURITE	HM	NONE	D	2-AA	3-AA	NOTE	4-AA
027	A	3070	1 3/4"	NO	HW-2	NO	NONE	24" SECURITE	HM	NONE	D	2-AA	3-AA	NOTE	4-AA
028	A	3070	1 3/4"	NO	HW-2	NO	NONE	24" SECURITE	HM	NONE	D	2-AA	3-AA	NOTE	4-AA
029	A	3070	1 3/4"	NO	HW-2	NO	NONE	24" SECURITE	HM	NONE	D	2-AA	3-AA	NOTE	4-AA
030	A	4070 FR	1 3/4"	NO	HW-2	NO	NONE	24" SECURITE	HM	NONE	D	2-AA	3-AA	NOTE	4-AA
031	D	4070 FR	1 3/4"	NO	HW-3	NO	NONE		HM	NONE	A	2-AA	3-AA	NOTE	4-AA
032	D	4070 FR	1 3/4"	NO	HW-3	NO	NONE		HM	NONE	A	2-AA	3-AA	NOTE	4-AA
033	D	6070 FR	1 3/4"	NO	HW-3	NO	NONE		HM	NONE	A	2-AA	3-AA	NOTE	4-AA

ABBREVIATIONS


AL	ALUMINUM	FR	FRONT FINISH	FR	FRONT FINISH	FR	FRONT FINISH
BR	BROWN	FR	FRONT FINISH	FR	FRONT FINISH	FR	FRONT FINISH
CH	CONCRETE	FR	FRONT FINISH	FR	FRONT FINISH	FR	FRONT FINISH
CH	CONCRETE	FR	FRONT FINISH	FR	FRONT FINISH	FR	FRONT FINISH
CH	CONCRETE	FR	FRONT FINISH	FR	FRONT FINISH	FR	FRONT FINISH

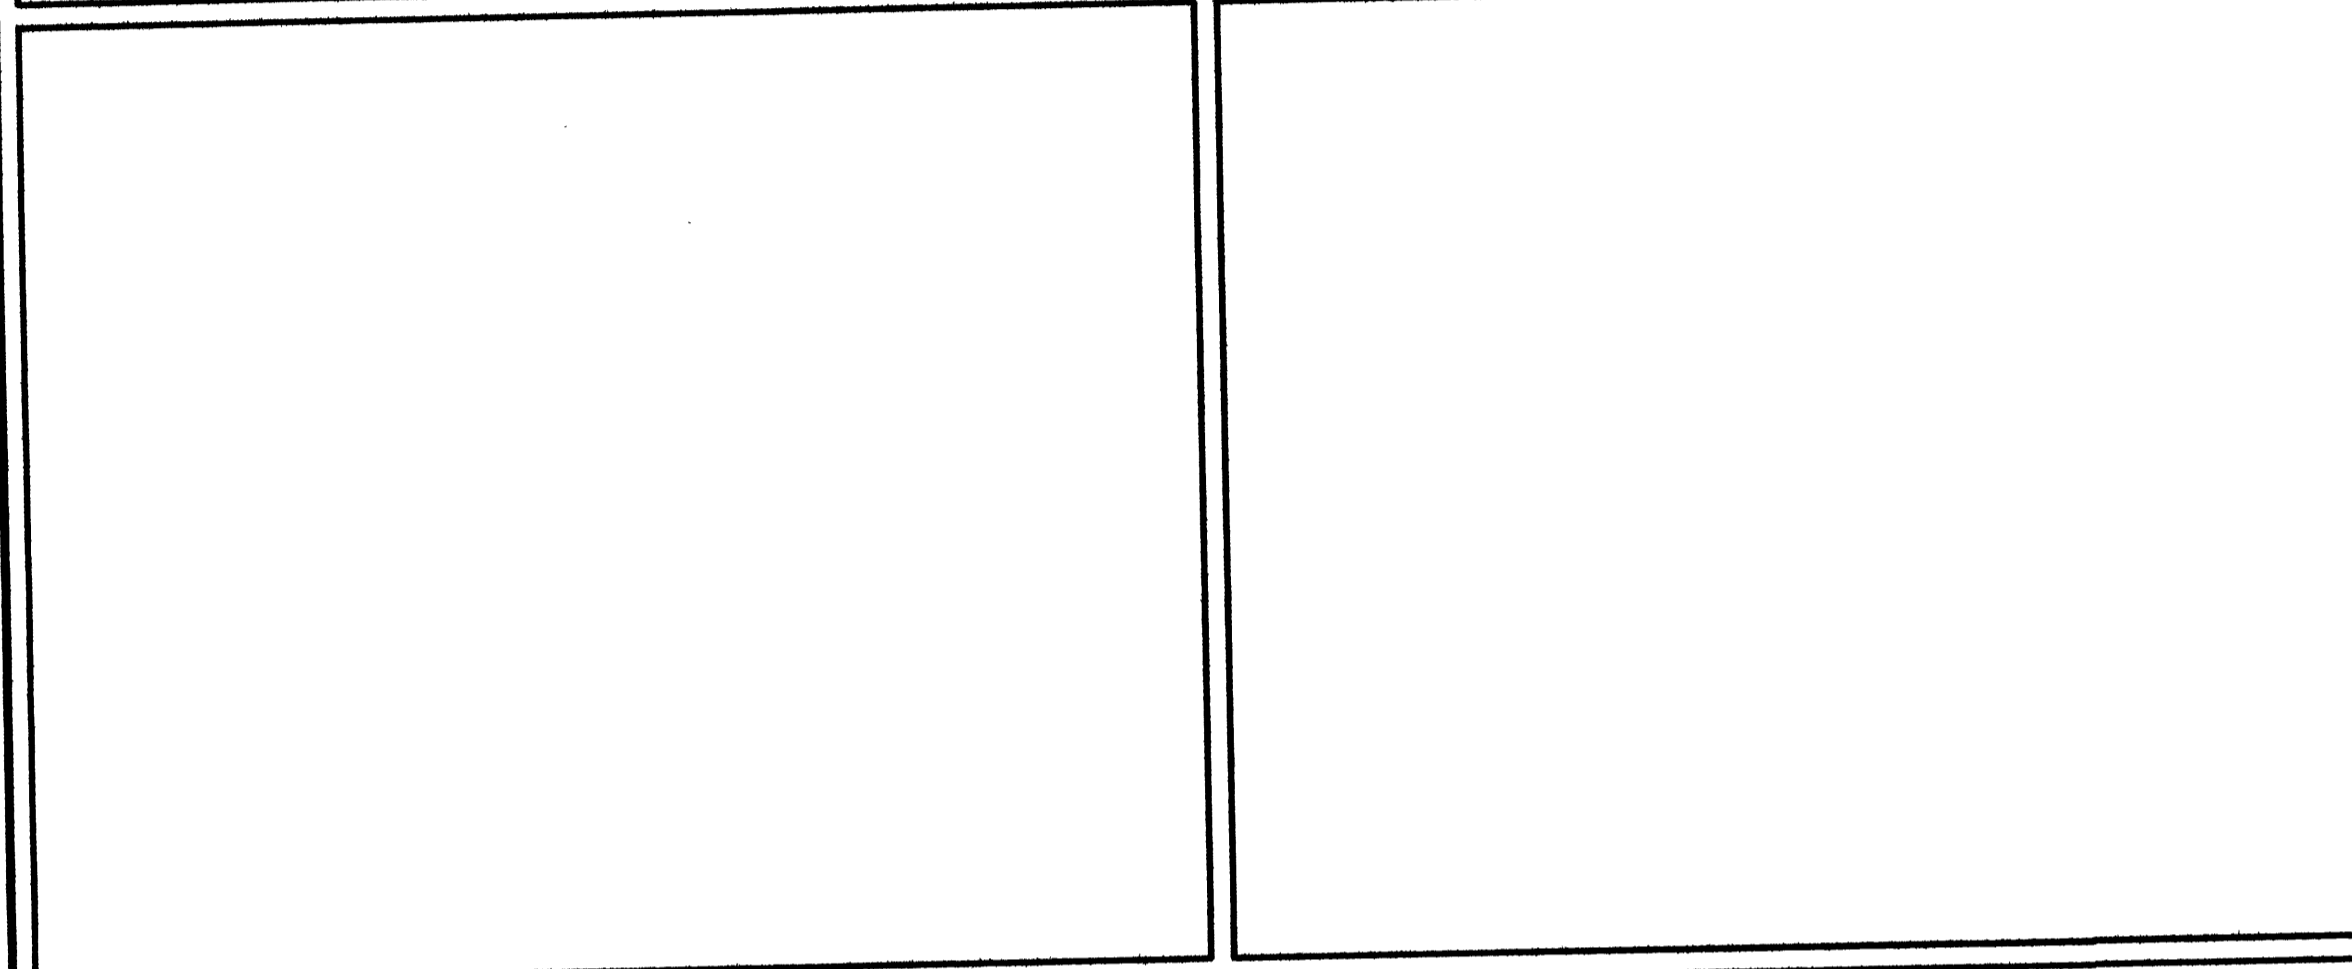


⑥ CARPET SEAM DETAIL 3'-4'-0"

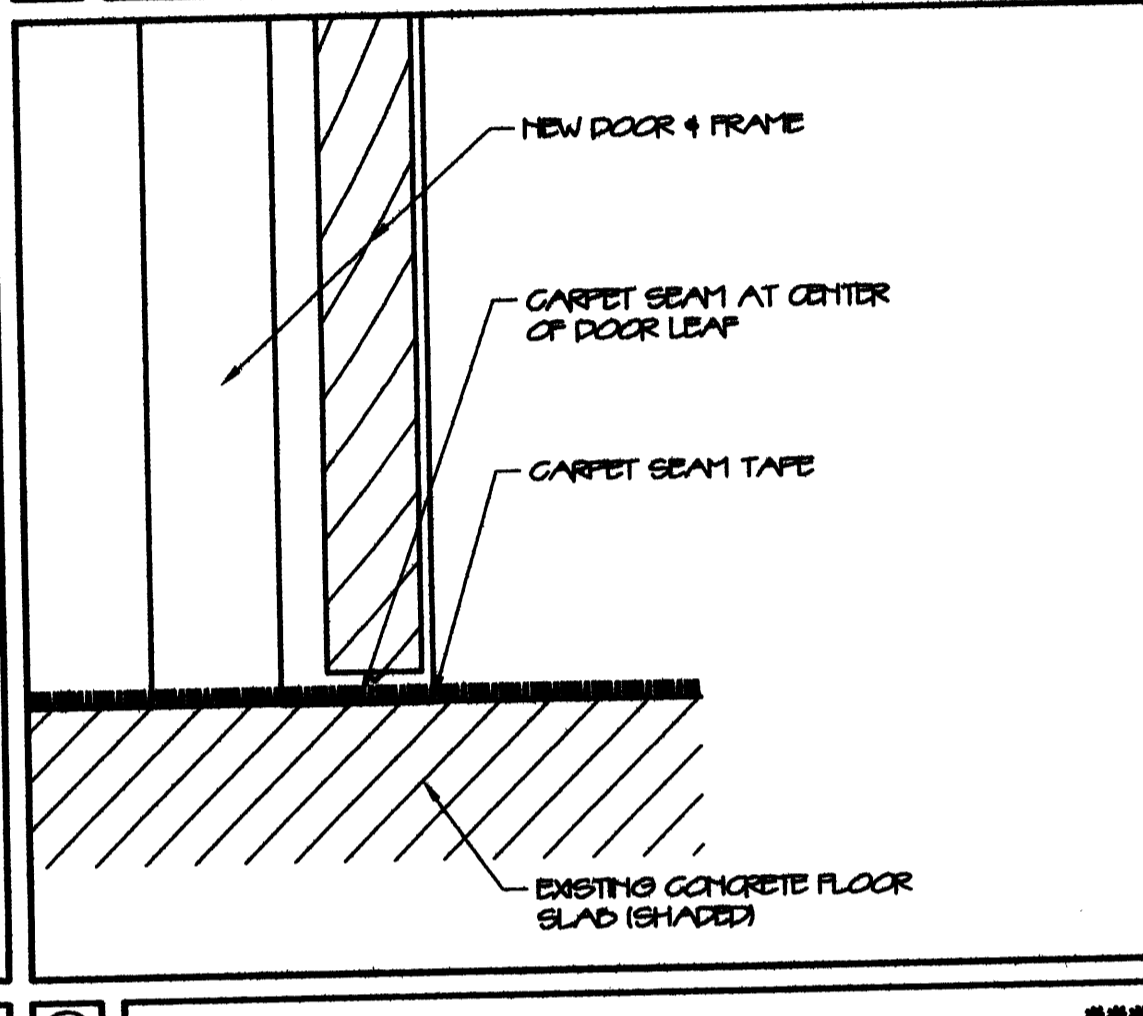


⑦ DOOR AND FRAME DETAIL 3'-4'-0"

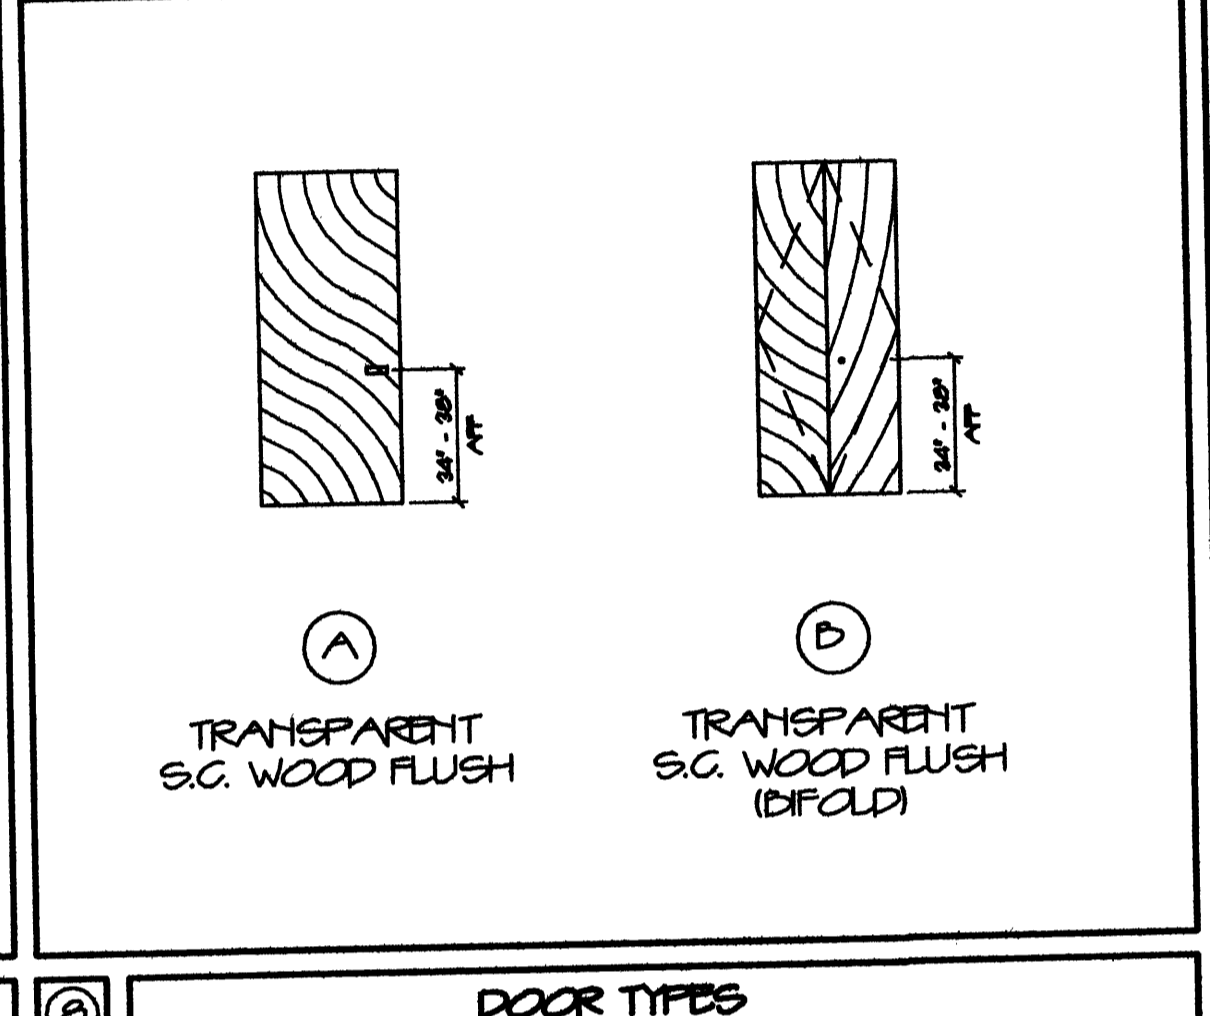


⑧ DOOR TYPES

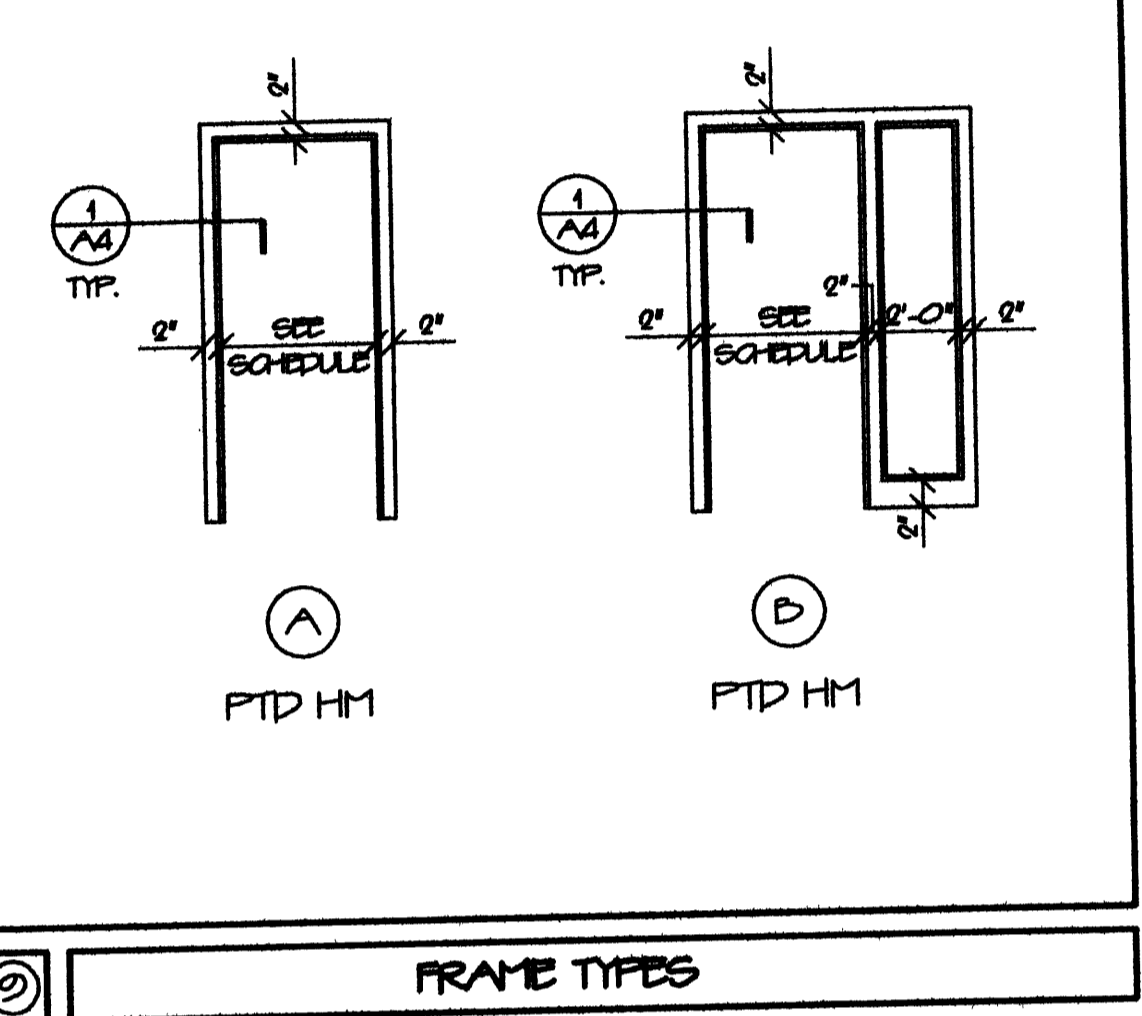


⑨ FRAME TYPES

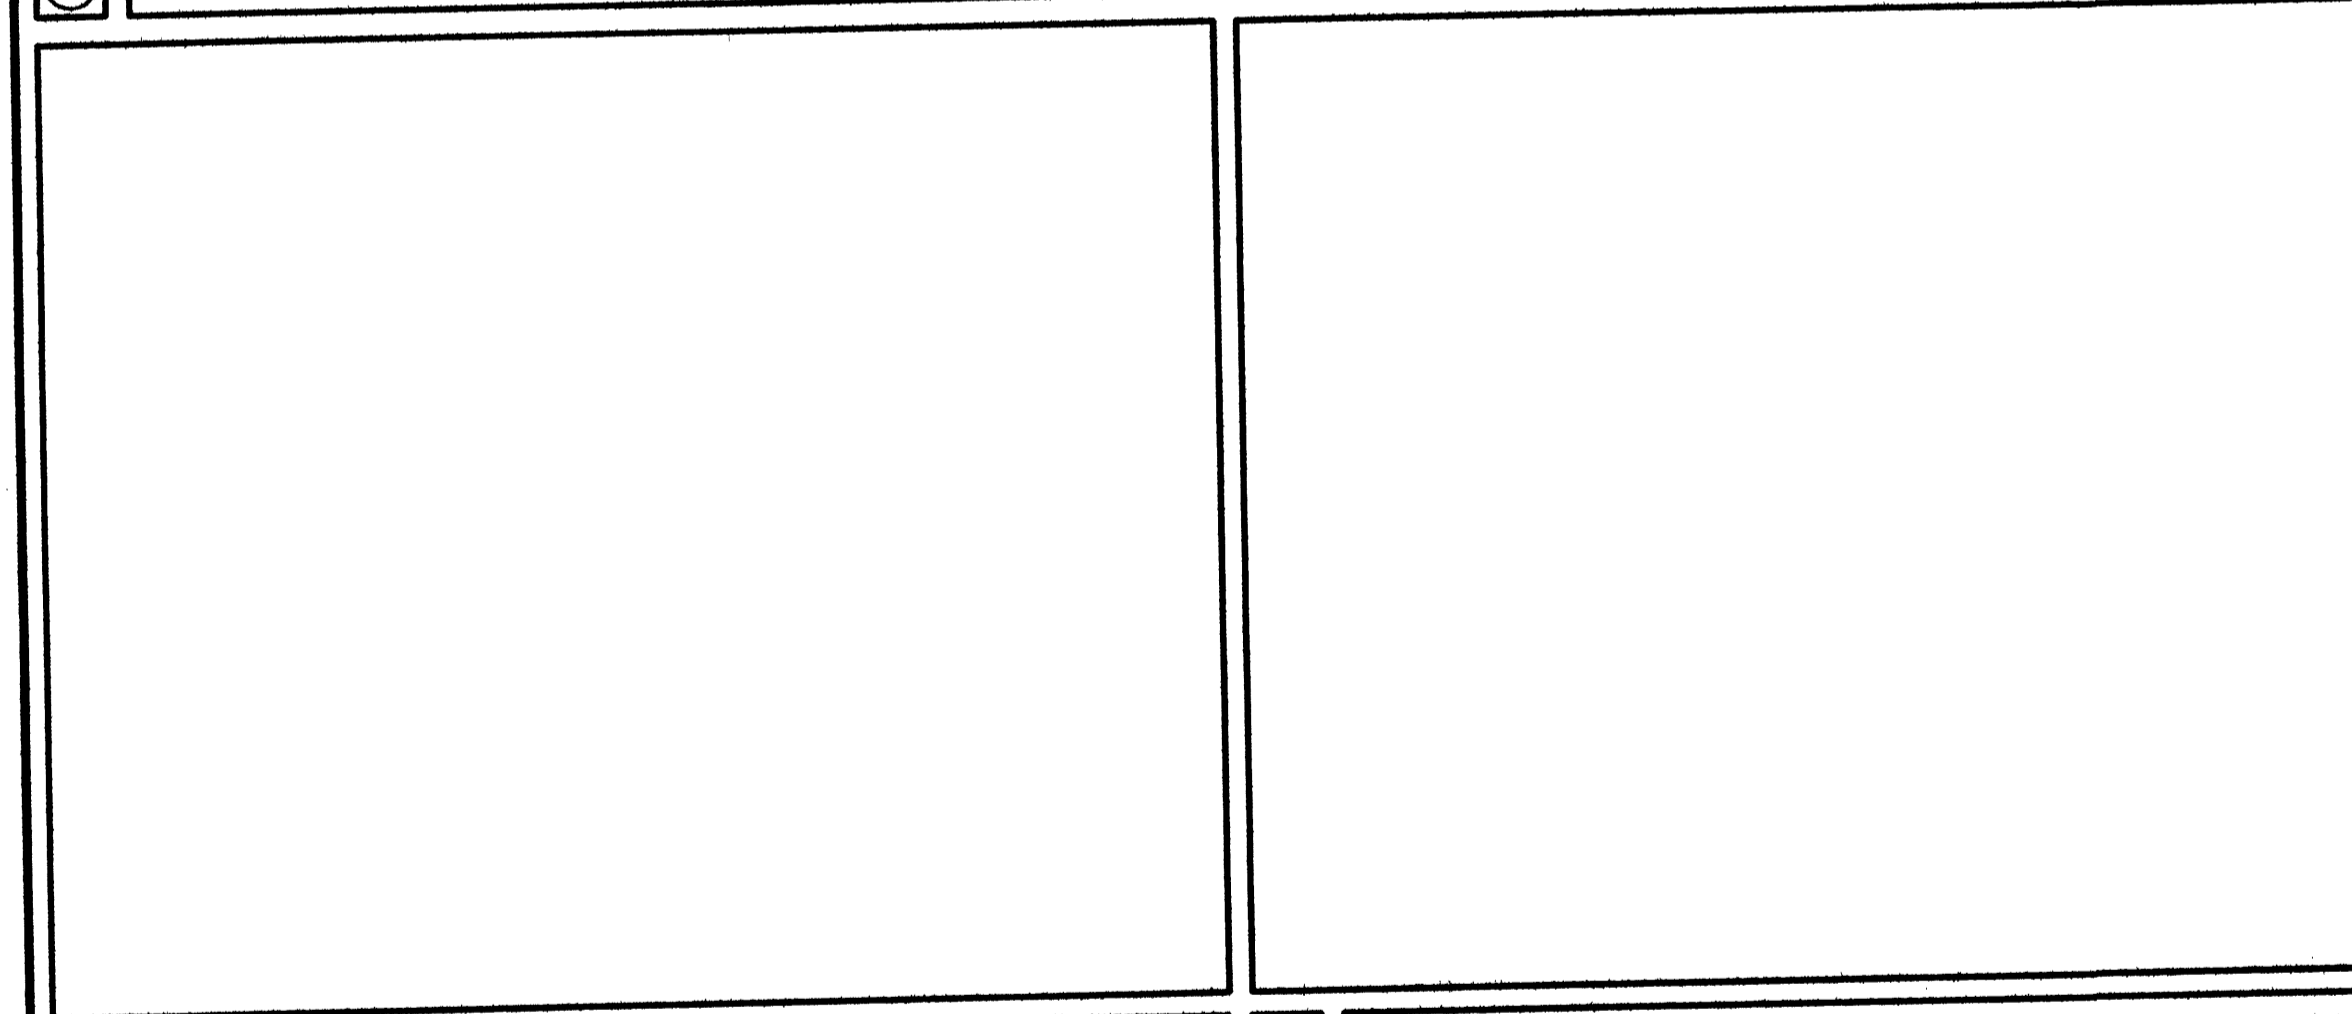


⑩ FRAME PROFILES

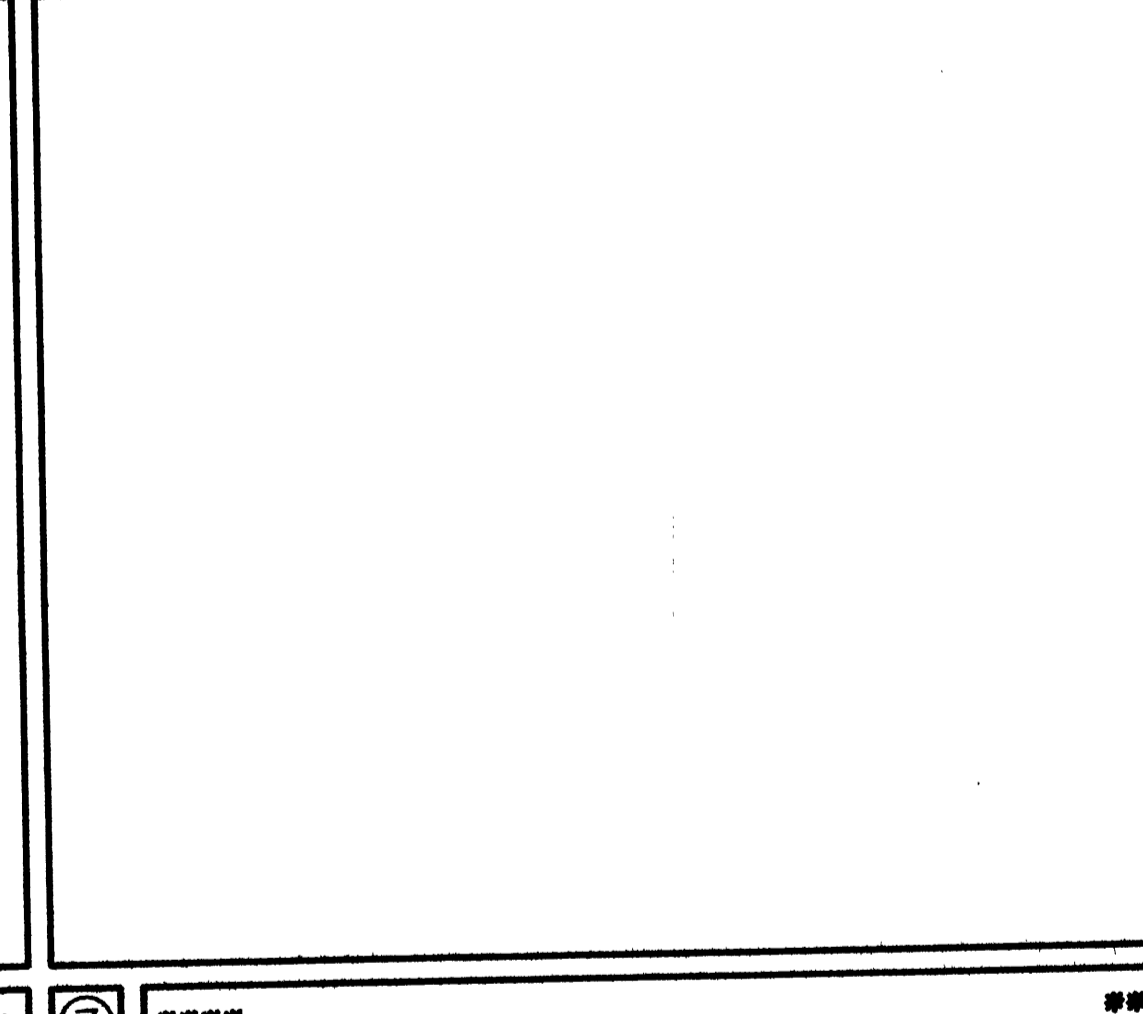


⑪ TYPICAL INTERIOR DOOR HEAD DETAIL 3'-4'-0"

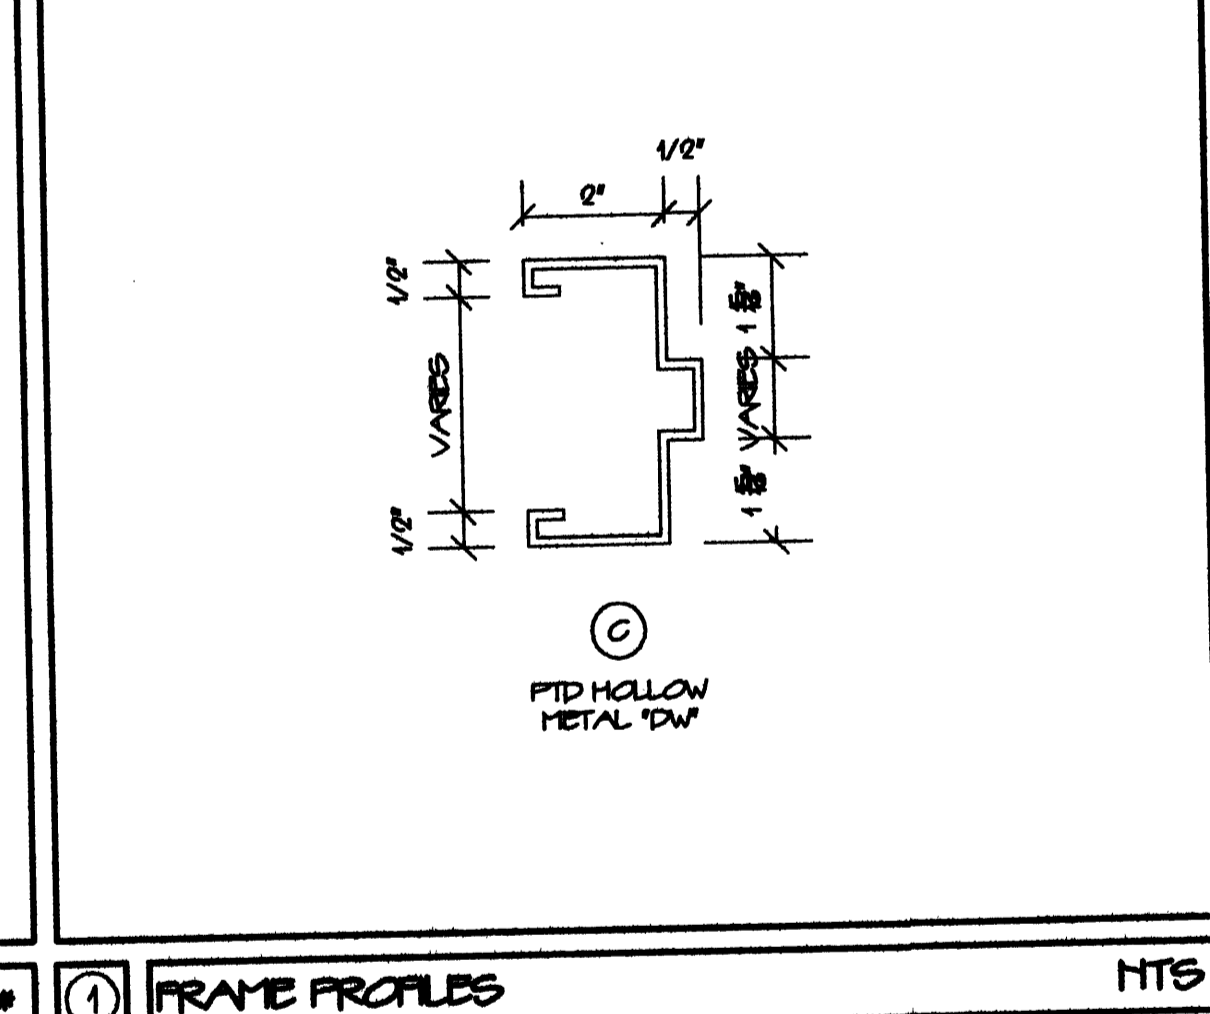


⑫ TYPICAL INTERIOR DOOR JAMB DETAIL 3'-4'-0"

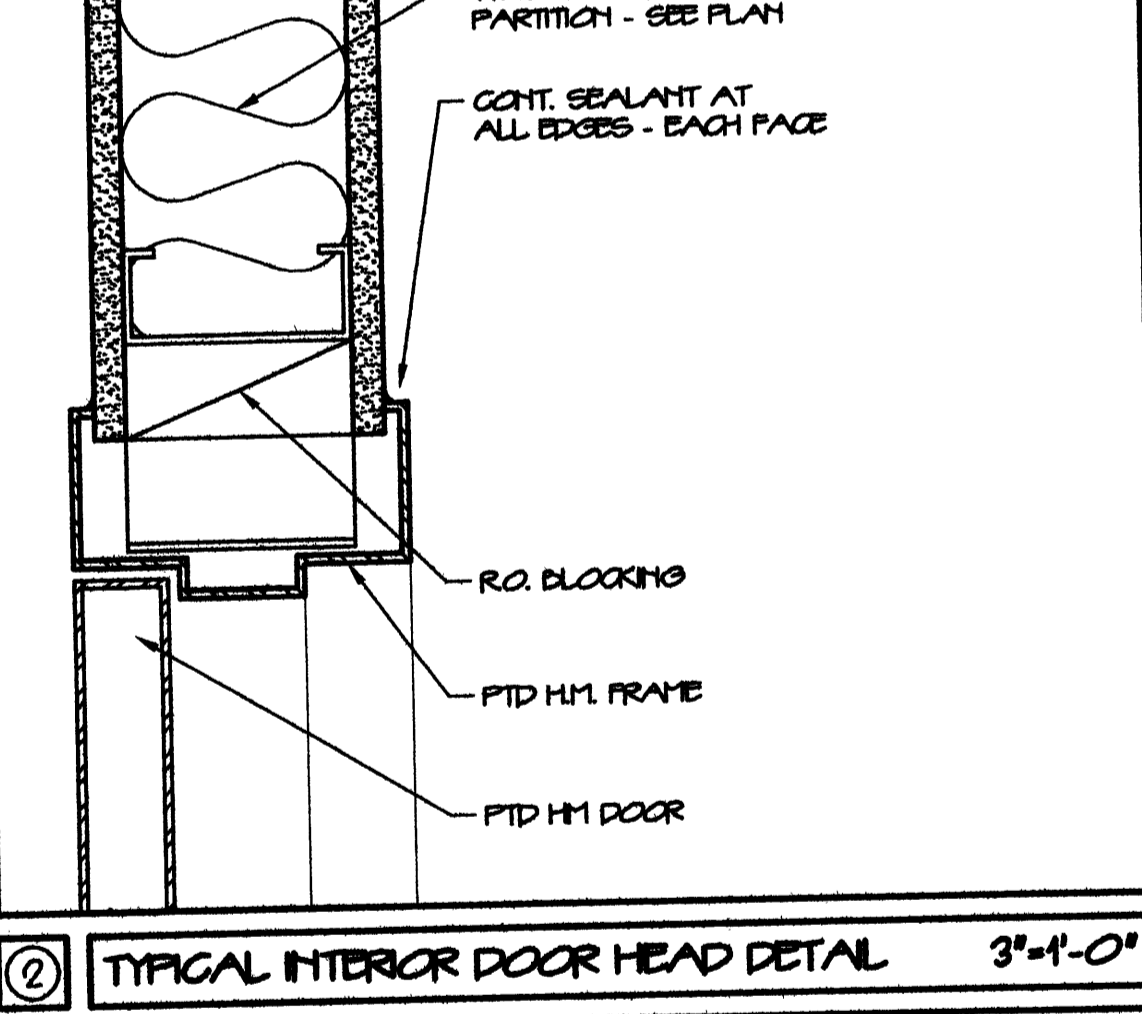


⑬ TYPICAL INTERIOR DOOR BOTTOM DETAIL 3'-4'-0"

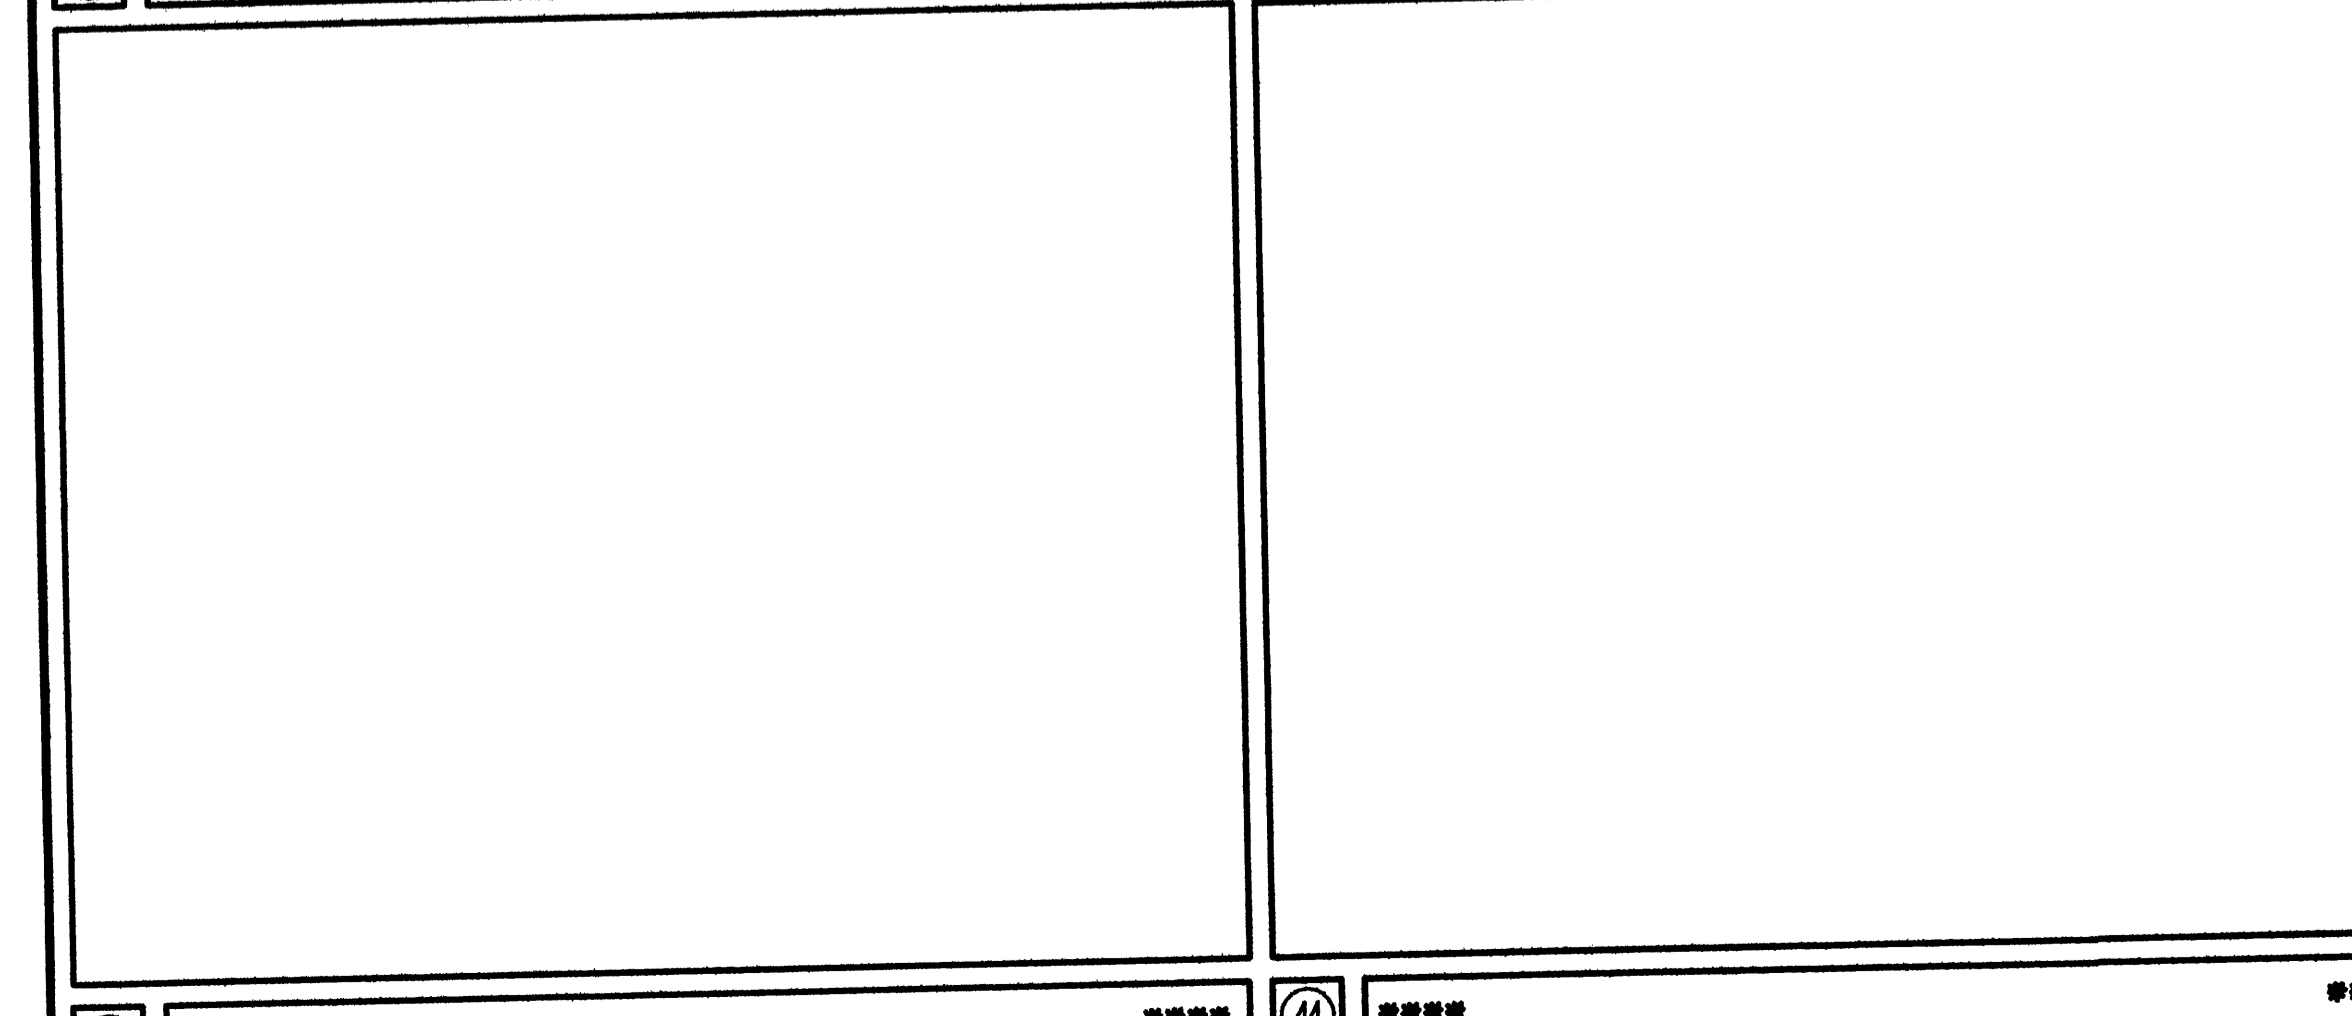


⑭ TYPICAL INTERIOR DOOR JAMB DETAIL 3'-4'-0"

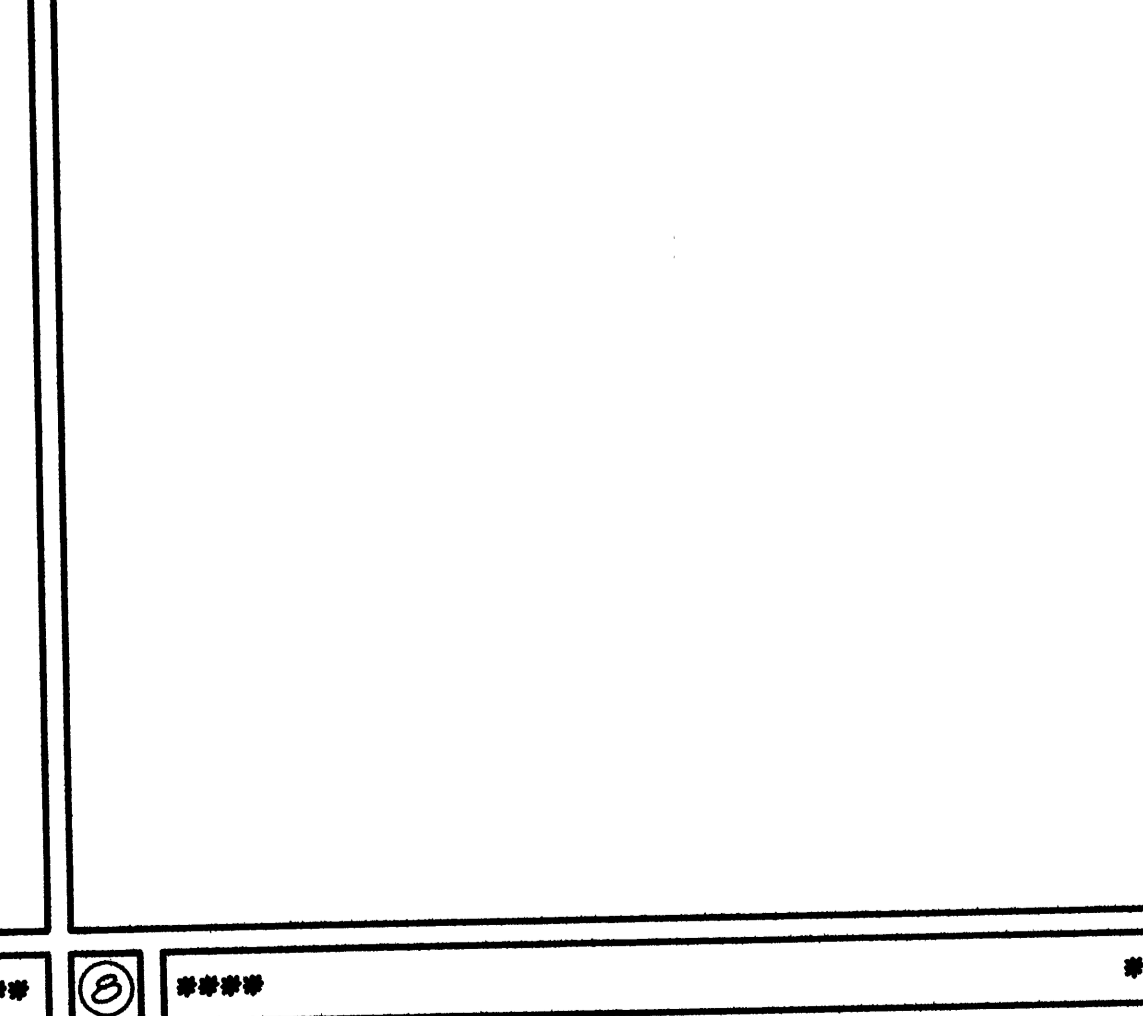

⑮ TYPICAL INTERIOR DOOR BOTTOM DETAIL 3'-4'-0"

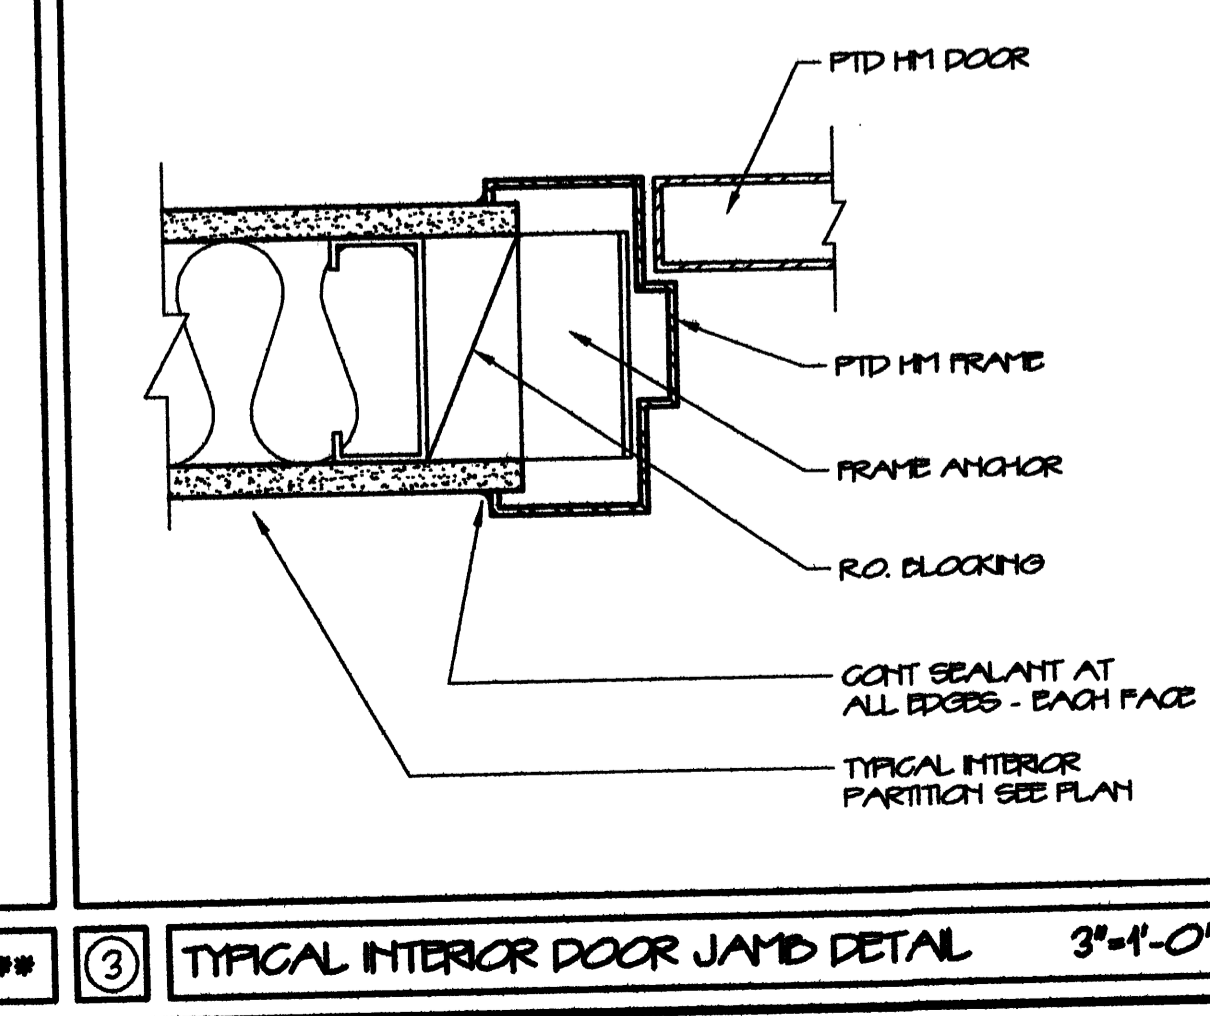


⑯ TYPICAL INTERIOR DOOR JAMB DETAIL 3'-4'-0"

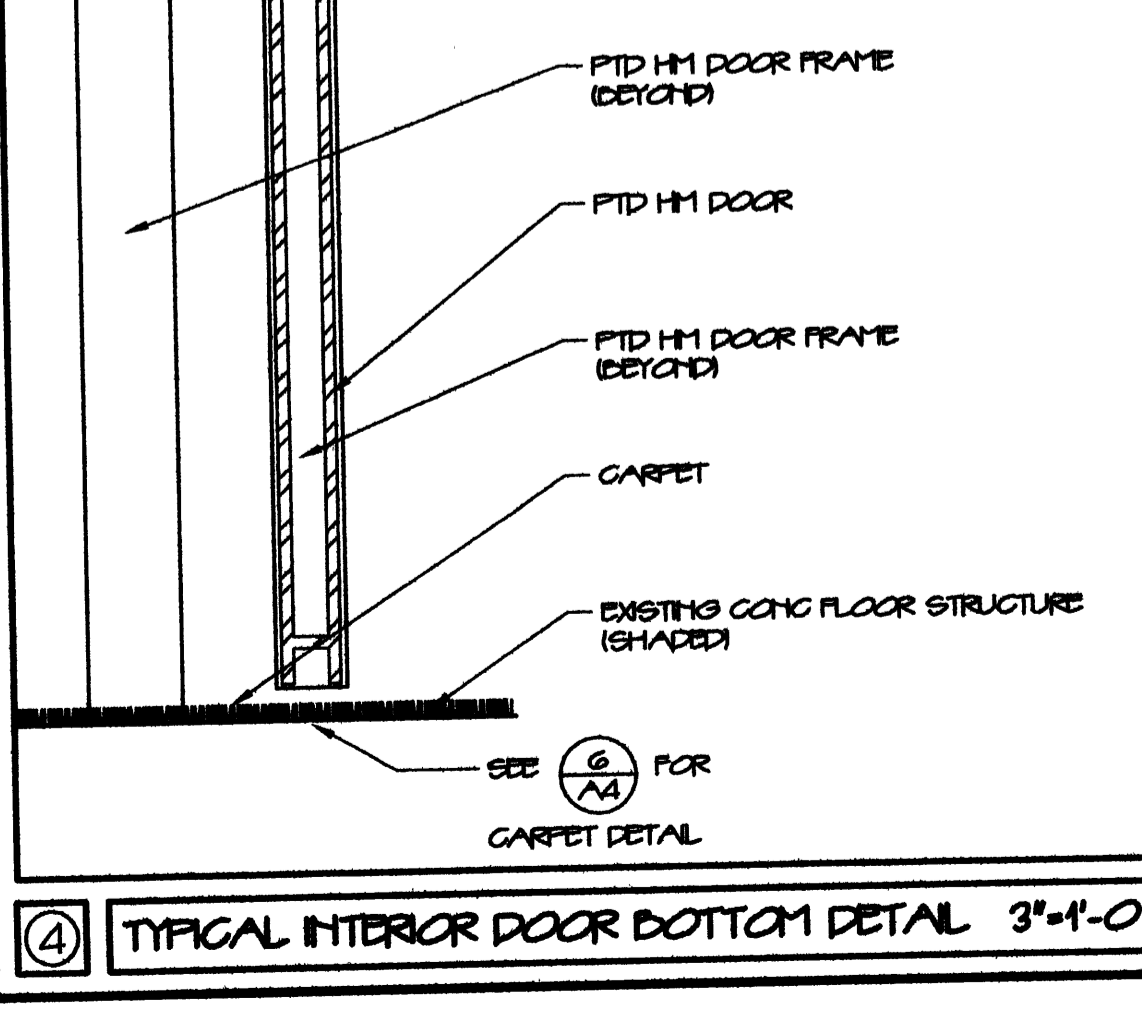

⑰ TYPICAL INTERIOR DOOR BOTTOM DETAIL 3'-4'-0"

REPRODUCTION OR MISUSE OF THIS DOCUMENT WITHOUT WRITTEN PERMISSION FROM GRANT HAYS ASSOCIATES IS PROHIBITED

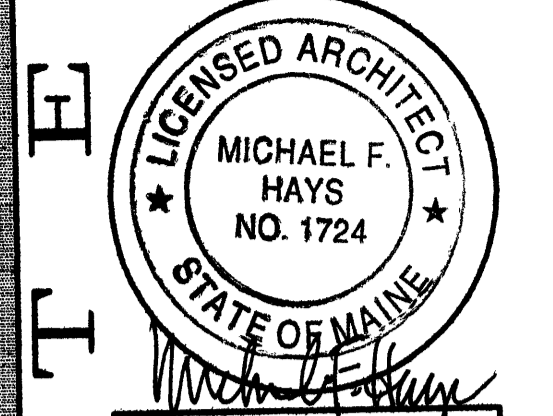

REVISIONS

PHASE II
EVERGREEN CREDIT UNION
 225 RIVERSIDE STREET PORTLAND, MAINE

ARCHITECTURE
INTERIOR DESIGN
 P.O. BOX 6179 FALMOUTH, MAINE 04106
 (207) 871-5900 (207) 871-9508

DOORS & FINISHES

SCALE AS NOTED
 DATE 12 NOV. 07
 DRAWN BY MHH/SAM
 JOB NO. 070901
 DRAWING NO. **A-4**