



THIS INFORMATION IS PROVIDED TO OUR CUSTOMERS AS A SERVICE OF HANCOCK LUMBER. CUSTOMERS SHOULD APPRECIATE, HOWEVER, THAT THIS INFORMATION IS NOT THE WORK PRODUCT OF ANY ARCHITECT. NEITHER HANCOCK LUMBER NOR ANY OF ITS EMPLOYEES ARE REGISTERED ARCHITECTS WITHIN THE STATE OF MAINE, AND WE DO NOT HAVE ANY RELATIONSHIP WITH ANY ARCHITECT OR ARCHITECTURAL FIRM. CUSTOMERS SHOULD ALSO APPRECIATE THAT, BY PROVIDING CUSTOMERS WITH THIS INFORMATION, HANCOCK LUMBER DOES NOT GUARANTEE THE SOUNDNESS OR SUITABILITY OF THE INFORMATION FOR ANY PURPOSE OF THE CUSTOMER.

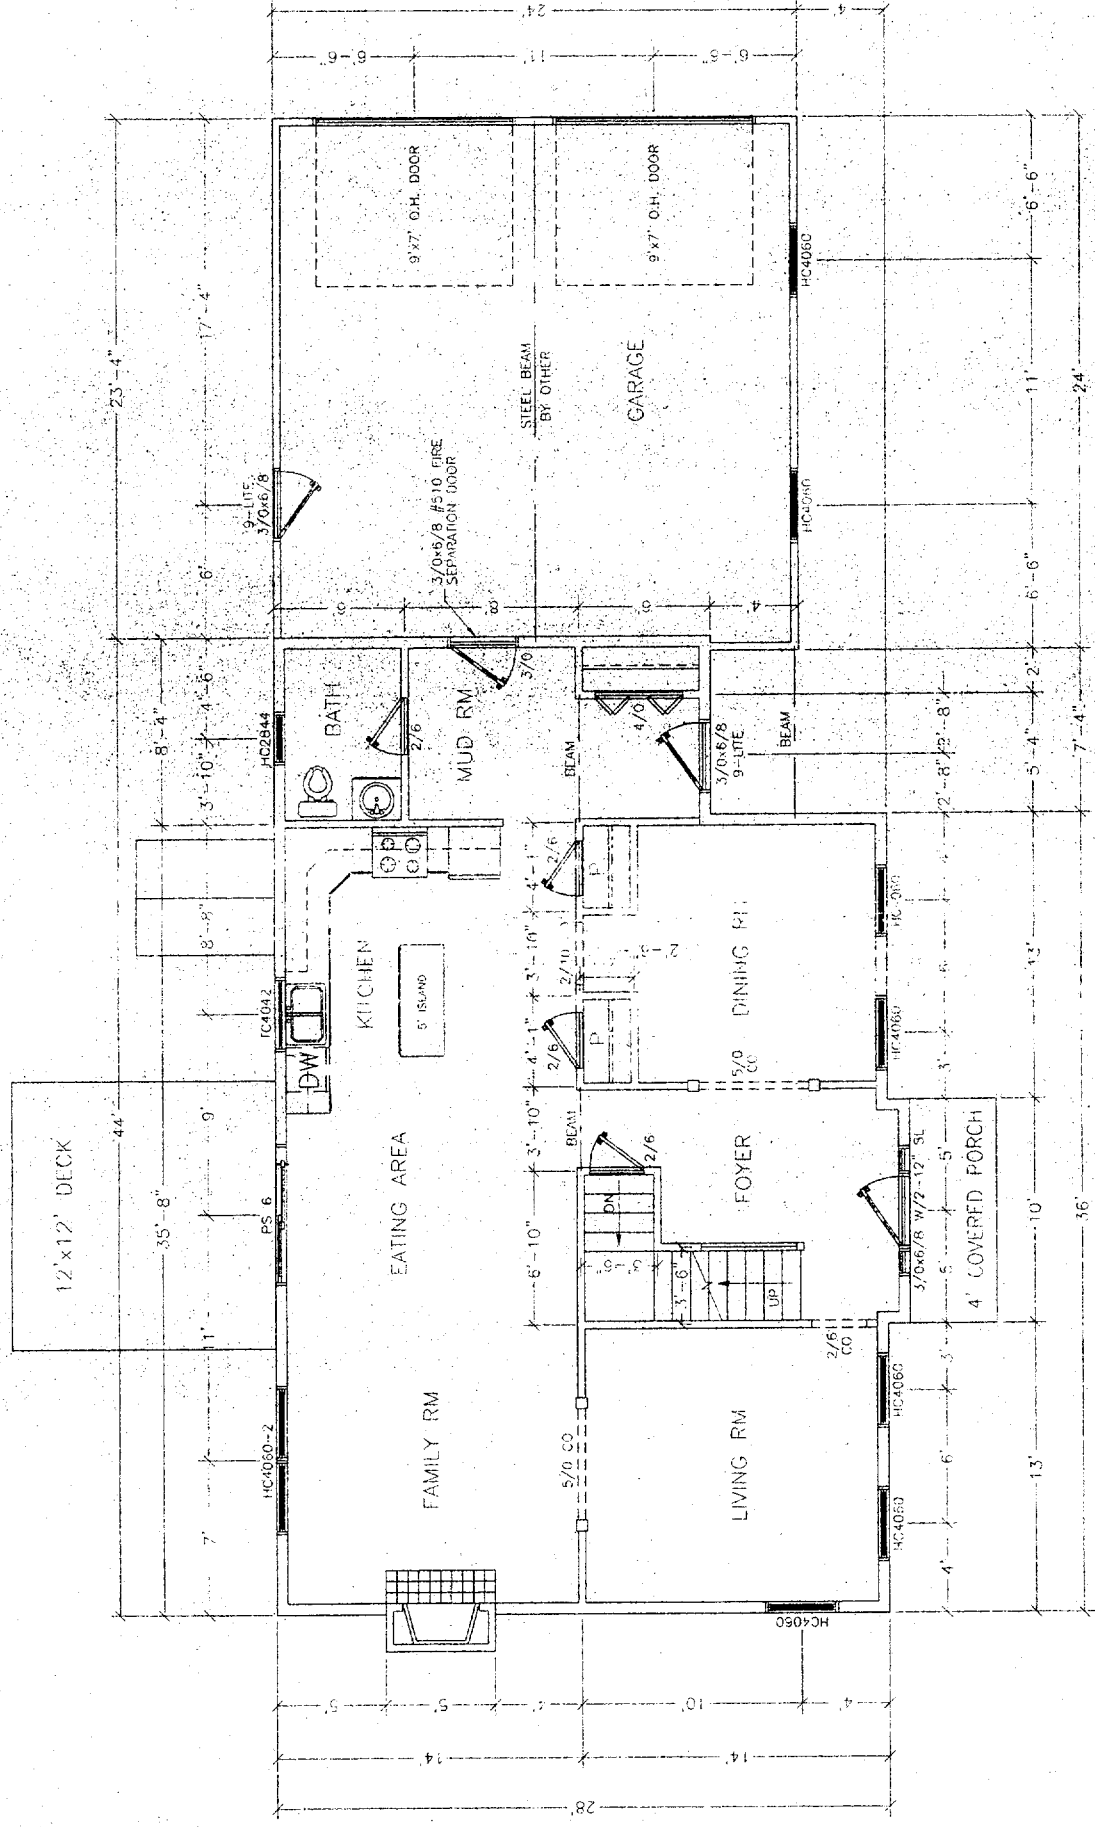

FIRST FLOOR PLAN

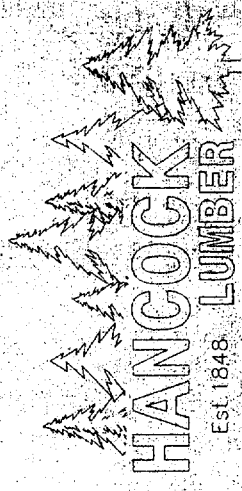

| | | |
|----------|-------------------|------------------|
| Est 1848 | COLONIAL W/GARAGE | Drawn By: CDF |
| | | Revised: 9/30/02 |
| | | DATE: 7/25/02 |
| | | DRAWING NUMBER |
| | DICK DOUTY | CLIENT: 202N |
| | | PAGE NUMBER |
| | | 2 OF 4 |