



PROPOSED STORAGE ROOM

SCALE: 1/8" = 1'-0"

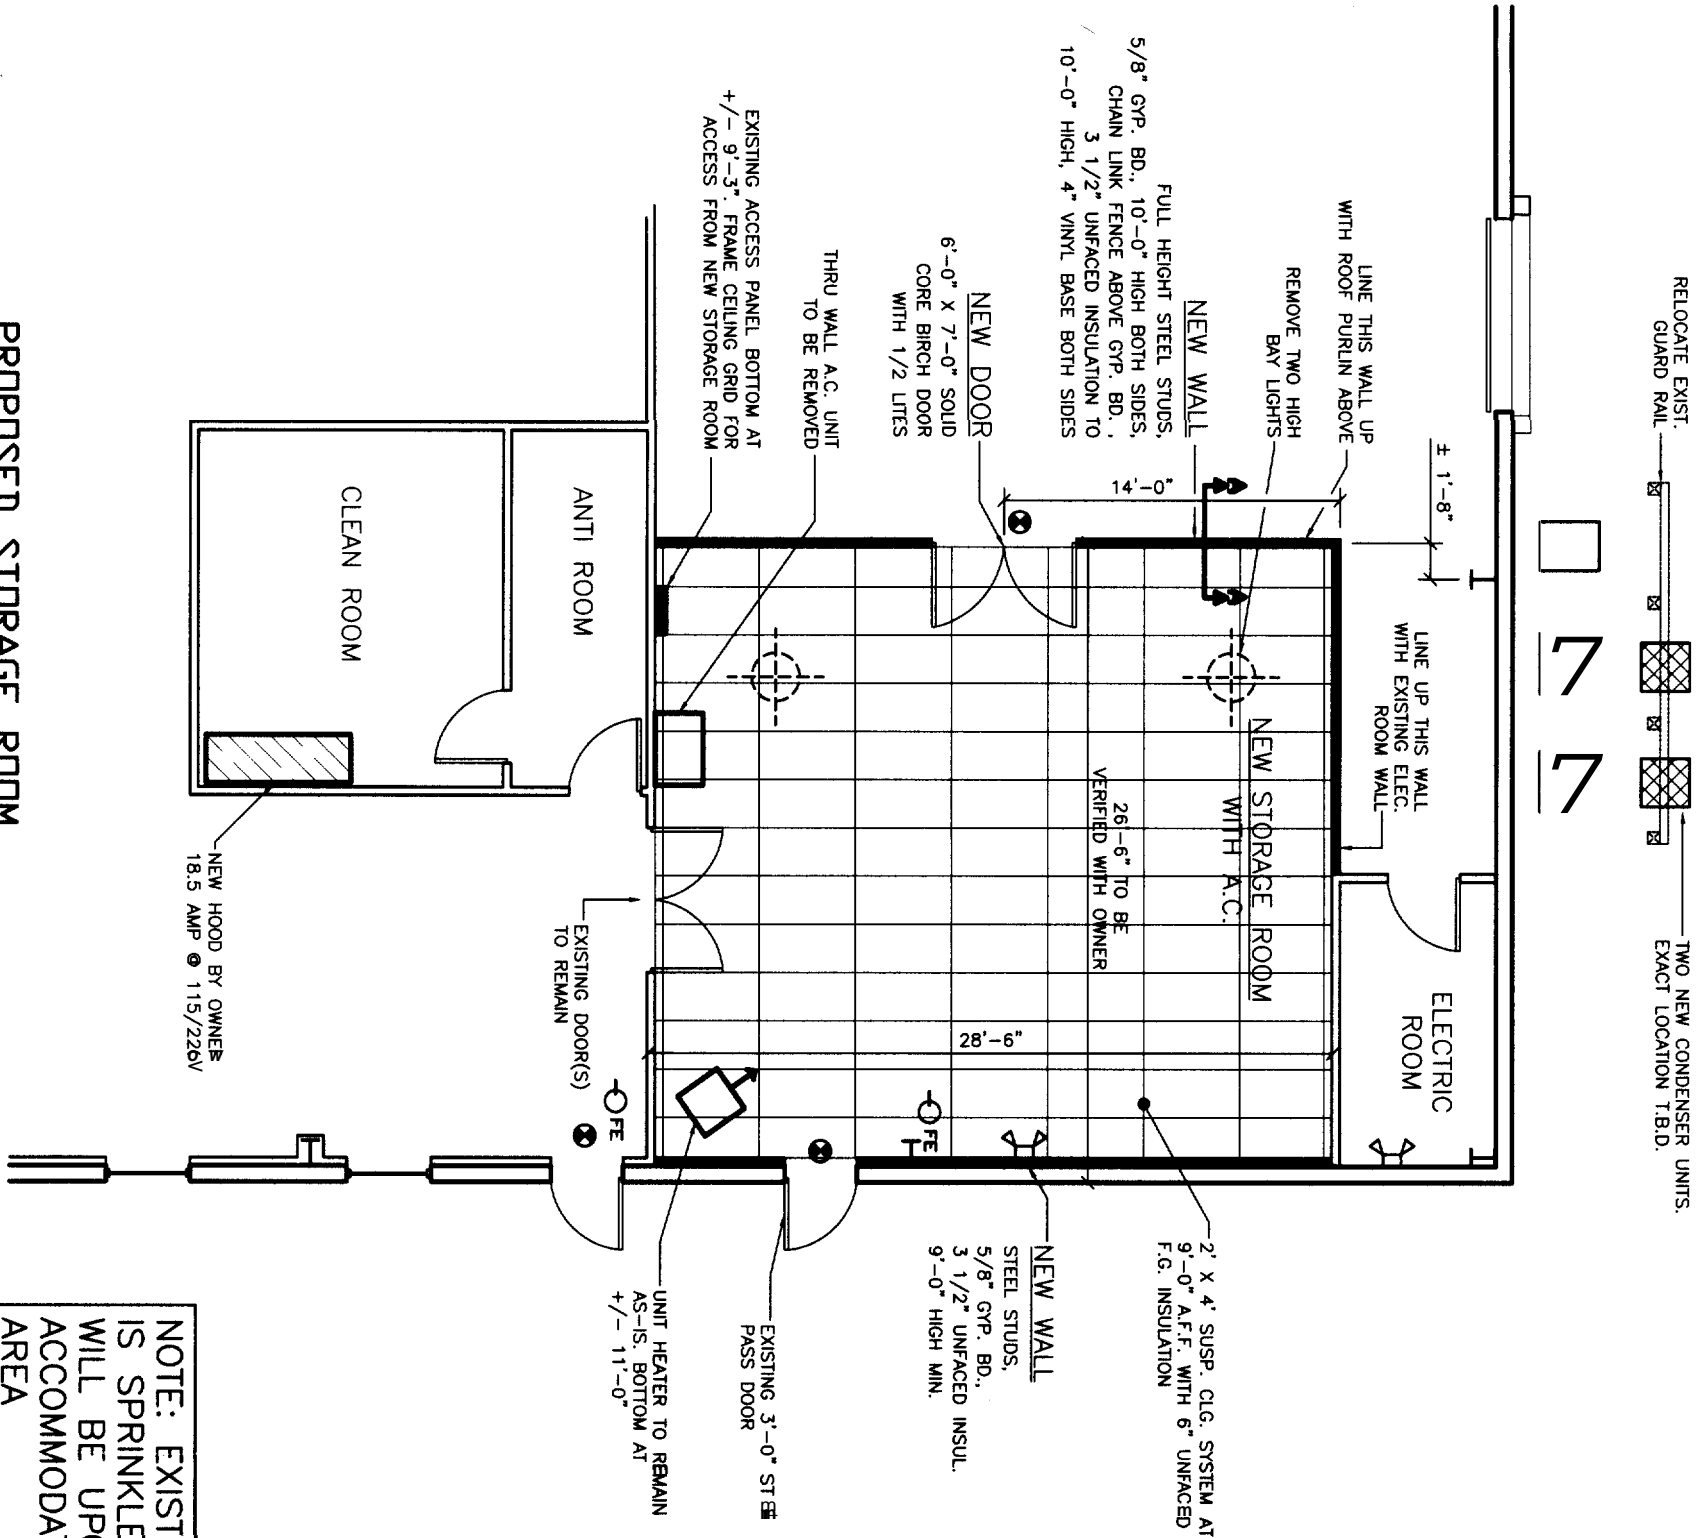

NOTE: EXISTING BUILDING IS SPRINKLED AND SYSTEM WILL BE UPGRADED TO ACCOMMODATE NEW STORAGE AREA

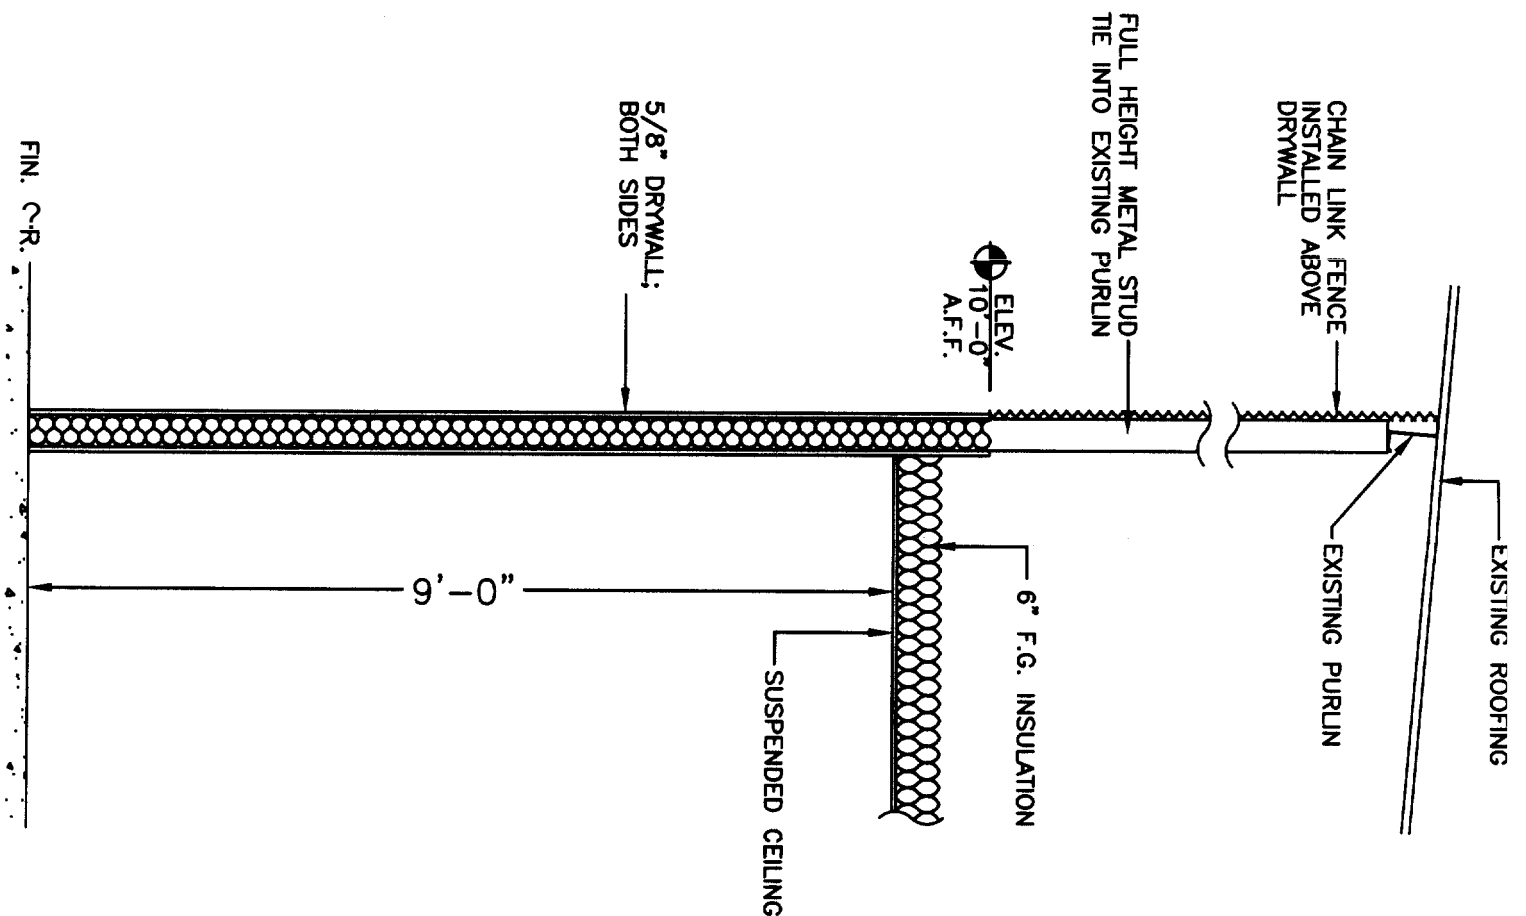

NEW ENGLAND LIFE CARE

FLOOR PLAN / DETAILS



1293 MAIN STREET SANFORD, ME 04073
 TEL: (207)324-5574 FAX: (207)324-1643
 www.patco-construction.com

—As SHOWN
 DATE NOV. 20, 2003
 DRAWN BY: Y.T.P.
 REV. #