


Comprises of lots  
 lots 333-E-029 - where house is  
 vacant  
 333-E-005-006-007 - vacant

R-Z =  
 1 story - side 12 ft min - 15 ft max  
 Rear - 25' Req - 25' Show  
 Part N/A

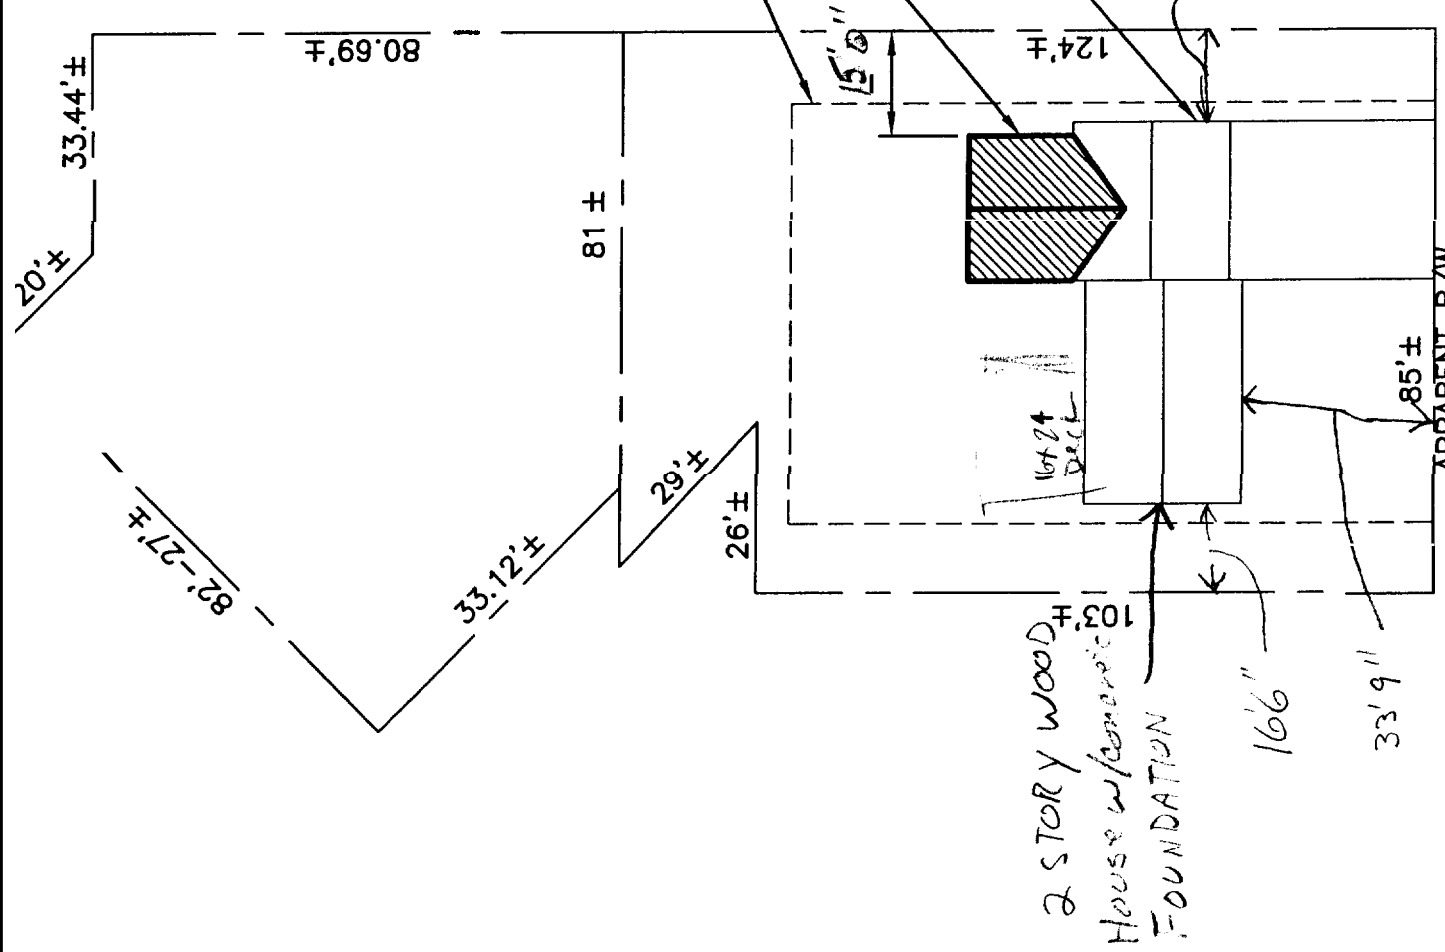

**SITE PLAN**

APR 7 2004

PROJECT NAME:	GRASSI ADDITION PORTLAND, MAINE		
DRAWING NAME:	SITE PLAN		
SCALE:	NONE	DRAWN BY:	JEFF S. GIGGEY
DATE:	4/02/04	DWG. NO.:	100