
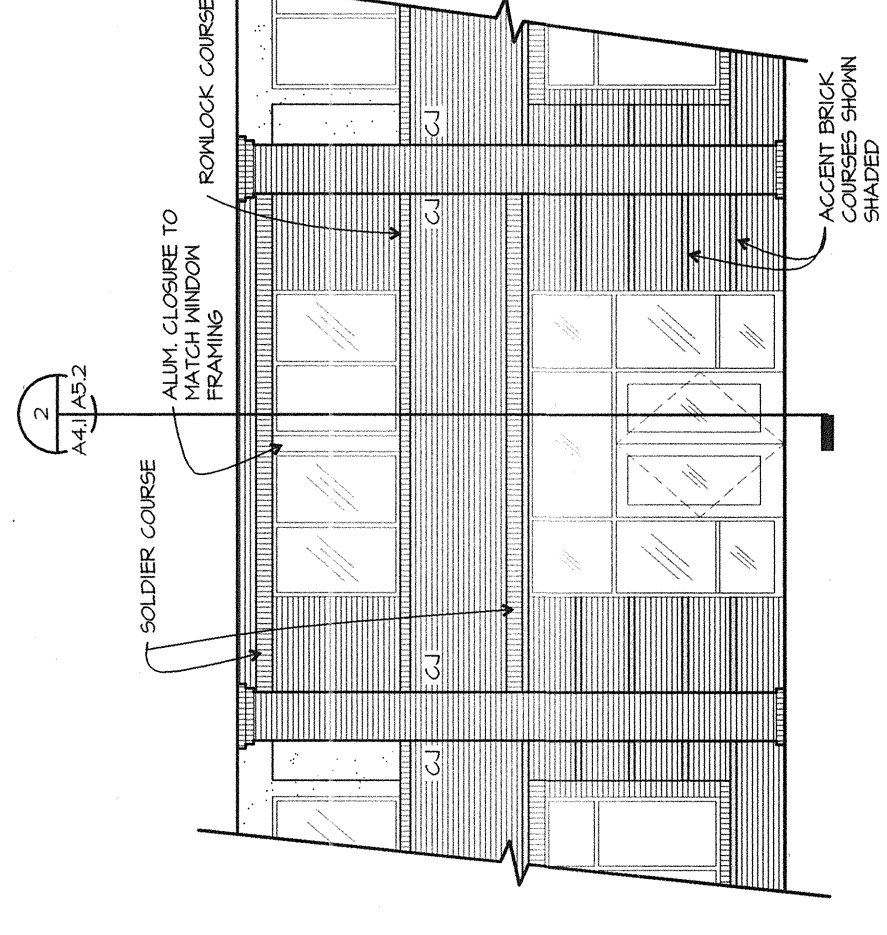



LINTEL SCHEDULE		
MARK	OPENING SIZE	BRICK VENEER ANGLE SIZE
---	UP TO 1'-0"	NONE
L1	1'-1" TO 3'-4"	4 x 4 x 1/4
L2	3'-5" TO 4'-9"	4 x 4 x 1/4
L3	4'-10" TO 6'-8"	4 x 4 x 5/16
L4	6'-9" TO 10'-0"	4 x 4 x 3/8

ALL ANGLES SHALL HAVE 8"x8" BEARINGS AT EACH END UNLESS NOTED OTHERWISE. VERTICAL PAINT ALL EXPOSED STEEL LINTELS


Exterior Elevations

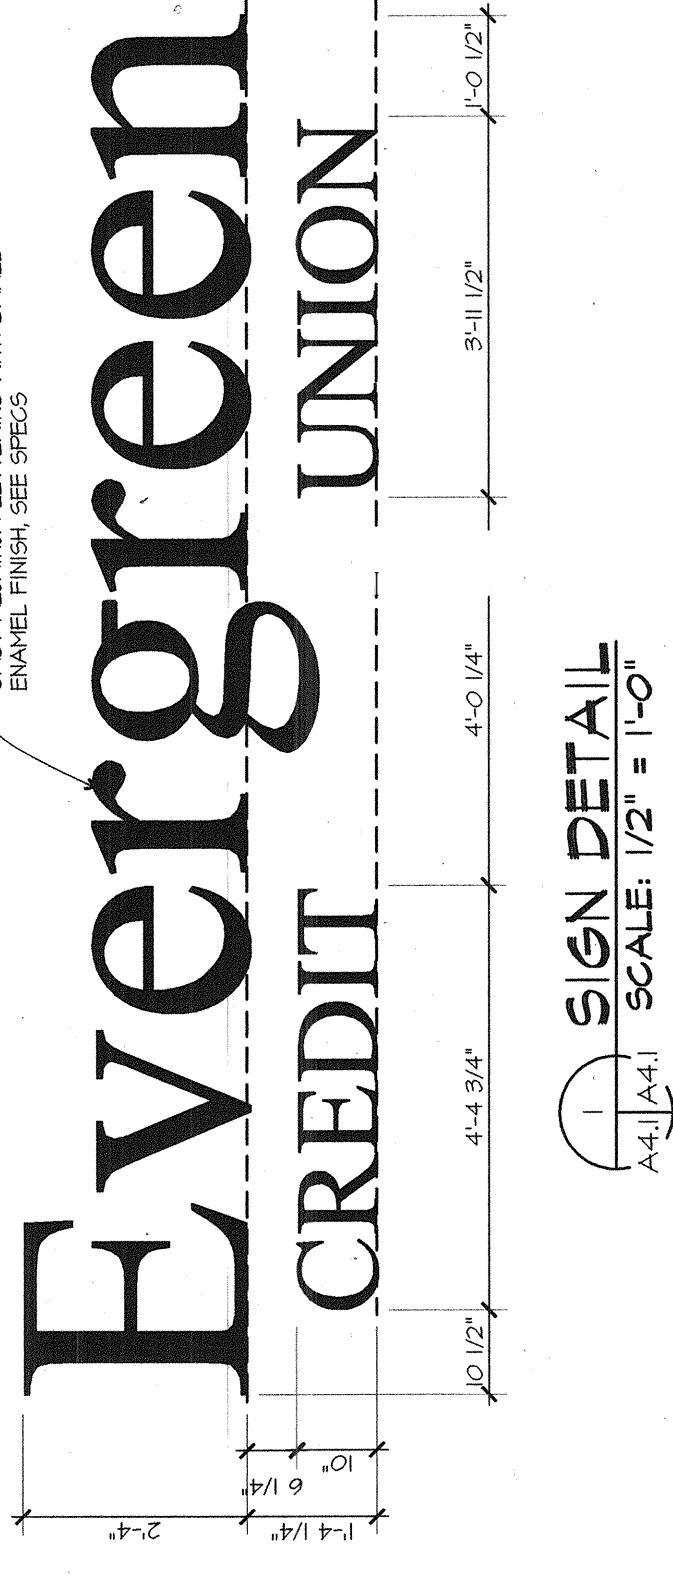


PARTIAL WEST ELEVATION W/CANOPY REMOVED
SCALE: 1/8" = 1'-0"

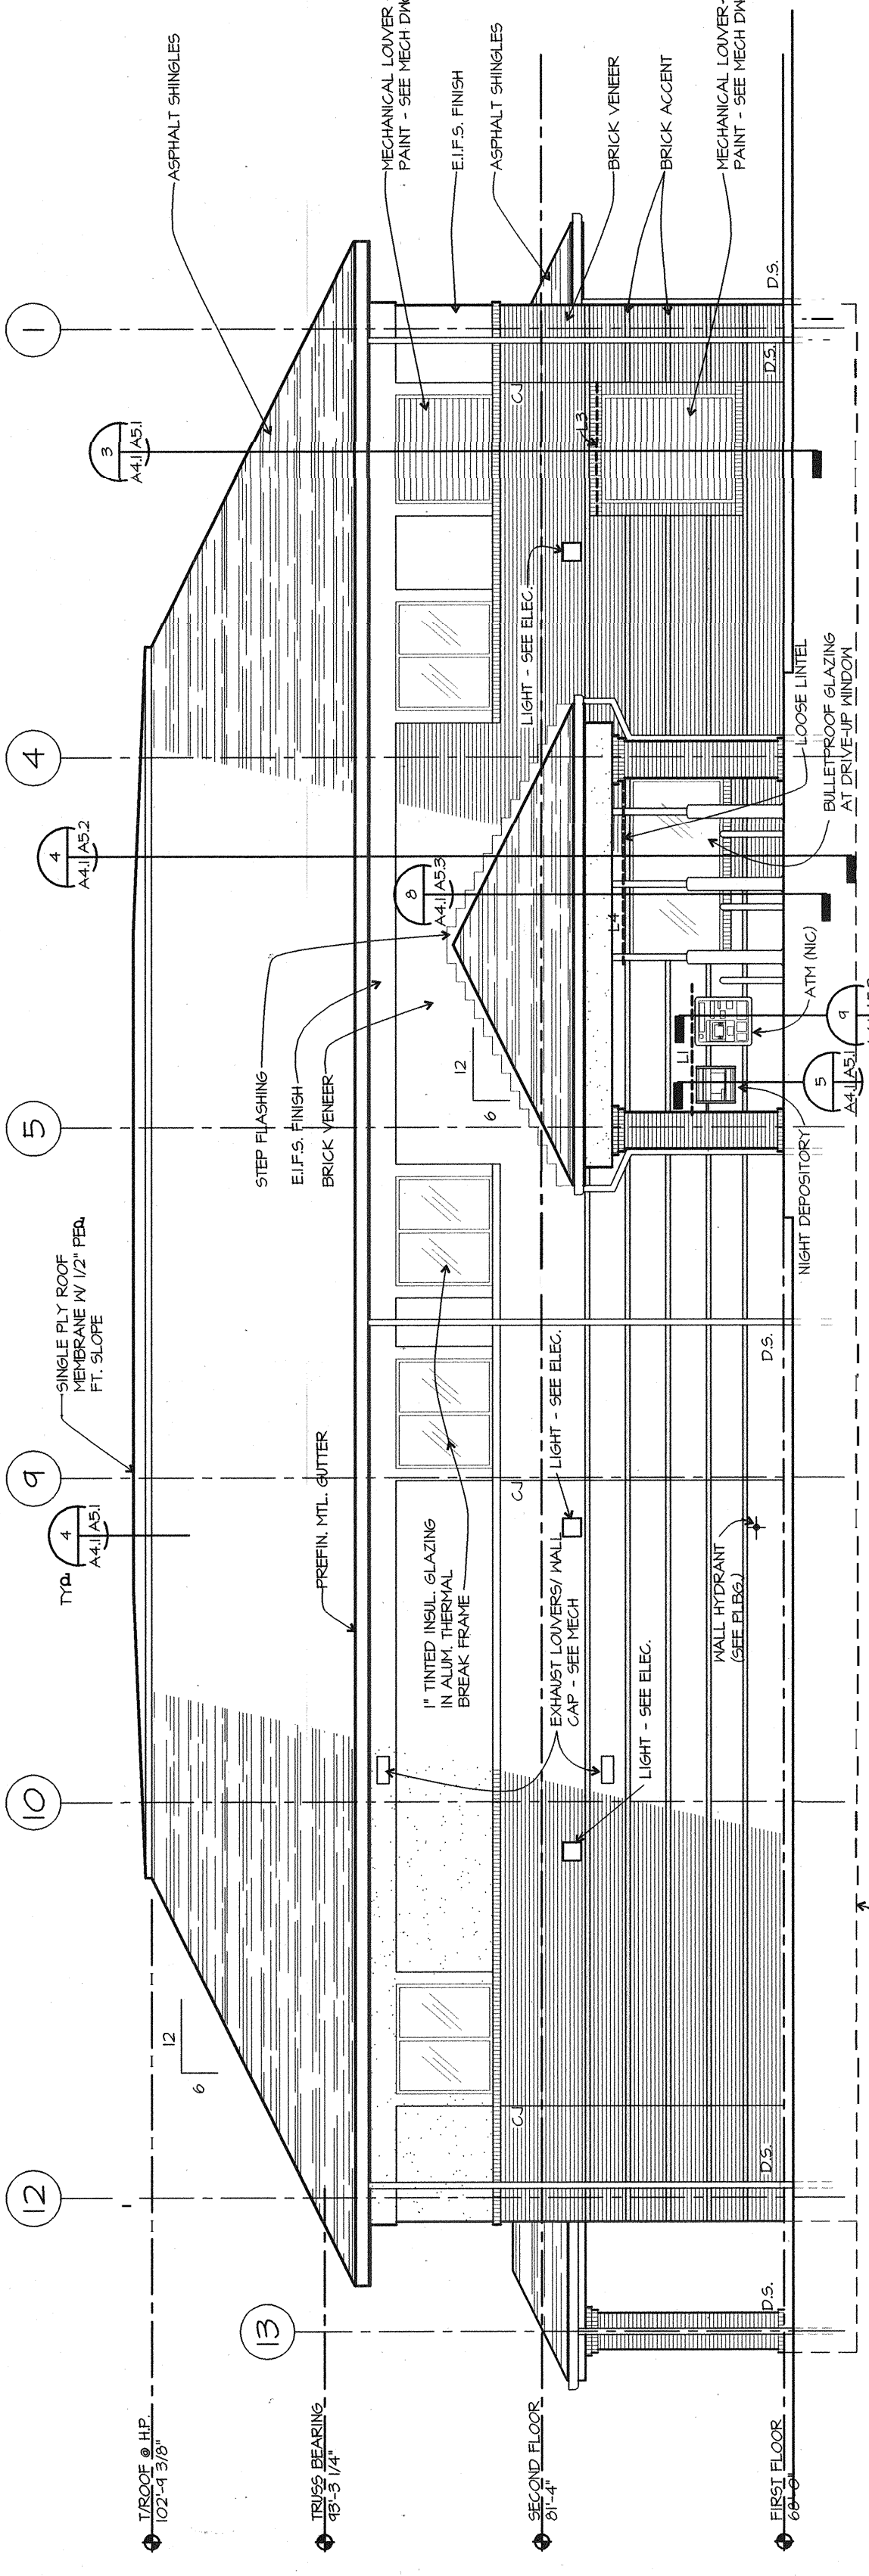


EAST ELEVATION
SCALE: 1/8" = 1'-0"

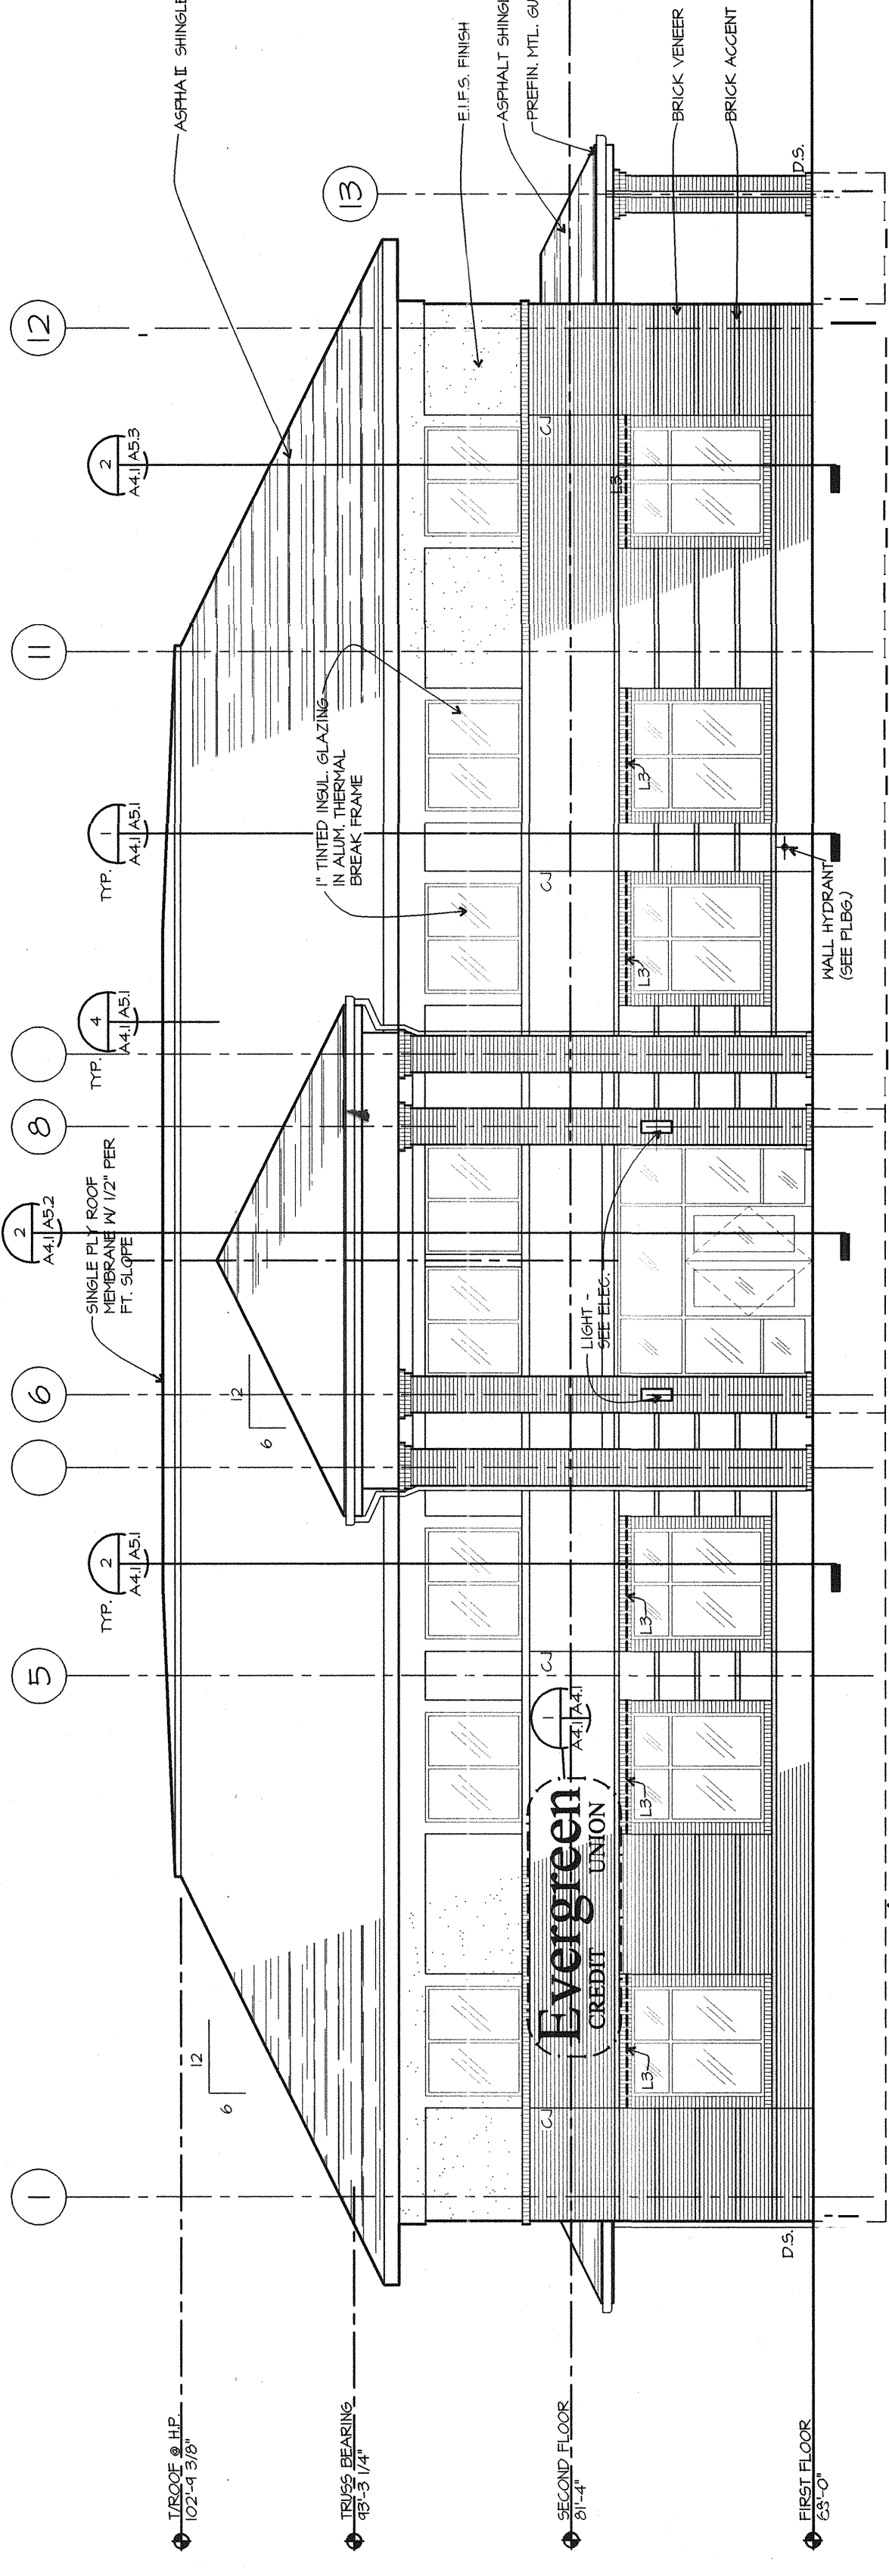

WEST ELEVATION
SCALE: 1/8" = 1'-0"

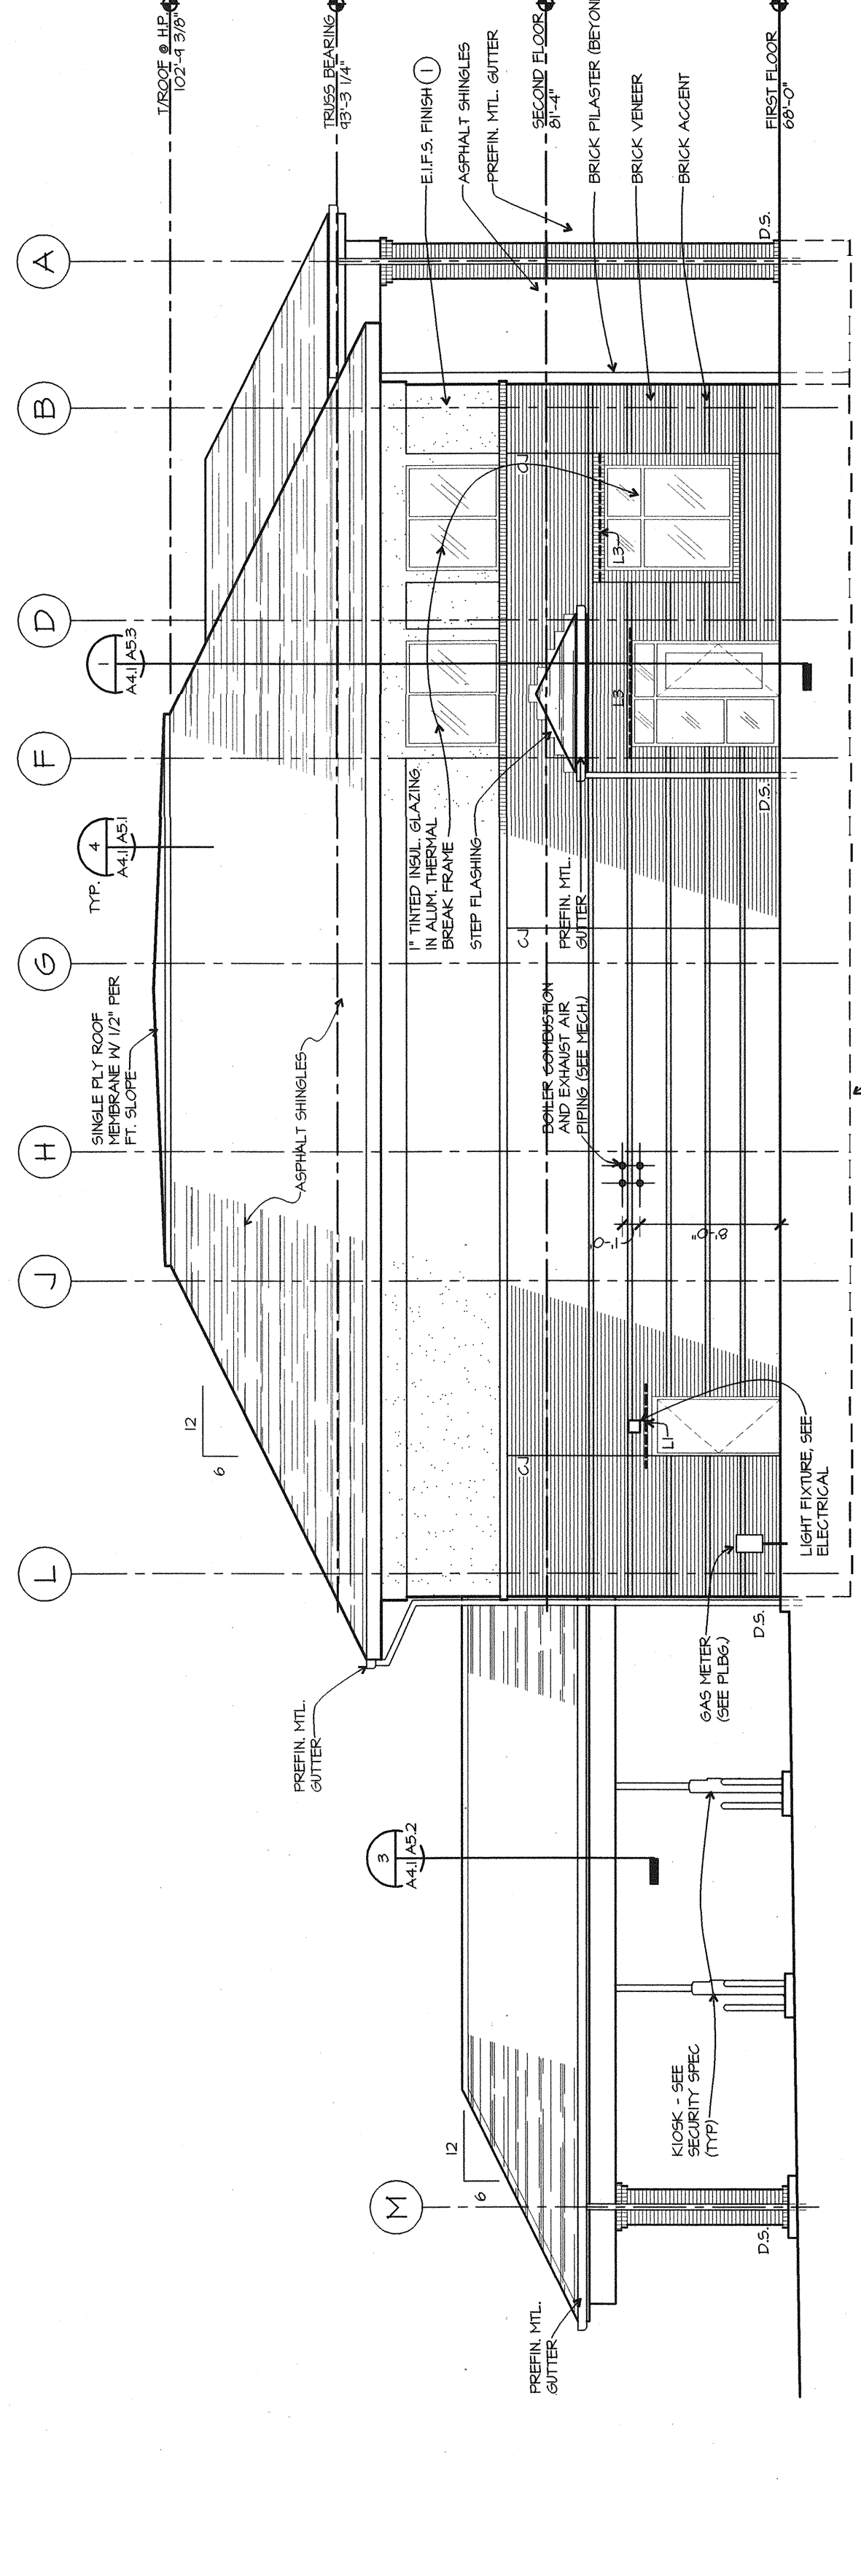

NORTH ELEVATION
SCALE: 1/8" = 1'-0"

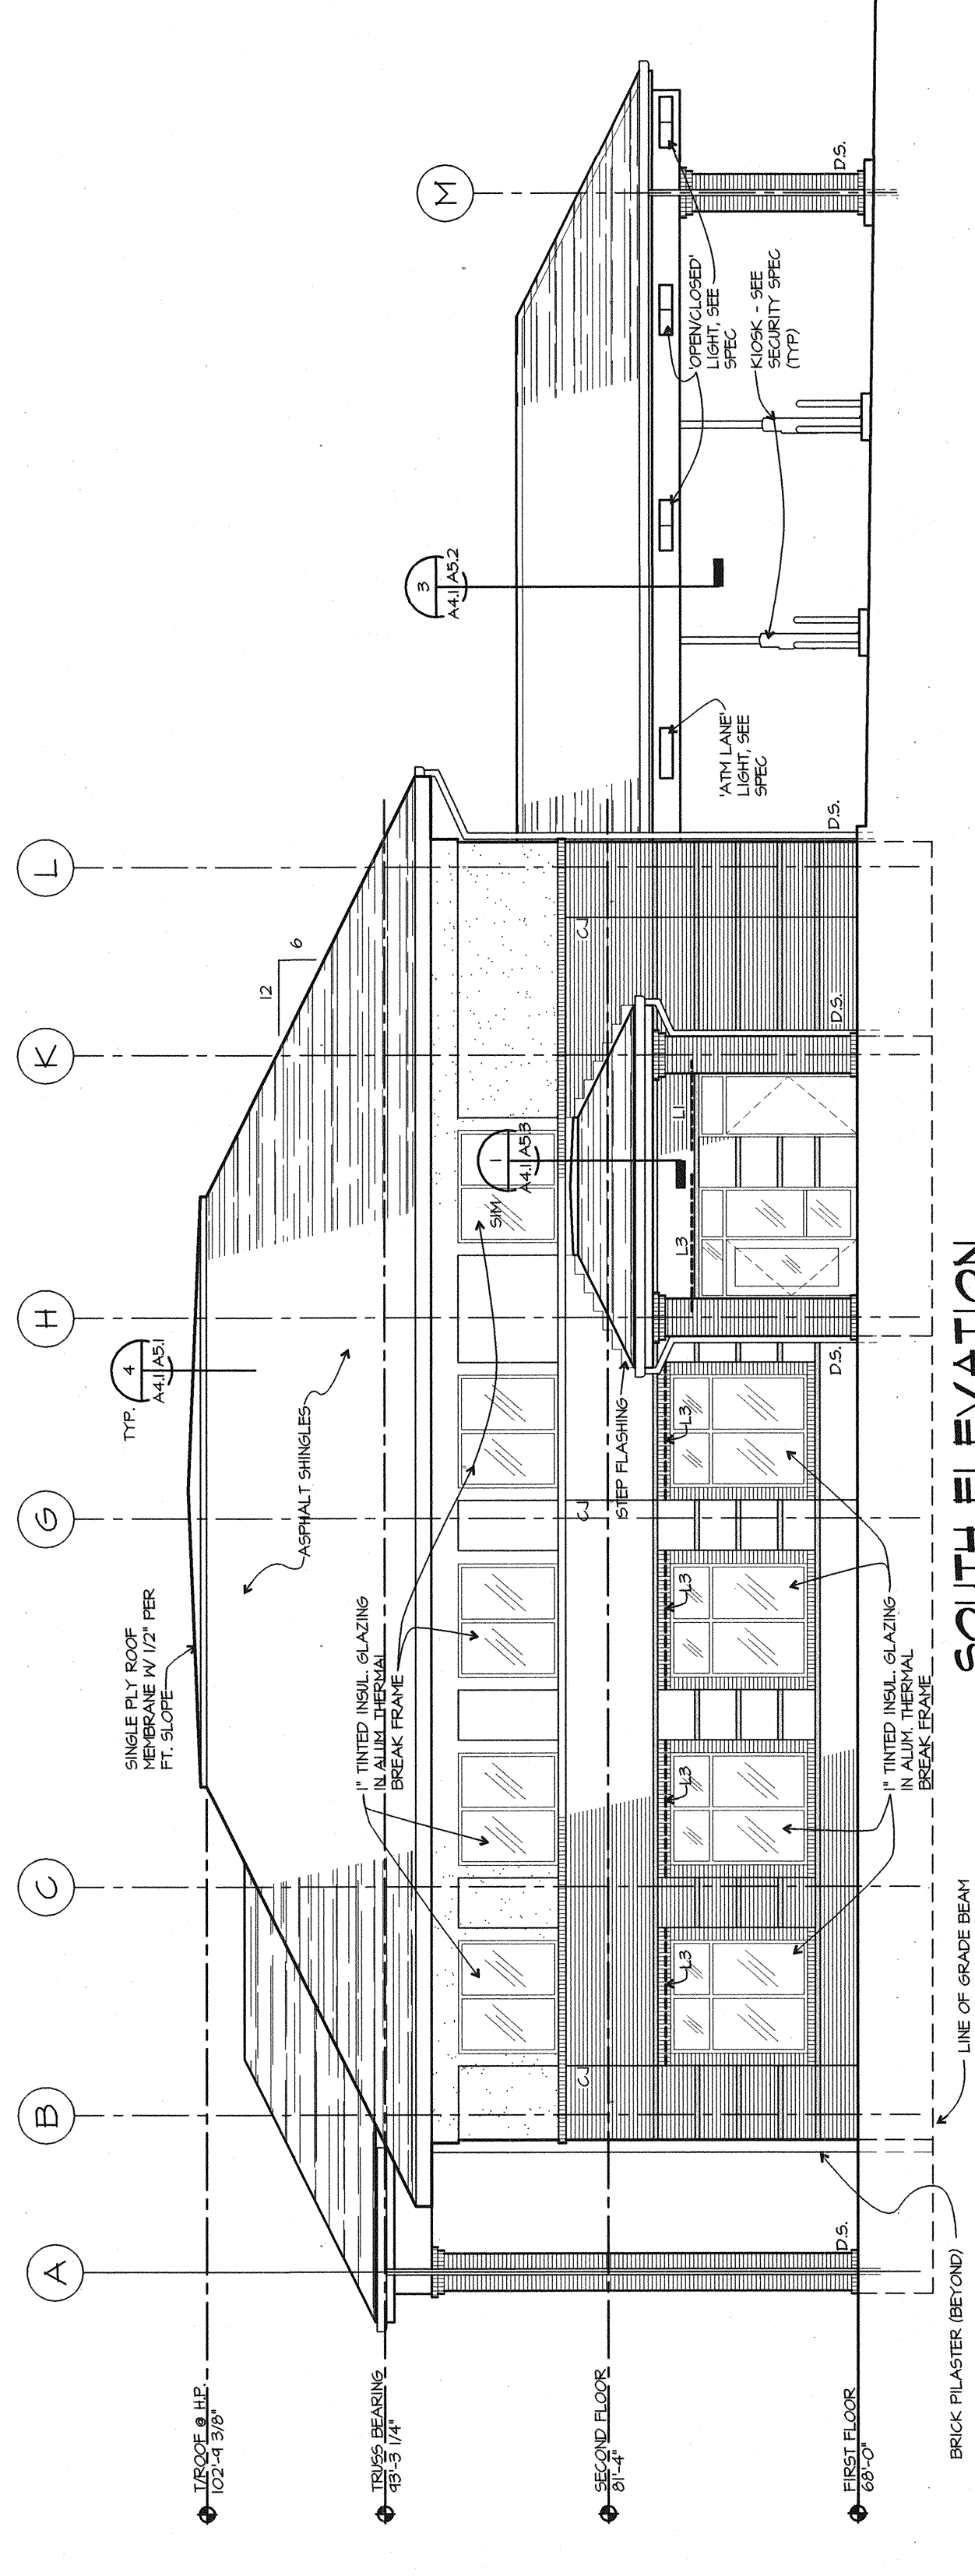

SOUTH ELEVATION
SCALE: 1/8" = 1'-0"

EVERGREEN CREDIT UNION
A Division of HBE Corporation, 1330 Olive Boulevard, St. Louis, Missouri 63141 (314) 597-9000



SIGN DETAIL
SCALE: 1/2" = 1'-0"

PARTIAL WEST ELEVATION W/CANOPY REMOVED
SCALE: 1/8" = 1'-0"

NORTH ELEVATION
SCALE: 1/8" = 1'-0"

SOUTH ELEVATION
SCALE: 1/8" = 1'-0"