
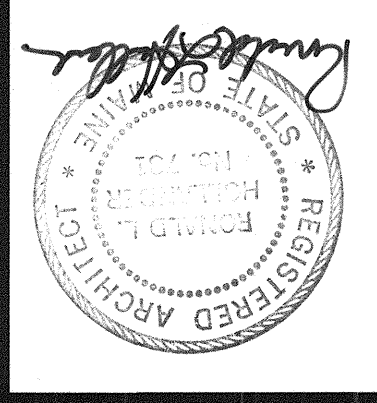



DB	AB	CB
CF/PH	LE	RRD

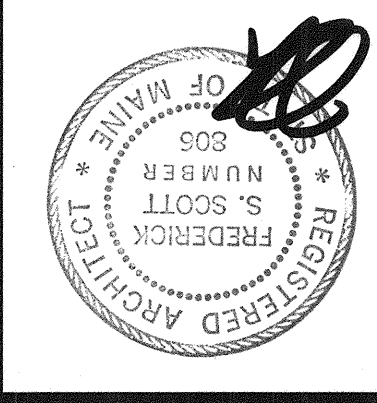

Frederick S. Scott, Architect
 1130 Olive Boulevard, St. Louis, Missouri 63141 (314) 567-9000

Construction By
 HBE Financial Facilities
 A Division of HBE Corporation, 1530 Olive Boulevard, St. Louis, Missouri 63141 (314) 567-9000

A New Building for
 EVERGREEN CREDIT UNION
 Portland, Maine

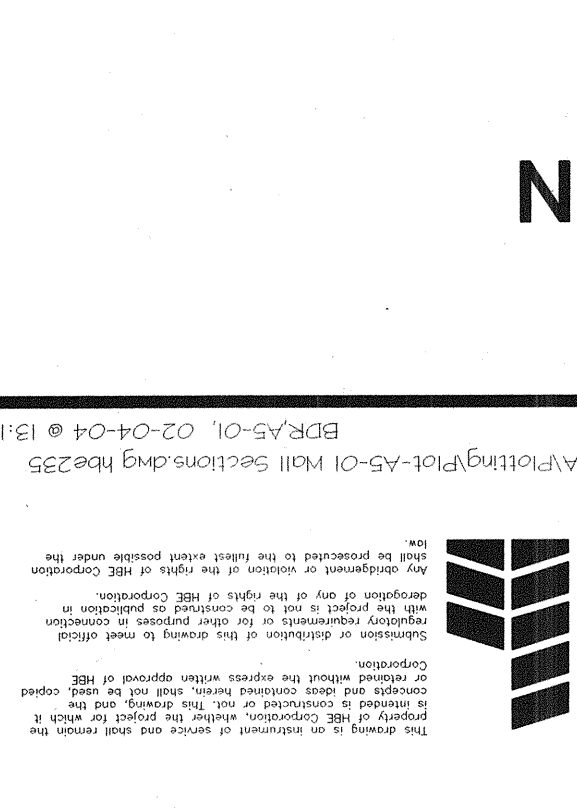


1 TYP. WALL SECTION
 SCALE: 3/4" = 1'-0"


2 TYP. WINDOW WALL SECTION
 SCALE: 3/4" = 1'-0"

3 WALL SECTION @ MECH LOUVERS
 SCALE: 3/4" = 1'-0"



4 WALL SECTION @ NIGHT DEPOS.
 SCALE: 3/4" = 1'-0"

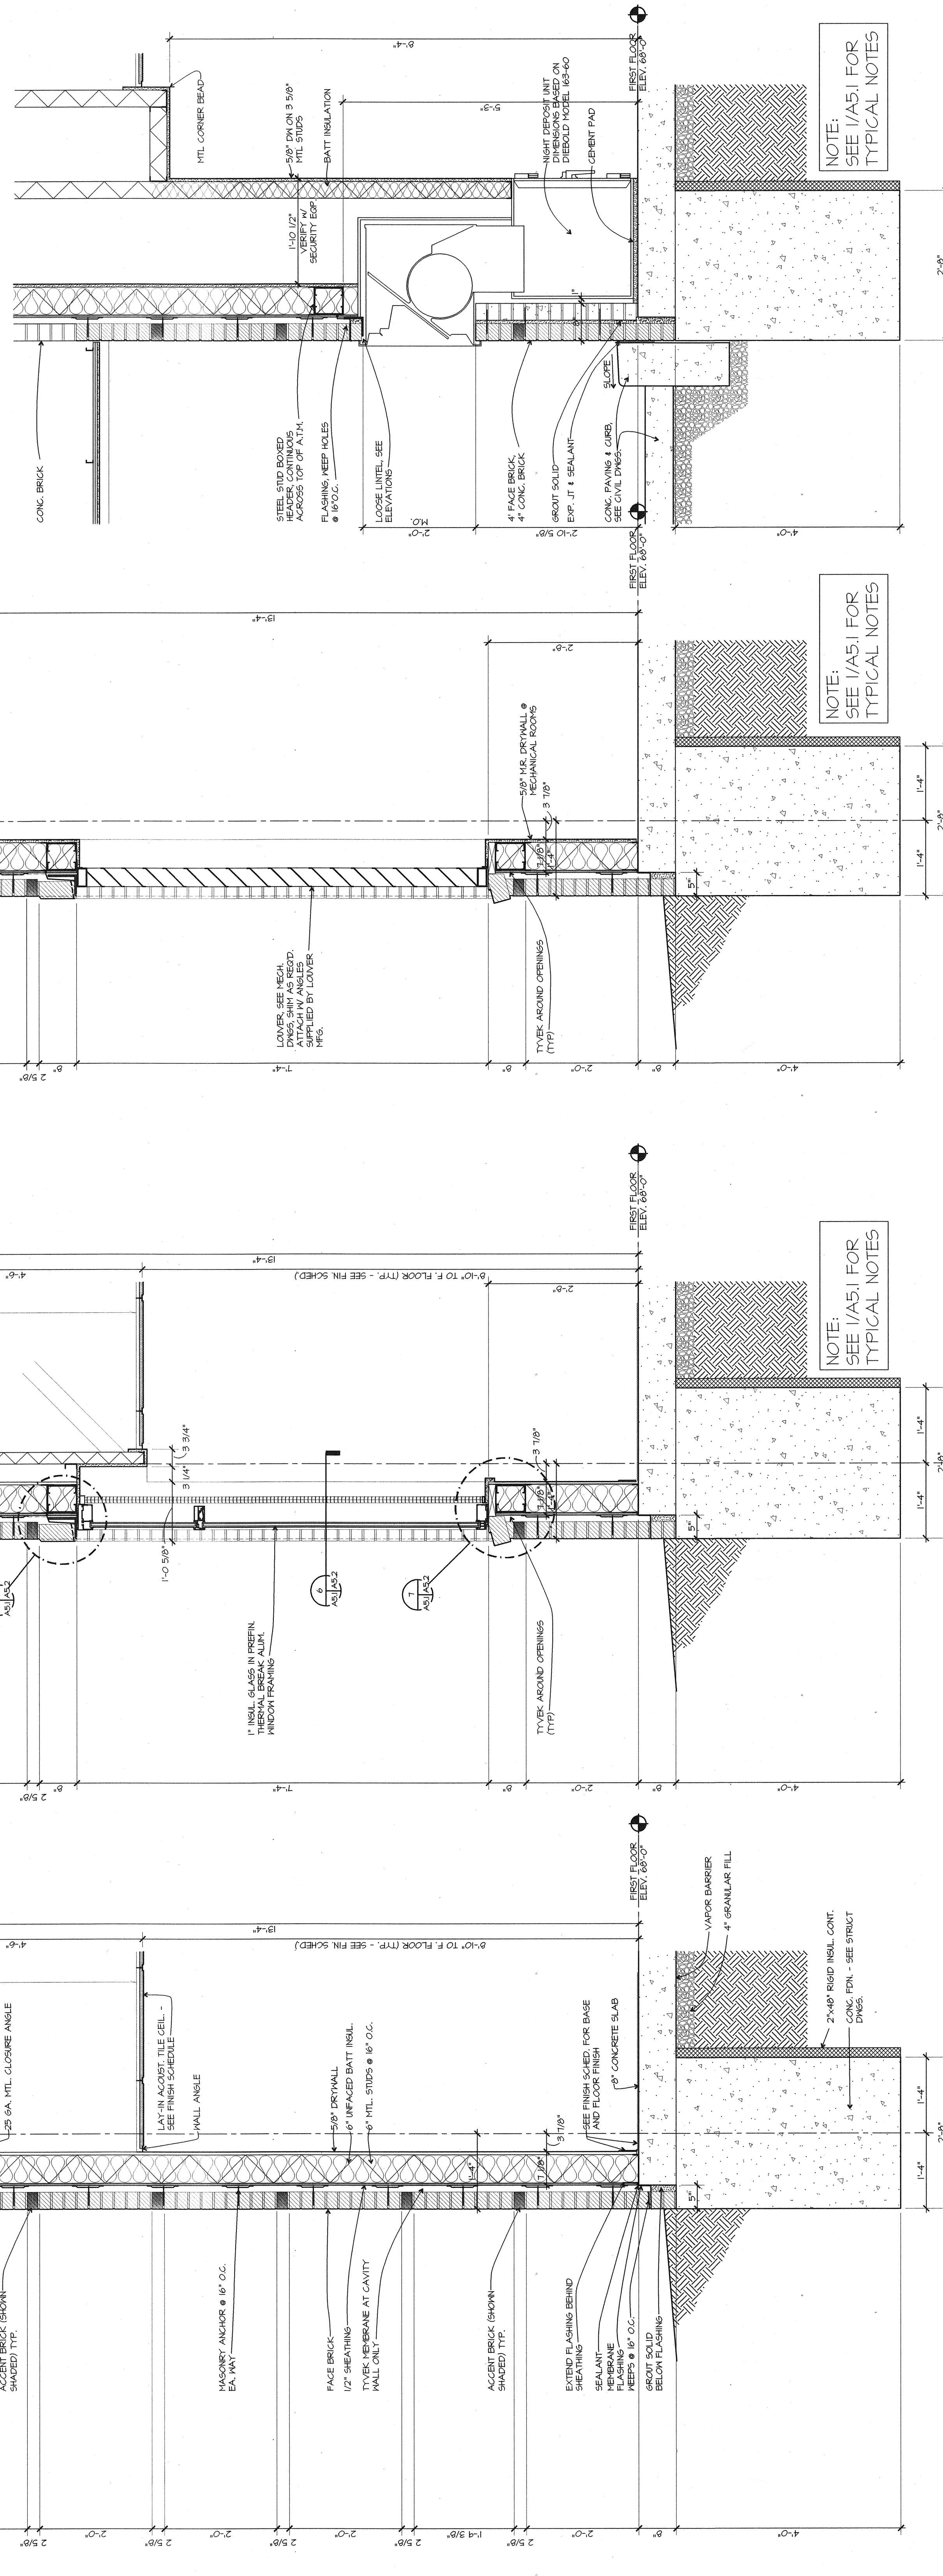

5 TYP ROOF DETAIL
 SCALE: 3/4" = 1'-0"

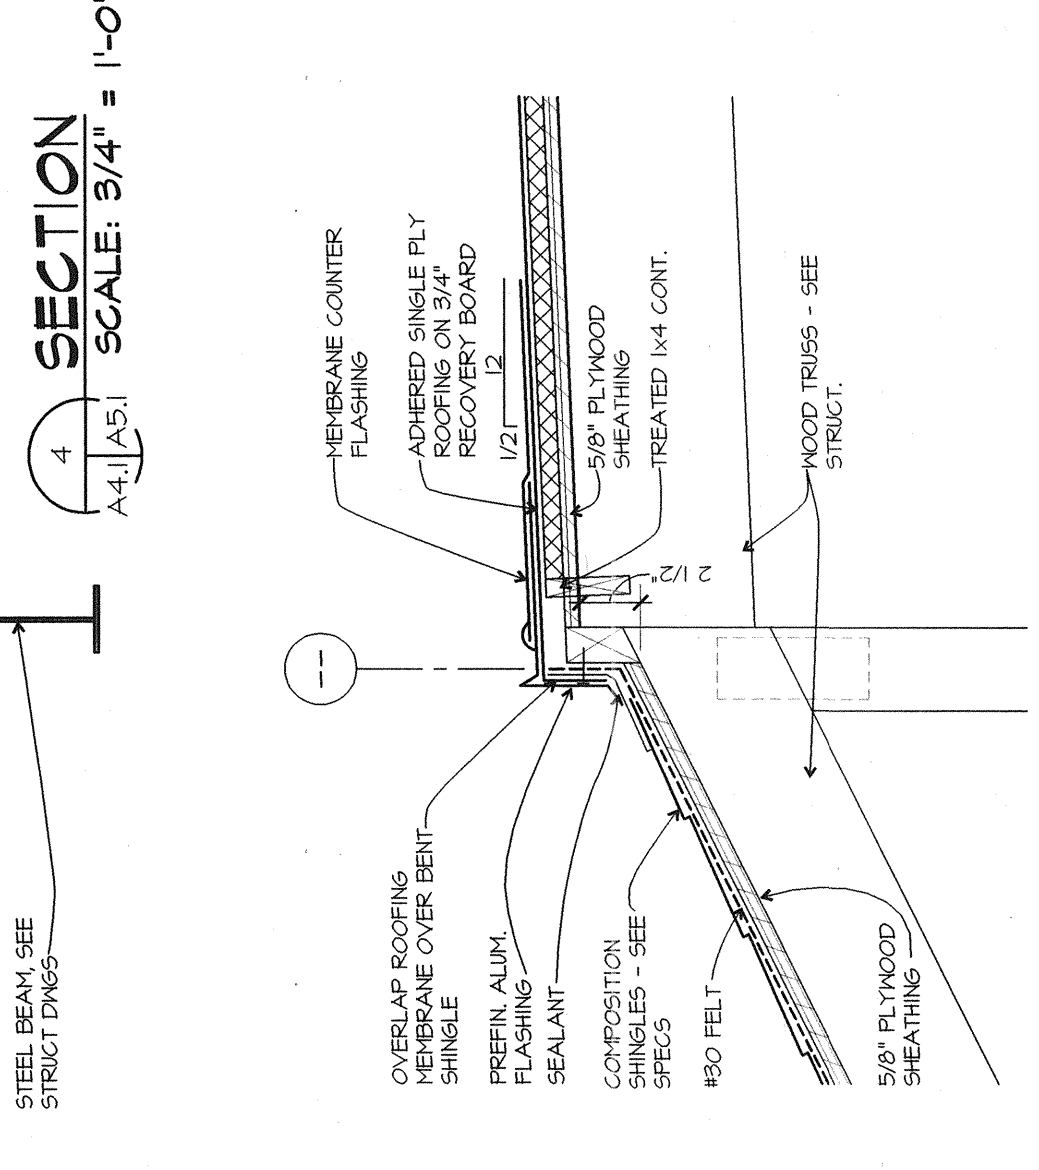

6 SECTION
 SCALE: 3/4" = 1'-0"

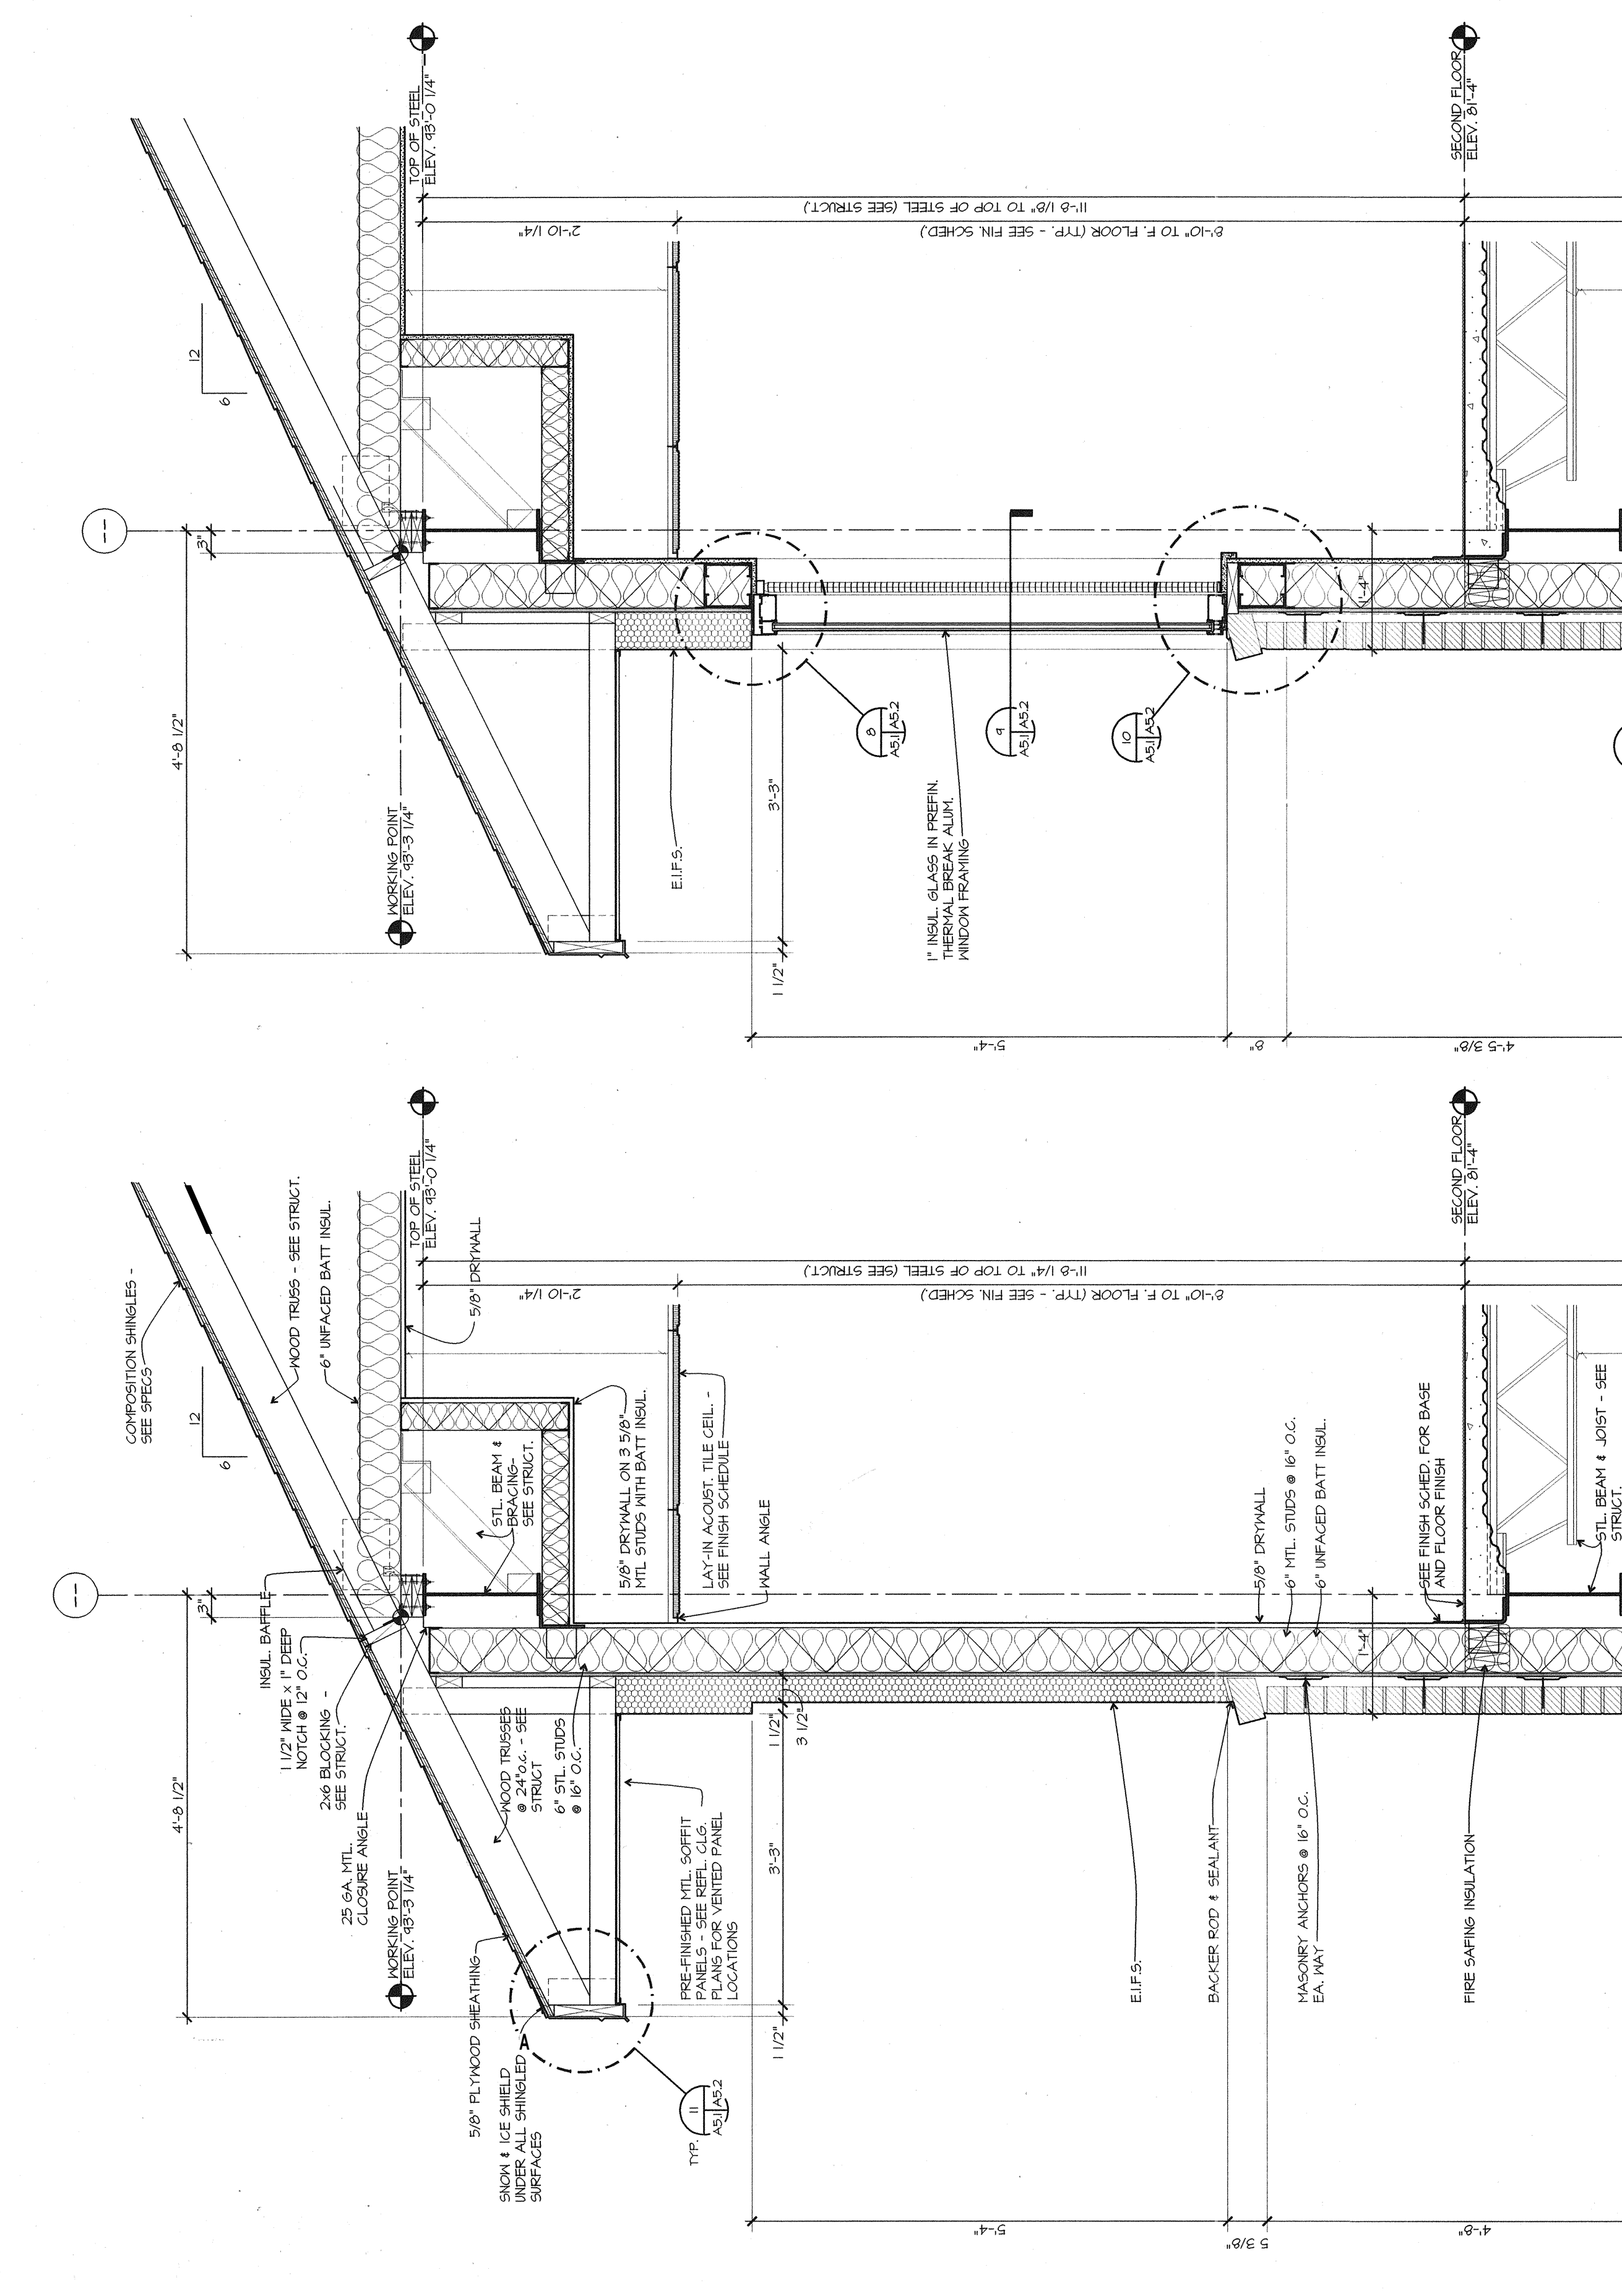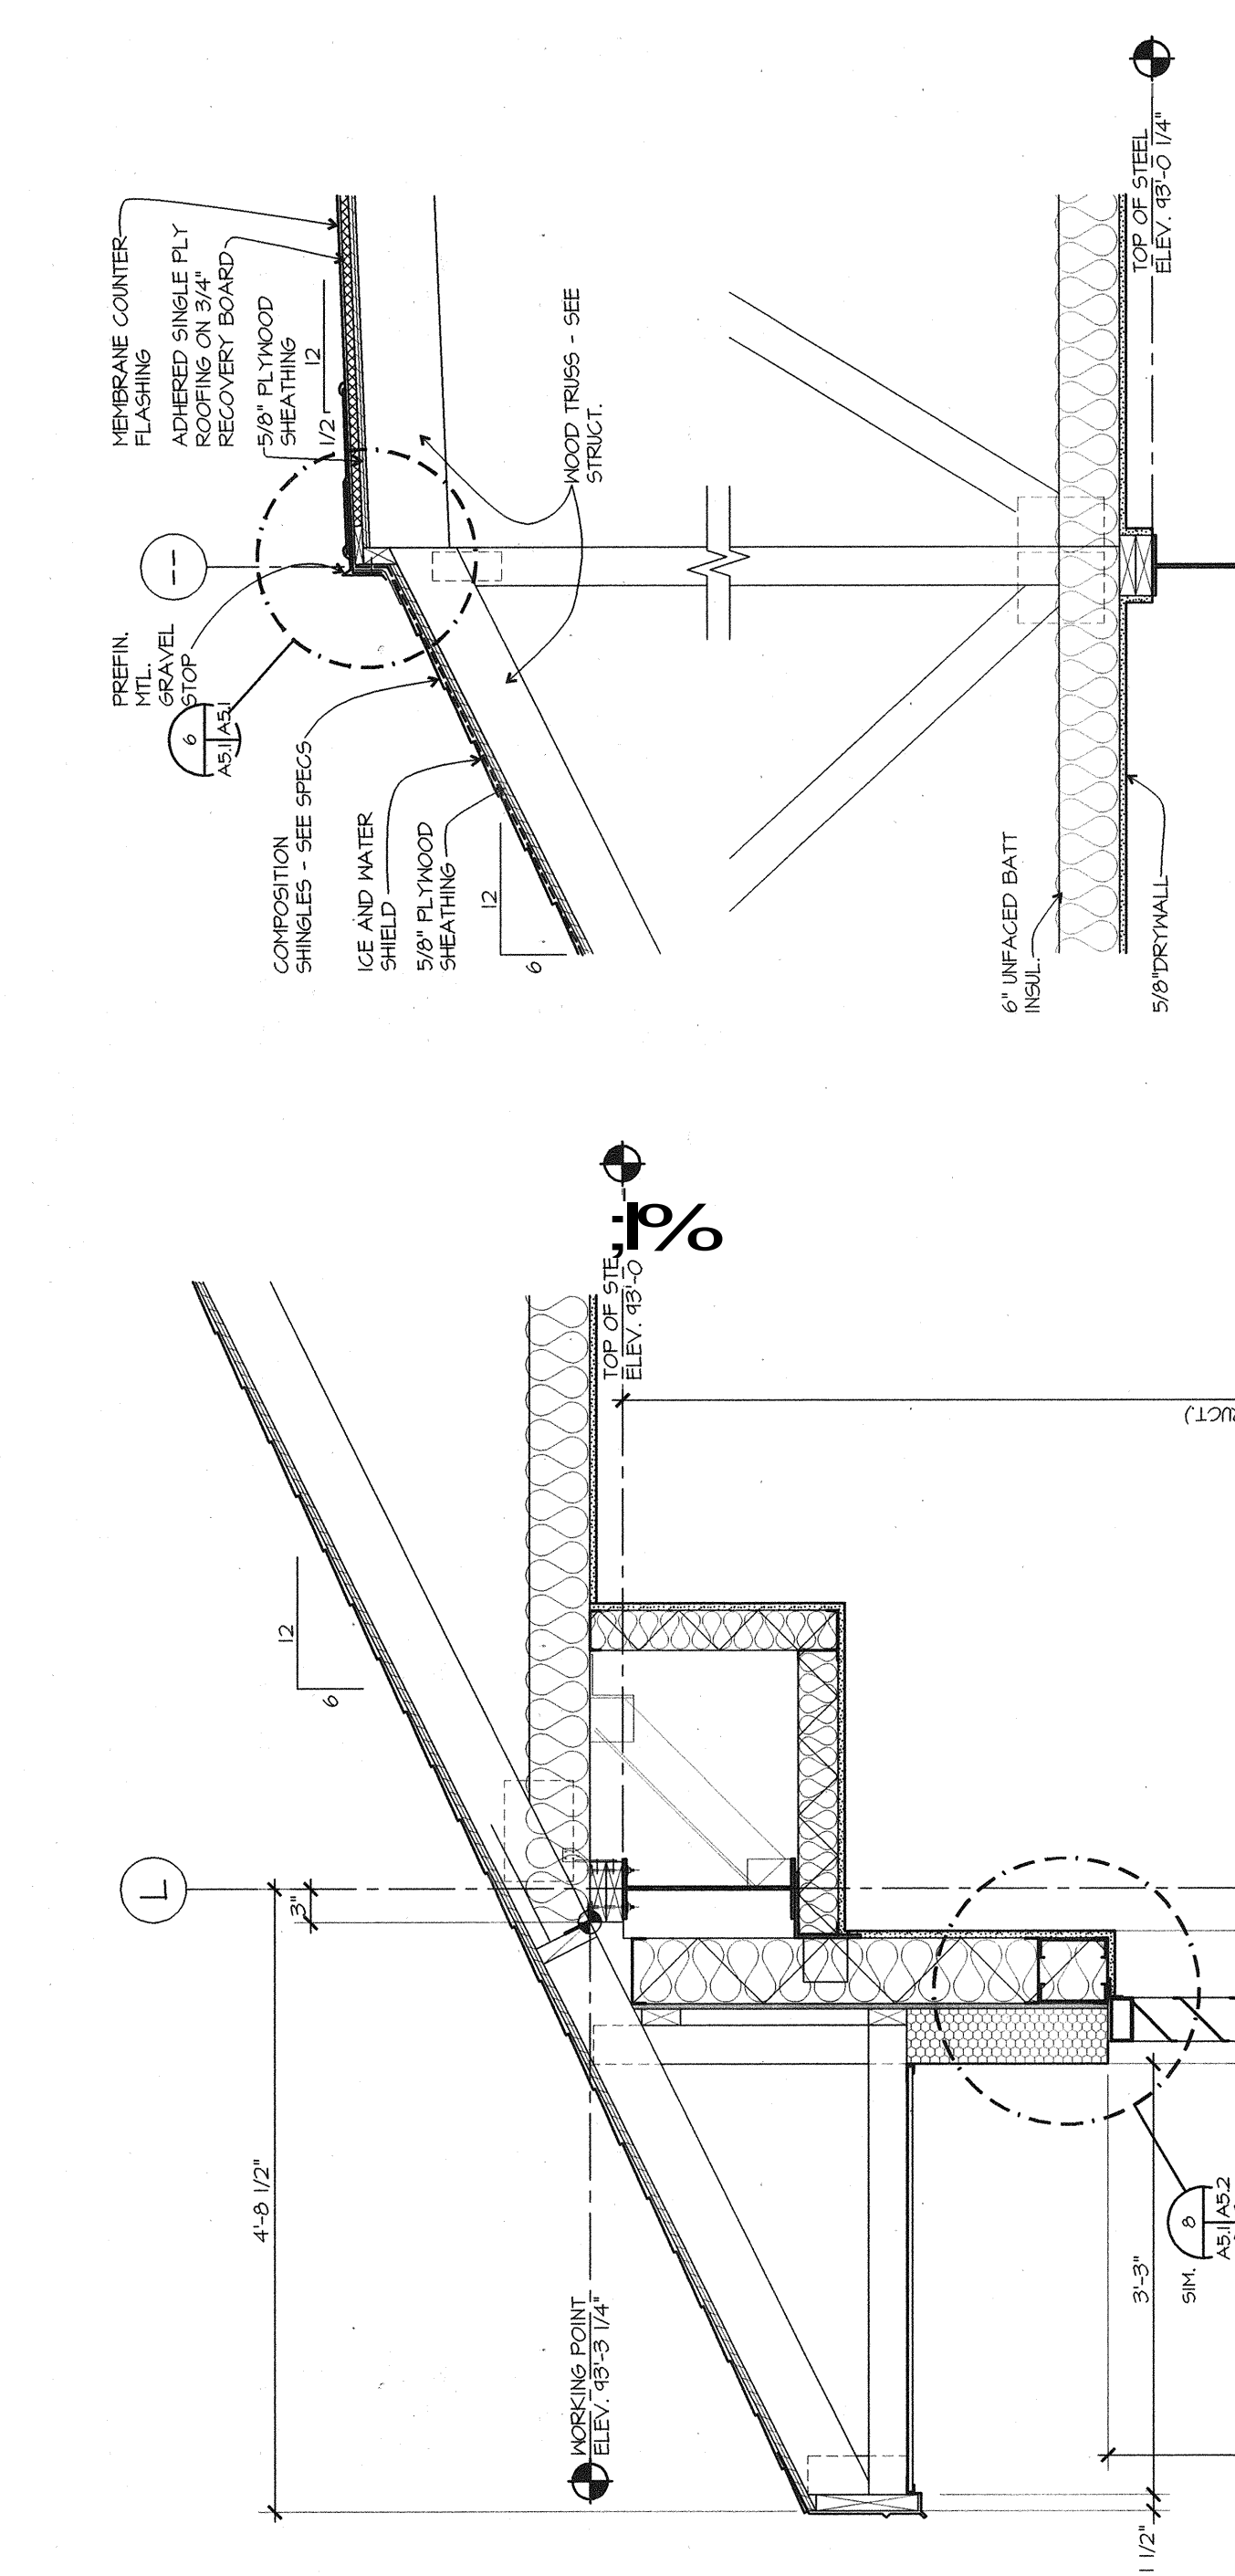

EVERGREEN CREDIT UNION
 1530 OLIVE BOULEVARD, ST. LOUIS, MISSOURI 63141
 (314) 567-9000