

Copyright © 2004 by HBE Corporation. All rights reserved. This drawing is the property of HBE Corporation and is not to be reproduced, stored in a retrieval system, or transmitted in any form or by any means, electronic, mechanical, photocopying, recording, or by any information storage and retrieval system, without the prior written permission of HBE Corporation.

| ROOM No. | NAME | ROOM No. | NAME |
|----------|-----------------|----------|----------------|
| 01 | RECEPTION | 121 | WOMEN'S TOILET |
| 02 | WAITING | 122 | STAIR #1 |
| 03 | BRANCH MANAGER | 123 | VESTIBULE |
| 04 | CONFERENCE | 124 | VESTIBULE |
| 05 | COFFEE/INTERNET | 125 | VESTIBULE |
| 06 | STAIR #2 | 126 | LOAN REVIEW |
| 07 | STAIR #3 | 127 | FILES |
| 08 | TELLER WORK | 128 | FILES |
| 09 | TELLER WORK | 129 | FILES |
| 10 | TELLER WORK | 130 | FILES |
| 11 | DRIVE UP TELLER | 131 | FILES |
| 12 | DRIVE UP TELLER | 132 | FILES |
| 13 | DRIVE UP TELLER | 133 | FILES |
| 280 | DRIVE UP TELLER | 400 | FILES |

- KEYED NOTES:**
- REFRIGERANT PIPING, SIZE AS PER MANUFACTURERS RECOMMENDATIONS. SUPPORT PIPING ON 4x4 SET IN MASTIC ON 2x2x2" PREFAB CONC. PAD.
 - TERMINATE CONDENSATE RIMF DISCHARGE (CFD) AT HOP BASIN.
 - STATIC PRESSURE SENSOR FOR AHU-1.
 - BUILDING SPACE PRESERVATION SENSOR LOCATED ABOVE FINISHED CEILING. BUILDING EXTEND SENSOR PROBE TO A POINT JUST BELOW FINISHED CEILING.


MOUNT ALL THERMOSTATS 4'-0" ABOVE FINISH FLOOR TO CENTERLINE. COORDINATE WITH ADJACENT ELECTRICAL DEVICES.

THE VESTIBULE IS A TRANSIENT AREA. THIS SPACE HAS BEEN TEMPERED TO PROVIDE A TRANSITION BETWEEN INDOOR AND OUTDOOR CONDITIONS.

THE VESTIBULE IS A TRANSIENT AREA. THIS SPACE HAS BEEN TEMPERED TO PROVIDE A TRANSITION BETWEEN INDOOR AND OUTDOOR CONDITIONS.

DUCT SIZES SHOWN ON DRAWINGS ARE UNLINED SIZE AND SHALL BE INCREASED ACCORDINGLY TO ACCOMMODATE LINING WHEN SPECIFIED. SEE "INSULATION" SECTION OF THE SPECIFICATIONS FOR INNER APPLICATION, TYPE, AND THICKNESS. LINING IS NOT PERMITTED UNLESS SHOWN ON DRAWINGS OR SPECIFIED.

WHEN SUBSTITUTING FOR THE SPECIFIED SCHEDULED EQUIPMENT, THE MECHANICAL CONTRACTOR SHALL BE RESPONSIBLE FOR ALL PHYSICAL AND COST REVISIONS, AND COORDINATION WITH ALL TRADES. SEE SPECIFICATION SECTION 15.1 "SUBSTITUTION FOR SPECIFIED MATERIALS"

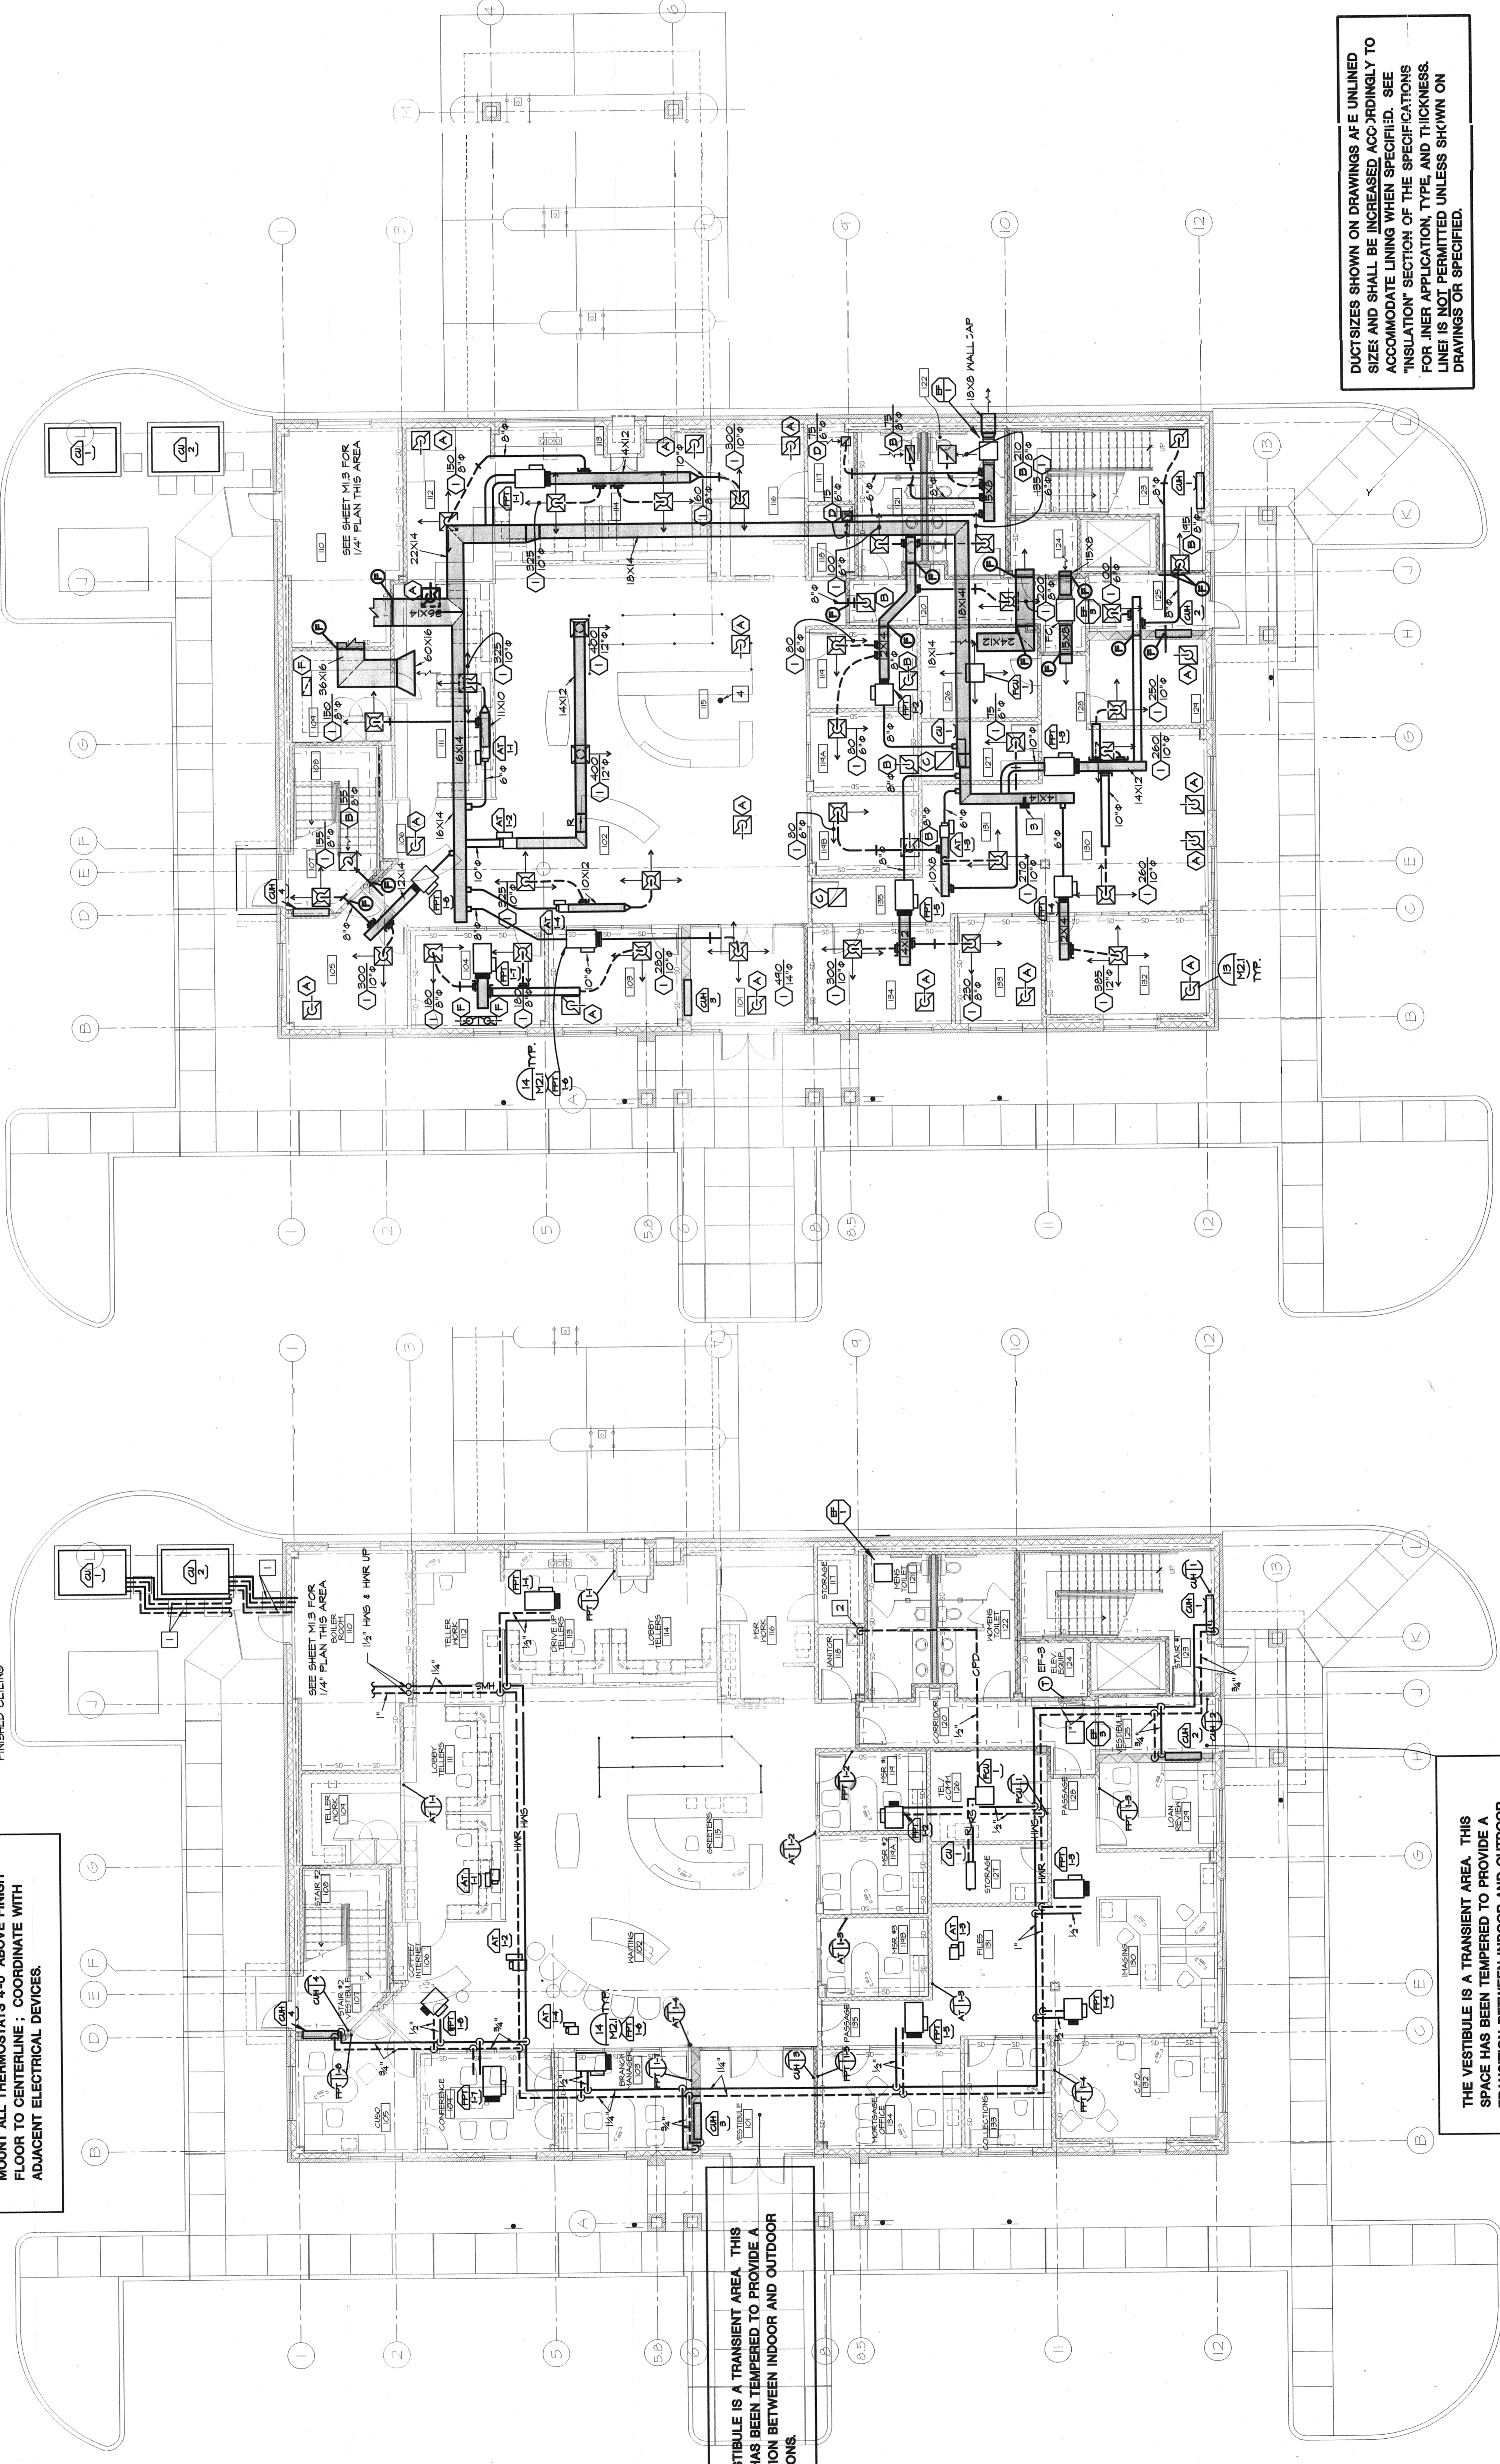

FIRST FLOOR PLAN - DUCTWORK
 SCALE: 1/8" = 1'-0"

FIRST FLOOR PLAN - PIPING
 SCALE: 1/8" = 1'-0"