

Consultant:

Revision:

REVISION 1 - 10/19/2015

Architect of Record:



Drawn: SEA

Checked: PRR

Scale: 3/32" = 1'-0"

Key Plan:

Project Name:

LORING HOUSE

1125 Brighton Avenue
Portland, ME 04102

Sheet Name:

**Reflected Ceiling Plan
Third Floor**

Project Number:


14165

Issue Date:


November 25, 2015

Sheet Number:

A8.03

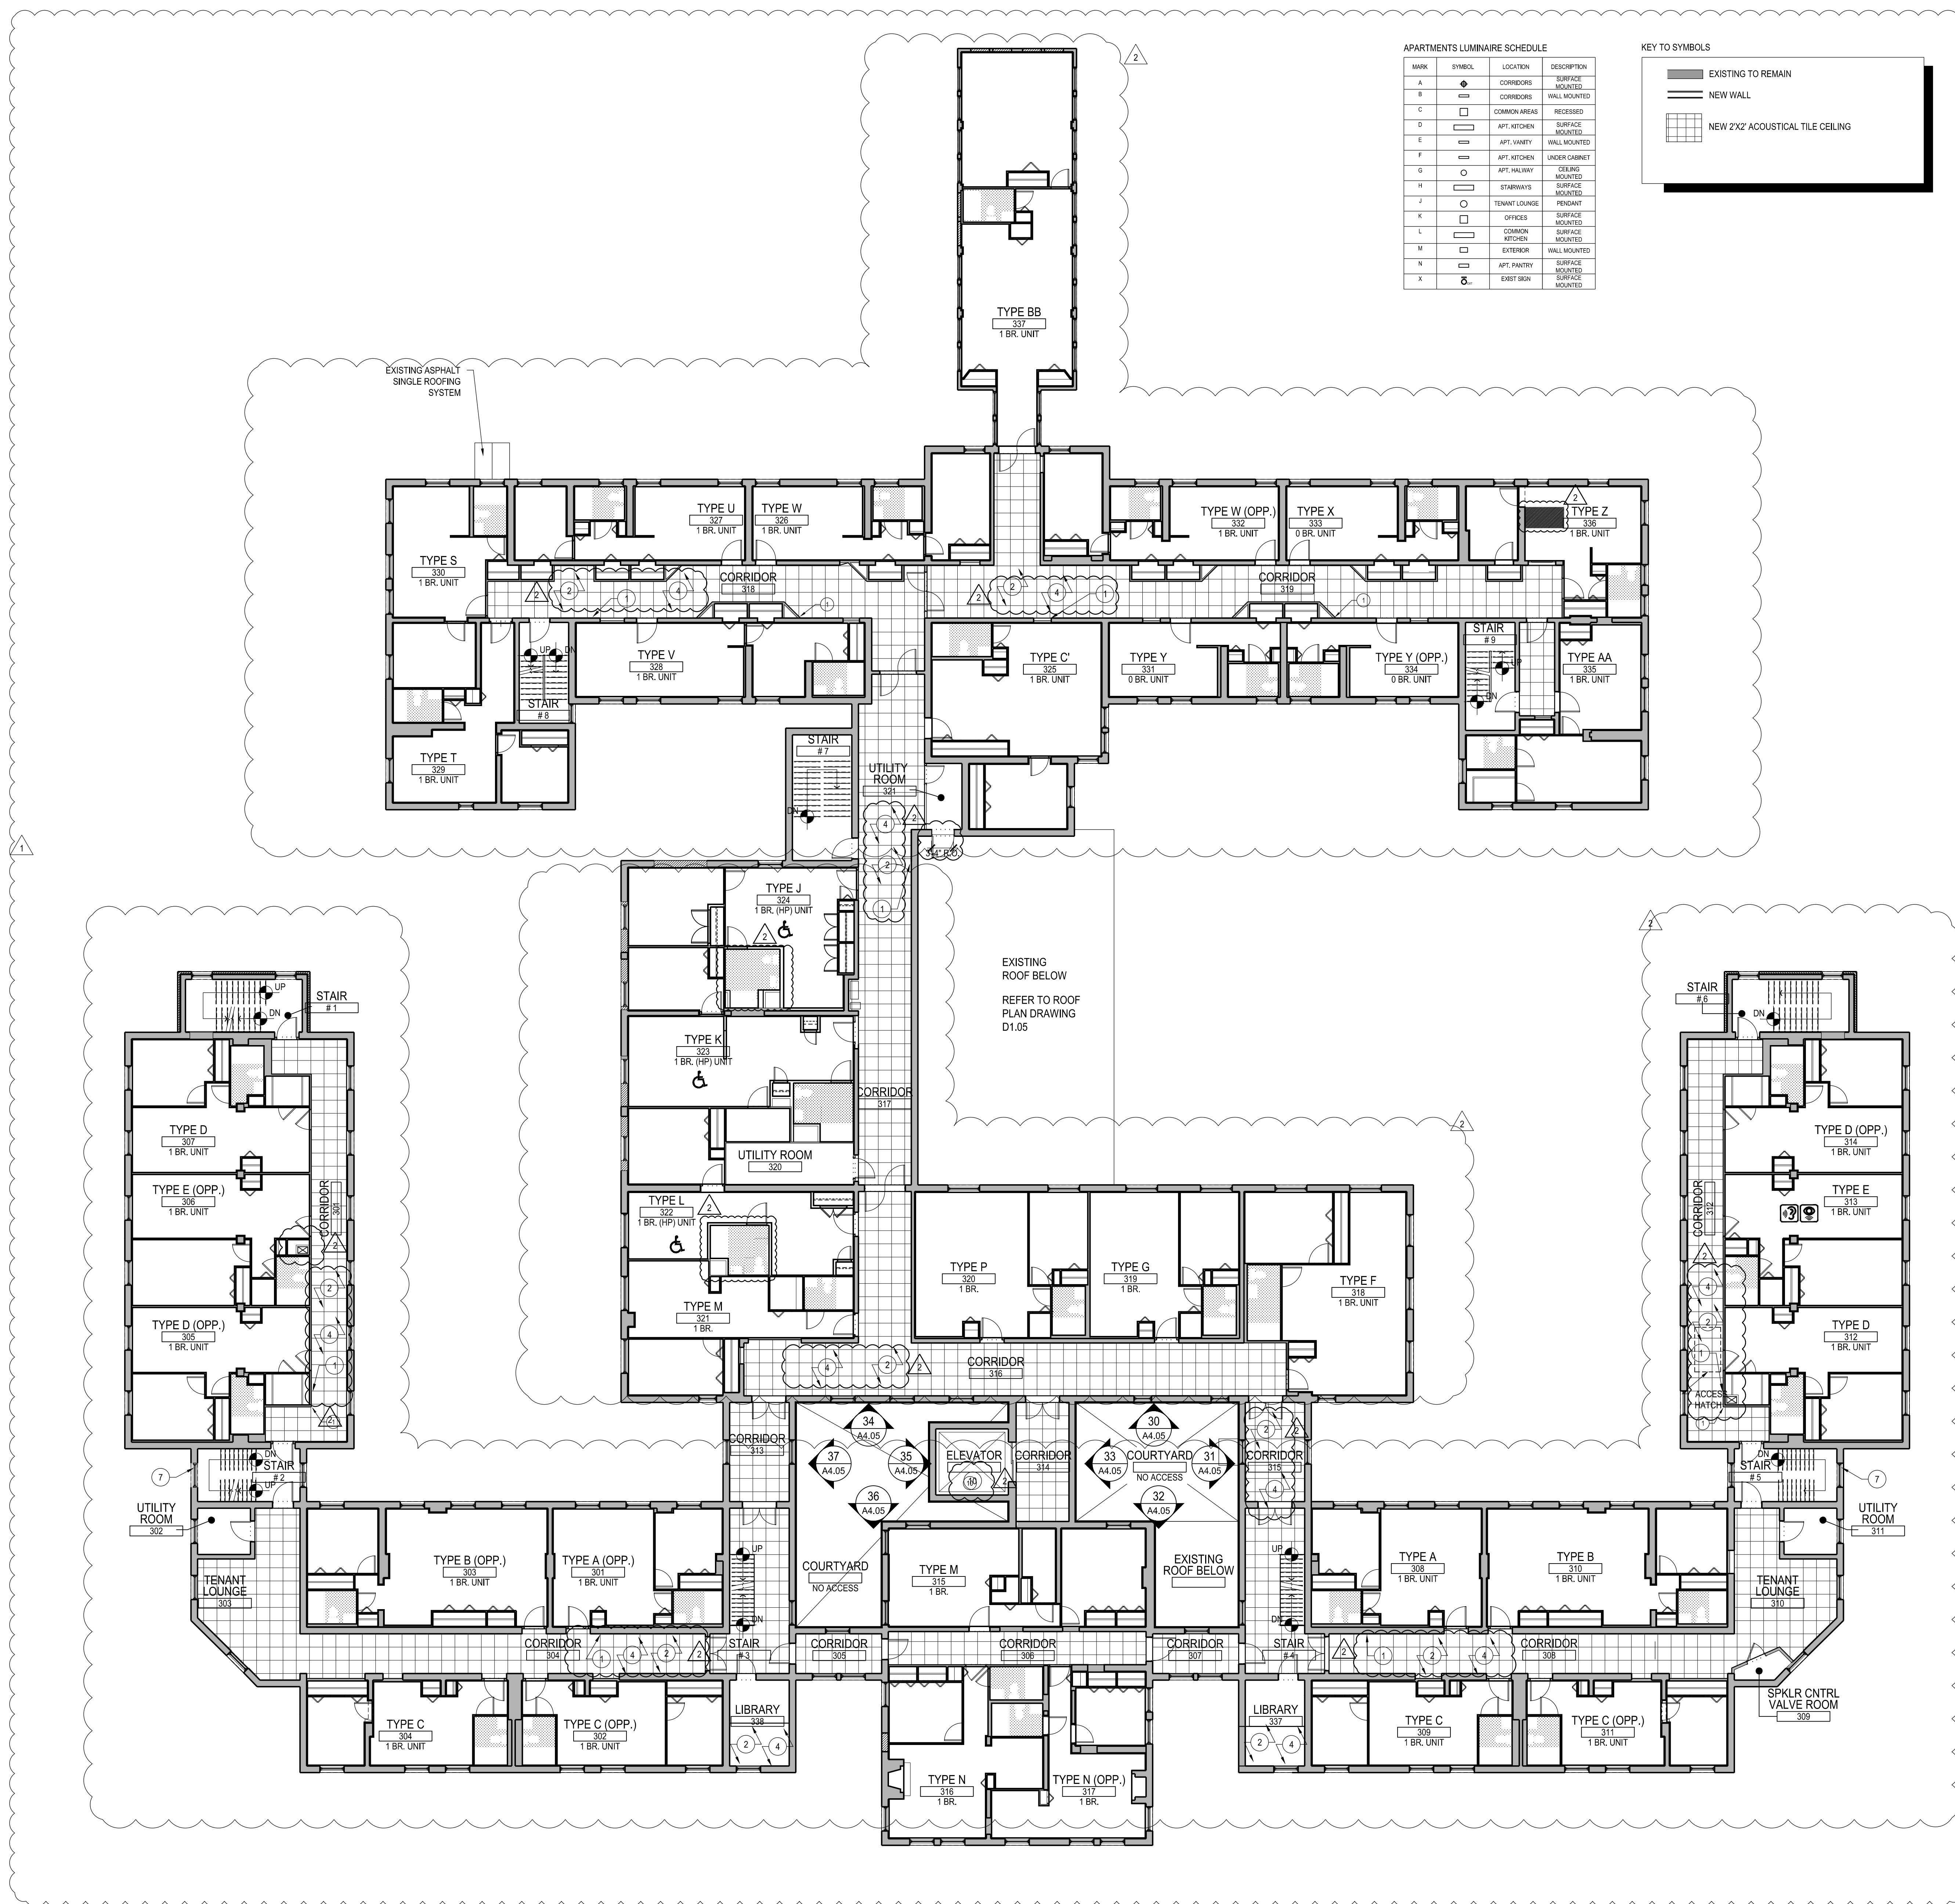

1 LEVEL THREE FLOOR PLAN
SCALE: 3/32" = 1'-0"

 

SHEET ADDED TO SET