


Wednesday, November 25, 2015 11:36:59 AM  
 P:\14165\_Loring House\Drawings\Working\CAD\Plot Files\D1.03-DEMO PLAN THIRD FLOOR.dwg

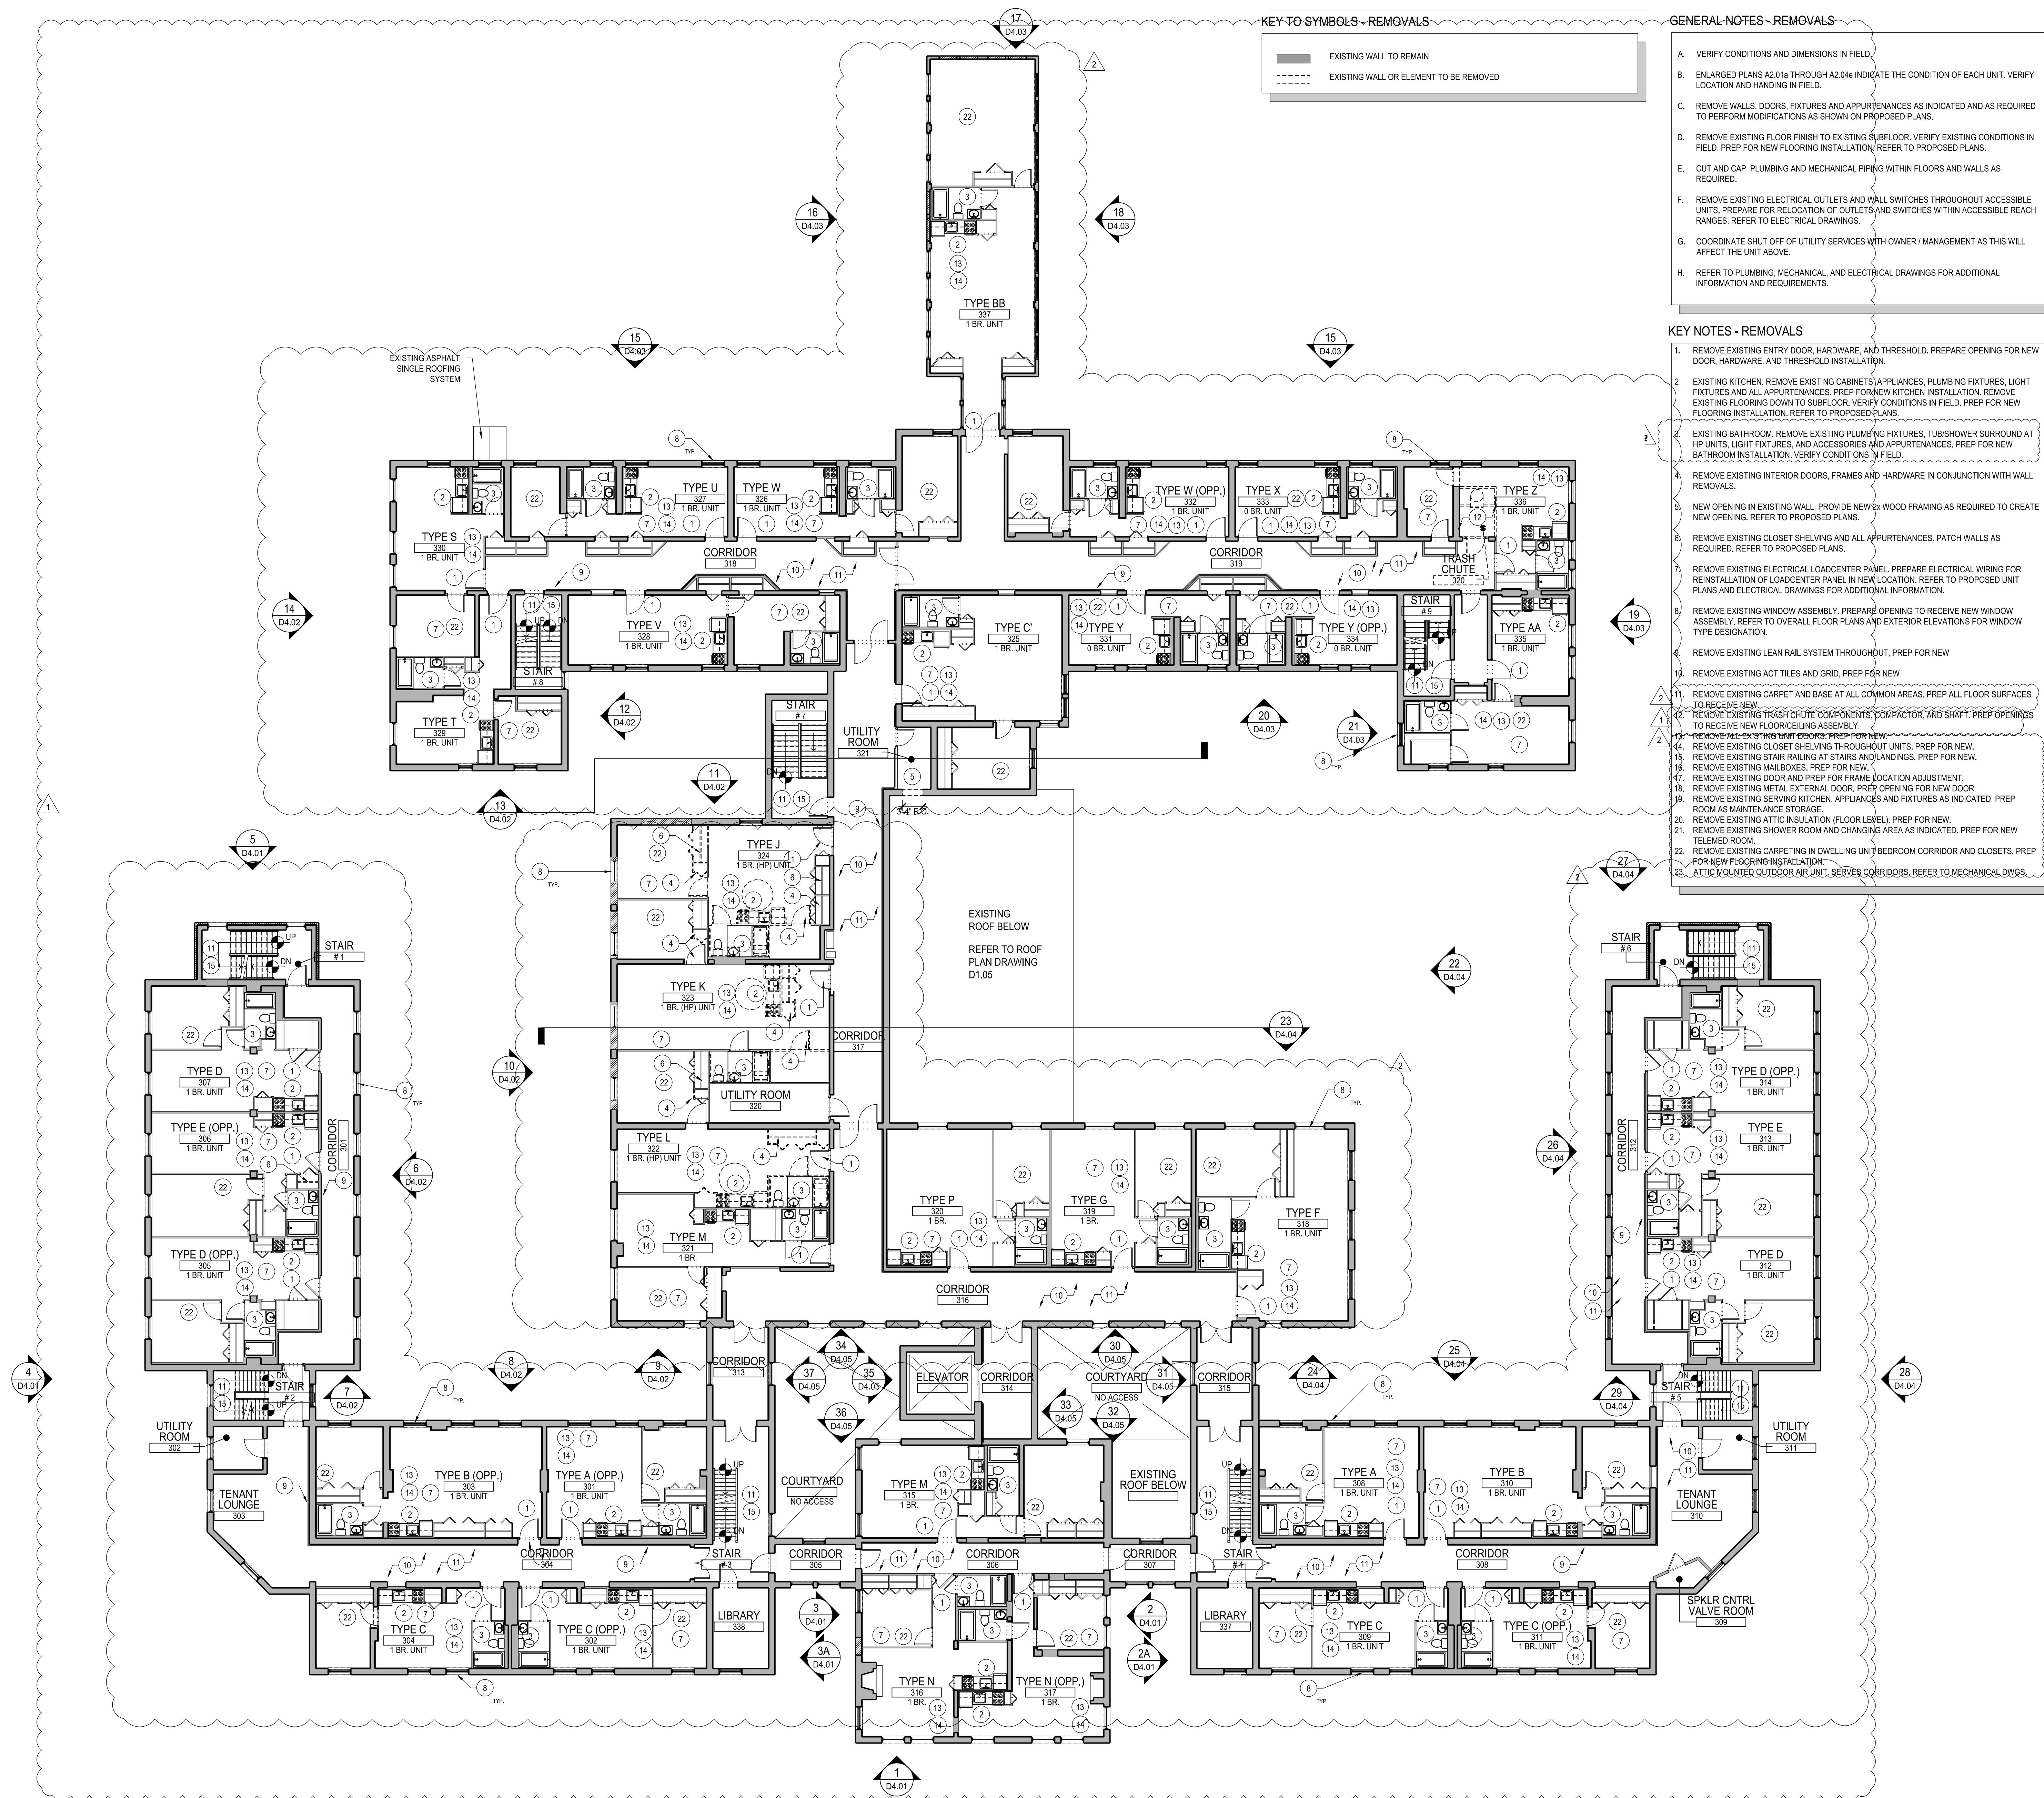

1 LEVEL THREE FLOOR PLAN  
 SCALE: 3/32" = 1'-0"

**tat**  
 the architectural team

The Architectural Team, Inc.  
 50 Commandant's Way at Admiral's Hill  
 Chelsea MA 02150  
 T 617.889.4402  
 F 617.884.4329  
 www.architecturaltteam.com  
 ©2011 The Architectural Team, Inc.

Consultant:

Revision:  
 1 | ADDENDUM 1 | 2015.10.19  
 2 | REVISION | 2015.11.25

Architect of Record:

Drawn: SEA  
 Checked: PRR  
 Scale: AS NOTED  
 Key Plan:

Project Name:  
**LORING HOUSE**

1125 Brighton Avenue  
 Portland, ME 04102

Sheet Name:  
 Existing/Demolition  
 Third Floor Plan

Project Number:  
 14165

Issue Date:  
 November 25, 2015

Sheet Number:  
**D1.03**