

Owner:

PORTLAND SPORTS CENTER, LLC
c/o York Sports Center
PO Box 129
York, Maine 03909

Contractor:

DESTEFANO & ASSOCIATES, INC.
2456 Lafayette Road
Portsmouth, NH 03801-5624
(603) 430-0339

PORTLAND SPORTS CENTER AT JOKER'S
PORTLAND, MAINE

Project No: 03.406 PSC

Drawing Title:

ROOF PLANS

Scale: 1" = 20'-0"


Date: PERMIT REVIEW
October 21, 2003

Revisions:

- △
- △
- △
- △
- △

Drawing Number:

A1.R

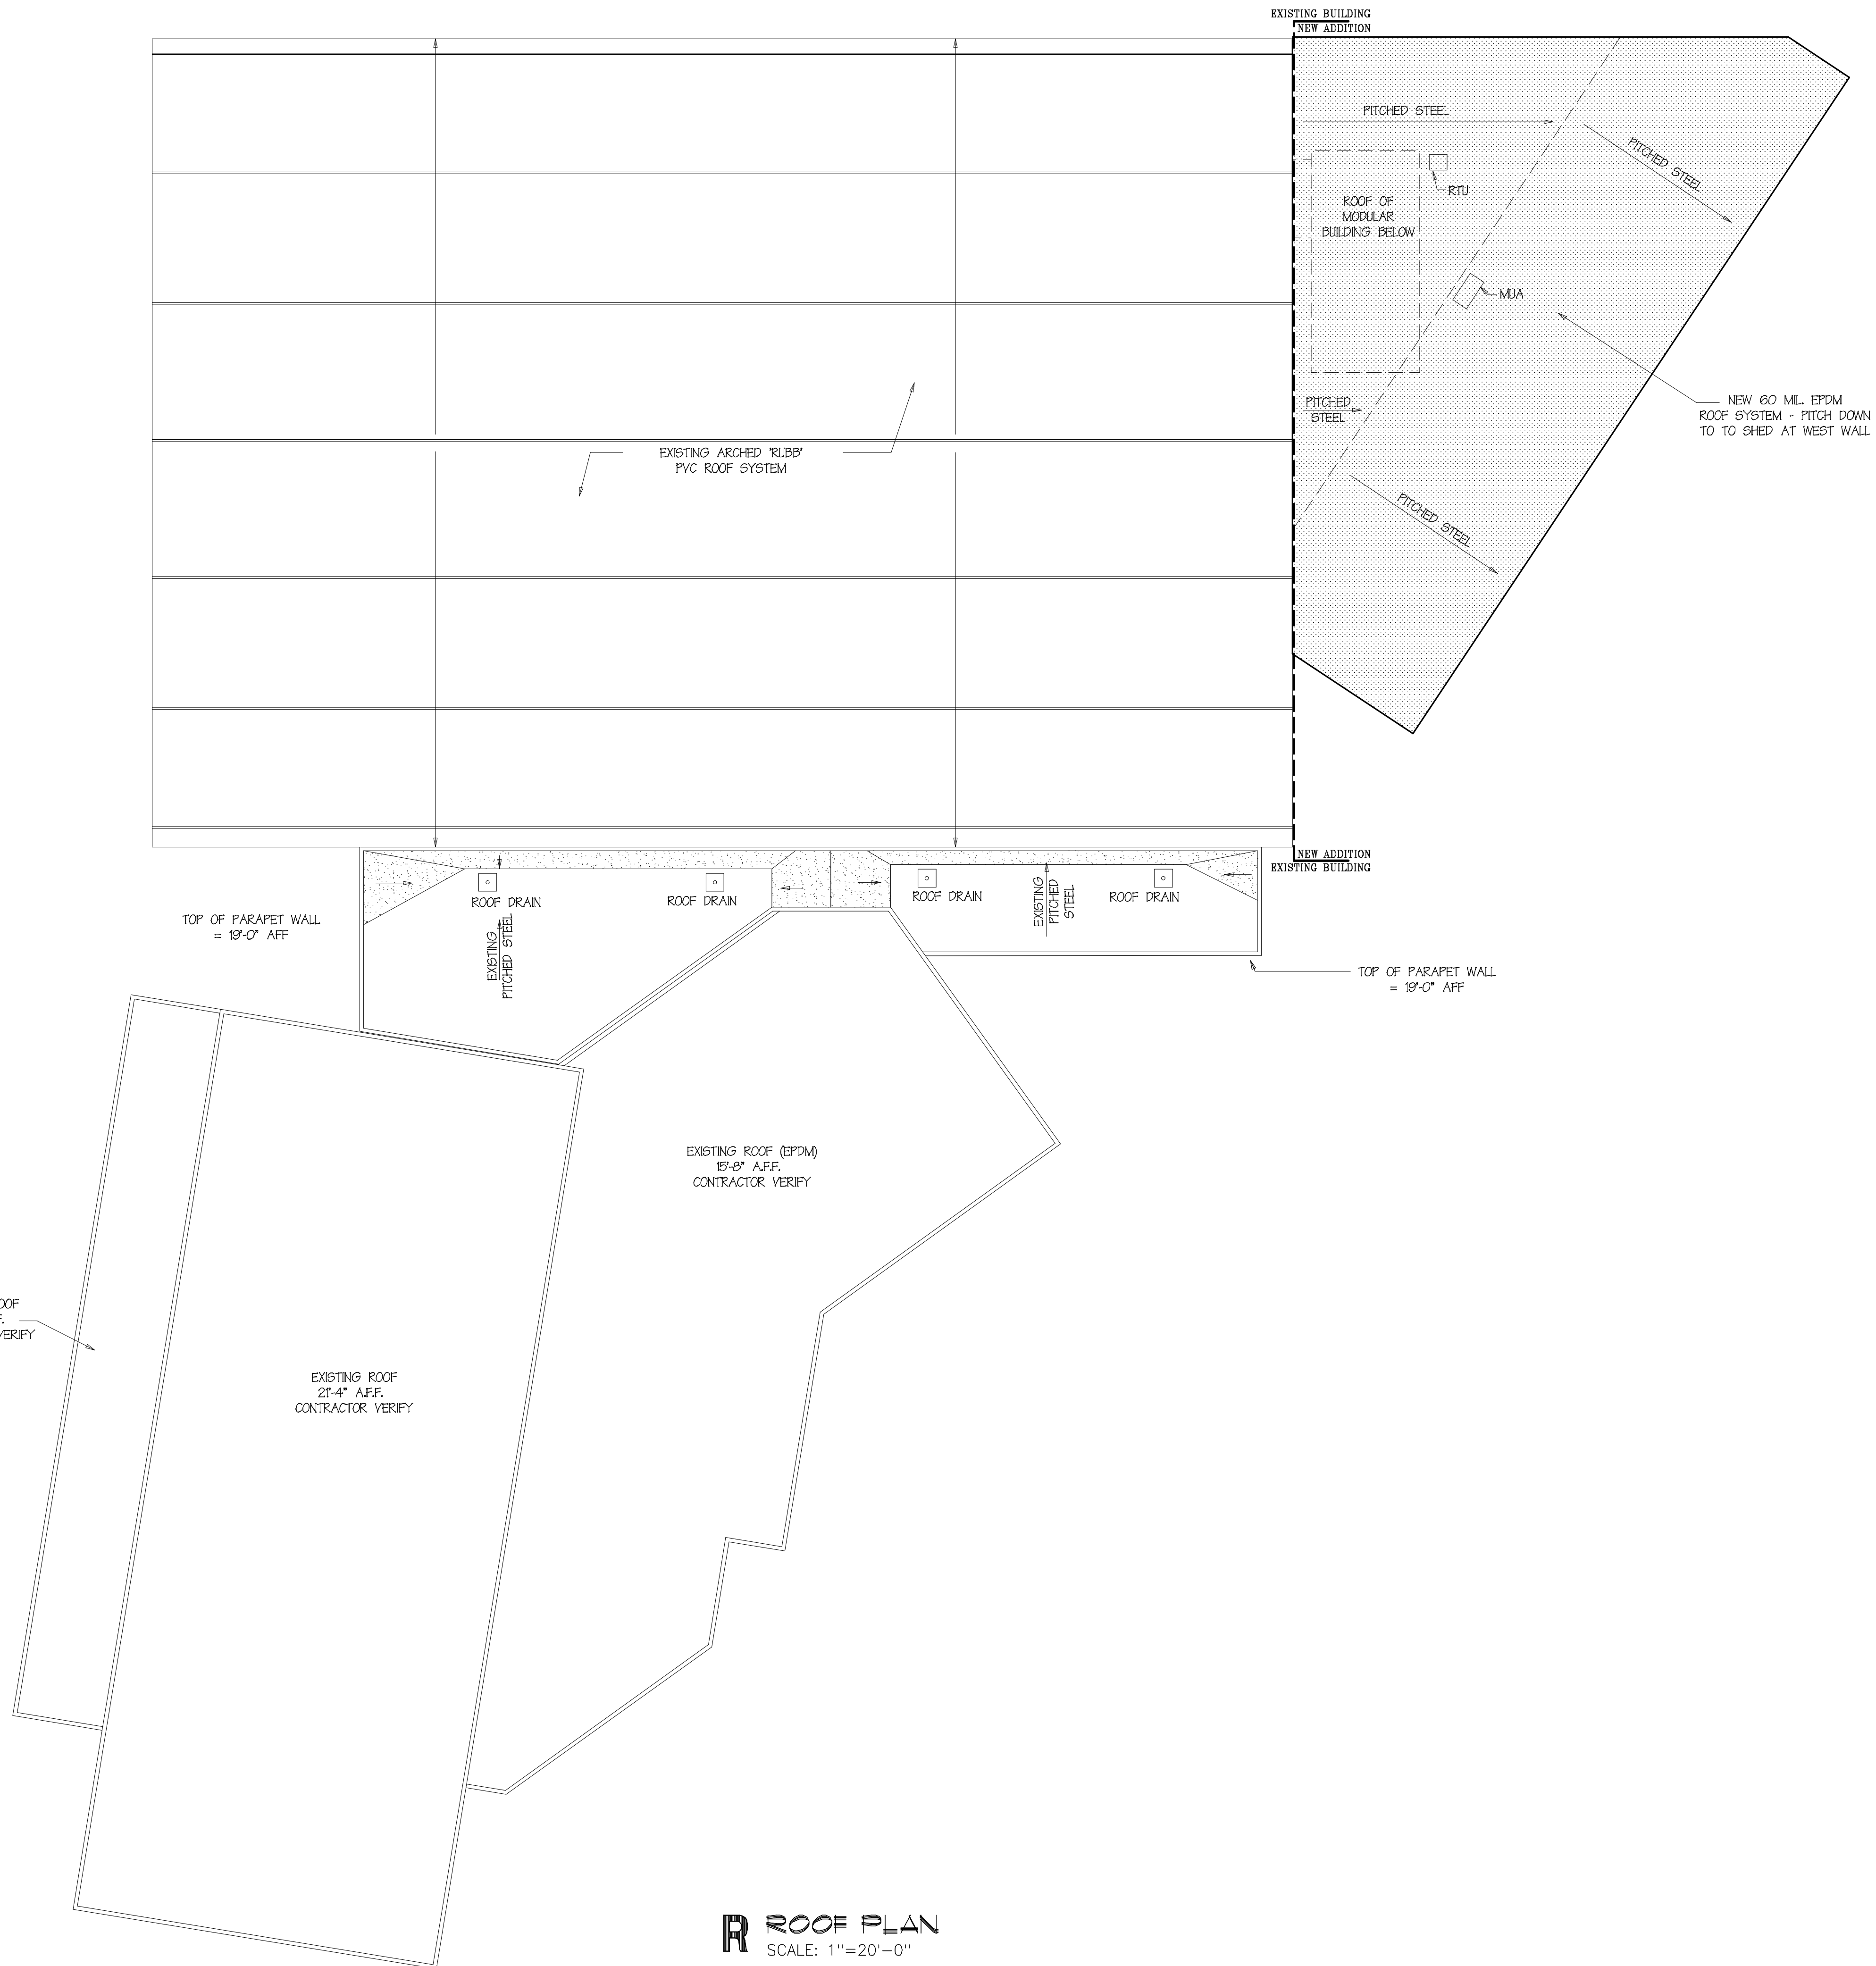

R ROOF PLAN
SCALE: 1"=20'-0"