

Owner:

PORTLAND SPORTS CENTER, LLC
c/o York Sports Center
PO Box 129
York, Maine 03909

Contractor:

DESTEFANO & ASSOCIATES, INC.
2456 Lafayette Road
Portsmouth, NH 03801-5624
(603) 430-0339

FROZEN ROPES AT JOKER'S

PORTLAND, MAINE

Project No: 03.406 PSC

Drawing Title:

EXTERIOR ELEVATIONS

Scale: 1" = 20'-0"

Date: PERMIT REVIEW

Revisions: October 21, 2004


- △
- △
- △
- △
- △
- △
- △

Drawing Number:


A3.1




S SOUTH (LEFT SIDE) ELEVATION
SCALE: 1"=20'-0"

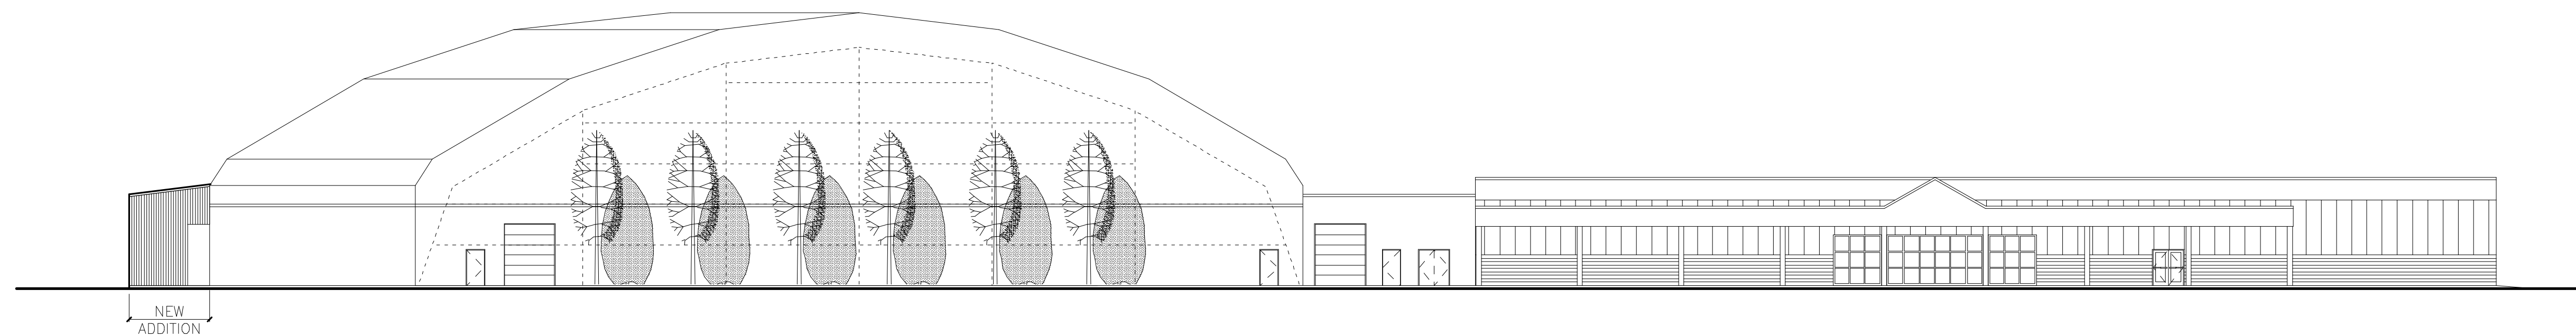


E EAST (FRONT) ELEVATION
SCALE: 1"=20'-0"

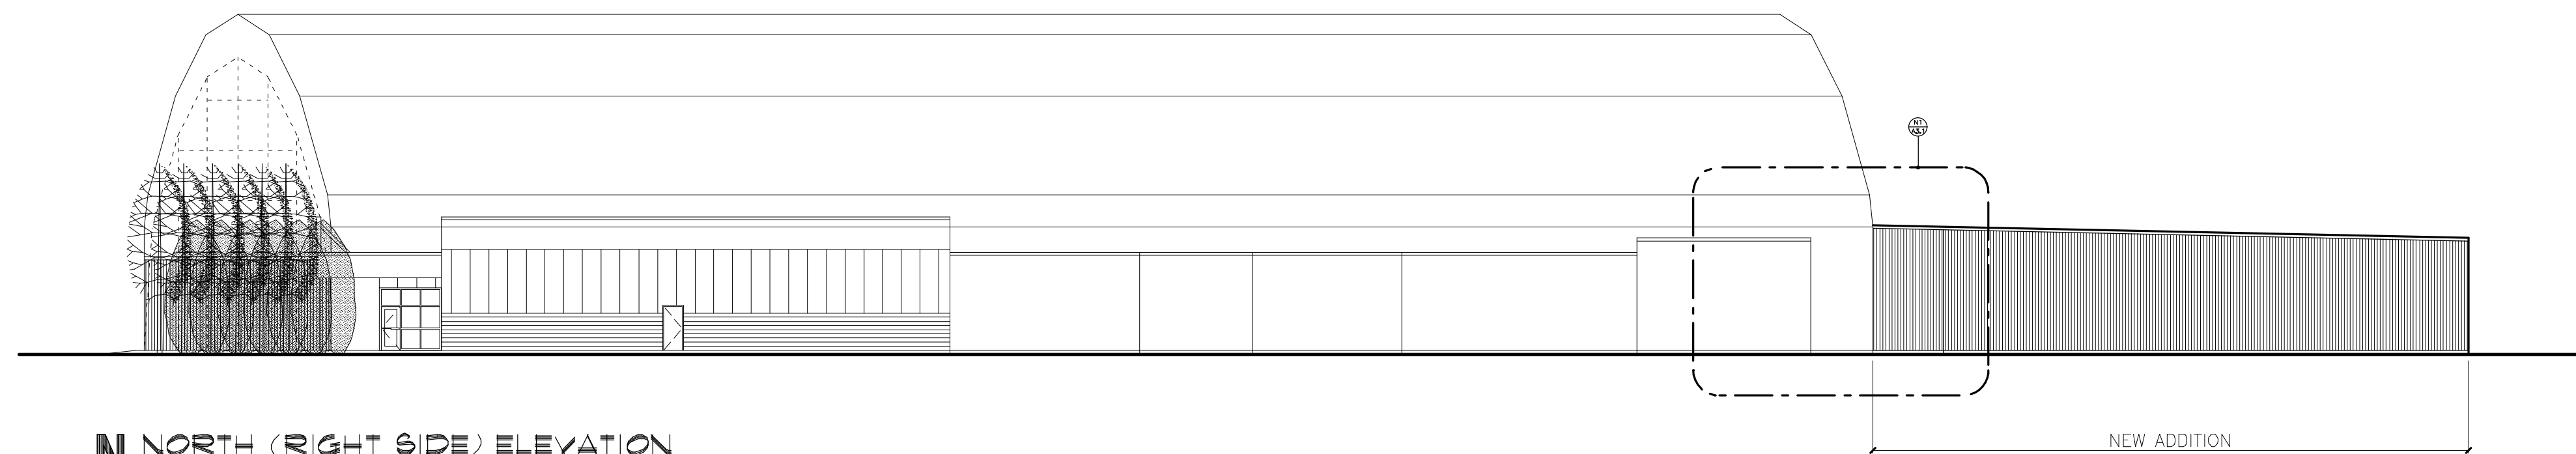

N NORTH (RIGHT SIDE) ELEVATION
SCALE: 1"=20'-0"

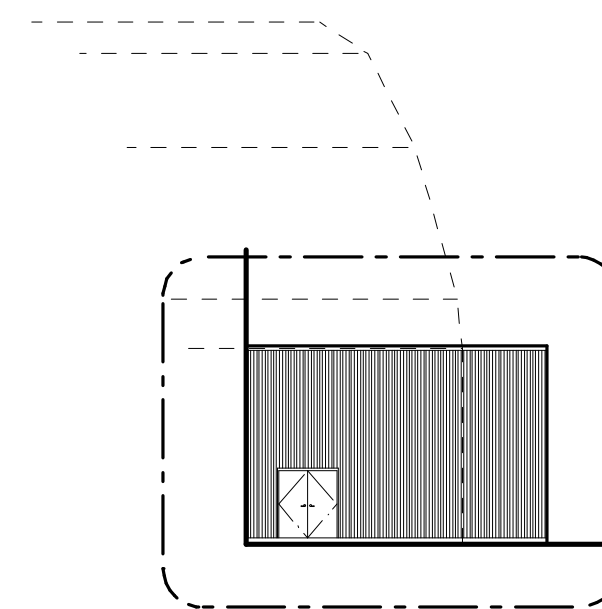

N1 PARTIAL ELEVATION - NORTH WALL
SCALE: 1"=20'-0"

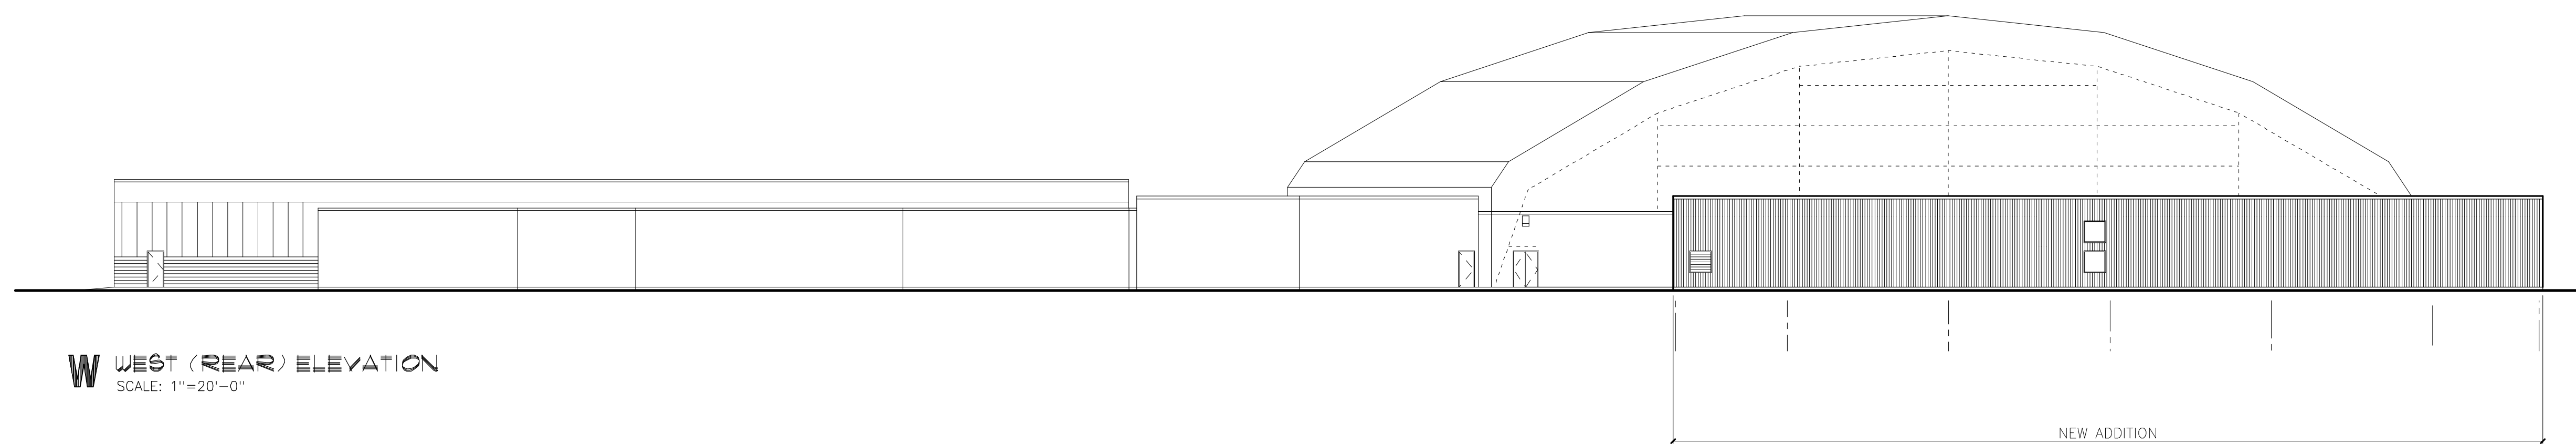

W WEST (REAR) ELEVATION
SCALE: 1"=20'-0"