


Rear Elevation  
1/4" = 1'-0"

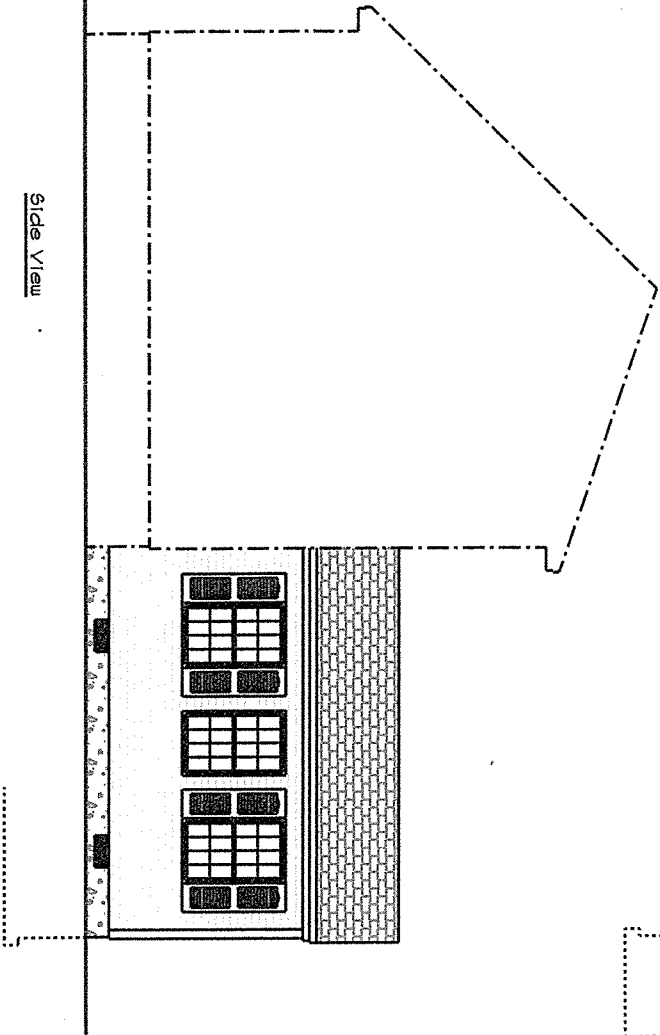

Side View

**WAYNE PARADIS INC.**

Custom Design &  
Carpentry  
Service

Tel: 892-3424  
Cell: 229-7641



Note: Owner to check plans for  
compliance with all applicable codes

Elevations

18'x6' Addition

Plan For:

Marvin Oueltette

Drawn By:

Wayne Paradis

Feb. 27, 2011

1  
3