



SECOND FLOOR PLAN

SCALE: 1/4" = 1'-0"

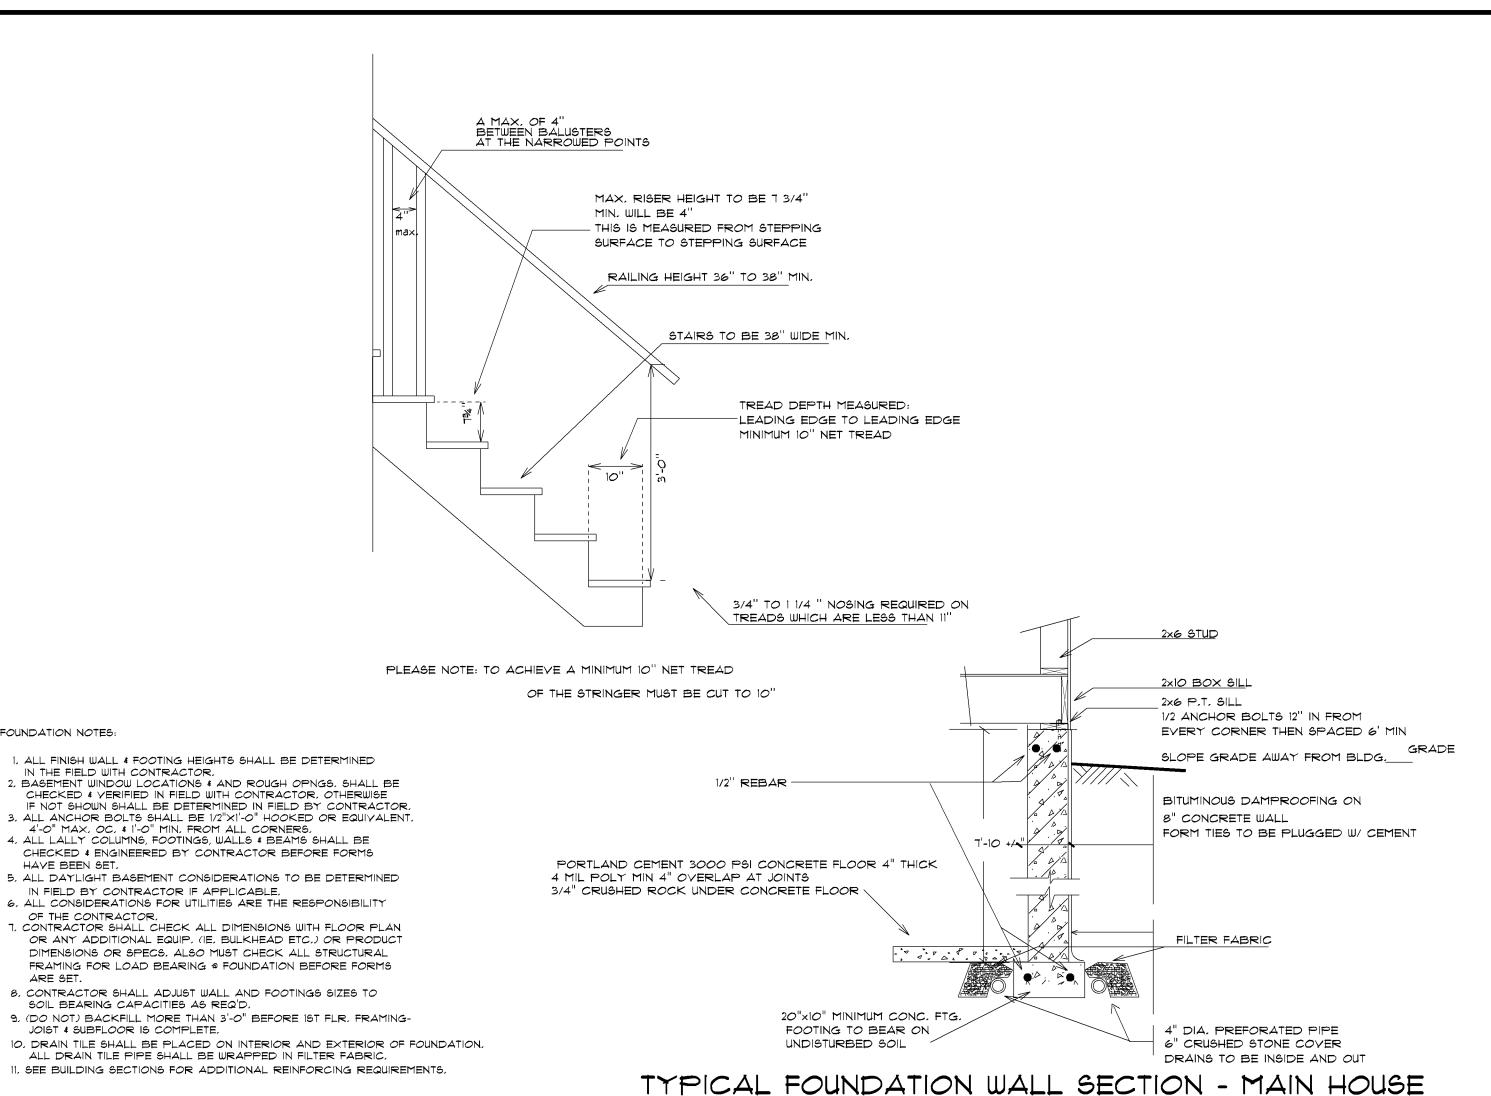

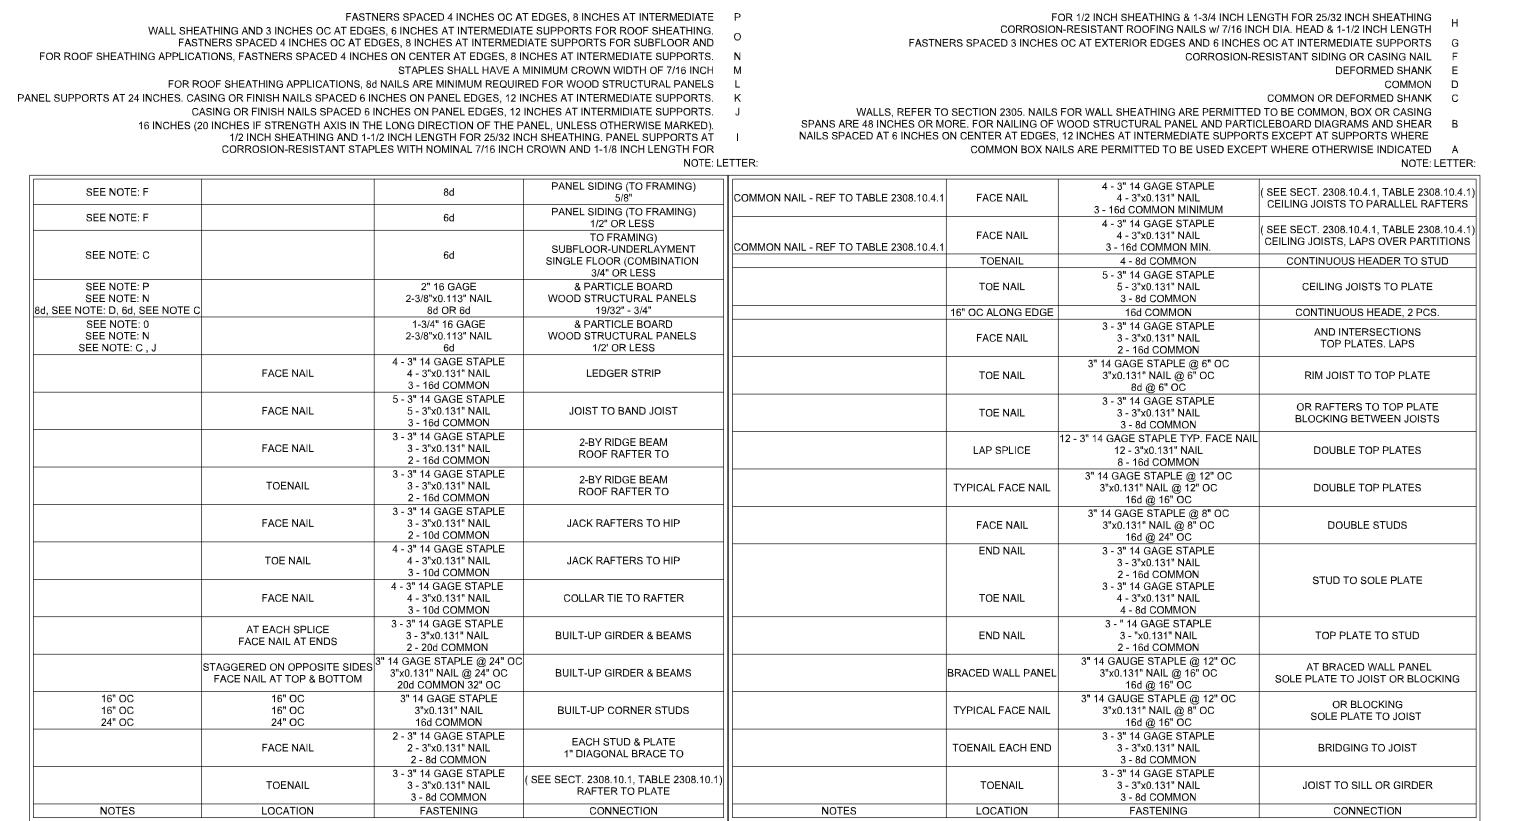

(SEE NOTES A + M FOR ALL FASTENING NOTES) FASTENING SCHEDULE (SEE TABLE 2304.9.1 ME.S. RESIDENTIAL CONSTRUCTION CODE FOR COMPLETE DETAILS)

FOUNDATION NOTES:

HAVE BEEN SET.

ARE SET.

OF THE CONTRACTOR.

IN FIELD BY CONTRACTOR IF APPLICABLE,

JOIST & SUBFLOOR IS COMPLETE.

REVISIONS

DATE: FEBRUARY 13, 2012 AS NOTED SCALE:

DRAWN

FILE:

5HEET: ___ 0F ___