


DRAKE RESIDENCE
 TAFT AVENUE, PORTLAND, ME 04103
FOUNDATION PLAN

3.	
2.	
1.	
REVS:	
CODE:	
TOWN:	PORTLAND
DATE:	11-2-10
SCALE:	1/4" = 1'-0"
DESIGNED:	JJR
DRAWN:	JJR
TITLE:	FOUNDATION
PLAN	
JOB #:	10-0105
SHEET:	A1

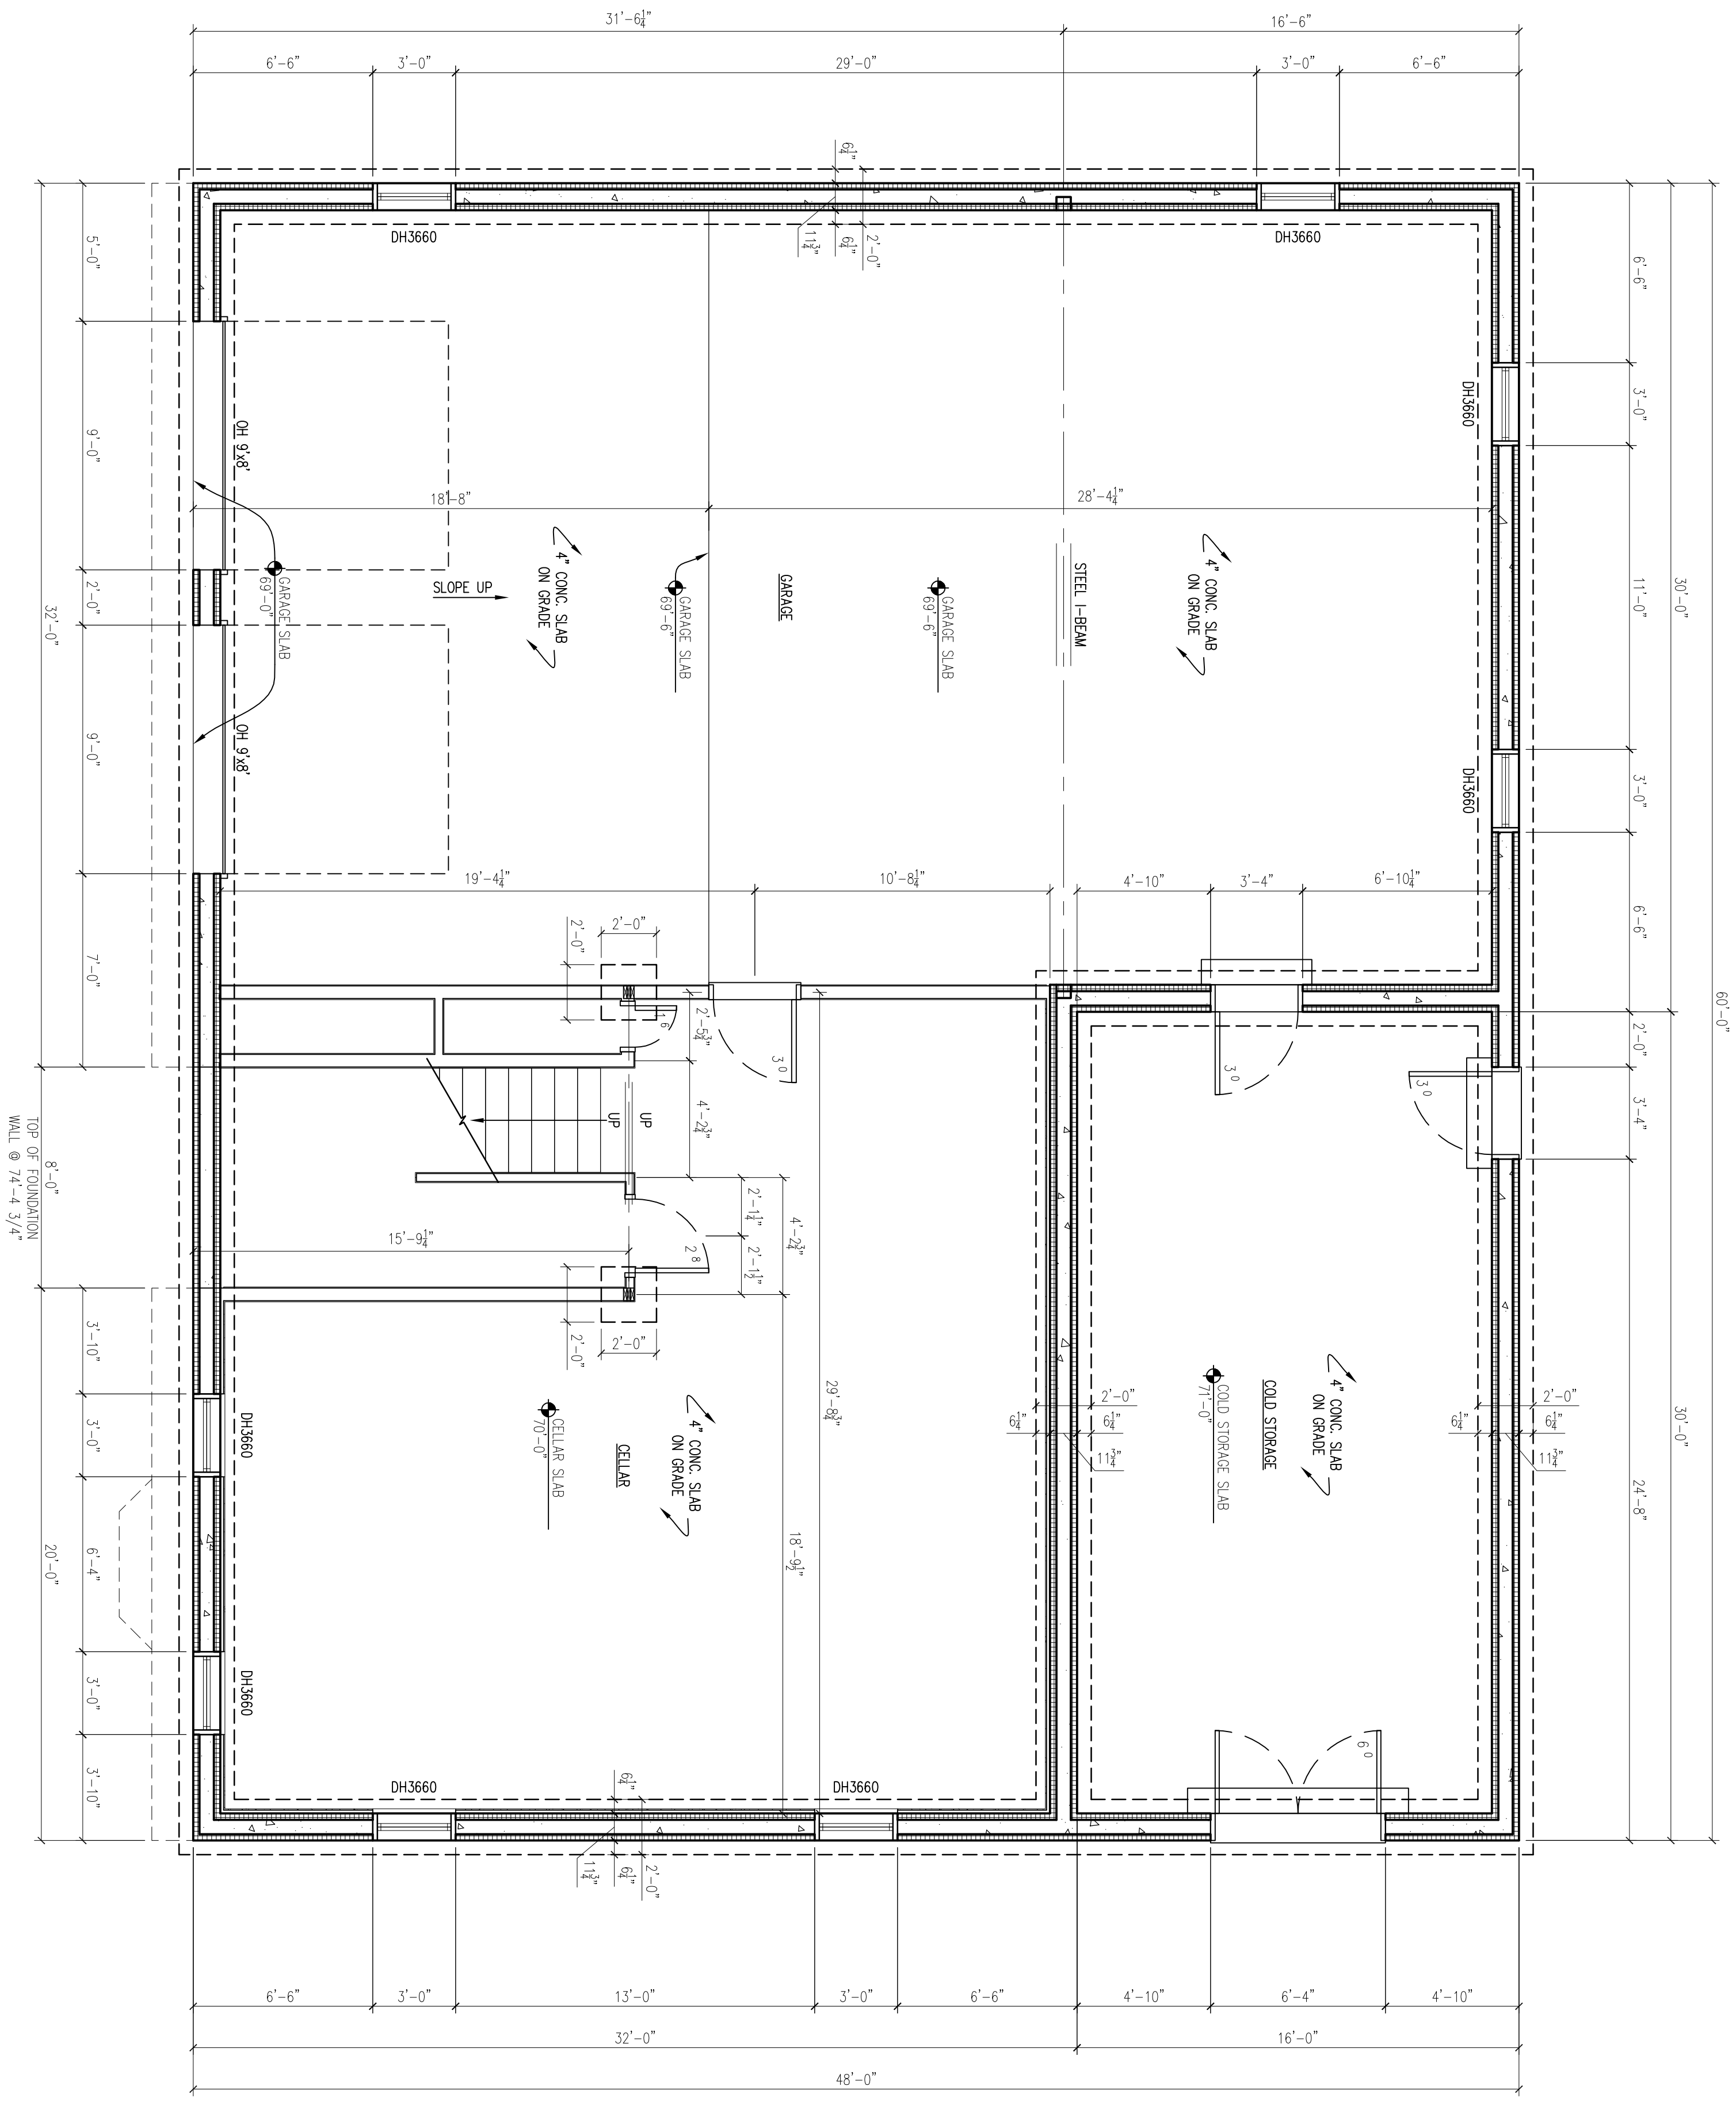

1 FOUNDATION PLAN
 SCALE: 1/4" = 1'-0"

NOTE:
 THIS DRAWING IS PROVIDED FOR INFORMATIONAL PURPOSES ONLY. IT IS NOT TO BE USED FOR CONSTRUCTION. THE CONTRACTOR ASSUMES ALL RESPONSIBILITY FOR LOCAL CODE COMPLIANCE. ALL DIMENSIONS ARE TO FACE UNLESS NOTED OTHERWISE. CLIENT'S BASED UPON INFORMATION PROVIDED BY THE CLIENT. FMC CADD AND LOCAL CODES. NONE OF THE EMPLOYEES OF FMC CADD DRAFTING SERVICES, INC. ARE REGISTERED ARCHITECTS, ENGINEERS OR LAND SURVEYORS. FMC CADD DRAFTING SERVICES, INC. IS NOT A PROFESSIONAL ENGINEERING FIRM. THIS DRAWING IS THE PROPERTY OF FMC CADD DRAFTING SERVICES, INC. AND IS NOT TO BE REPRODUCED OR TRANSMITTED IN ANY FORM OR BY ANY MEANS, ELECTRONIC OR MECHANICAL, INCLUDING PHOTOCOPYING, RECORDING, OR BY ANY INFORMATION STORAGE AND RETRIEVAL SYSTEM. WITHOUT THE WRITTEN PERMISSION OF FMC CADD DRAFTING SERVICES, INC. ANY REVISIONS MADE TO THIS DRAWING SHALL BE THE PROPERTY OF FMC CADD DRAFTING SERVICES, INC. AND SHALL BE THE PROPERTY OF THE CLIENT AND/OR CONTRACTOR.