


DRAKE RESIDENCE
 TAFT AVENUE, PORTLAND, ME 04103
ROOF FRAMING PLAN

TOWN:	PORTLAND
DATE:	11-2-10
SCALE:	1/4" = 1'-0"
DESIGNED:	JJR
DRAWN:	JJR
TITLE:	ROOF FRAMING PLAN
JOB #:	10-0105
SHEET:	A5

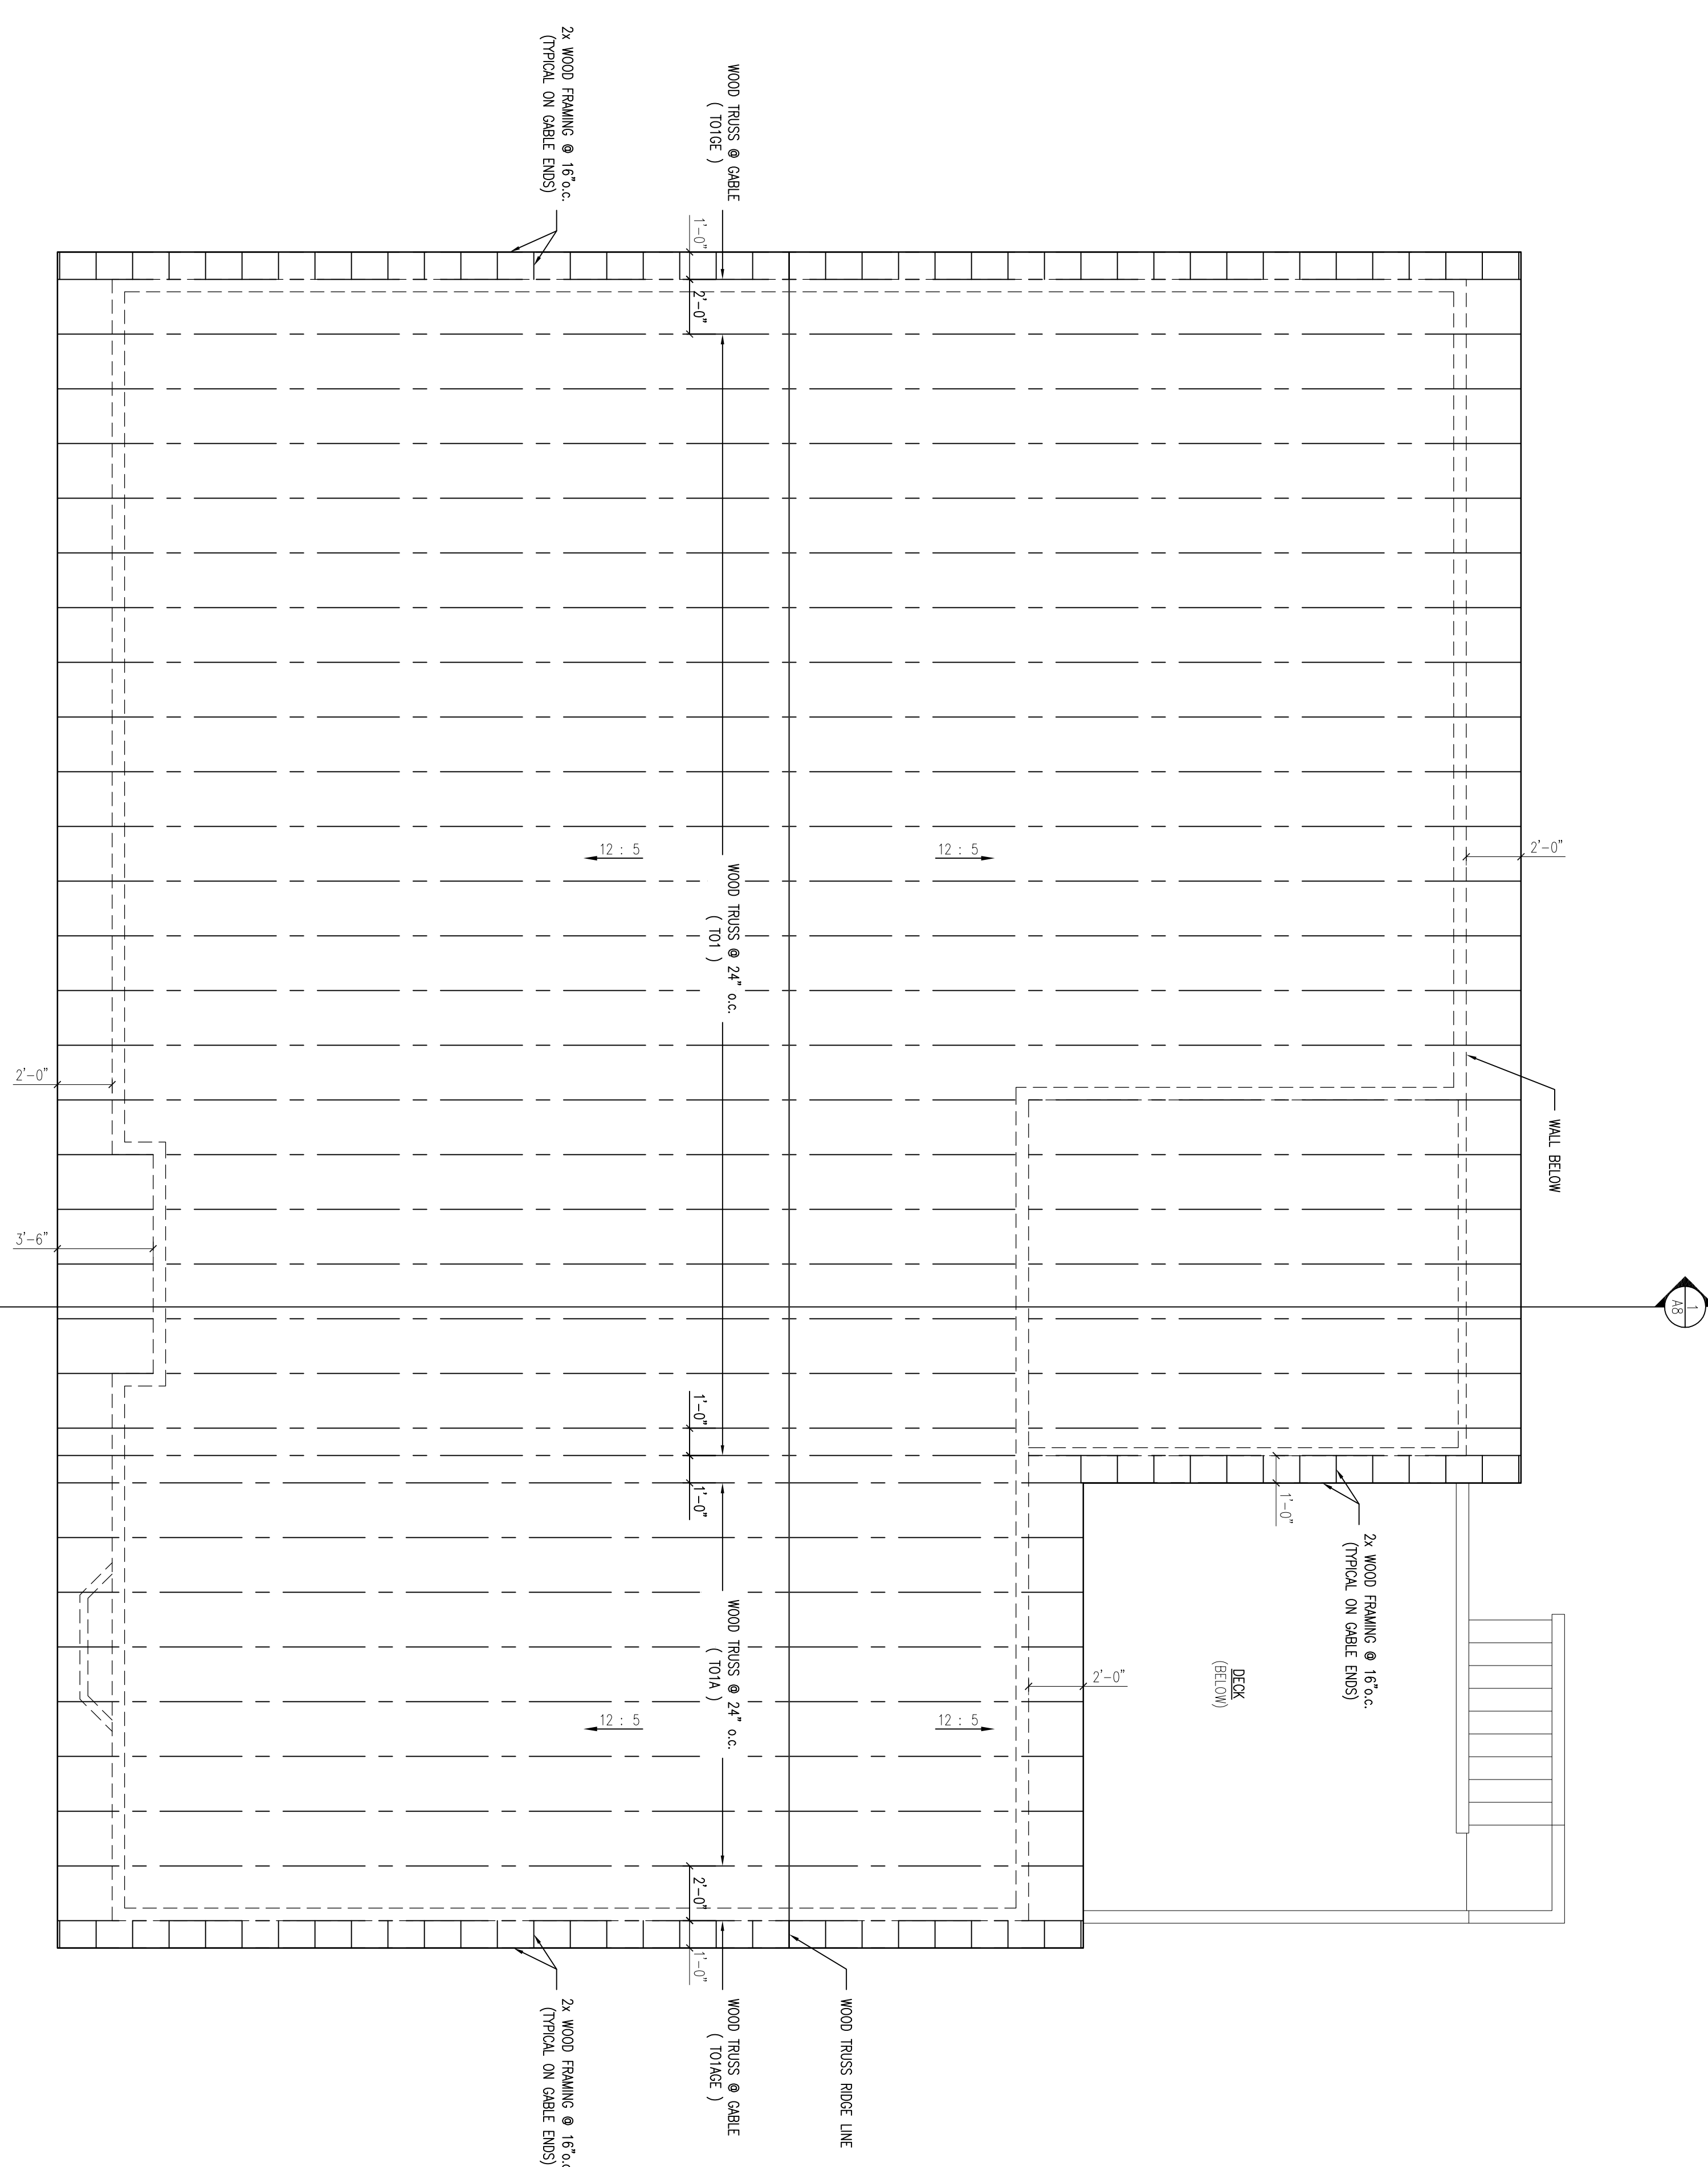

- NOTE:
- 1) TRUSS DESIGN PROVIDED BY MANLEY TRUSSES.
 - 2) INSTALL STABILIZERS AND REQUIRED CROSS BRACING DURING TRUSS ERECTION.
 - 3) MANLEY TRUSSES, TRUSS # (101xx)

1 ROOF FRAMING PLAN
 SCALE: 1/4" = 1'-0"

NOTE:
 THIS DRAWING IS PROVIDED FOR INFORMATIONAL PURPOSES ONLY. IT IS NOT TO BE USED FOR CONSTRUCTION. THE CONTRACTOR ASSUMES ALL RESPONSIBILITY FOR LOCAL CODE COMPLIANCE. ALL DIMENSIONS AND LOCATIONS ARE BASED UPON INFORMATION PROVIDED BY THE CLIENT. THE CLIENT'S RESPONSIBILITY IS TO VERIFY ALL DIMENSIONS AND LOCATIONS. NONE OF THE EMPLOYEES OF FMC CADD DRAFTING SERVICES, INC. ARE REGISTERED ARCHITECTS, ENGINEERS OR LAND SURVEYORS. FMC CADD DRAFTING SERVICES, INC. IS NOT A PROFESSIONAL ENGINEERING FIRM. ANY USE OF THIS DRAWING BY ANY CONTRACTOR BEFORE ACTUAL CONSTRUCTION BY CLIENT AND/OR CONTRACTOR BEFORE ACTUAL CONSTRUCTION BEGINS FMC CADD DRAFTING SERVICES, INC. WILL BE HELD HARMLESS FROM ANY AND ALL CLAIMS, DAMAGES, LOSSES AND EXPENSES AND/OR REVISIONS MADE TO PLANS BY CLIENT AND/OR CONTRACTOR.