


DRAKE RESIDENCE
 TAFT AVENUE, PORTLAND, ME 04103
FLOOR FRAMING PLAN

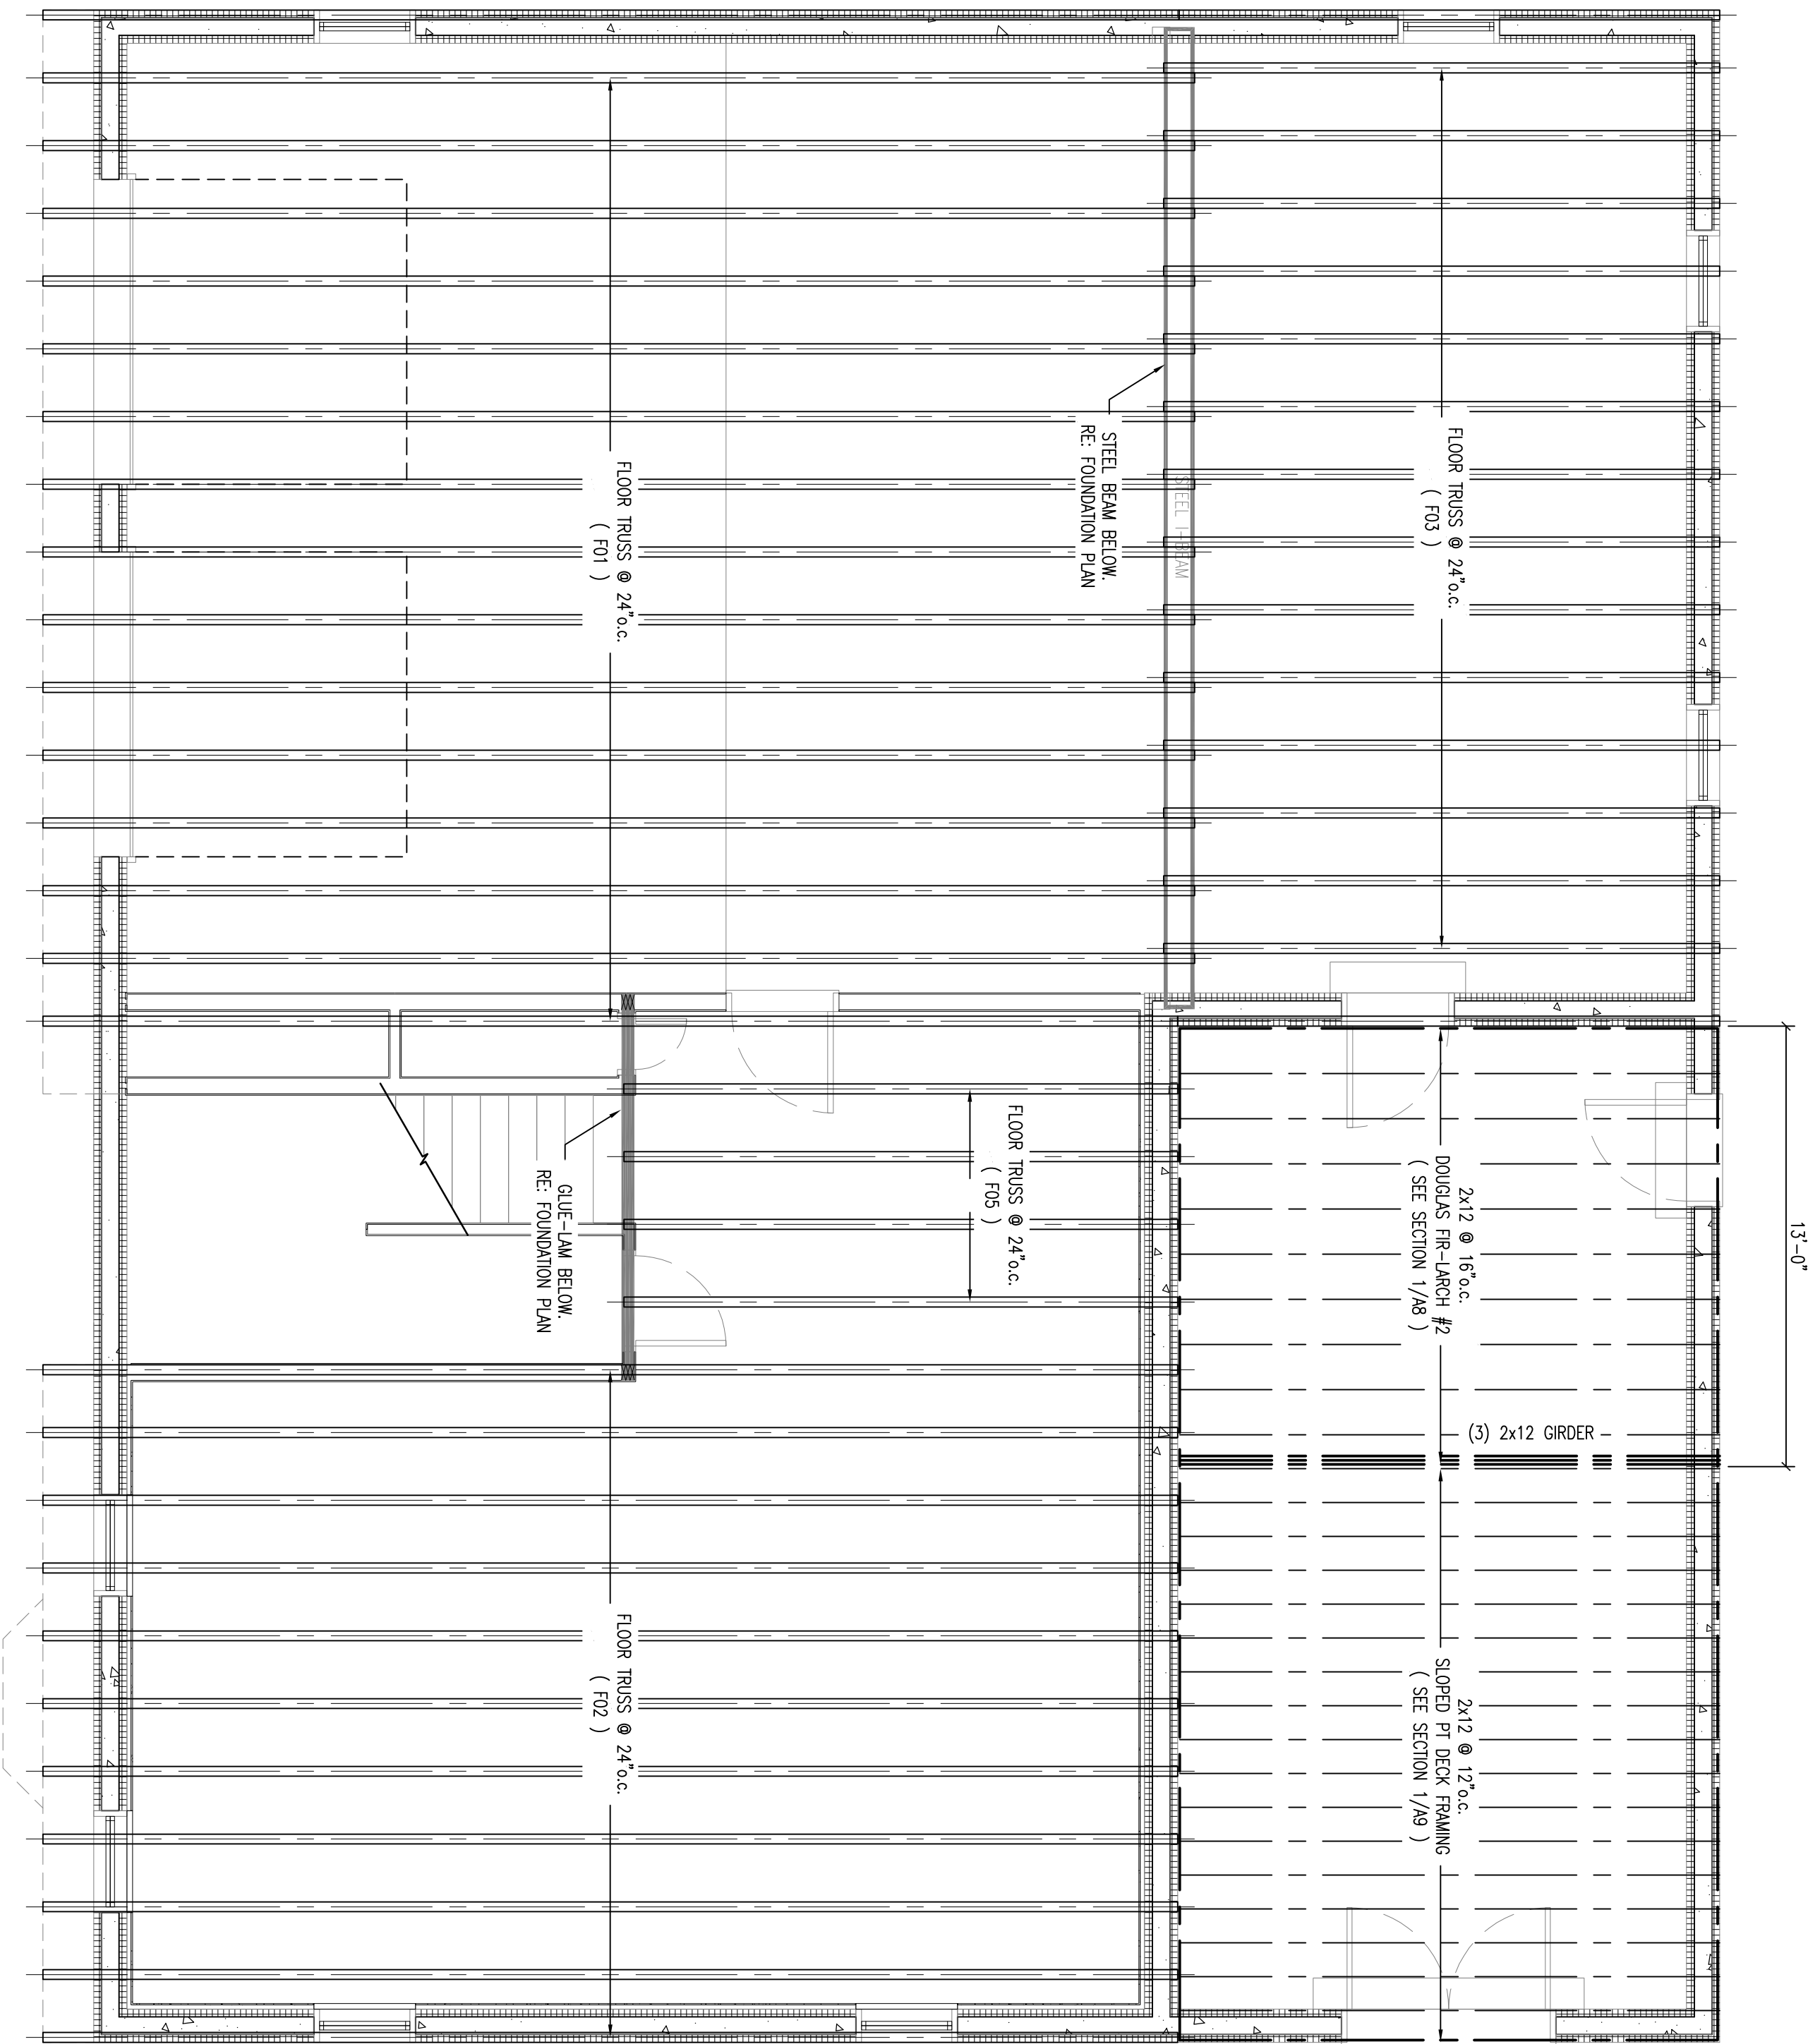

1 FLOOR FRAMING PLAN
 A4 SCALE: 1/4" = 1'-0"

NOTE:
 THIS DRAWING IS PROVIDED FOR INFORMATIONAL PURPOSES ONLY. IT IS NOT TO BE USED FOR CONSTRUCTION. THE CONTRACTOR ASSUMES ALL RESPONSIBILITY FOR LOCAL CODE COMPLIANCE. ALL DIMENSIONS AND LOCATIONS ARE BASED UPON INFORMATION PROVIDED BY THE CLIENT. FMC CADD AND LOCAL CODES. NONE OF THE EMPLOYEES OF FMC CADD DRAFTING SERVICES, INC. ARE REGISTERED ARCHITECTS, ENGINEERS OR LAND SURVEYORS. FMC CADD PRINTING SERVICES, INC. WILL BE HELD HARMLESS BY CLIENT AND/OR CONTRACTOR BEFORE ACTUAL CONSTRUCTION. ANY AND/OR REVISIONS MADE TO PLANS BY CLIENT AND/OR CONTRACTOR

TITLE:	FLOOR FRAMING PLAN
DRAWN:	JJR
DESIGNED:	JJR
SCALE:	1/4" = 1'-0"
DATE:	11-2-10
TOWN:	PORTLAND
CODE:	-
REVS:	1.
JOB #:	10-0105
SHEET:	A4