


**DRAKE RESIDENCE**  
 TAFT AVENUE, PORTLAND, ME 04103  
**FOUNDATION PLAN**

3.	
2.	
1.	
REVS:	
CODE:	
TOWN:	PORTLAND
DATE:	11-2-10
SCALE:	1/4" = 1'-0"
DESIGNED:	JJR
DRAWN:	JJR
TITLE:	FOUNDATION
PLAN	
JOB #:	10-0105
SHEET:	A1

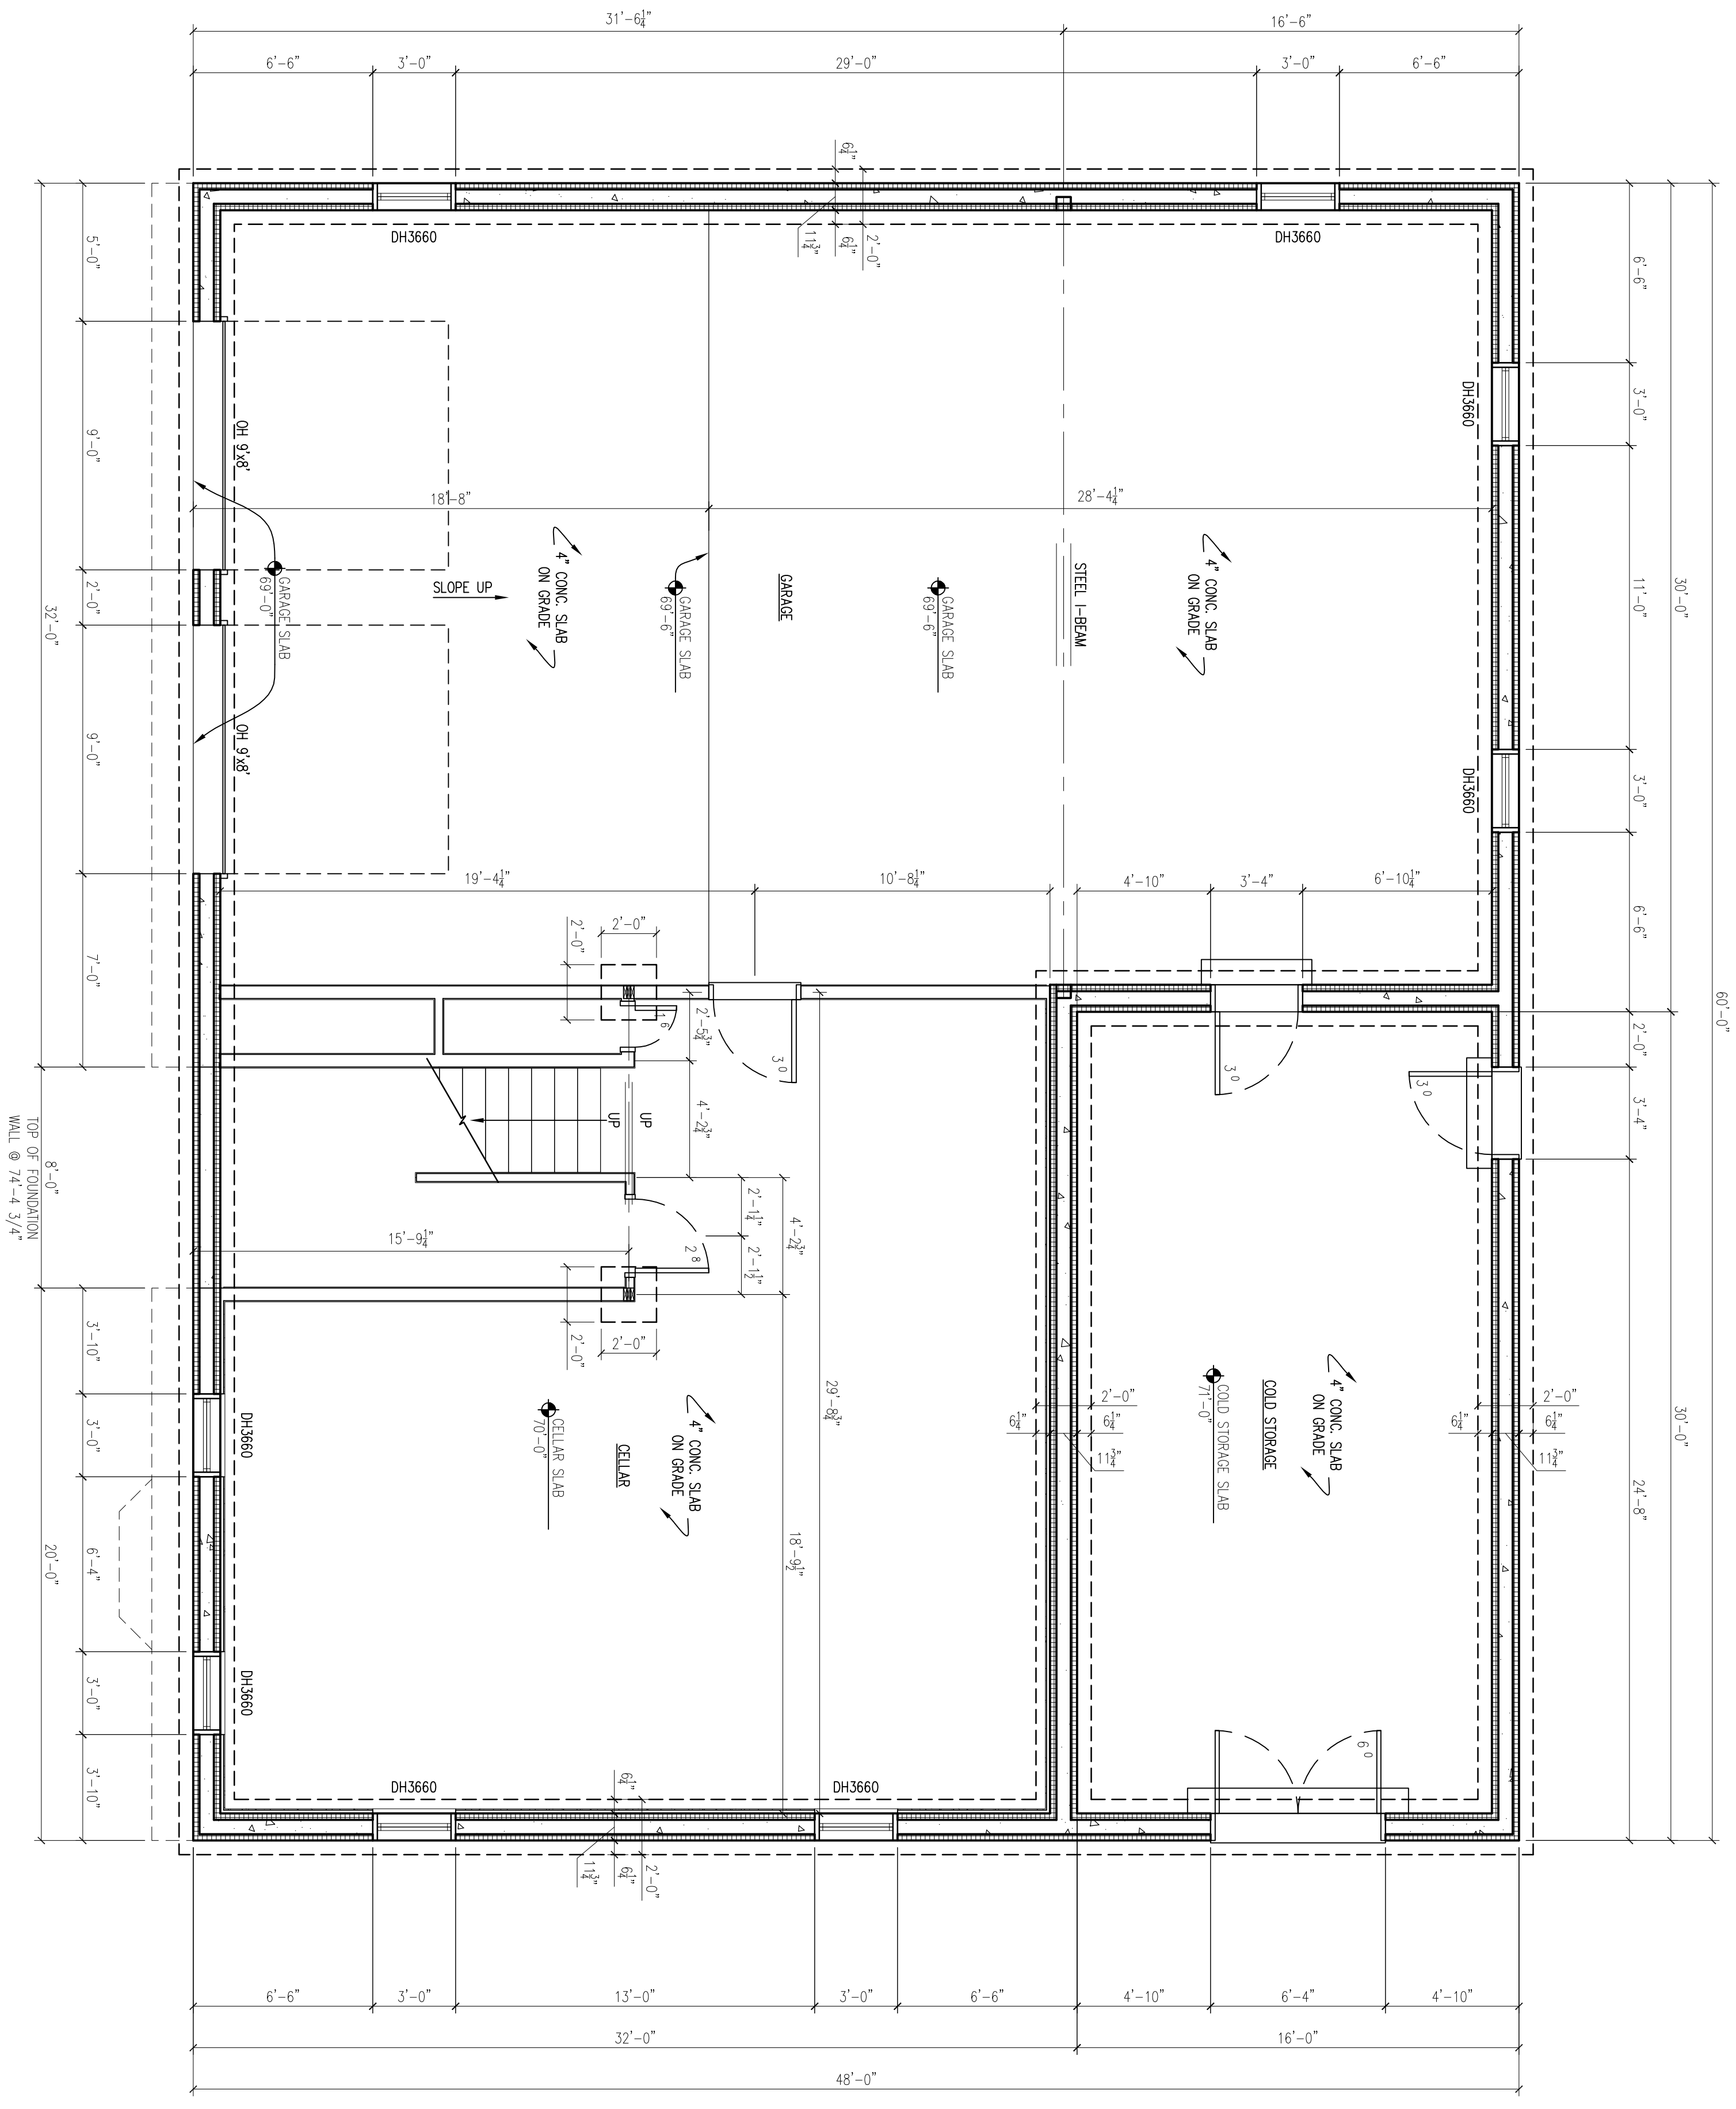

NOTE:  
 -TOP OF FOUNDATION WALL @ 79'-0" UNLESS OTHERWISE NOTED.  
 -BOTTOM OF CONCRETE FOOTING @ 67'-0"  
 -BACKFILL HEIGHT ALONG FOUNDATION @ 72'-0"

**1 FOUNDATION PLAN**  
 A1 SCALE: 1/4" = 1'-0"

NOTE:  
 THIS DRAWING IS PROVIDED FOR INFORMATIONAL PURPOSES ONLY. IT IS NOT TO BE USED FOR CONSTRUCTION. THE CONTRACTOR ASSUMES ALL RESPONSIBILITY FOR LOCAL CODE COMPLIANCE. FMC CADD, ENGINEERS, ARCHITECTS, AND LAND SURVEYORS ARE REGISTERED PROFESSIONALS IN THE STATE OF MAINE. ALL SERVICES ARE PROVIDED AS A PROFESSIONAL SERVICE. FMC CADD, ENGINEERS, ARCHITECTS, AND LAND SURVEYORS ARE NOT RESPONSIBLE FOR THE ACCURACY OF ANY INFORMATION PROVIDED BY THE CLIENT OR ANY OTHER SOURCE. 