

These drawings convey design intent only and should not be relied upon for construction. See cover sheet for legal disclaimer and additional info. These drawings shall not be reproduced without the written consent of Fine Lines Construction, Inc.
© copyright 2012 FINE LINES CONSTRUCTION, INC.


Renovations to the
MAINES-BALBO RESIDENCE
67 BIRCHVALE DRIVE · PORTLAND, ME 04102

Sheet Title:
FLOOR PLAN

Issue Status:
FOR PERMITTING AND CONSTRUCTION
JULY 10, 2013

Drawing:
A1-01

Sheet 1 of 1

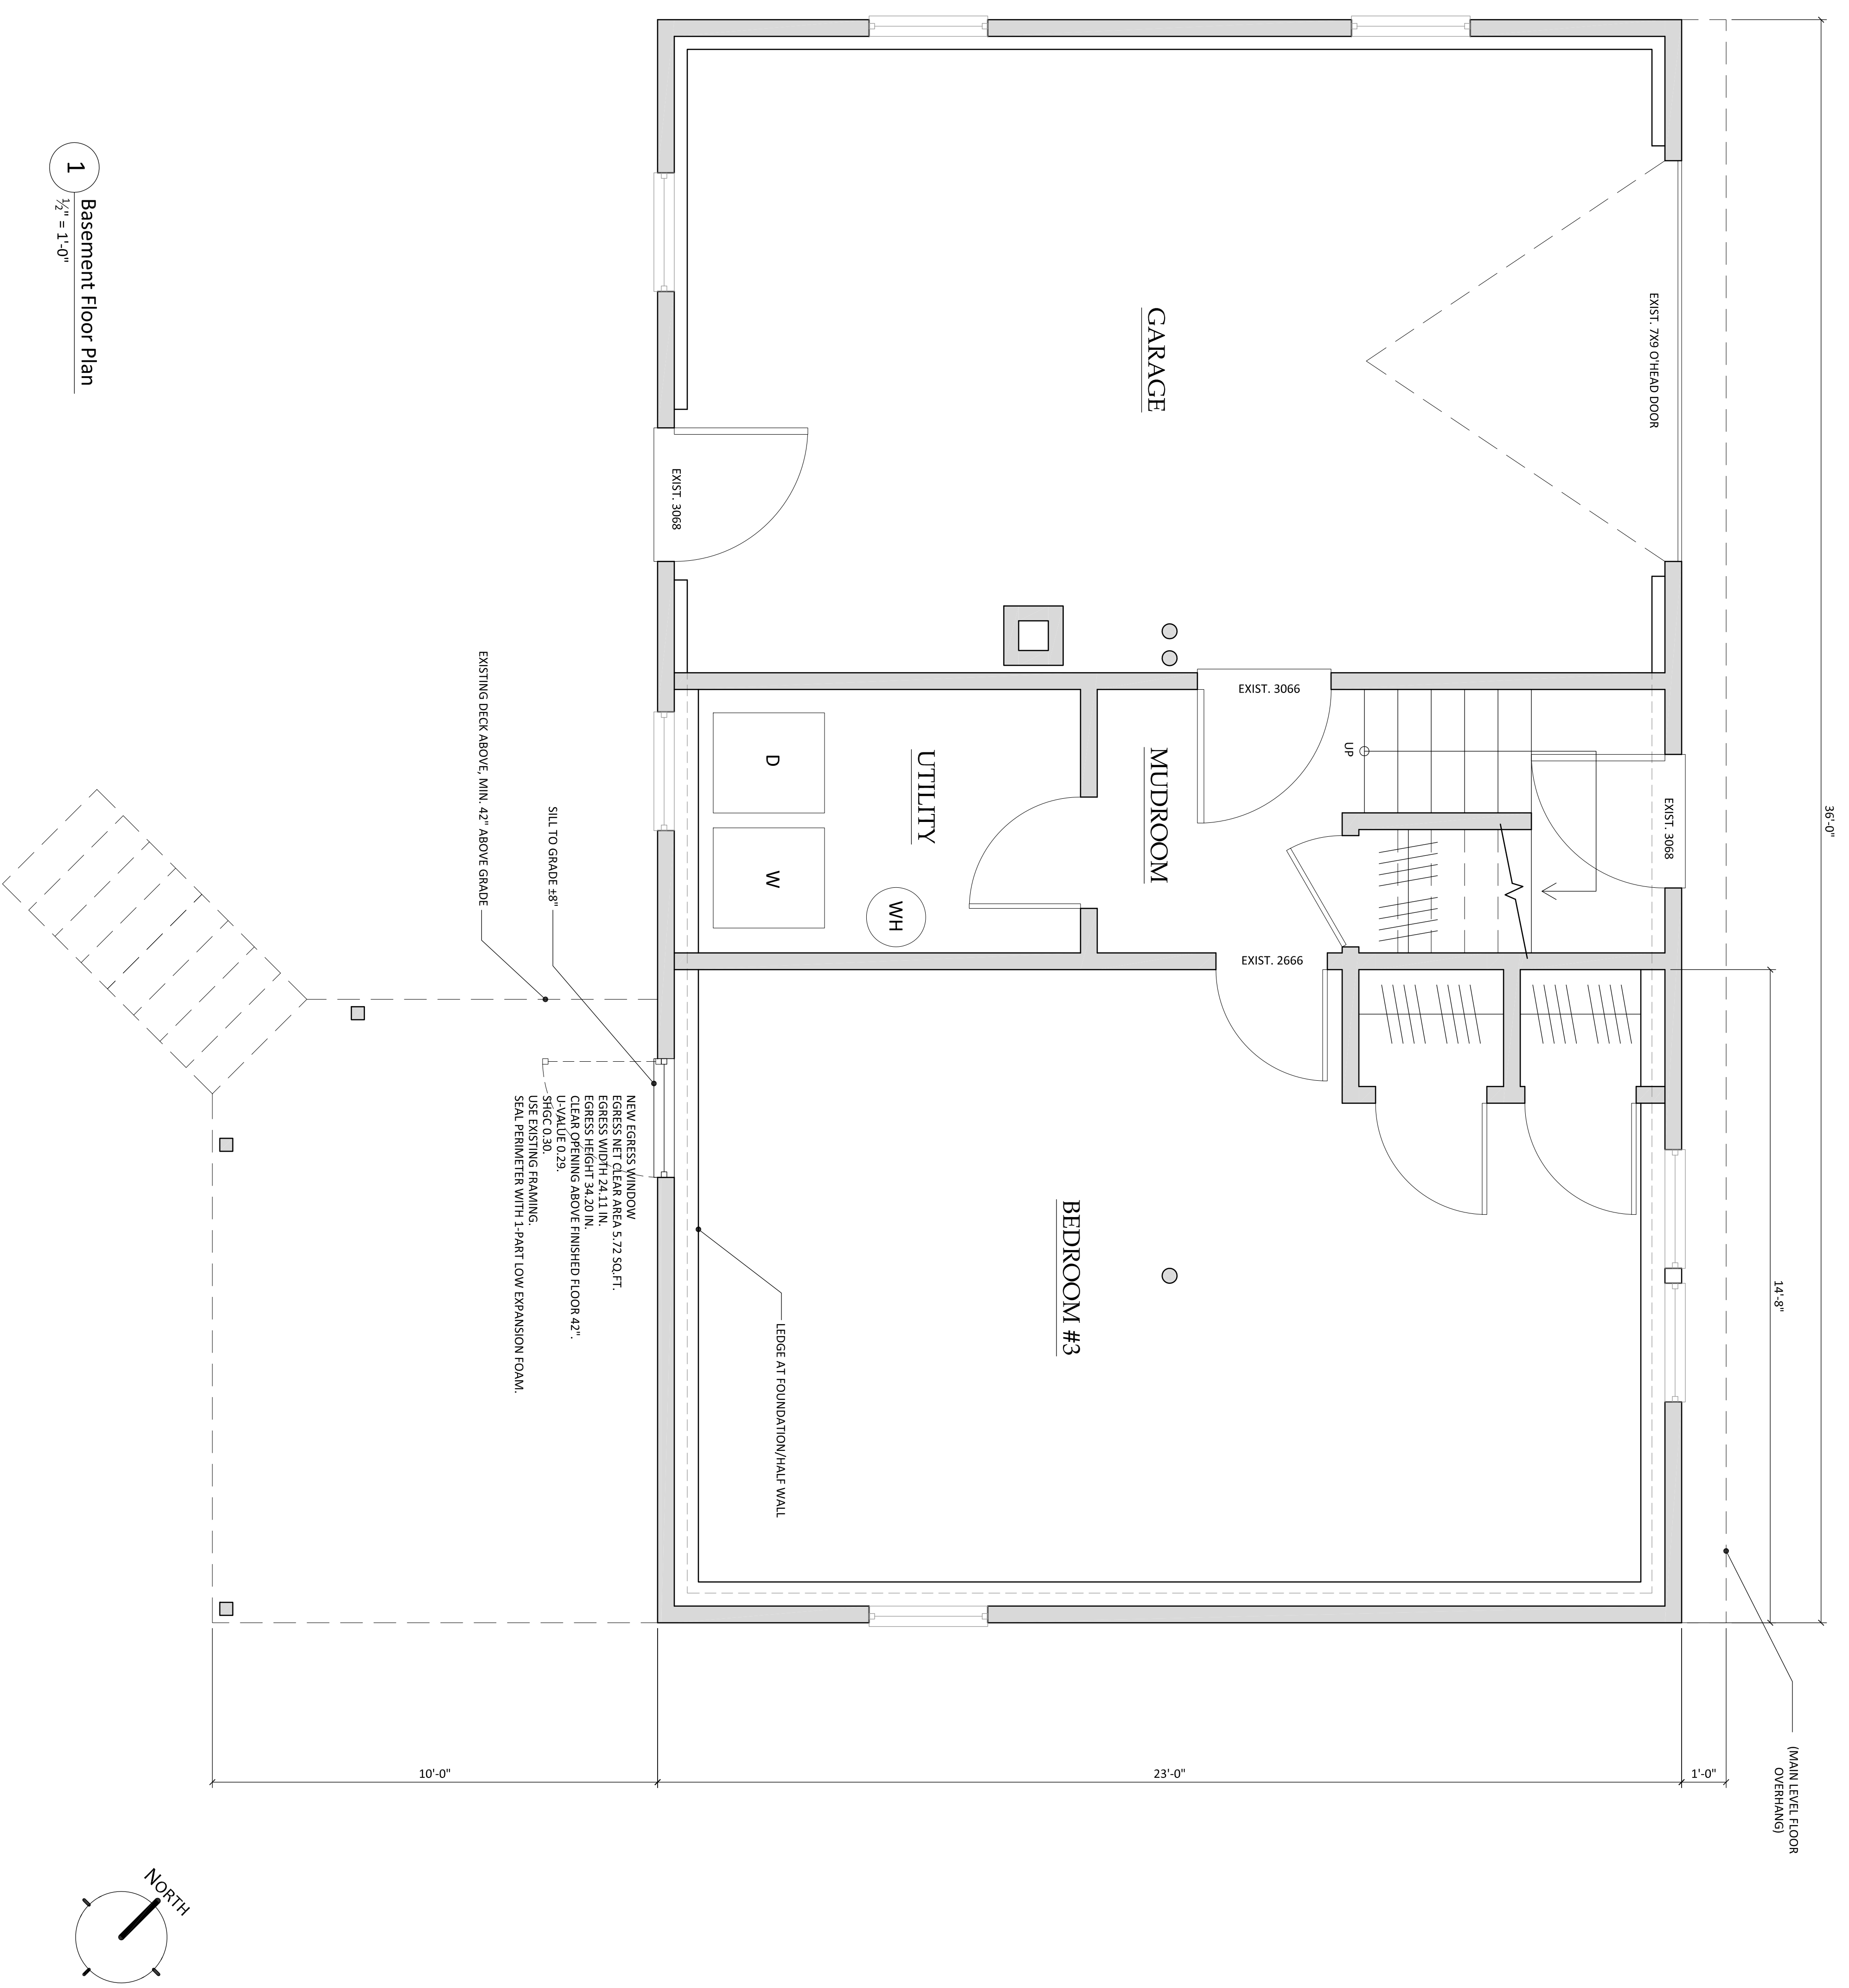

1 Basement Floor Plan
1/2" = 1'-0"

