

CLIENT/PROJECT  
**UNIVERSITY CREDIT UNION**  
**PORTLAND, ME**


INFORMATION

- Path:  
 Issue Date: 02-13-07  
 Drawn By: DMH  
 Checked By: BJ  
 Revision:  
 1. 10-2-06  
 2. 3-2-07  
 3. 3-16-07  
 4. 4-4-07  
 5.  
 6.  
 7.  
 8.  
 9.

TITLE  
**EXTERIOR ELEVATIONS**

SCALE  
 AS NOTED

©2005 BrandPartners Retail, Inc. All rights reserved. Information, material, and designs in this document are proprietary to and owned by BrandPartners Inc. and may not be disclosed to any third party, reproduced, posted on a global computer information network, or distributed in any way without the written consent from BrandPartners Inc.

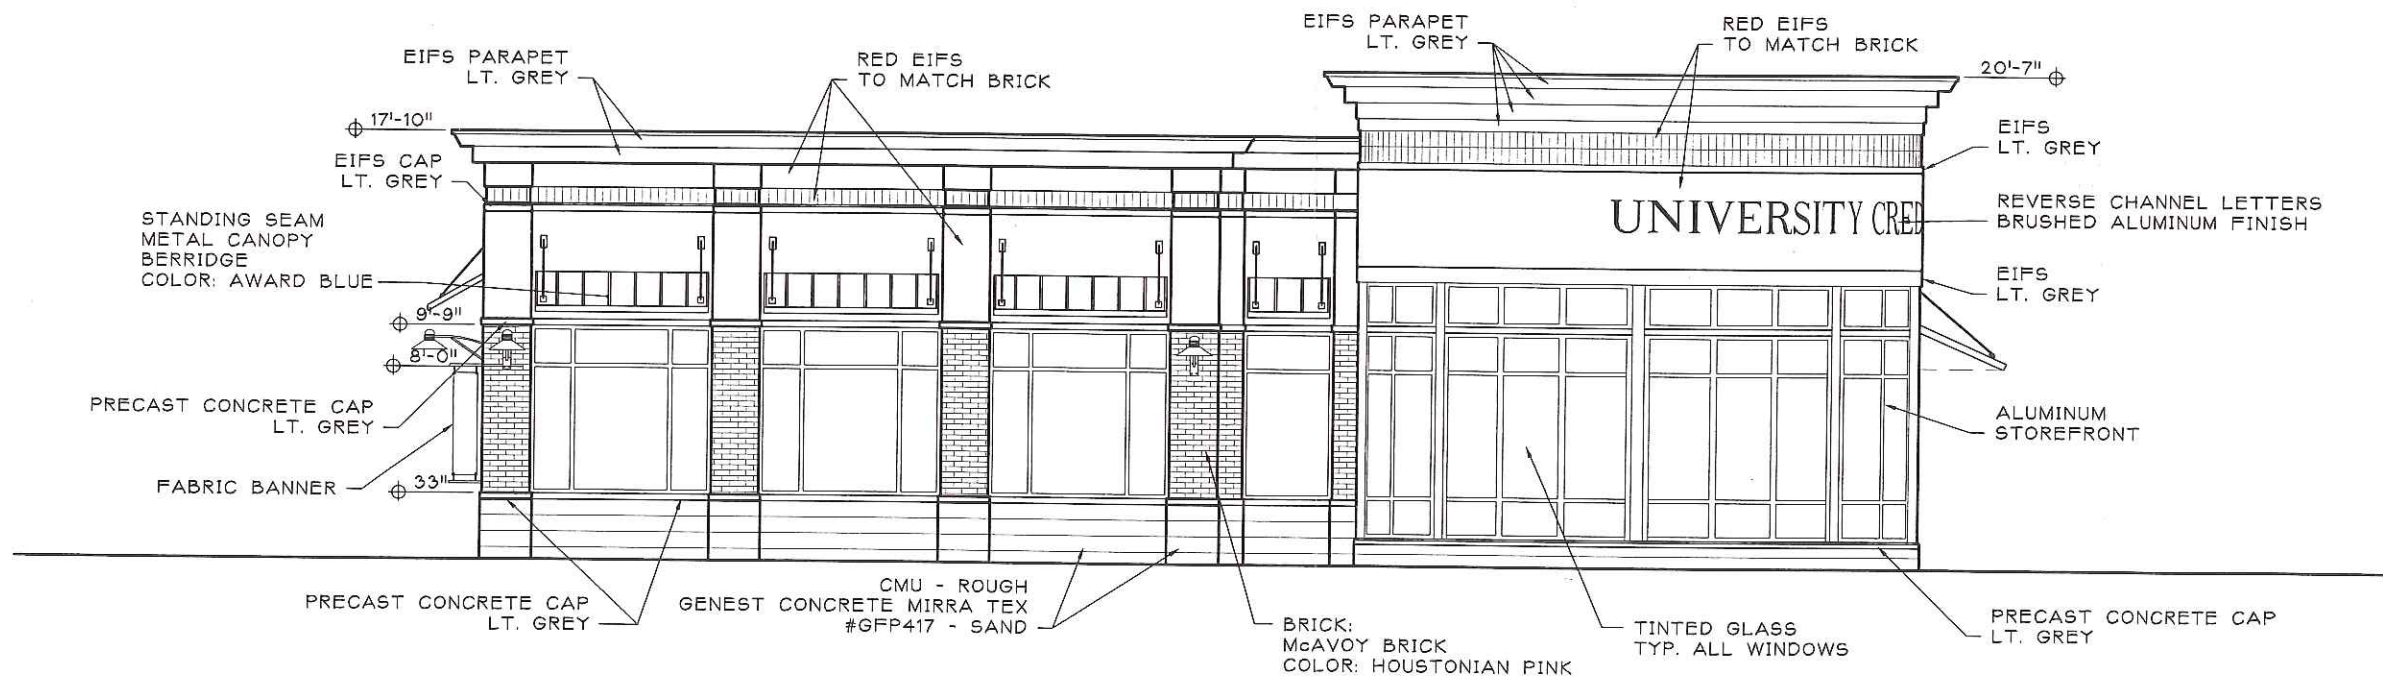

1 SOUTH ELEVATION - BRIGHTON AVE  
 A2.1 1/8"=1'-0"

**CITY OF PORTLAND**  
**APPROVED SITE PLAN**  
 Subject to Dept. Conditions  
 Date of Approval: \_\_\_\_\_

APPROVED MAR 27 2007

CLIENT/PROJECT  
**UNIVERSITY CREDIT UNION  
 PORTLAND, ME**



1 WEST ELEVATION — TAFT AVE.  
 A2.2a 1/8"=1'-0"



INFORMATION

- Path:  
 Issue Date: 02-13-07  
 Drawn By: DMH  
 Checked By: BJ  
 Revision:  
 1. 3-2-07  
 2. 3-16-07  
 3. 4-4-07  
 4.  
 5.  
 6.  
 7.  
 8.  
 9.

TITLE  
**EXTERIOR ELEVATIONS**

SCALE  
 AS NOTED

©2005 BrandPartners Retail, Inc. All rights reserved. Information, material, and designs in this document are proprietary to and owned by BrandPartners Inc. and may not be disclosed to any third party, reproduced, posted on a global computer information network, or distributed in any way without the written consent from BrandPartners Inc.

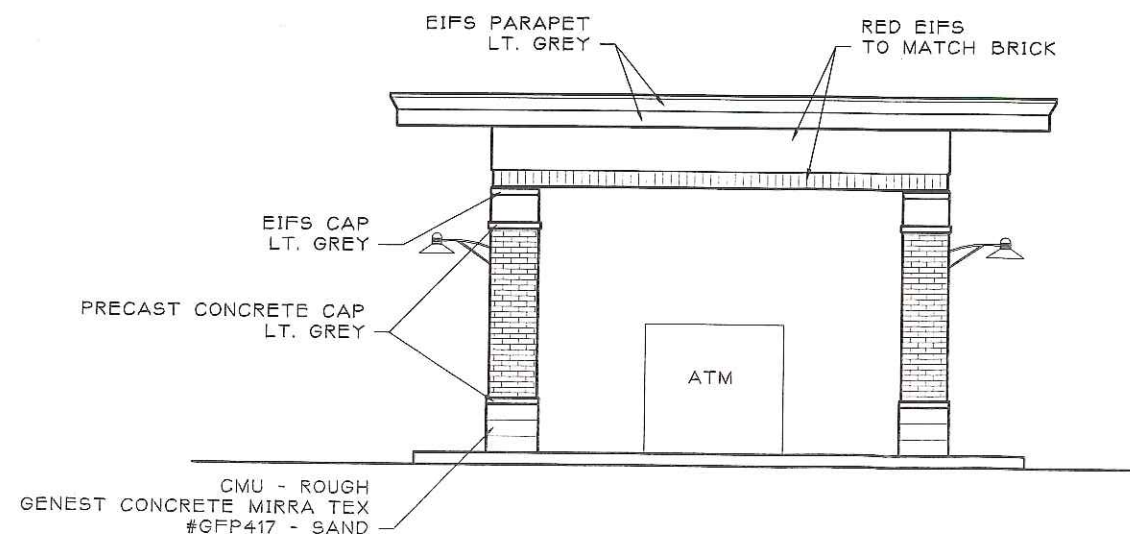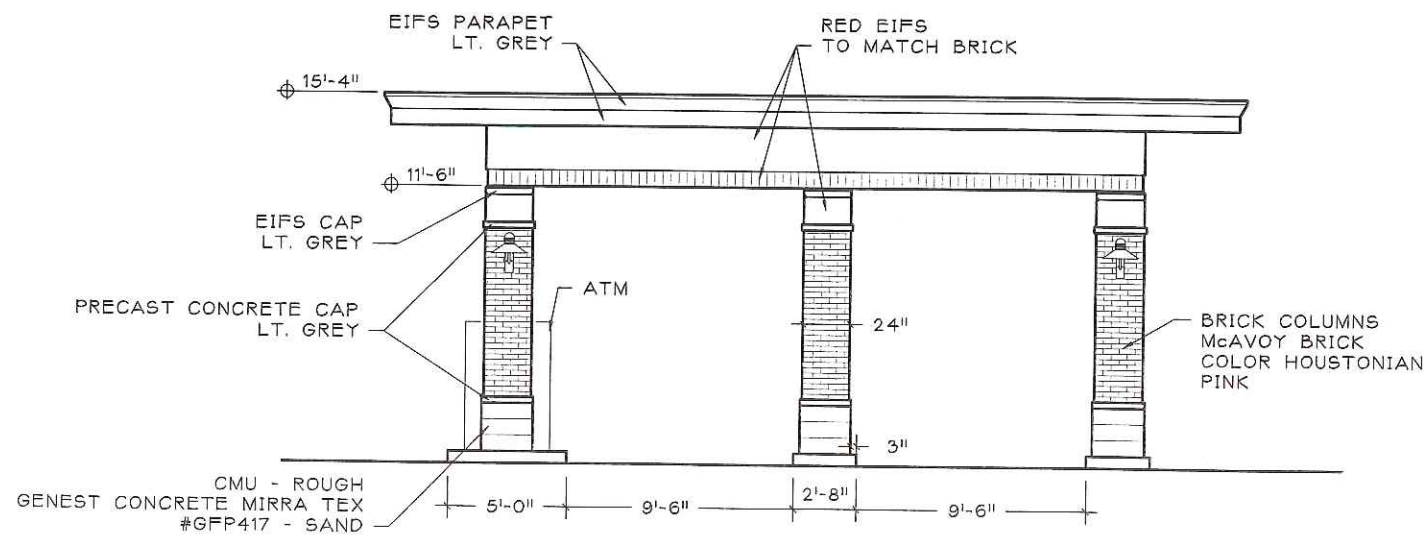

2 DRIVE UP ELEVATION  
 A2.2a 1/8"=1'-0"

CLIENT/PROJECT  
**UNIVERSITY CREDIT UNION**  
**PORTLAND, ME**


INFORMATION

- Path:  
 Issue Date: 02-13-07  
 Drawn By: DMH  
 Checked By: BJ  
 Revision:  
 1. 3-16-07 KTJ  
 2. 4-4-07  
 3.  
 4.  
 5.  
 6.  
 7.  
 8.  
 9.

TITLE  
**EXTERIOR ELEVATIONS**

SCALE  
 AS NOTED

© 2005 BrandPartners Retail, Inc. All rights reserved. Information, material, and designs in this document are proprietary to and owned by BrandPartners Inc. and may not be disclosed to any third party, reproduced, posted on a global computer information network, or distributed in any way without the written consent from BrandPartners Inc.

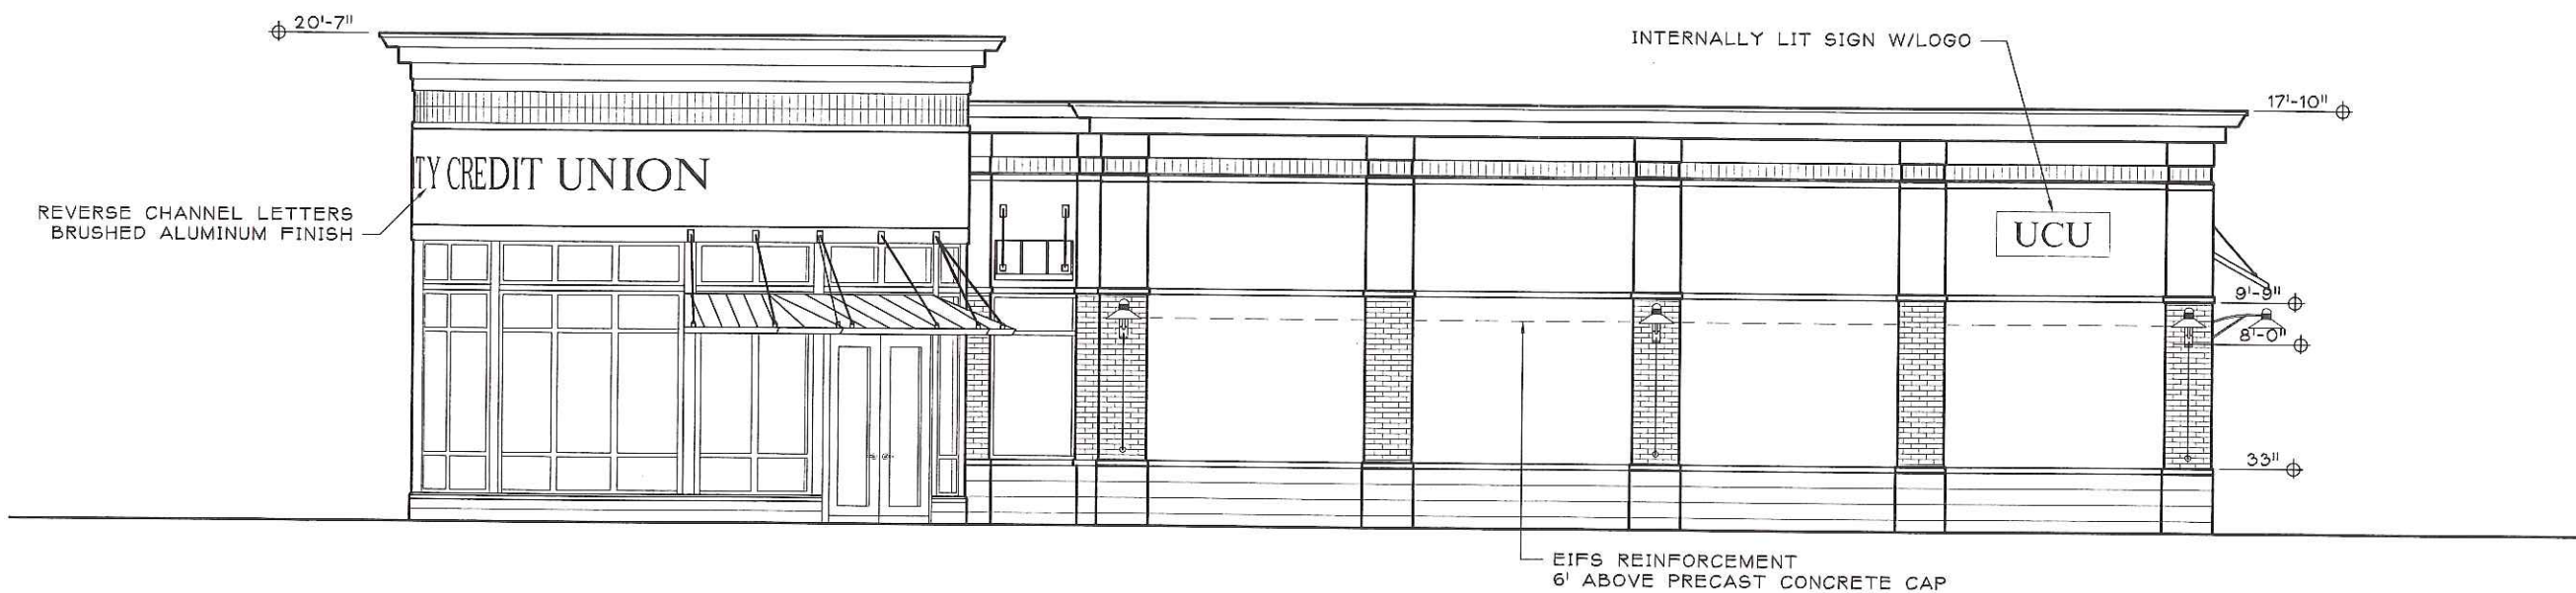

1 EAST ELEVATION  
 A2.3 1/8" = 1'-0"



1 NORTH ELEVATION — ENTRANCE  
A2.4 1/8"=1'-0"

INFORMATION

- Path:  
Issue Date: 02-13-07  
Drawn By: DMH  
Checked By: BJ  
Revision:  
1. 3-2-07  
2. 3-16-07  
3. 4-4-07  
4.  
5.  
6.  
7.  
8.  
9.

TITLE  
**EXTERIOR ELEVATIONS**

SCALE  
AS NOTED

© 2005 BrandPartners Relall, Inc. All rights reserved.  
Information, material, and designs in this document are  
proprietary to and owned by BrandPartners Inc. and may not  
be disclosed to any third party, reproduced, posted on a  
global computer information network, or distributed in any  
way without the written consent from BrandPartners Inc.

INFORMATION

- Path:  
 Issue Date: 2-12-07  
 Drawn By: KTJ  
 Checked By: BJ  
 Revision:  
 1. 2-15-07 ktj  
 2. 2-20-07 ktj  
 3. 3-2-07 ktj  
 4. 3-19-07 ktj  
 5.  
 6.  
 7.  
 8.  
 9.

TITLE  
**FLOOR PLAN**

SCALE  
 1/8"=1'-0"

© 2005 BrandPartners Retail, Inc. All rights reserved.  
 Information, material, and designs in this document are  
 proprietary to and owned by BrandPartners Inc. and may not  
 be disclosed to any third party, reproduced, posted on a  
 global computer information network, or distributed in any  
 way without the written consent from BrandPartners Inc.

1 OPTIONAL FSR FURNITURE  
 A1.1 Scale: 1/8"=1'-0"

3464 SF

