

P.O. BOX 4512  
PORTLAND, MAINE 04112  
(207) 831-1844 Tel  
WWW.CDRAFTINGDESIGN.COM

PROJECT NAME

**SANBORN  
ADDITION**

PROJECT LOCATION

54 DORSET ST.  
PORTLAND, ME 04102

BUILT BY

~~773 9665~~  
BROCK BARLAND  
SOUTHERN MAINE CARPENTRY  
5 MURPHY AVE.  
OLD ORCHARD BEACH  
MAINE 04064  
(207-409-8215) CELL

Call 773 9665

SHEET NAME

**ELEVATIONS**


© ALL RIGHTS RESERVED  
ALL IDEAS, DESIGNS AND PLANS INDICATED OR REPRESENTED BY THESE DRAWINGS ARE OWNED AND ARE THE PROPERTY OF CURRAN DRAFTING & DESIGN INC. AND WERE CREATED AND DEVELOPED FOR USE ON, OR IN CONNECTION WITH THE SPECIFIED PROJECT. NONE OF SUCH IDEAS, DESIGNS AND PLANS SHALL BE USED BY ANYONE FOR ANY PURPOSE WHATSOEVER WITHOUT THE WRITTEN PERMISSION OF CURRAN DRAFTING AND DESIGN INC.

DRAWN BY: M.P.C.  
CHECKED BY: M.P.C.


SCALE: AS-NOTED  
DATE: 02/21/2006  
FILE NUMBER 06-0004

REVISIONS:  
▽  
▽


**A-1**

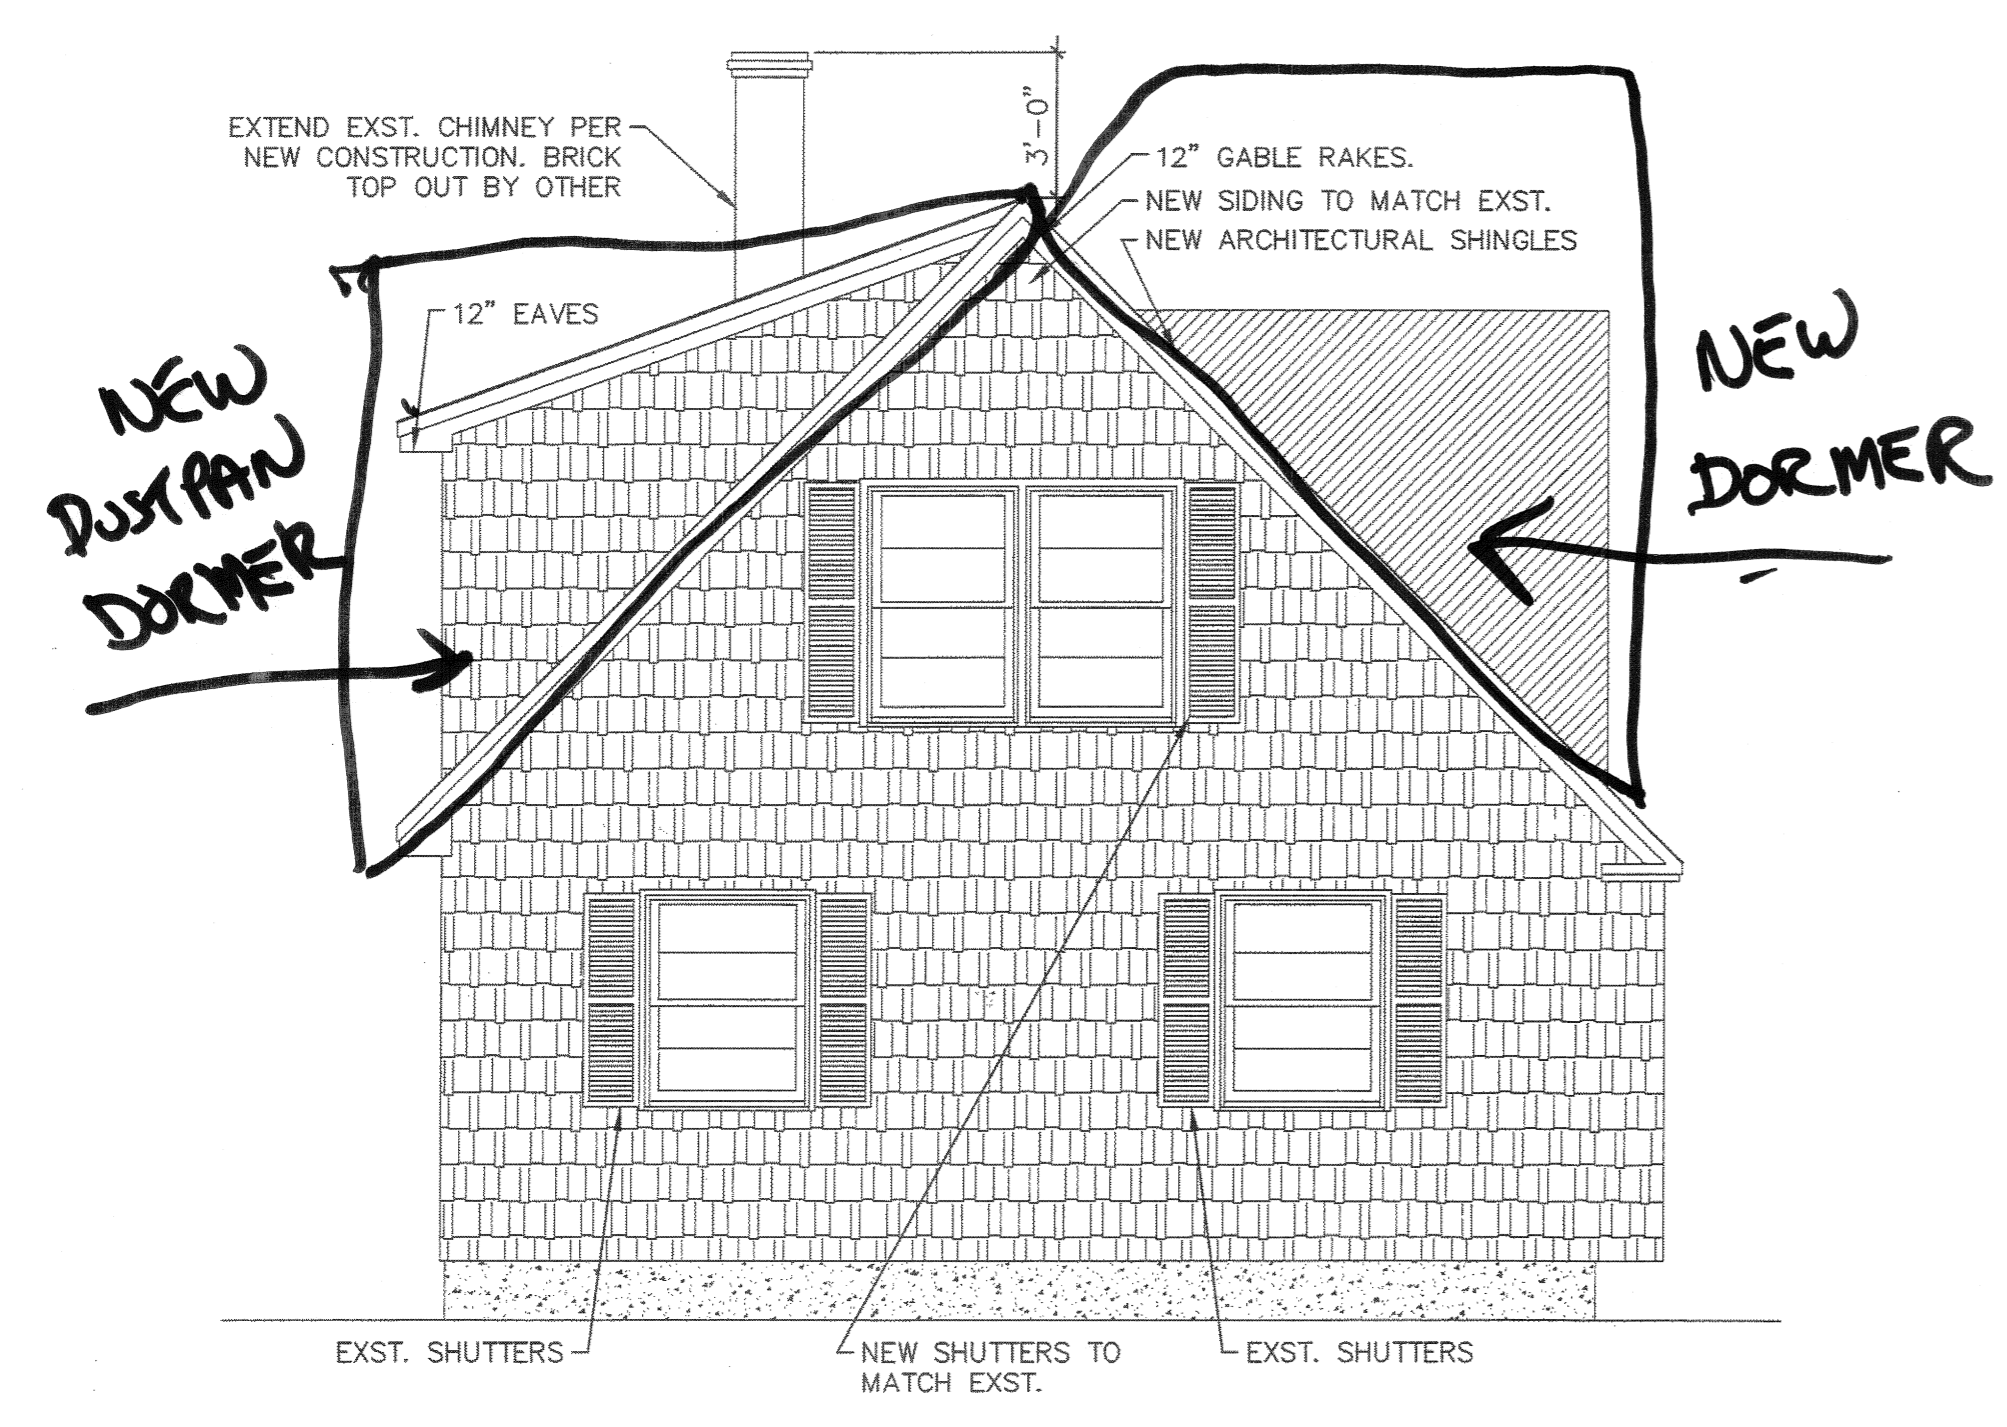


2 LEFT SIDE ELEVATION  
1/4" = 1'-0"

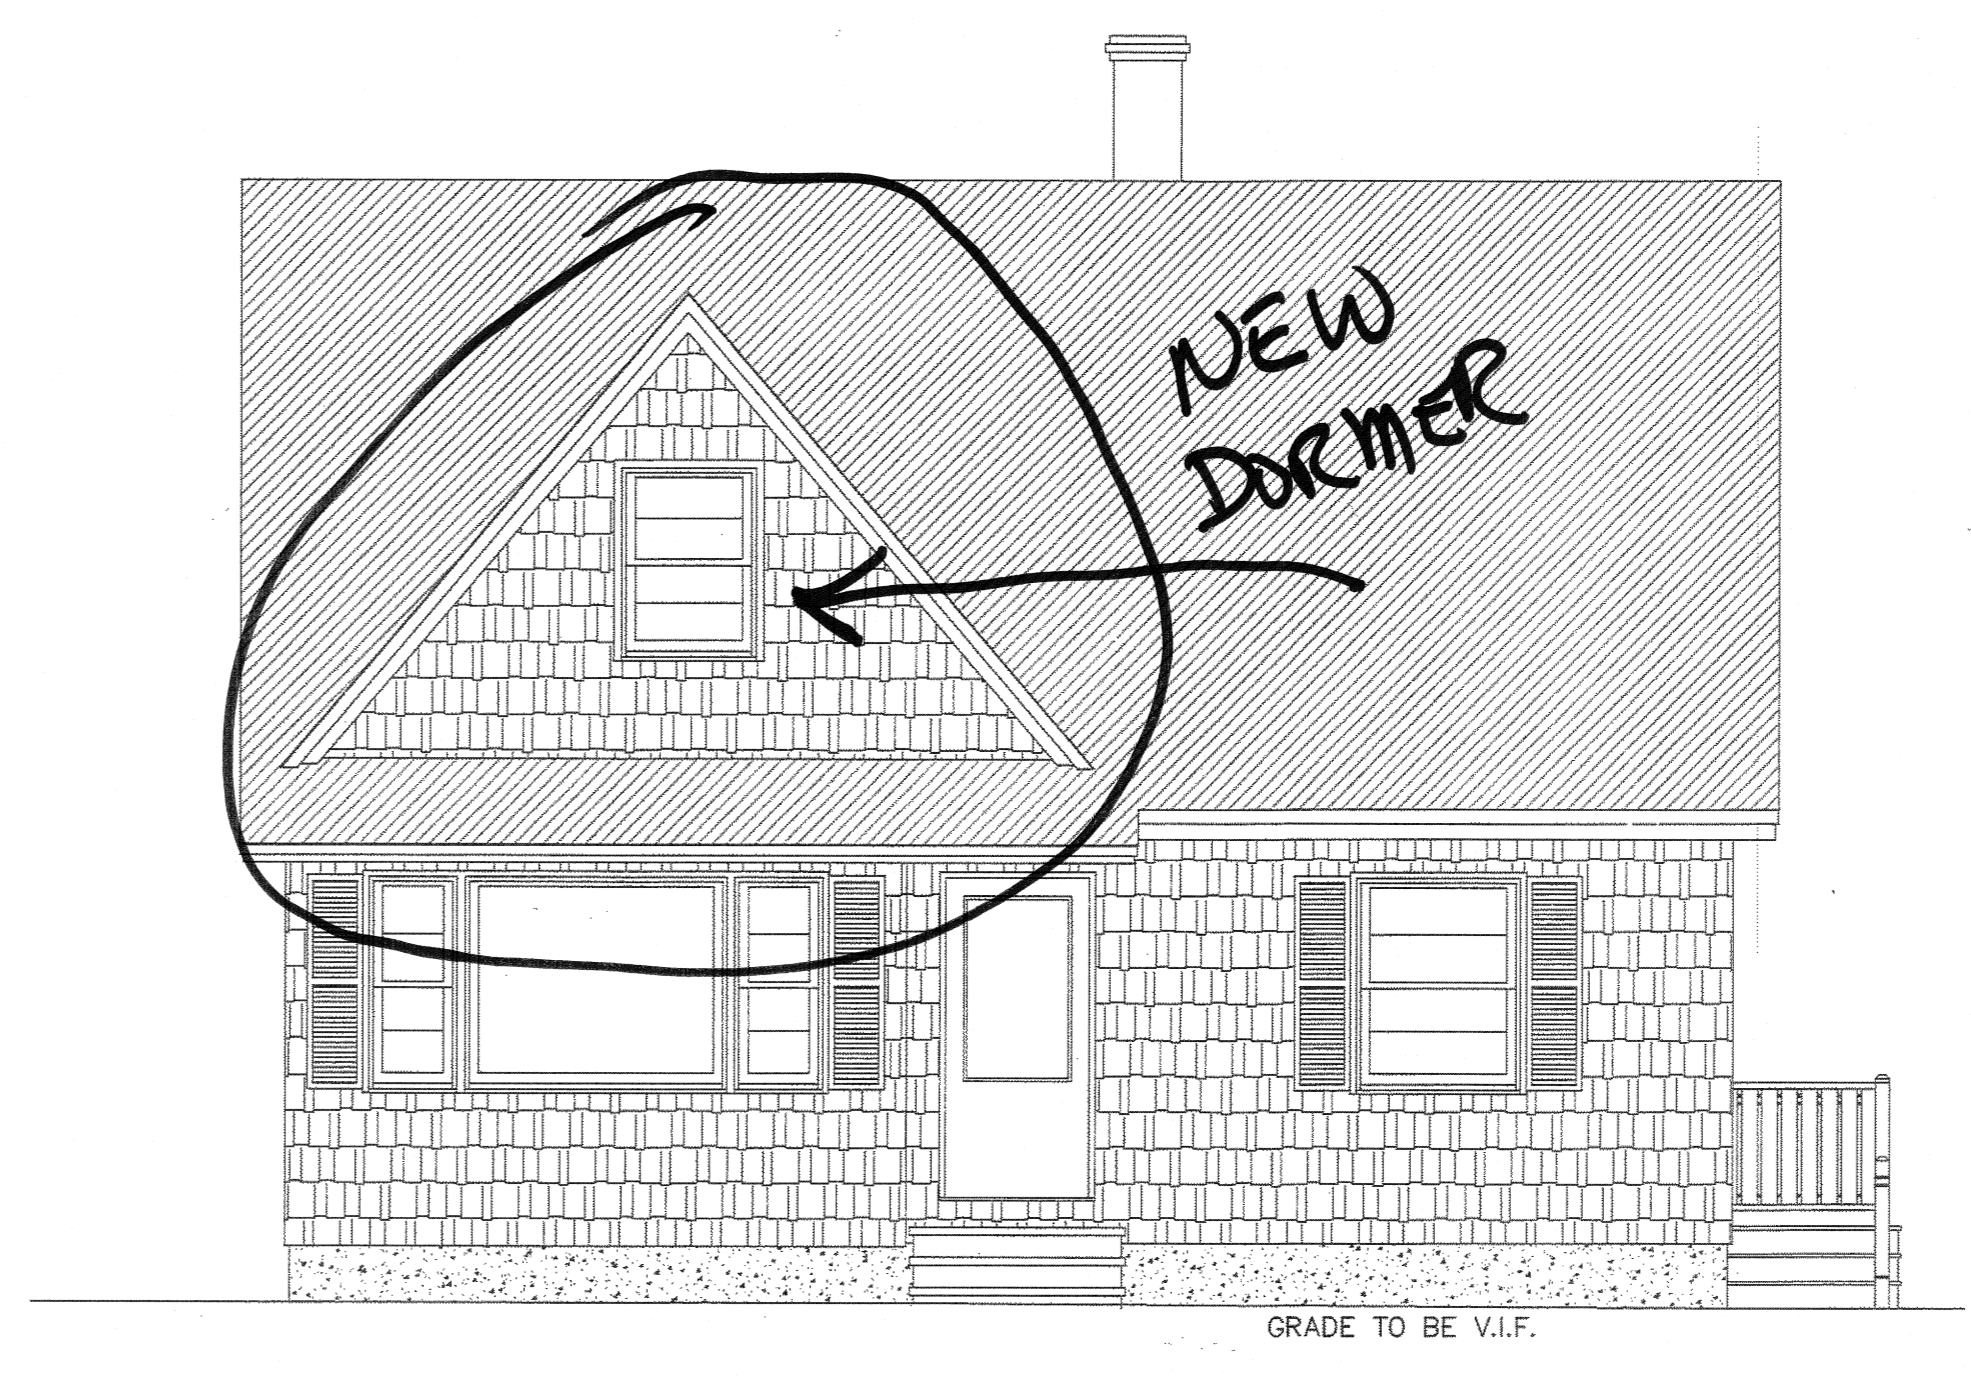

1 FRONT ELEVATION  
1/4" = 1'-0"

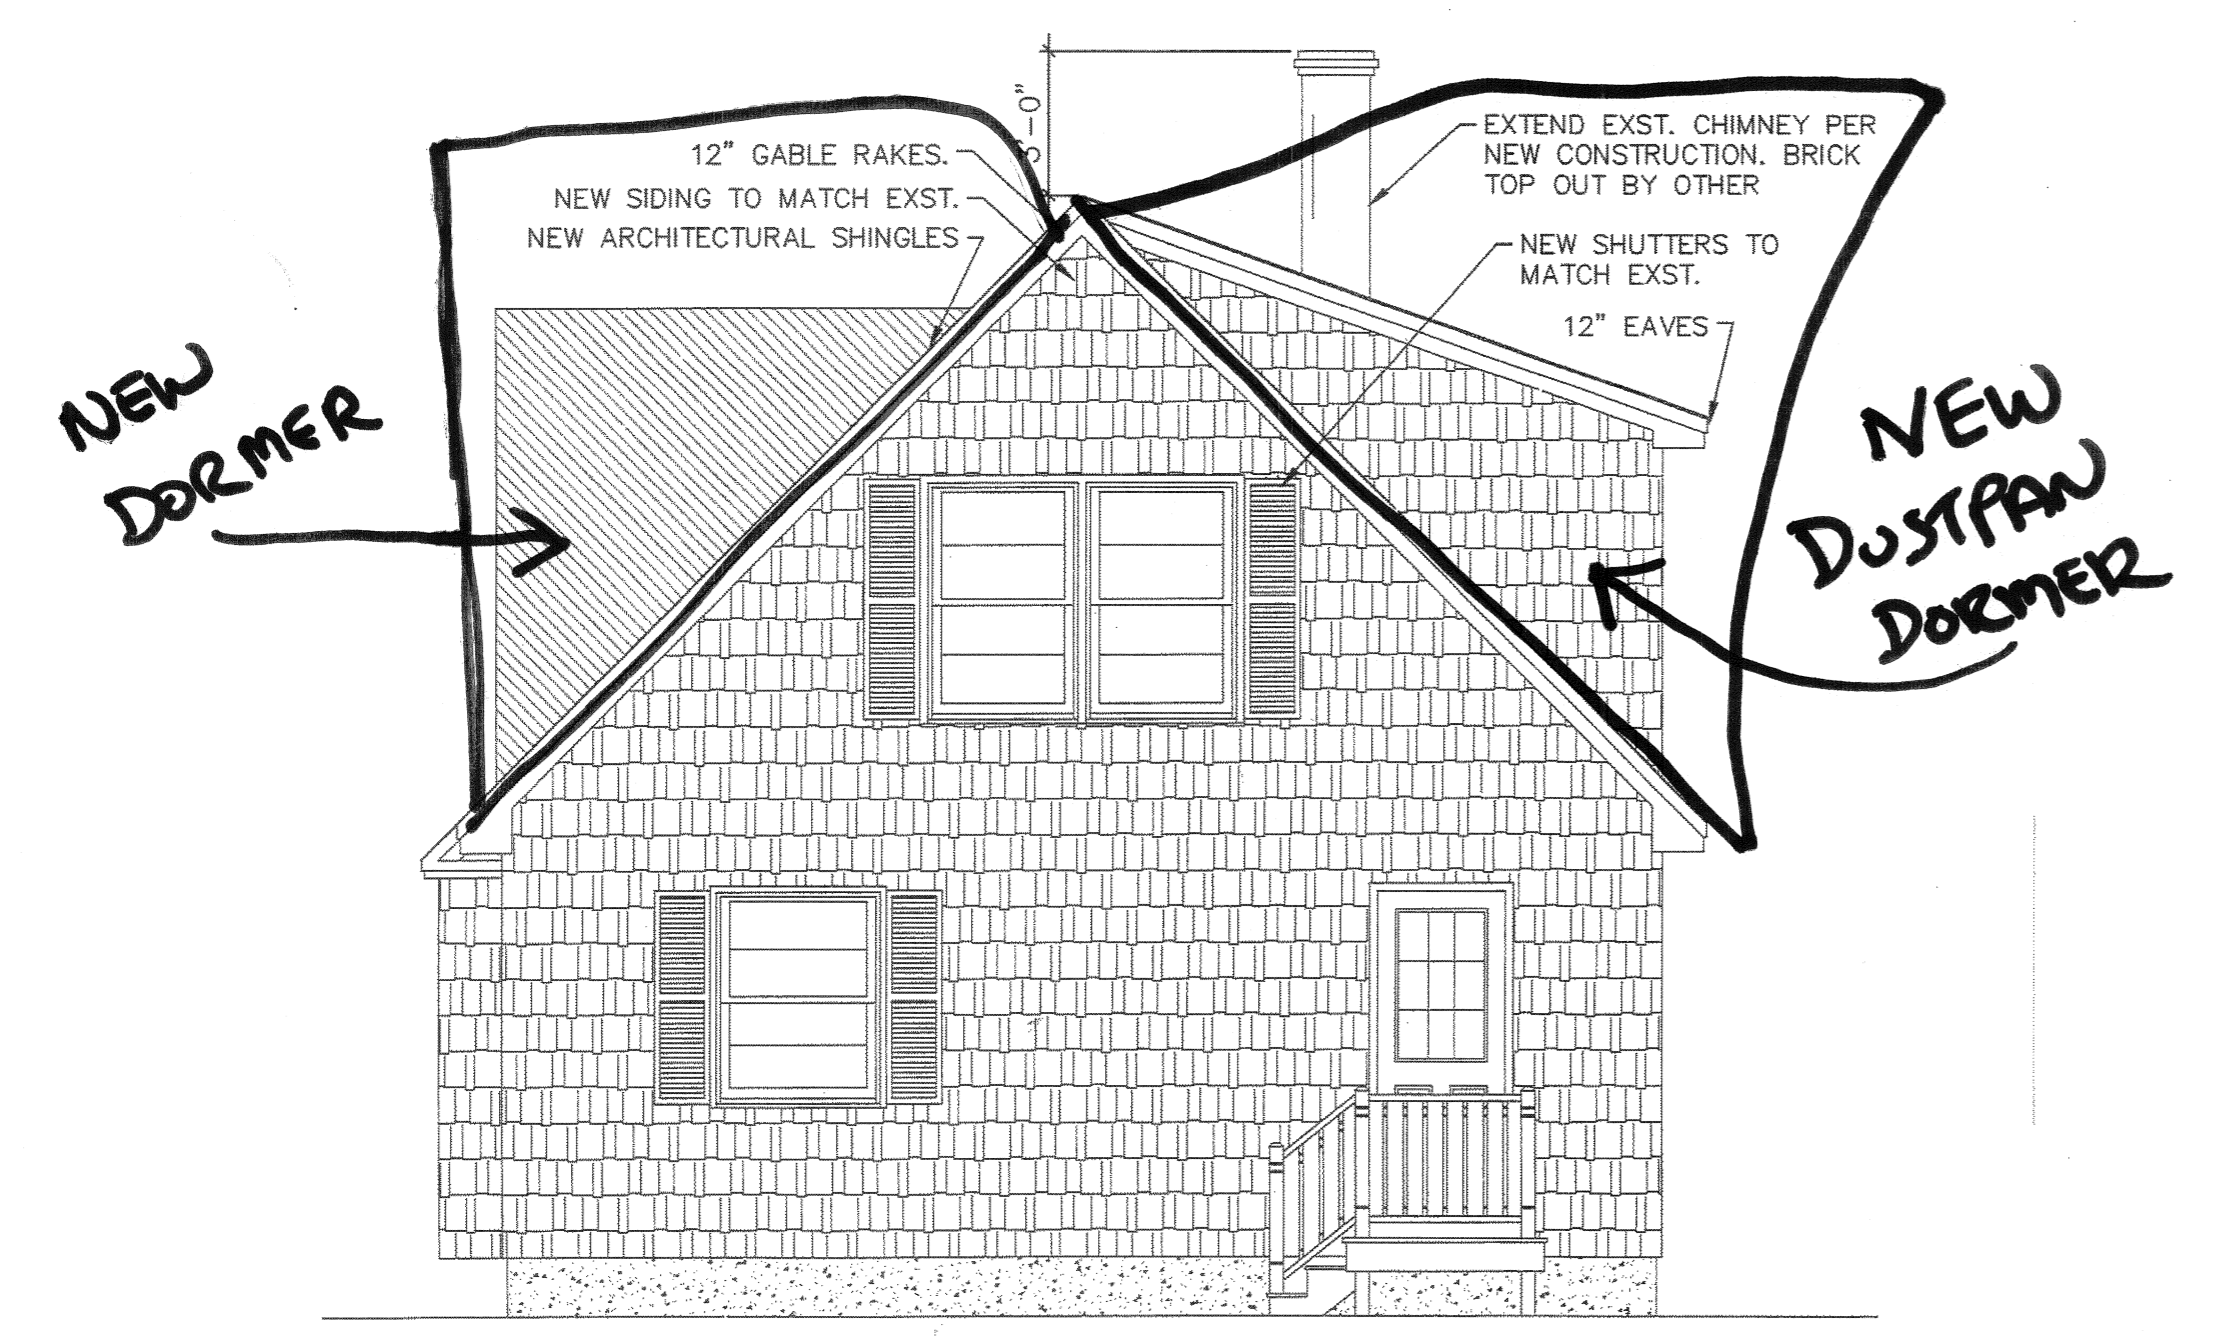

4 RIGHT SIDE ELEVATION  
1/4" = 1'-0"

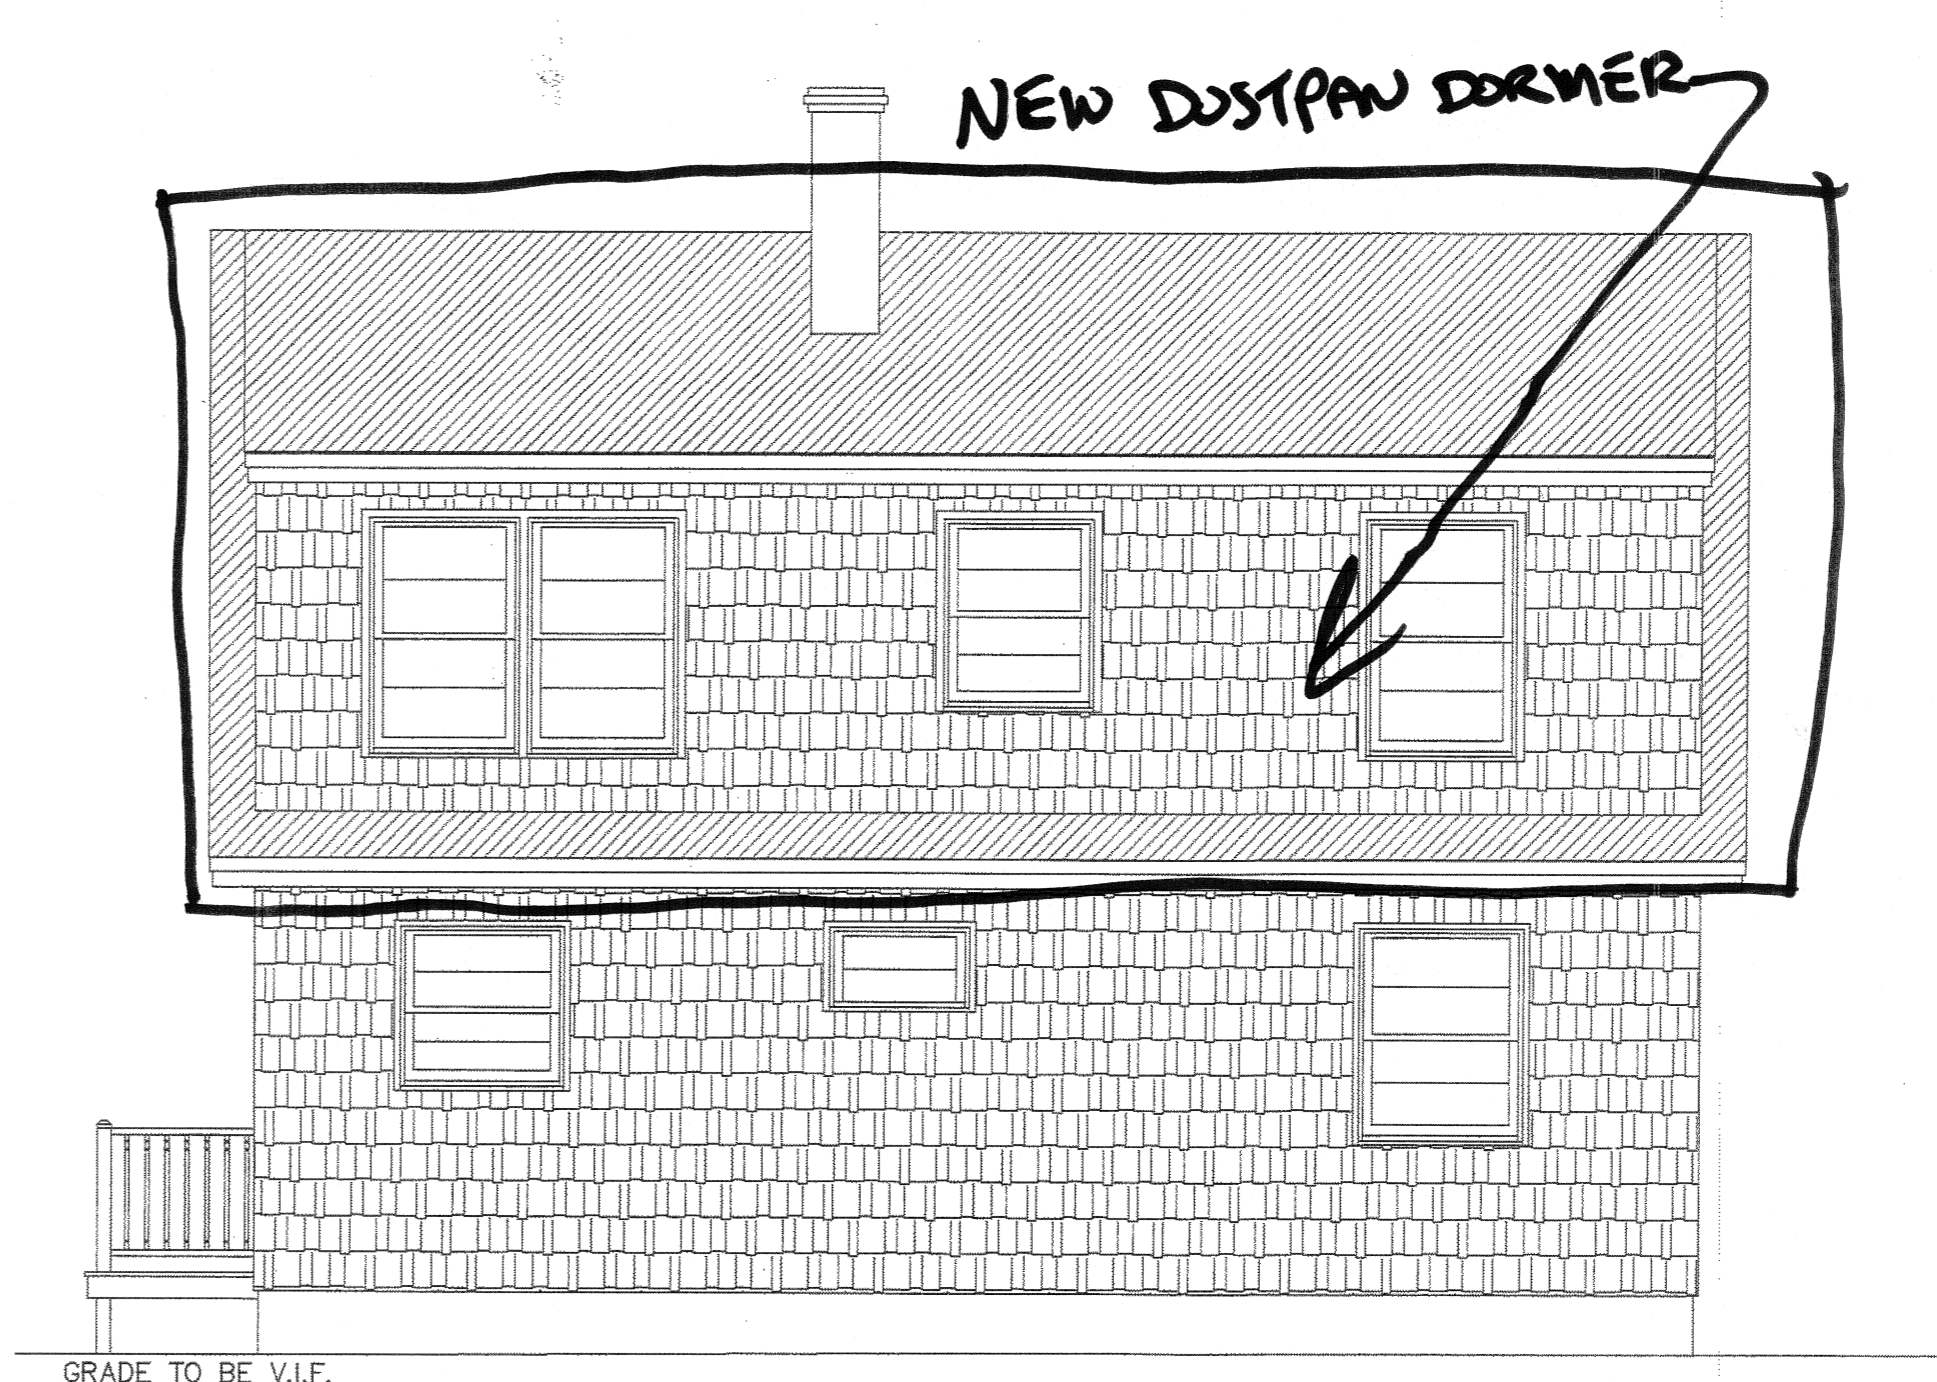

3 REAR ELEVATION  
1/4" = 1'-0"

DRAWINGS ARE PROVIDED FOR INFORMATIONAL PURPOSES ONLY. IF USED FOR CONSTRUCTION, THE CONTRACTOR SHALL ASSUME ALL RESPONSIBILITY FOR LOCAL CODE COMPLIANCE. ALL DRAWINGS, PLANS, SKETCHES, ETC. ARE ACCORDANCE WITH COMMON BUILDING PRACTICES AND LOCAL CODES. EMPLOYEES OF CURRAN DRAFTING AND DESIGN, INC. ARE NOT REGISTERED ARCHITECTS OR ENGINEERS. ALL DIMENSIONS AND SPECIFICATIONS TO BE CONTRACTOR BEFORE THE START OF CONSTRUCTION. CURRAN DRAFTING AND DESIGN, INC. IS NOT RESPONSIBLE OR HELD LIABLE FOR ANY CHANGES TO THE DRAWINGS MADE BY THE CLIENT AND/OR CONTRACTOR.

CLIENT \_\_\_\_\_  
CLIENT \_\_\_\_\_