

DESIGNER

CWS ARCHITECTS
ARCHITECTURE | INTERIOR DESIGN
434 CUMBERLAND AVENUE
PORTLAND, MAINE 04101
T: 207.774.4441
F: 207.774.4016
WWW.CWSARCH.COM

OWNER

AVESTA 977 BRIGHTON LP
c/o AVESTA HOUSING

307 CUMBERLAND AVE.
PORTLAND, MAINE 04101

PROJECT

977 BRIGHTON AVE SENIOR
APARTMENTS

977 BRIGHTON AVENUE
PORTLAND, MAINE 04102

DRAWING

ROOF PLAN

CWS PROJECT NUMBER: 15.040



REVISIONS

NO.	DATE	DESCRIPTION

DRAWING NUMBER

A1.50

SCALE: AS NOTED
DATE: 12/21/2017

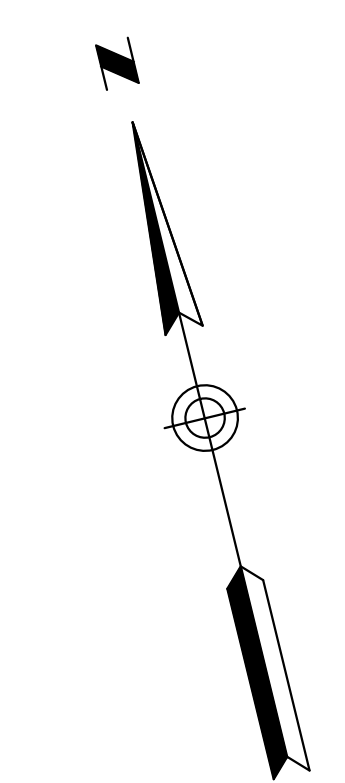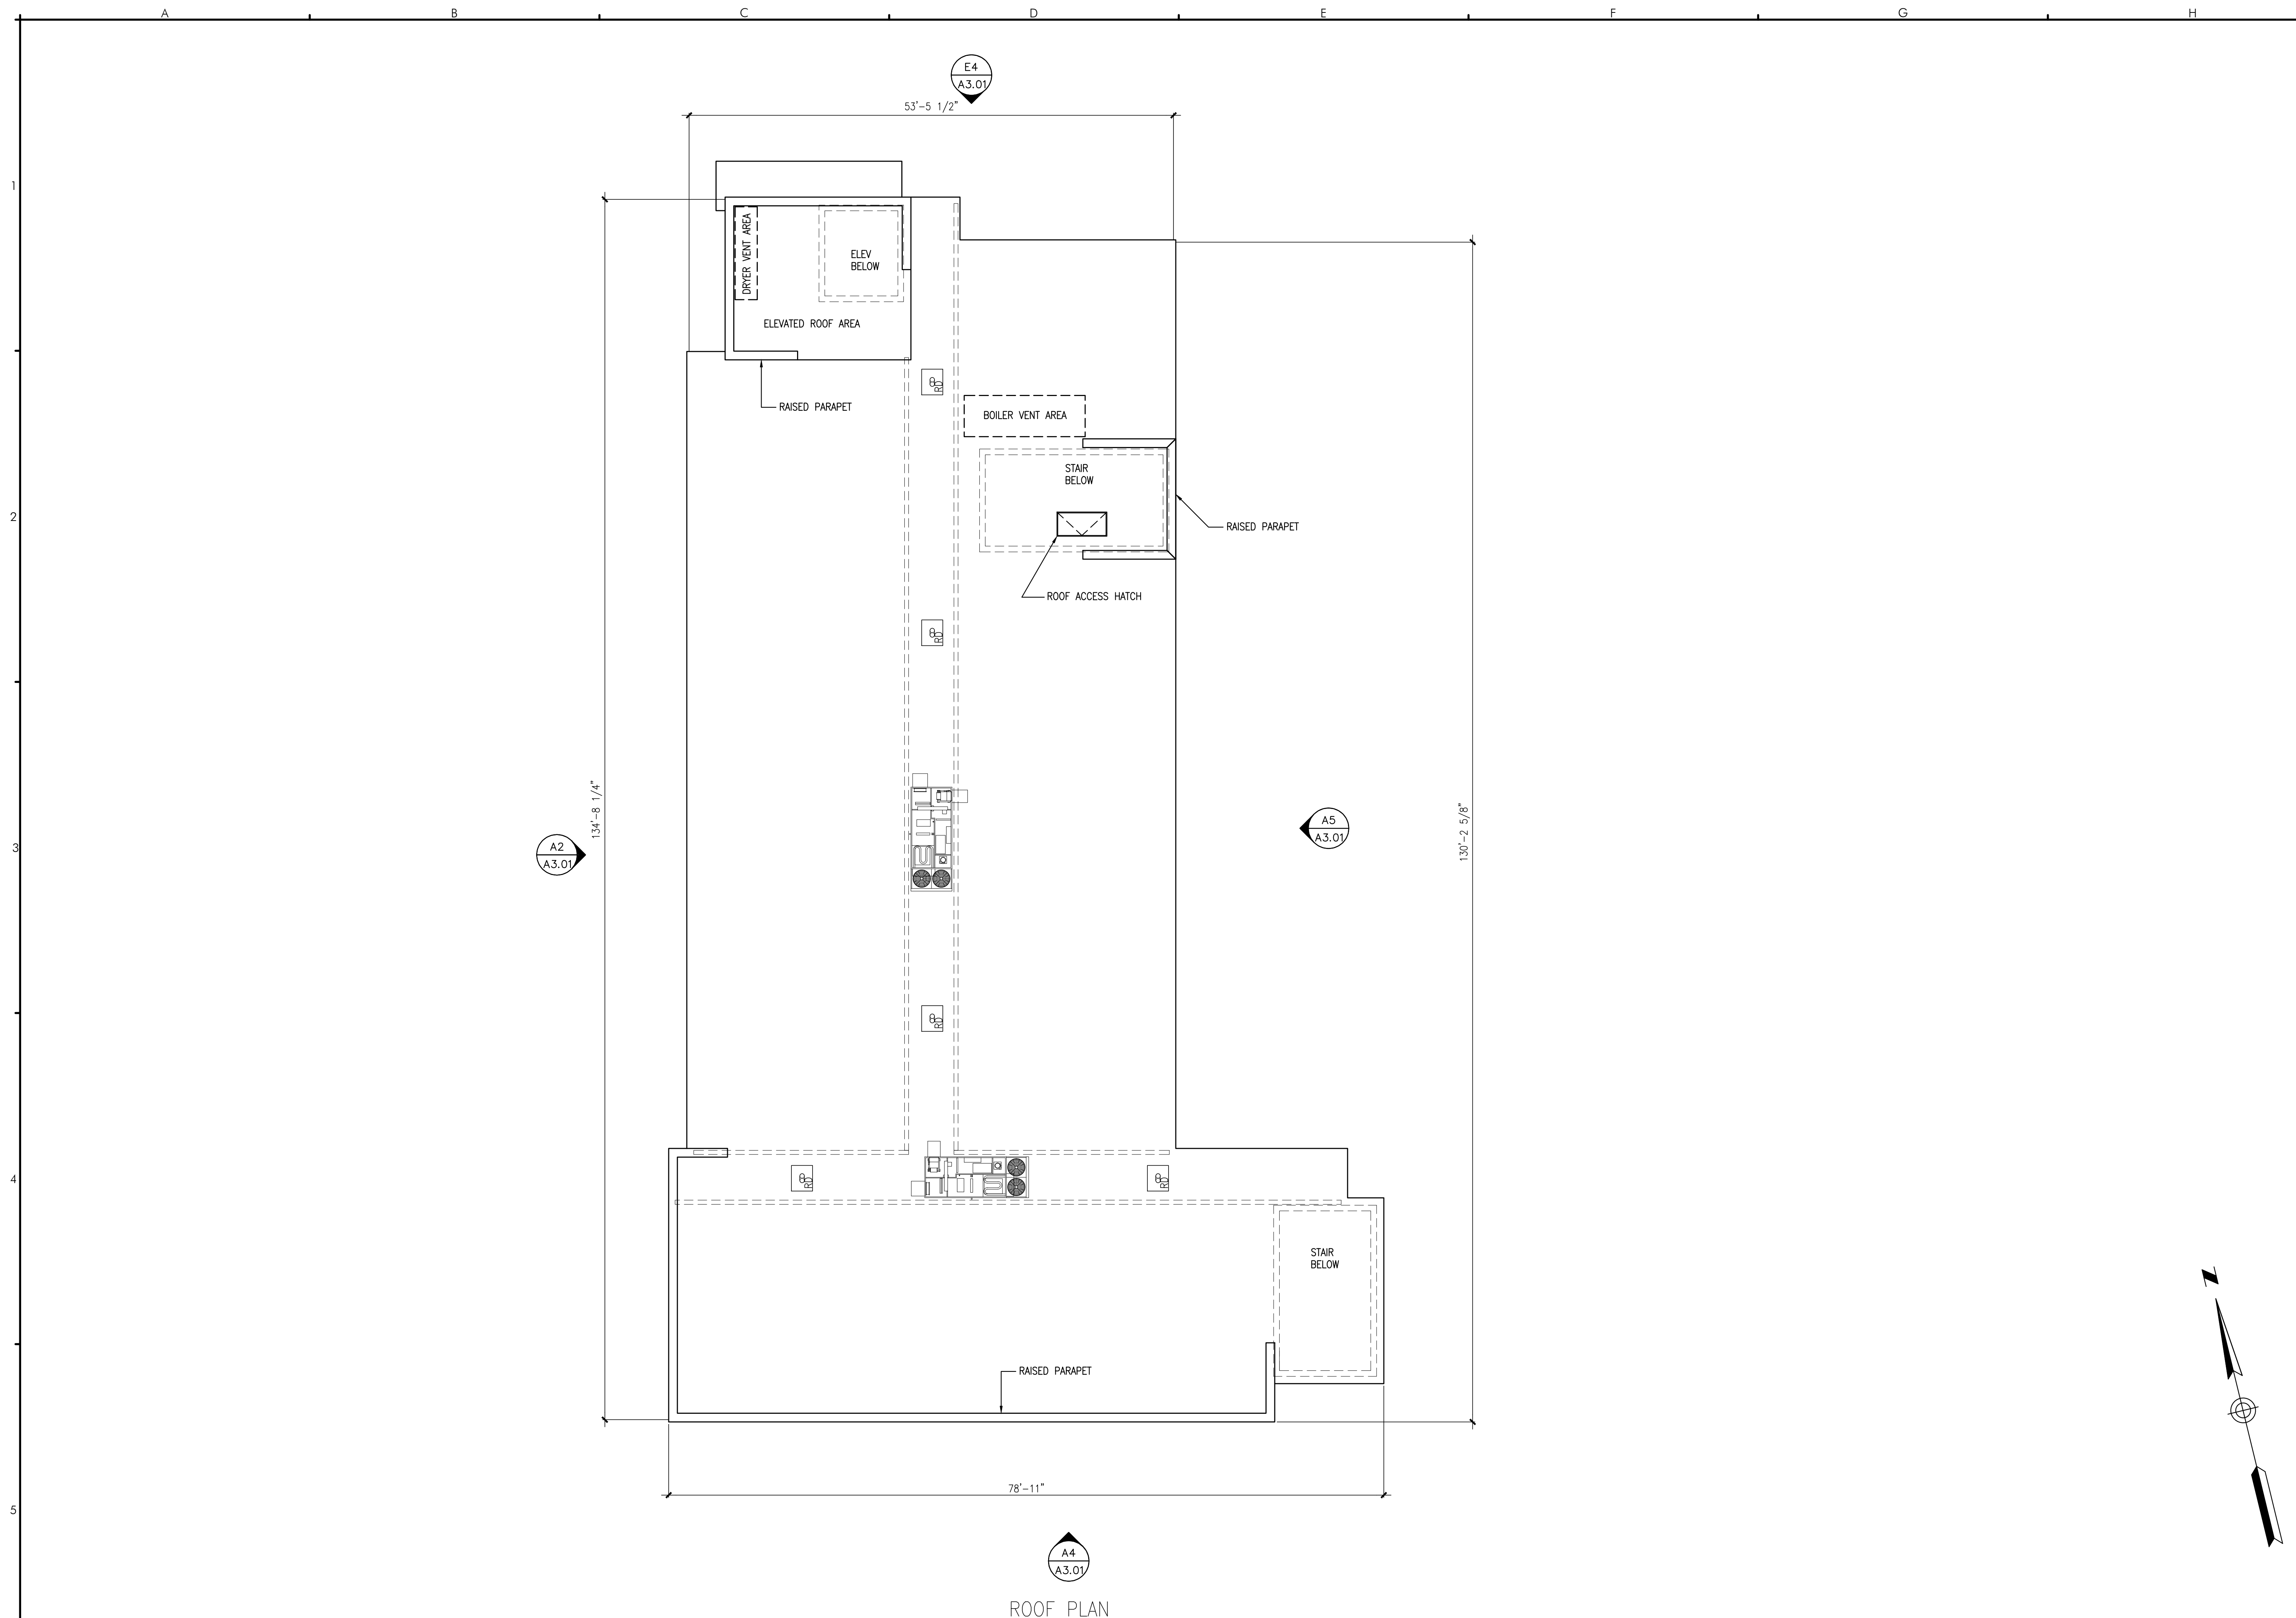

ROOF PLAN

A5 ROOF PLAN

SCALE: 1/8" = 1'-0"

© 2015 Wiley. All rights reserved. 977 Brighton Ave. Portland, ME 04102. CWSARCH.COM