


**1 REMOVAL ROOF PLAN**  
AD120 SCALE: 1/16" = 1'-0"  
PLAN NORTH

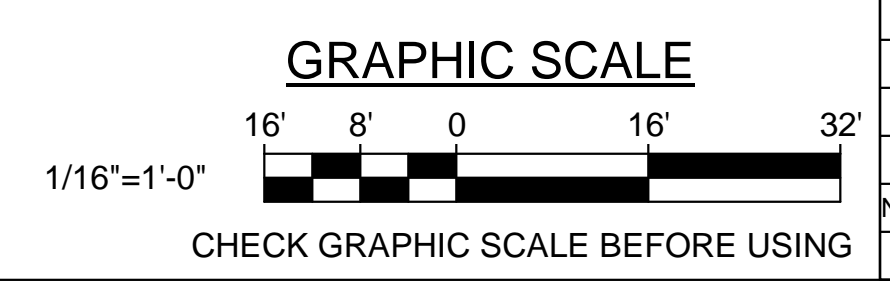

		<b>STATE OF MAINE</b> <b>PUBLIC SCHOOL PROJECT</b> TITLE PORTLAND PUBLIC SCHOOLS NEW FRED P. HALL ELEMENTARY SCHOOL LOCATION 23 ORONO ROAD, PORTLAND, ME TITLE THIS DWG. REMOVAL ROOF PLAN	
		DRAWN BY: CET CHECK BY: TGB	DRAWING NO. <b>AD120</b> SHEET NO.
NO. DATE REVISIONS	BY NO. DATE 03/17/17	OAK POINT ASSOCIATES 231 Main Street, Biddeford, Maine 04005 207.283.9192	