


1 OVERALL ROOF PLAN
 AE120/ SCALE: 1/16" = 1'-0"

NOTES: (THIS SHEET ONLY)
 1. REFER TO SHEET S-004 FOR WIND PRESSURES.

- ROOF KEYNOTES: (THIS SHEET ONLY)**
- 1 EPDM ROOF SYSTEM SEE DETAIL 1/AE501.
 - 2 TAPERED ROOF INSULATION.
 - 3 STANDING SEAM METAL ROOFING.
 - 4 SPLASH BLOCK.

- ROOF LEGEND: (THIS SHEET ONLY)**
- HP HIGH POINT
 - ☒ ROOF DRAIN
 - ROOF PITCH
 - ☒ SKYLIGHT
 - ▨ TAPERED INSULATION/CRICKET
 - VTR THRU ROOF SEE DETAIL 7/AE501
 - WALK-WAY PAD

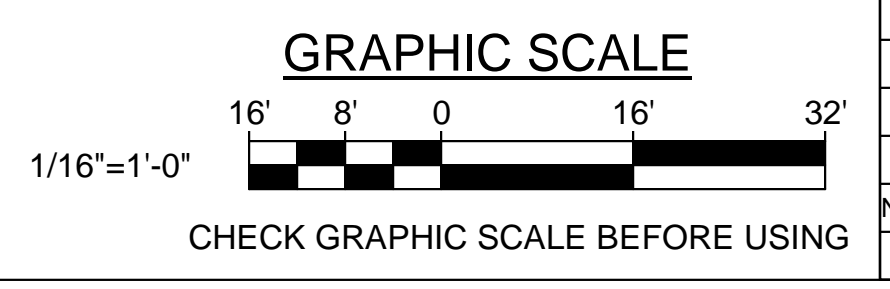

		STATE OF MAINE PUBLIC SCHOOL PROJECT PORTLAND PUBLIC SCHOOLS NEW FRED P. HALL ELEMENTARY SCHOOL LOCATION 23 ORONO ROAD, PORTLAND, ME TITLE THIS DWG. ROOF PLAN	
		DRAWN BY: DEM CHECK BY: TGB	BY NO. DATE 03/17/17
NO. DATE REVISIONS	OAK POINT ASSOCIATES 231 Main Street, Biddeford, Maine 04005		134 OF 312