




1 EXTERIOR NORTH ELEVATION B WING
 AE001 AE202 SCALE: 1/8" = 1'-0"

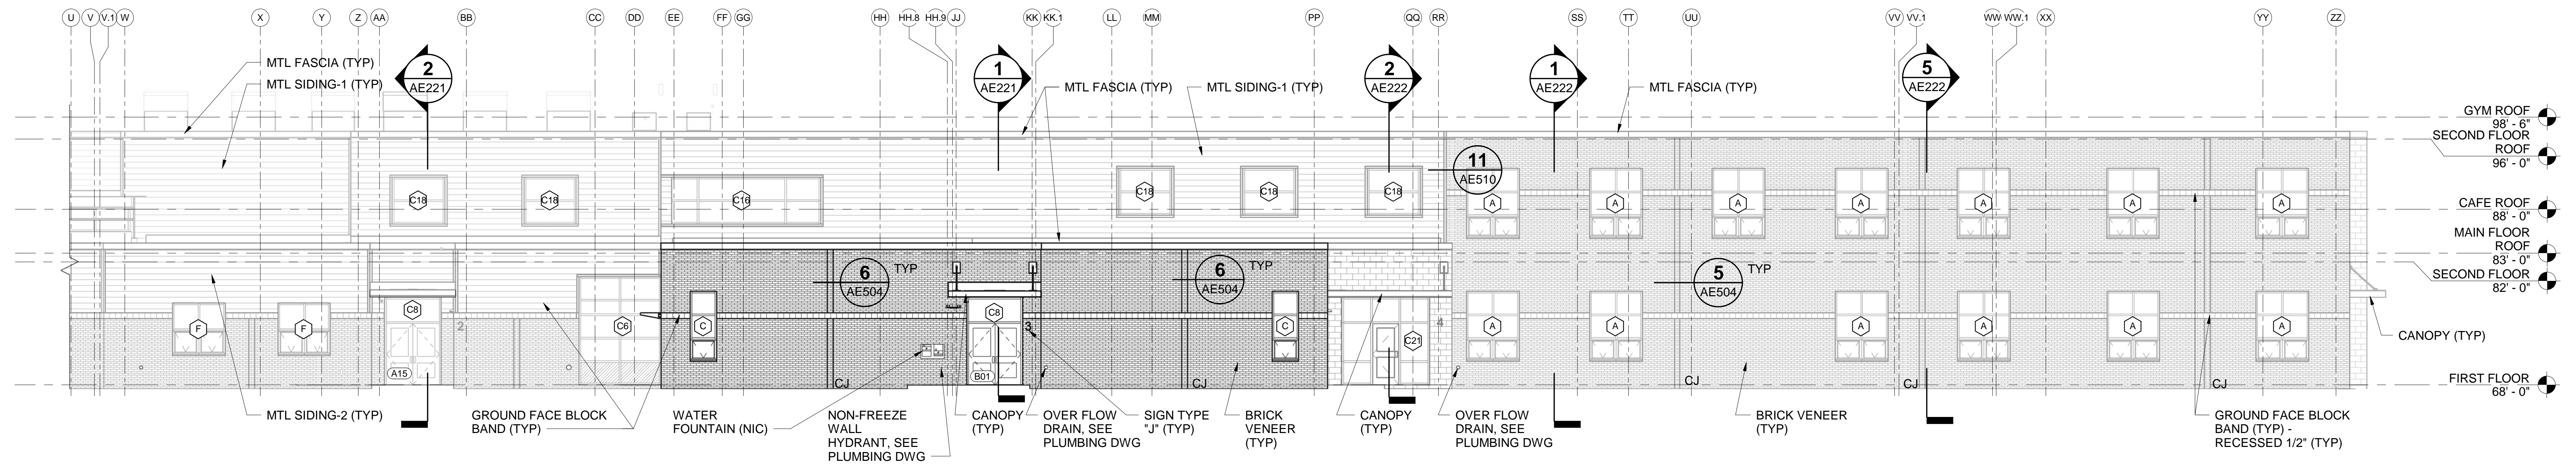



2 EXTERIOR EAST ELEVATION B WING NORTH END
 AE001 AE202 SCALE: 1/8" = 1'-0"

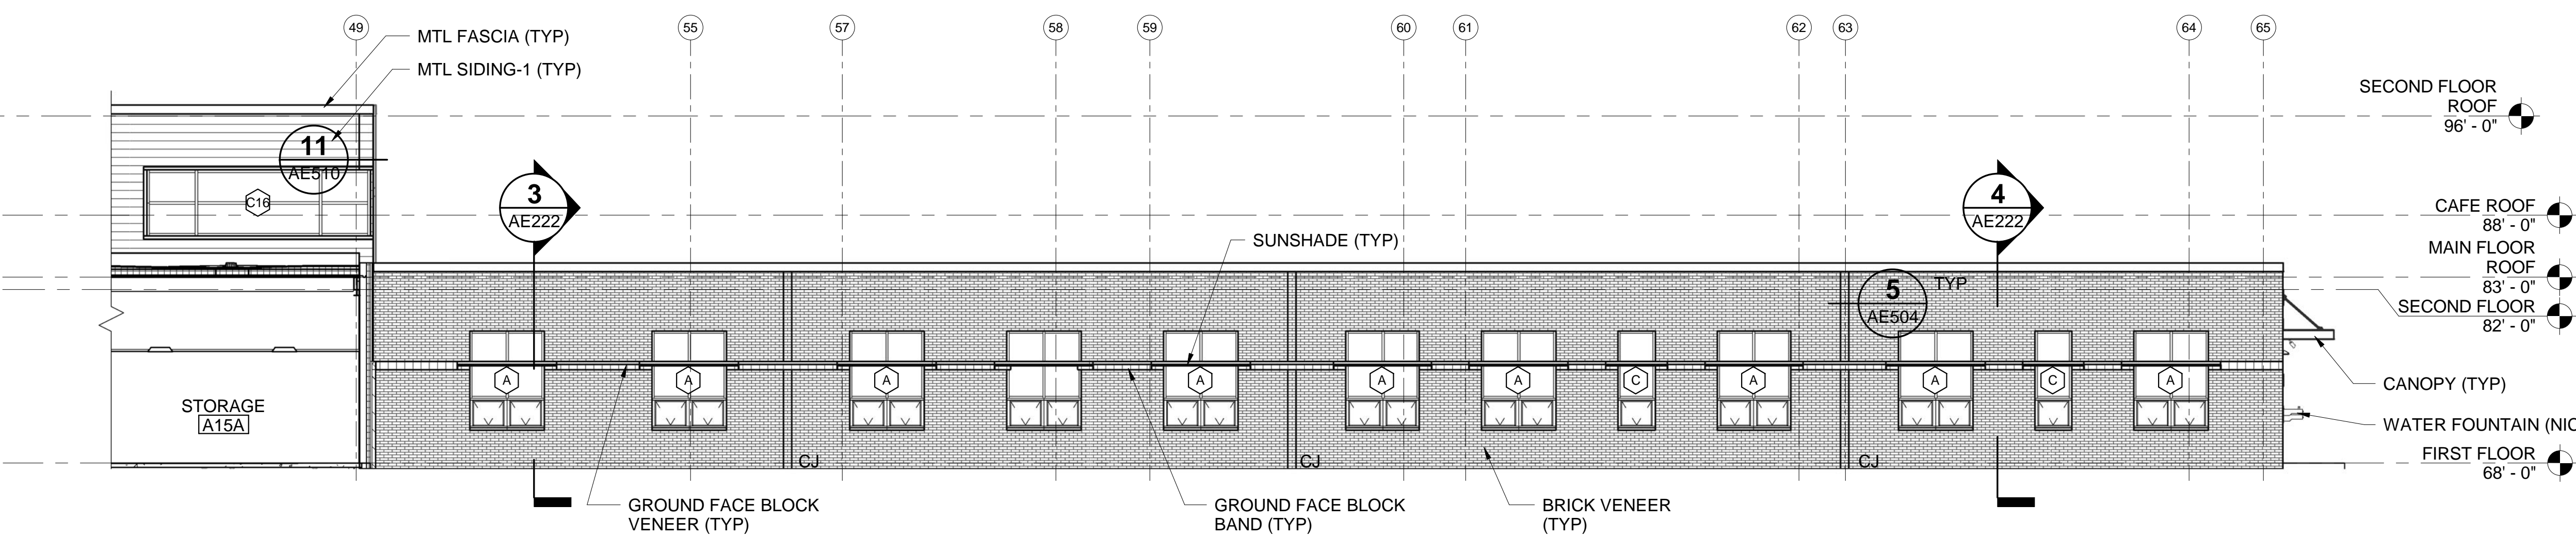

3 EXTERIOR SOUTH ELEVATION B WING
 AE001 AE202 SCALE: 1/8" = 1'-0"

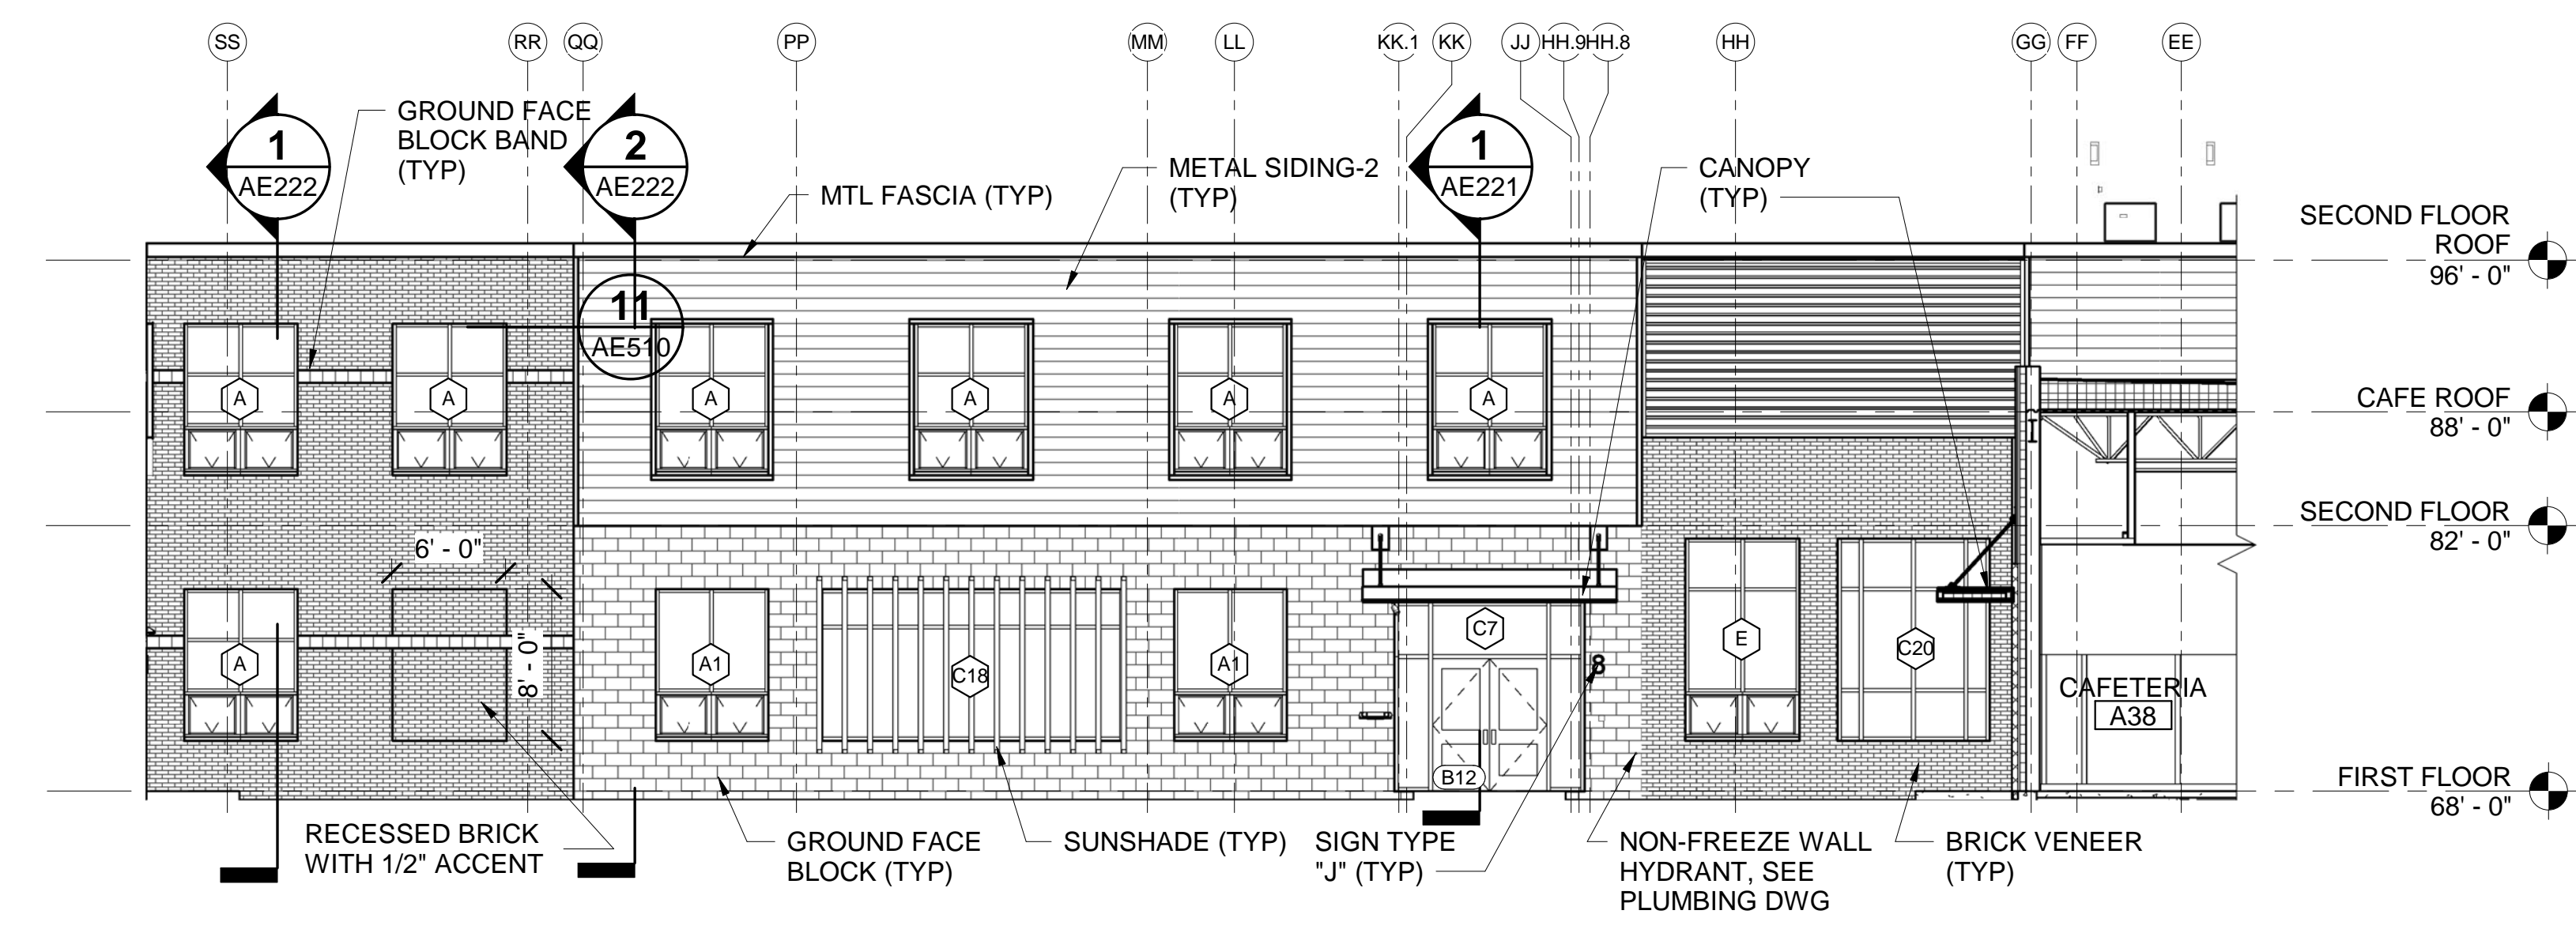

4 EXTERIOR WEST ELEVATION B WING
 AE001 AE202 SCALE: 1/8" = 1'-0"

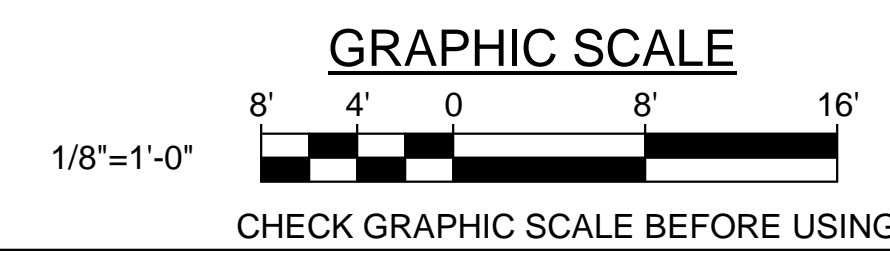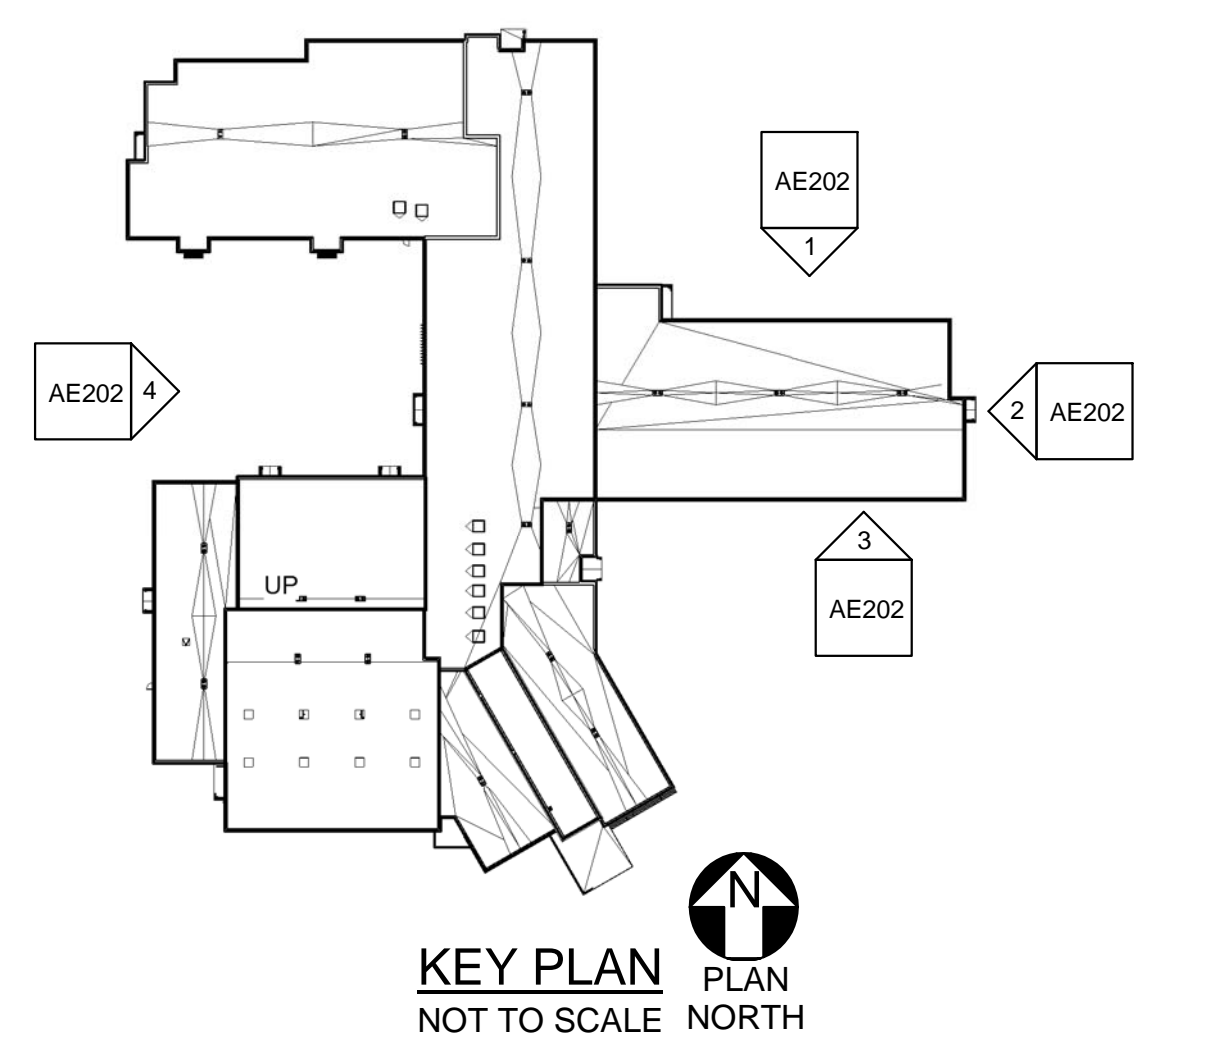

		STATE OF MAINE PUBLIC SCHOOL PROJECT PORTLAND PUBLIC SCHOOLS NEW FRED P. HALL ELEMENTARY SCHOOL LOCATION: 23 ORONO ROAD, PORTLAND, ME TITLE THIS DWG: BUILDING ELEVATIONS	
DRAWN BY: DEM CHECK BY: TGB	DATE: 03/17/17	OAK POINT ASSOCIATES 207.283.9192	DRAWING NO: AE202 SHEET NO: 136 OF 312
NO. DATE	DESCRIPTION	BY	NO.
	REVISIONS		